

1:50


6 Neasham Road Middleton Saint George

Drawing number 7 Rear elevation as proposed

Scale 1:50 at A4

Revision 1

Planning requirements added

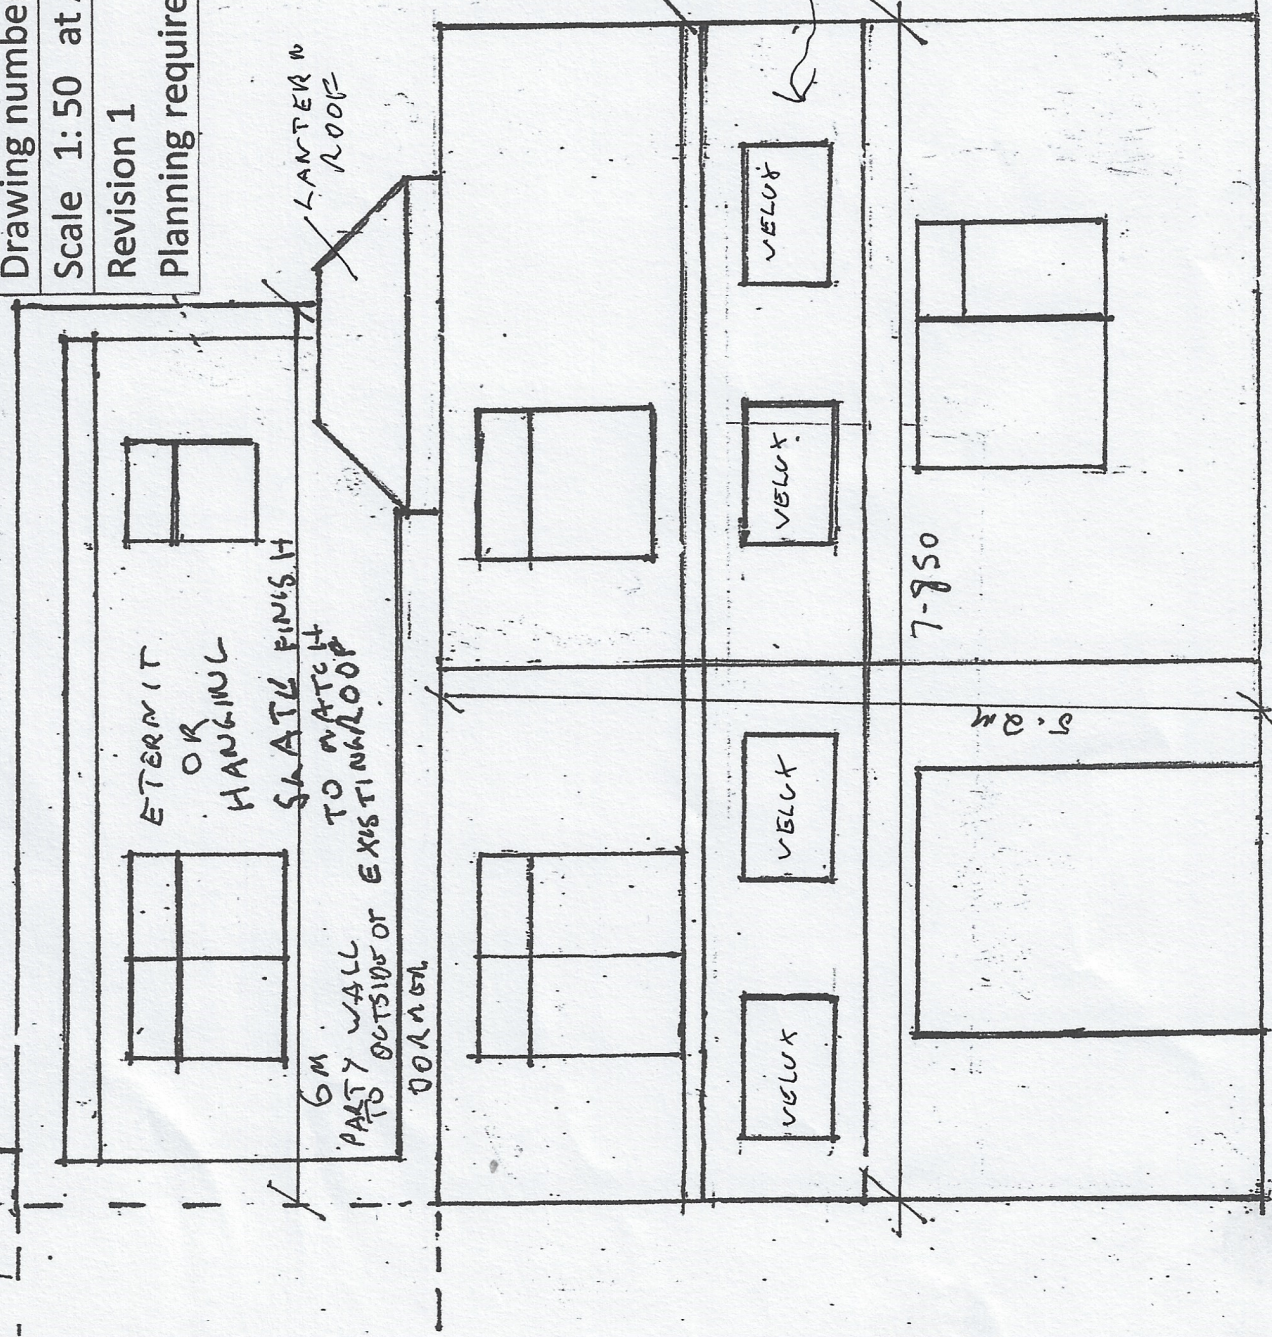

TERMIT  
OR  
HANGING

SLATE FINISH





TO MATCH

EXISTING ROOF





6M PARTY WALL TO OUTSIDE OF EXISTING ROOF

DOOR

LANTERN ROOF

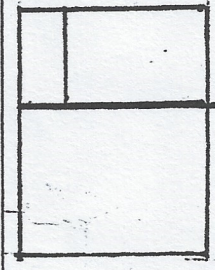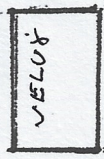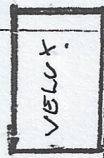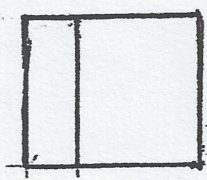

7-850

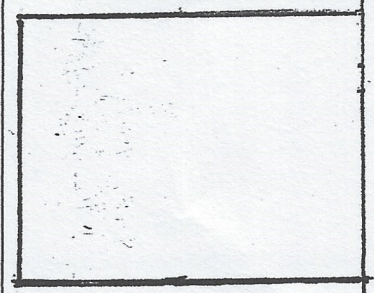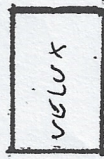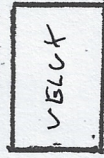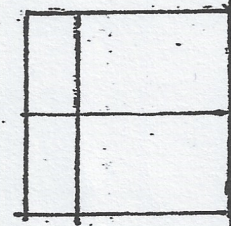

7-850

ALL MATERIALS TO MATCH EXISTING

NEW WALLS FACING BACK TO MATCH ADJACENT

LEAD FLASHING

VELUX ROOF WINDOWS IN SLATE OR SIMILAR ROOF

HEIGHT OF MAIN RIDGE OF MAIN ROOF TO REMAIN AS EXISTING BOUNDARY FENCE