

1:100 @ A4


6 NEASHAM ROAD  
 SCALE 1:100 AT A4  
 REAR ELEVATION AS PROPOSED  
 REVISION 1 PLANNING REQUIREMENTS  
 DRAWING NUMBER 22

ALL ROOFS, PITCHED TO  
 MATCH EXISTING SLATE  
 OR SIMILAR  
 FLAT FIBERGLASS FINISH  
 BRICKWORK TO 7 NEASHAM  
 ROAD  
 MATCH ADJACENT

EXISTING BLUE ROOF TO HAVE  
 BRICK SLIPS OR BRICK EFFECT LONDON  
 ANGLE TO MATCH  
 REAR ELEVATION  
 AS EXISTING  
 1.50

5 NEASHAM  
 ROAD

5.560 M  
 BETWEEN  
 EXTENSION AND  
 NEIGHBOURS HOUSE

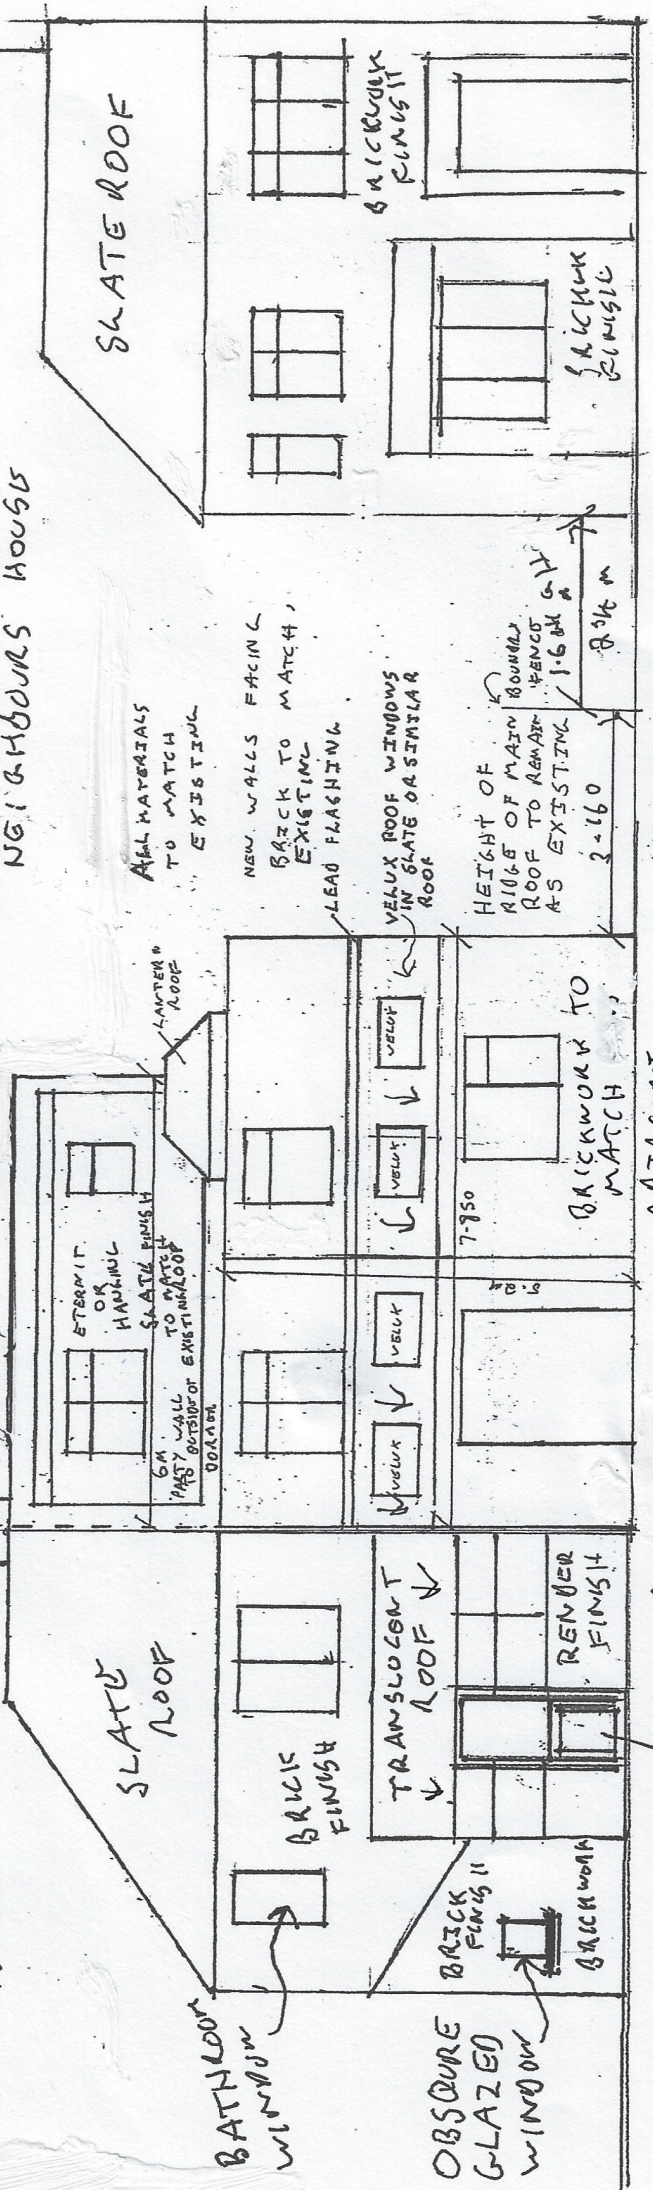

GLAZED UPVC DOOR

ADJACENT

5.560  
 BETWEEN HOUSES

8.94 M

3.160

1.60 M

8.94 M

8.94 M

10