



PROPOSED SIDE ELEVATION  
Scale 1:100

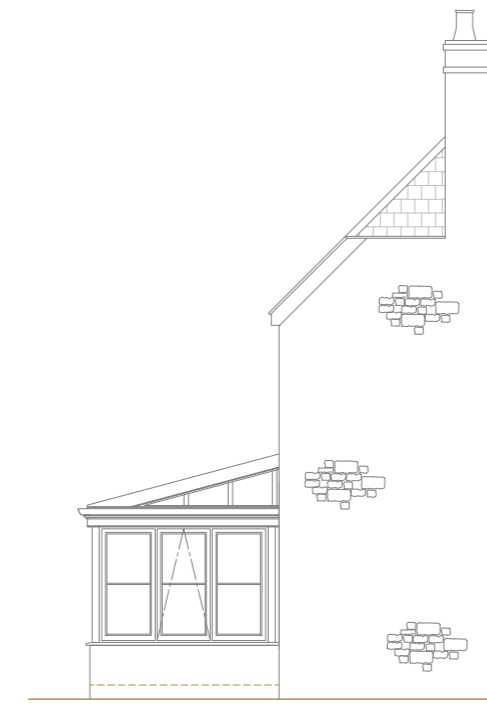



PROPOSED FRONT ELEVATION  
Scale 1:100



PROPOSED SIDE ELEVATION  
Scale 1:100

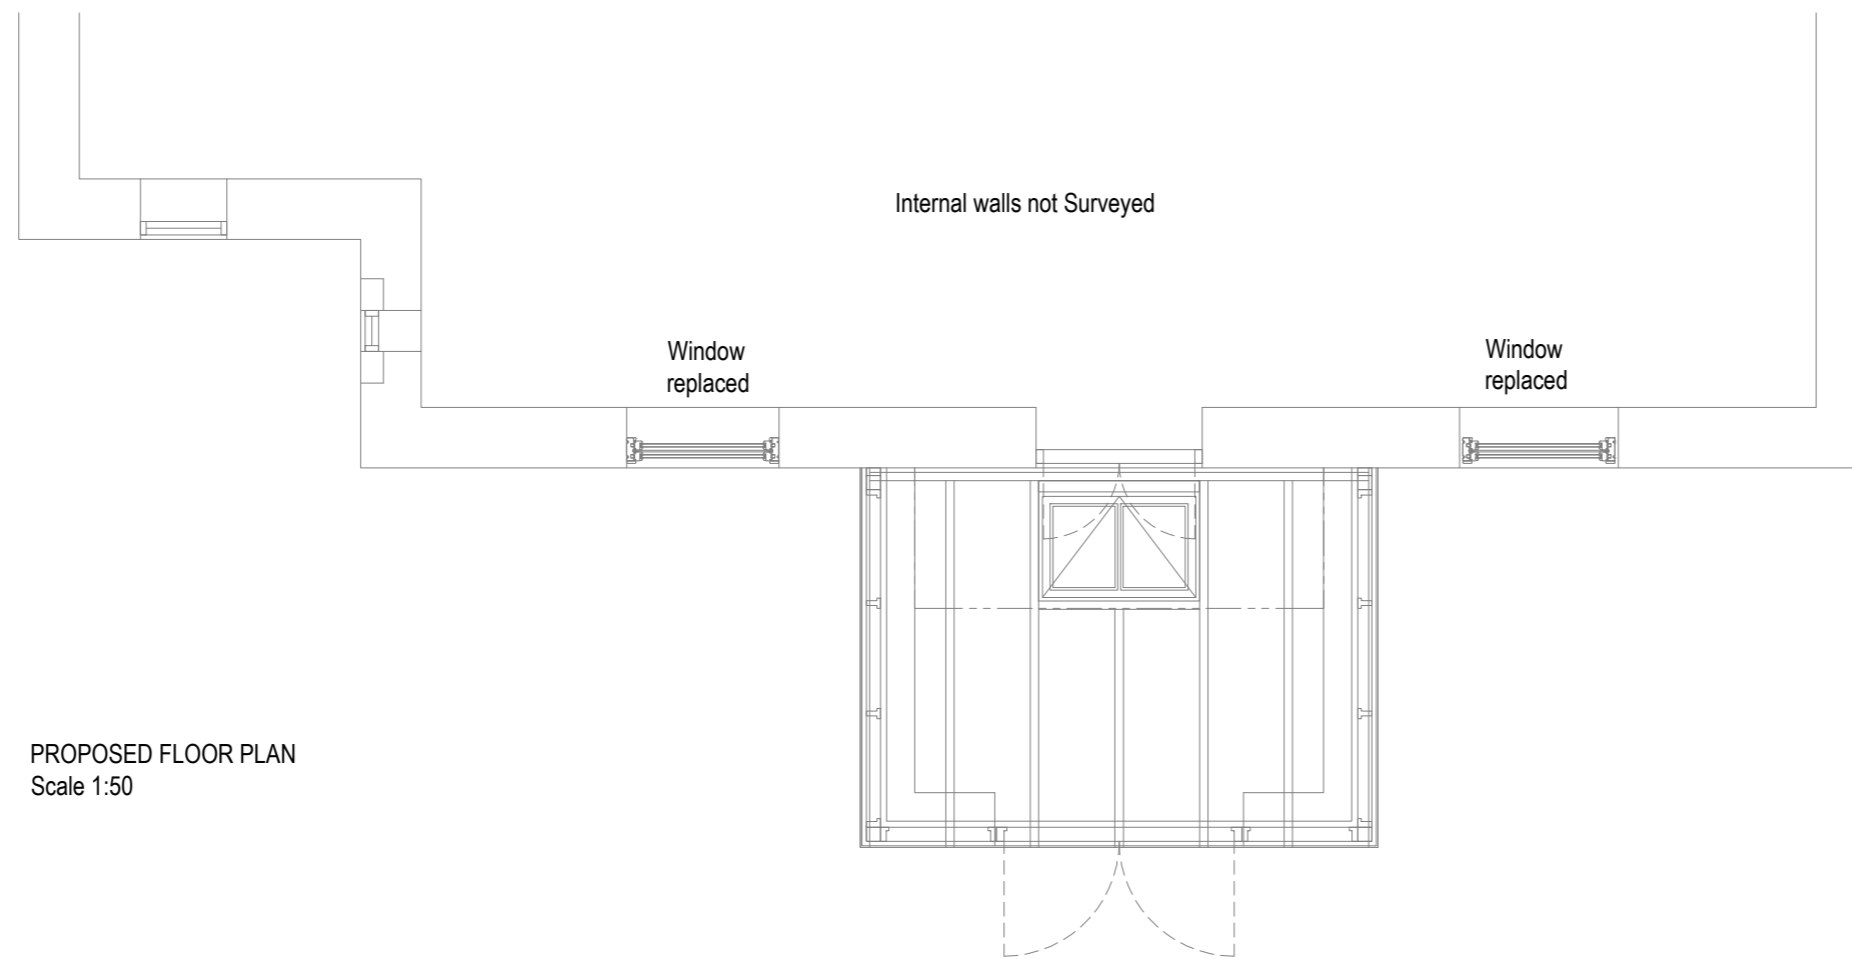

PROPOSED FLOOR PLAN  
Scale 1:50

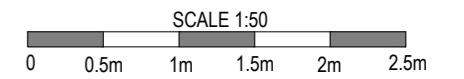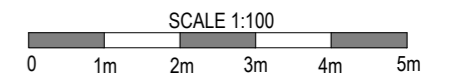

REVISION	DATE	COMMENT

client		
Priest Cottage Uffculme Cullompton Devon EX15 3BG		
Drawing:		
Proposed Plans & Elevations		
scale: Varies@A2	dwg: 12688 /02	rev: -
date: April '23		



Bennett Road,  
Isleport Business Park,  
Highbridge, Somerset, TA9 4PW  
Tel: 01278-764400 Fax:  
01278-764422