





**NOTES:**  
 © THIS DRAWING IS COPYRIGHT AND REMAINS THE PROPERTY OF RPS DESIGN GROUP LTD.  
 DO NOT SCALE FROM THIS DRAWING OTHER THAN FOR THE PURPOSE OF PLANNING - ALL DIMENSIONS TO BE CHECKED ON SITE

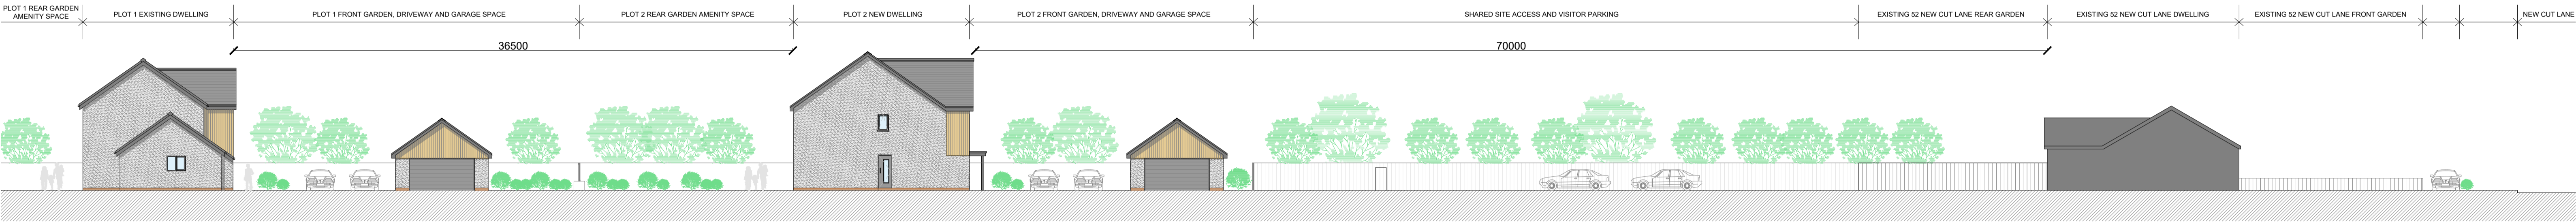

**Proposed Site Development Cross Section**

(south-west - north-east section orientation)  
 Scale 1:200

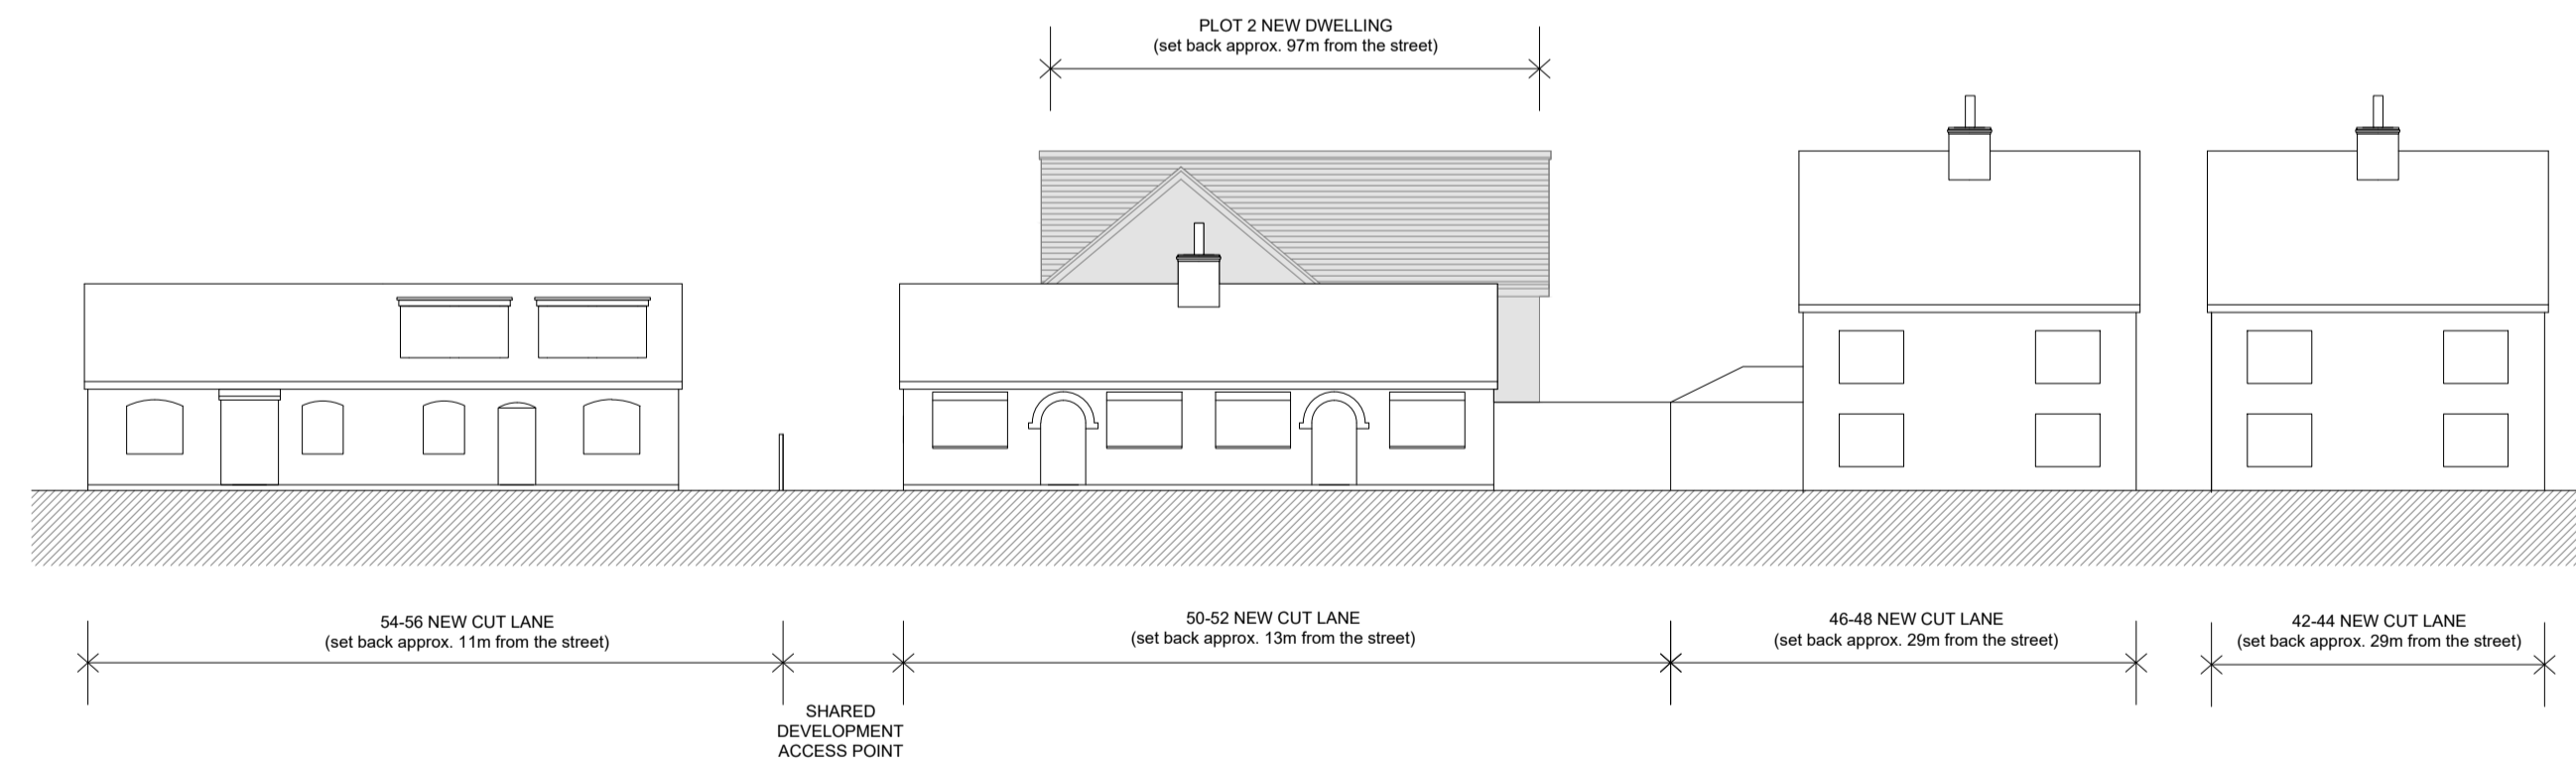

**Proposed Streetscene Elevation**

(north-east elevation)  
 Scale 1:200

REVISION NOTES



0845 5442005  
 rpsdesigngroup.co.uk  
 Project No: RPS\_22.07  
 Client: Switch Property Group  
 Site Address:  
 52a New Cut Lane  
 Drawing Title:  
 Proposed Site Section &  
 Streetscene Elevation  
 Date: Feb '23 Scale: 1:200 @ A1  
 Drawn by: SS Checked by: AC

Drawing No: **L108**  
 STATUS: **PLANNING**