


NOTES:
 © THIS DRAWING IS COPYRIGHT AND REMAINS THE PROPERTY OF RPS DESIGN GROUP LTD. DO NOT SCALE FROM THIS DRAWING OTHER THAN FOR THE PURPOSE OF PLANNING - ALL DIMENSIONS TO BE CHECKED ON SITE

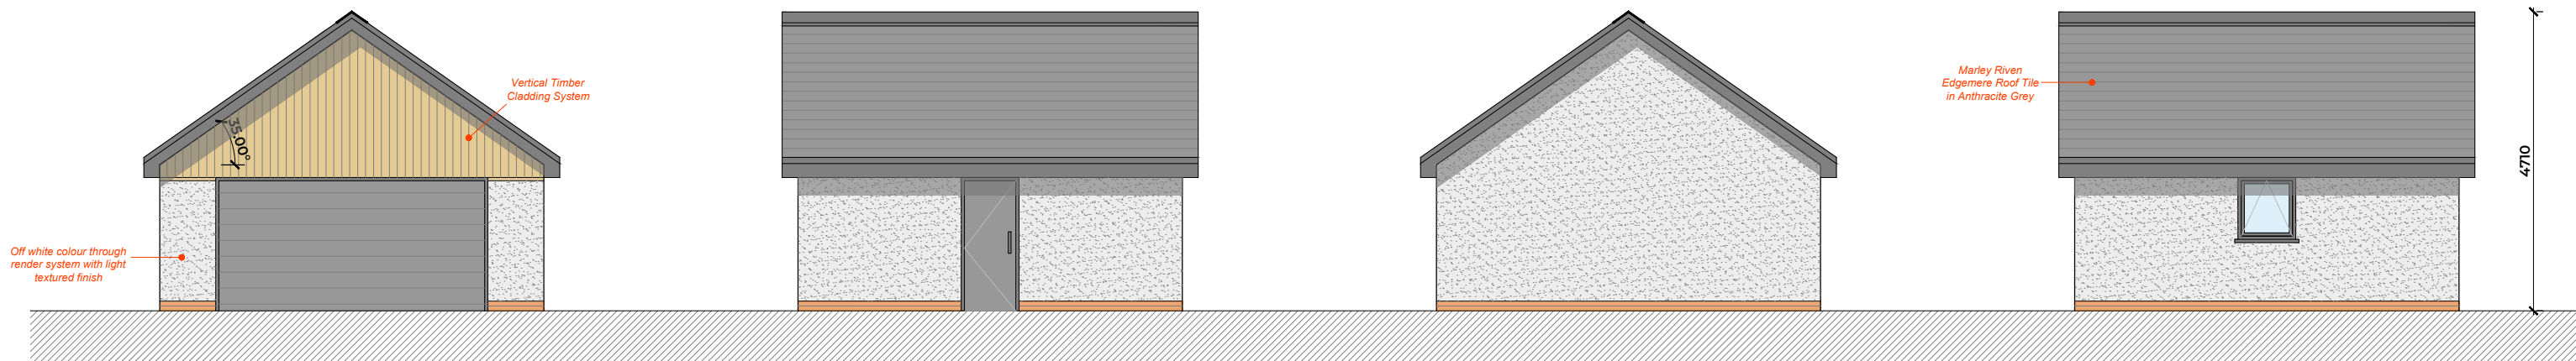


Proposed Front Elevation
(south-eastern)
 Scale 1:100


Proposed Side Elevation
(south-western)
 Scale 1:100

Proposed Rear Elevation
(north-western)
 Scale 1:100

Proposed Rear Elevation
(north-eastern)
 Scale 1:100

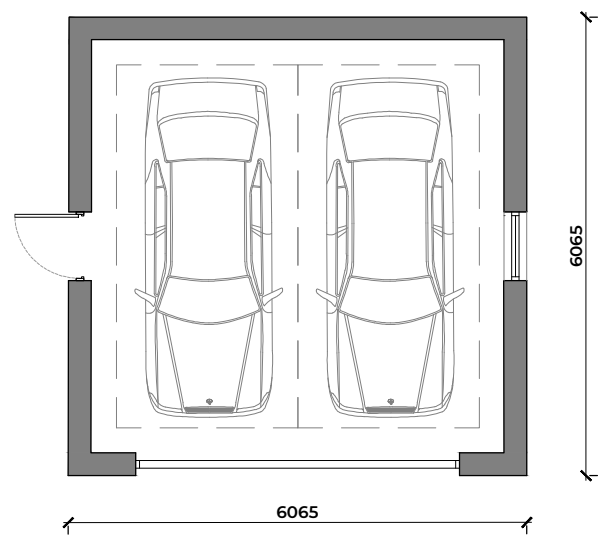

Proposed Front Elevation
 Scale 1:100

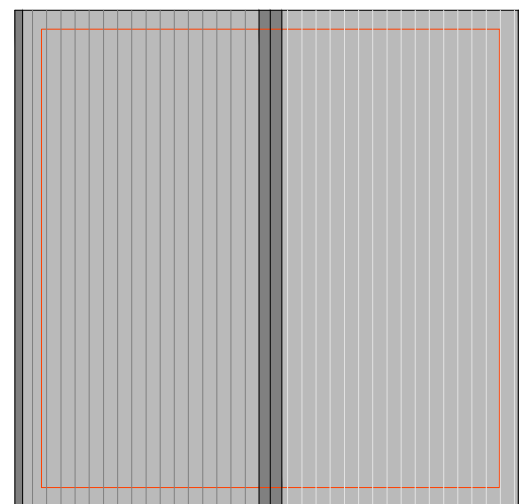

Proposed Roof Plan
 Scale 1:100

REVISION	NOTES

RPS
 DESIGN GROUP
 0845 5442005
 rpsdesigngroup.co.uk
 Project No: RPS_22.07
 Client: Switch Property Group
 Site Address:
 52a New Cut Lane
 Drawing Title:
 Proposed Garages Plans & Elevations
 Date: Feb'23 Scale: 1:100 @ A3
 Drawn by: SS Checked by: AC

L107
 Status: PLANNING