



NOTES:

© THIS DRAWING IS COPYRIGHT AND REMAINS THE PROPERTY OF RPS DESIGN GROUP LTD. DO NOT SCALE FROM THIS DRAWING OTHER THAN FOR THE PURPOSE OF PLANNING - ALL DIMENSIONS TO BE CHECKED ON SITE

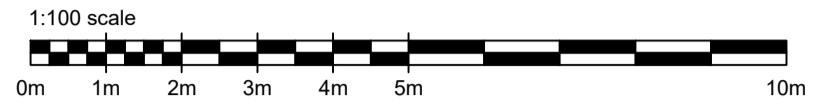


**Proposed Front Elevation
(north-eastern)
Scale 1:100**

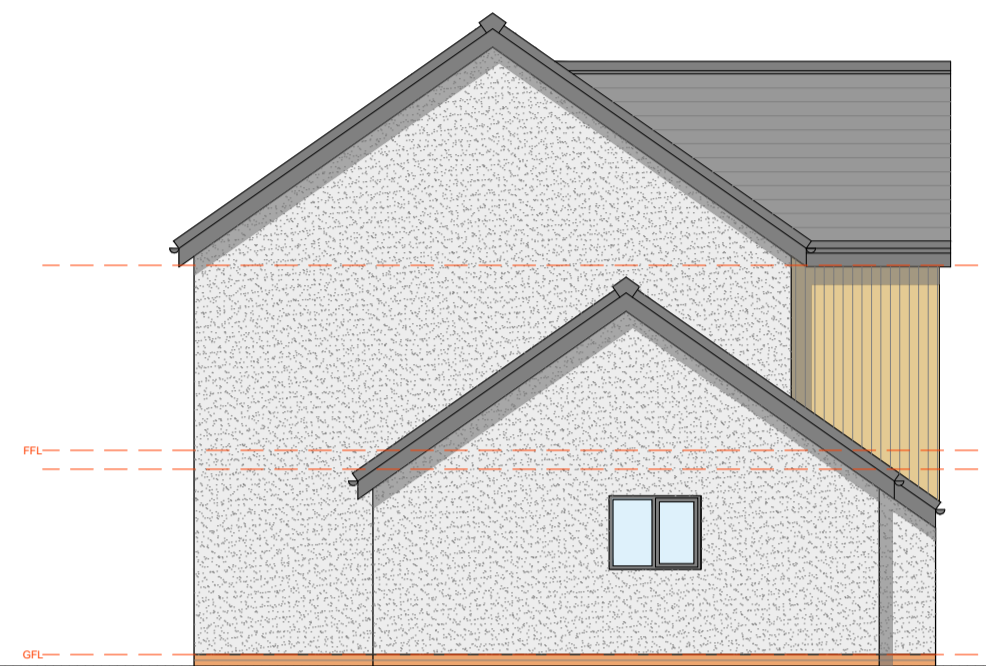


**Proposed Side Elevation
(south-eastern)
Scale 1:100**




**Proposed Rear Elevation
(south-western)
Scale 1:100**

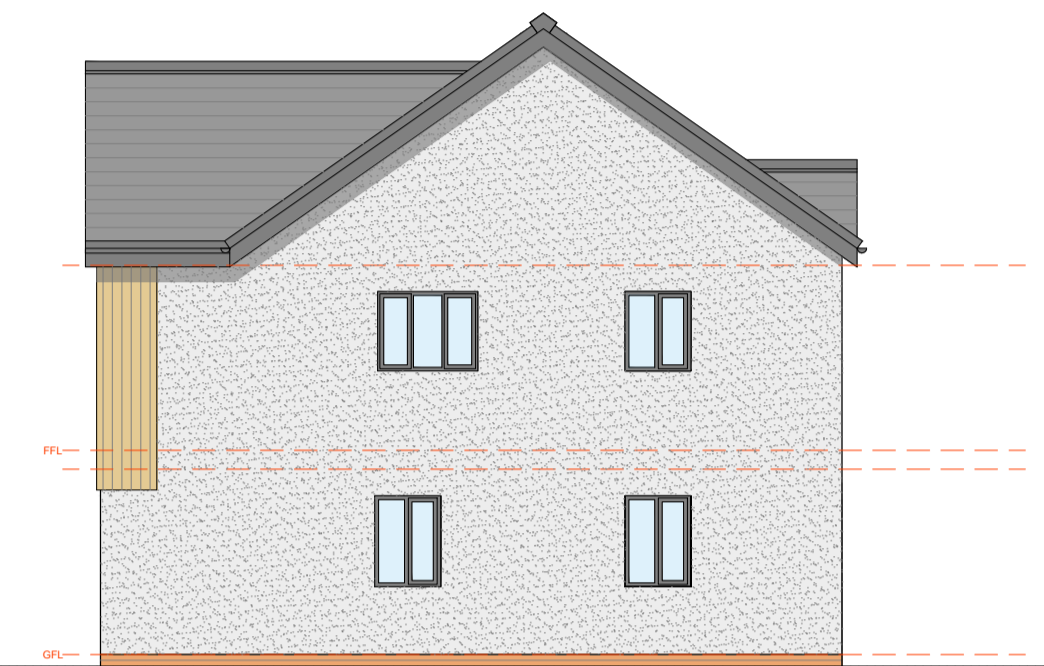


**Proposed Side Elevation
(north-western)
Scale 1:100**

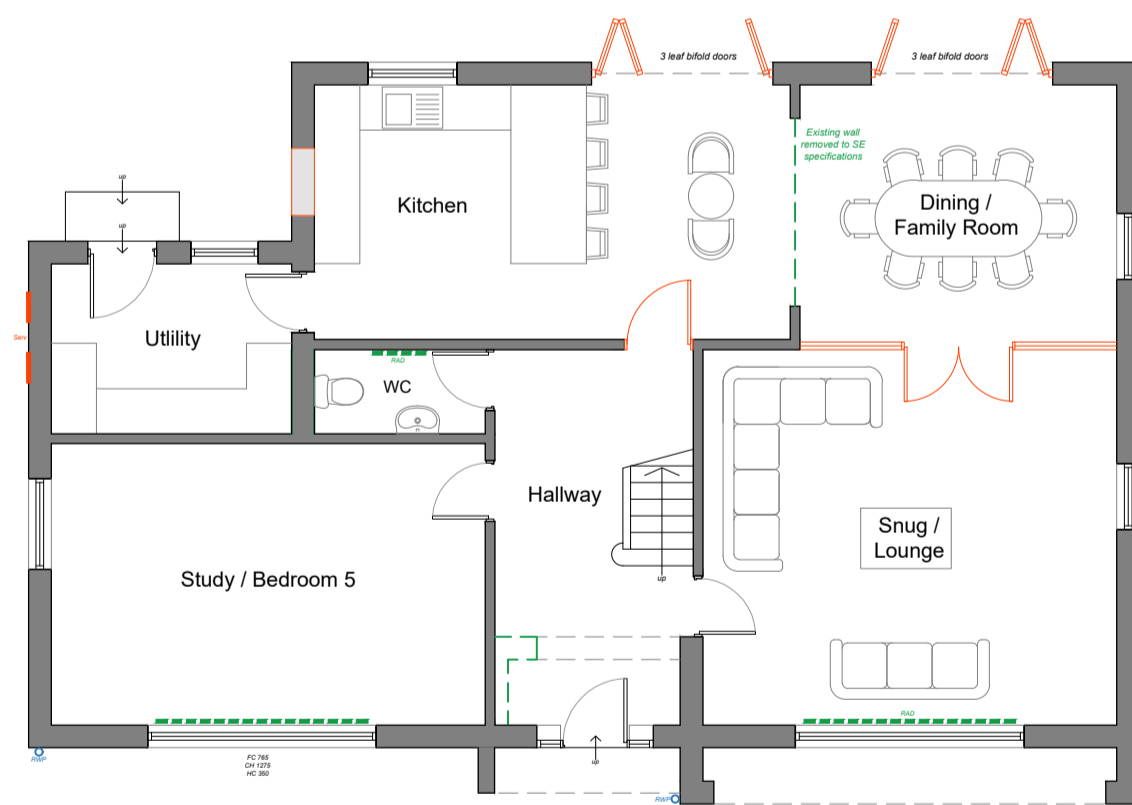

**Proposed Ground Floor Plan
Scale 1:100**

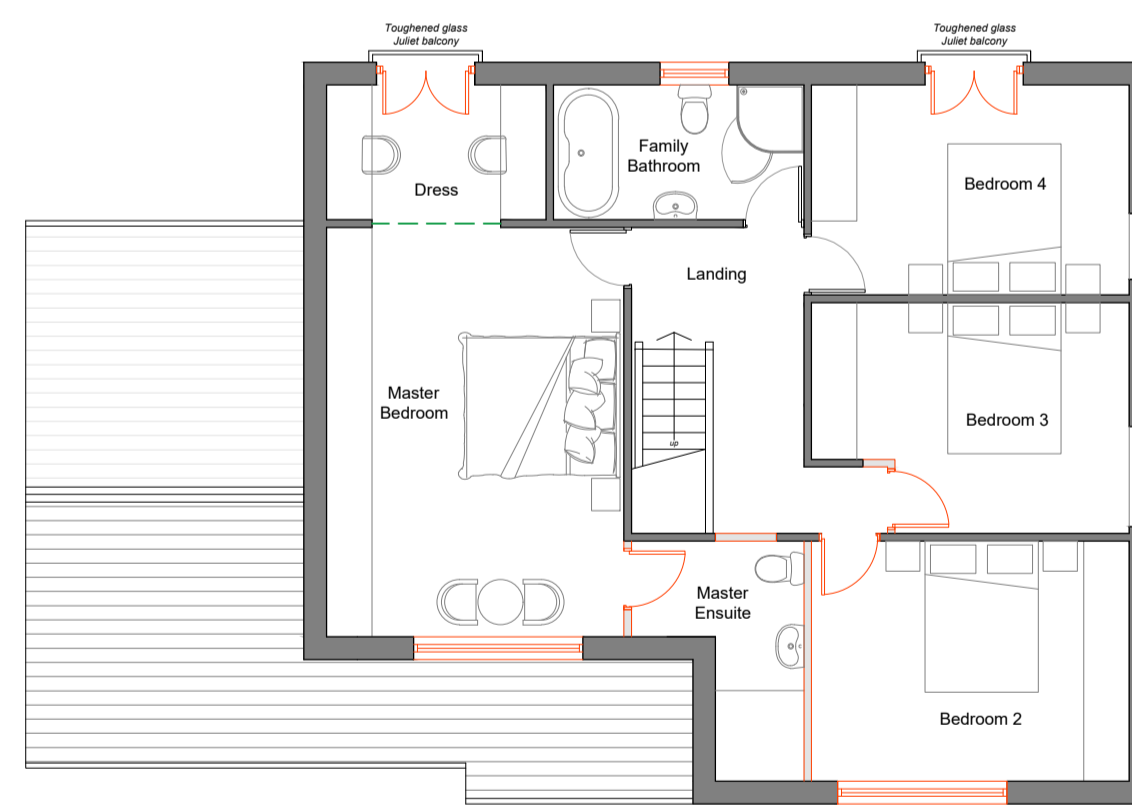

**Proposed First Floor Plan
Scale 1:100**

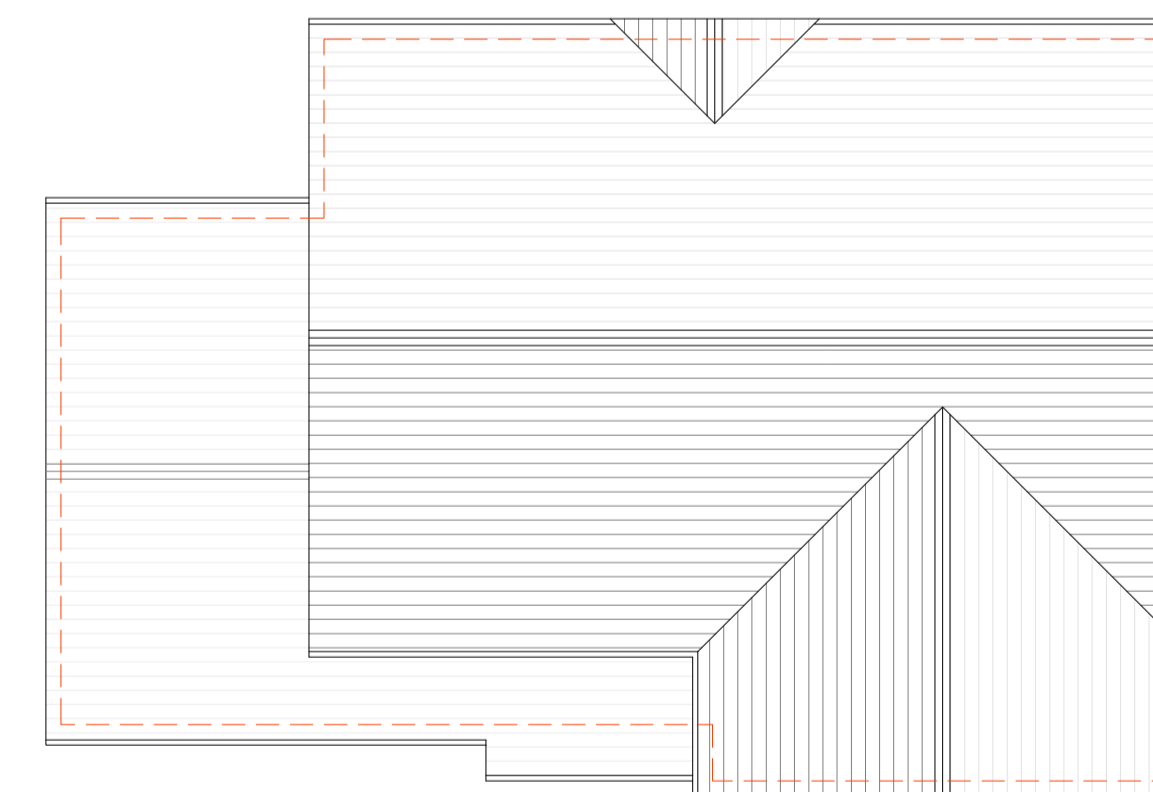

**Proposed Roof Plan
Scale 1:100**

REVISION NOTES



0845 5442005
rpsdesigngroup.co.uk
Project No: RPS_22.07
Client: Switch Property Group
Site Address:
52a New Cut Lane
Drawing Title:
Plot 1 Dwelling
Proposed Plans and Elevations
Date: Feb '23 Scale: 1:100 @ A1
Drawn by: SS Checked by: AC

Drawing No:
L106
Status:
PLANNING