



NOTES:


© THIS DRAWING IS COPYRIGHT AND REMAINS THE PROPERTY OF RPS DESIGN GROUP LTD. DO NOT SCALE FROM THIS DRAWING OTHER THAN FOR THE PURPOSE OF PLANNING - ALL DIMENSIONS TO BE CHECKED ON SITE

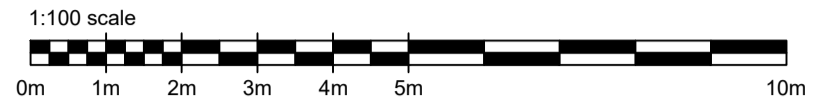


**Proposed Front Elevation
(north-eastern)
Scale 1:100**

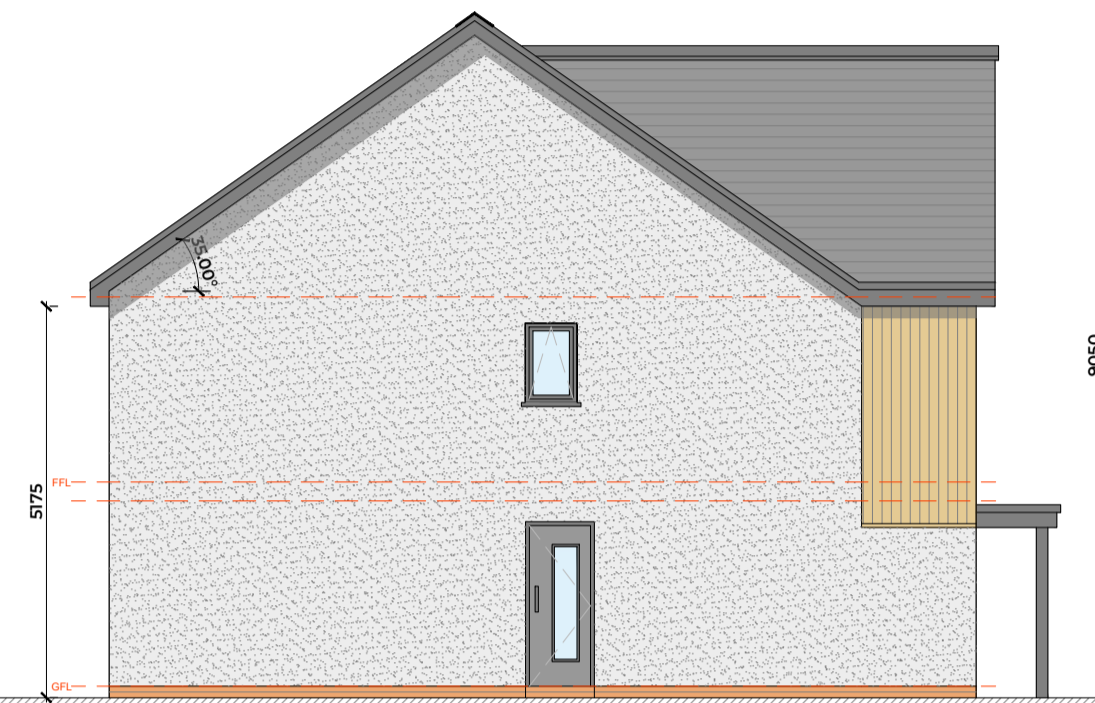


**Proposed Side Elevation
(south-eastern)
Scale 1:100**

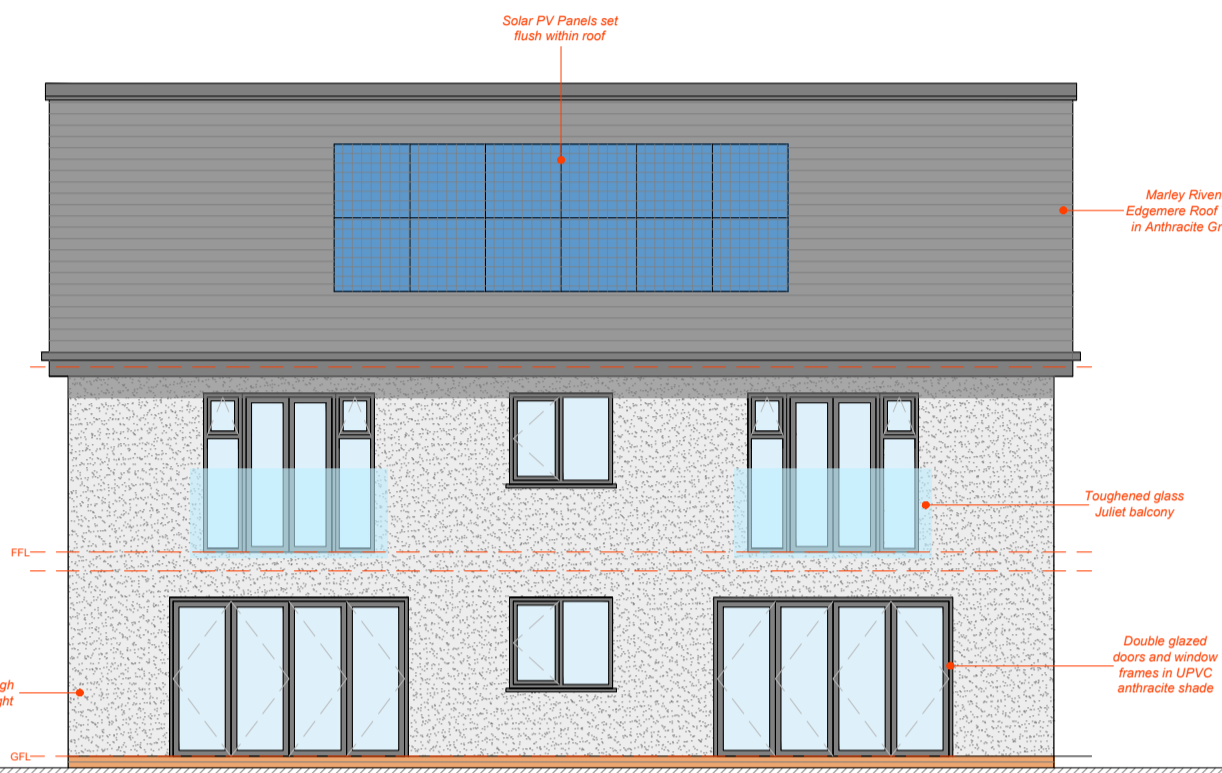


**Proposed Rear Elevation
(south-western)
Scale 1:100**

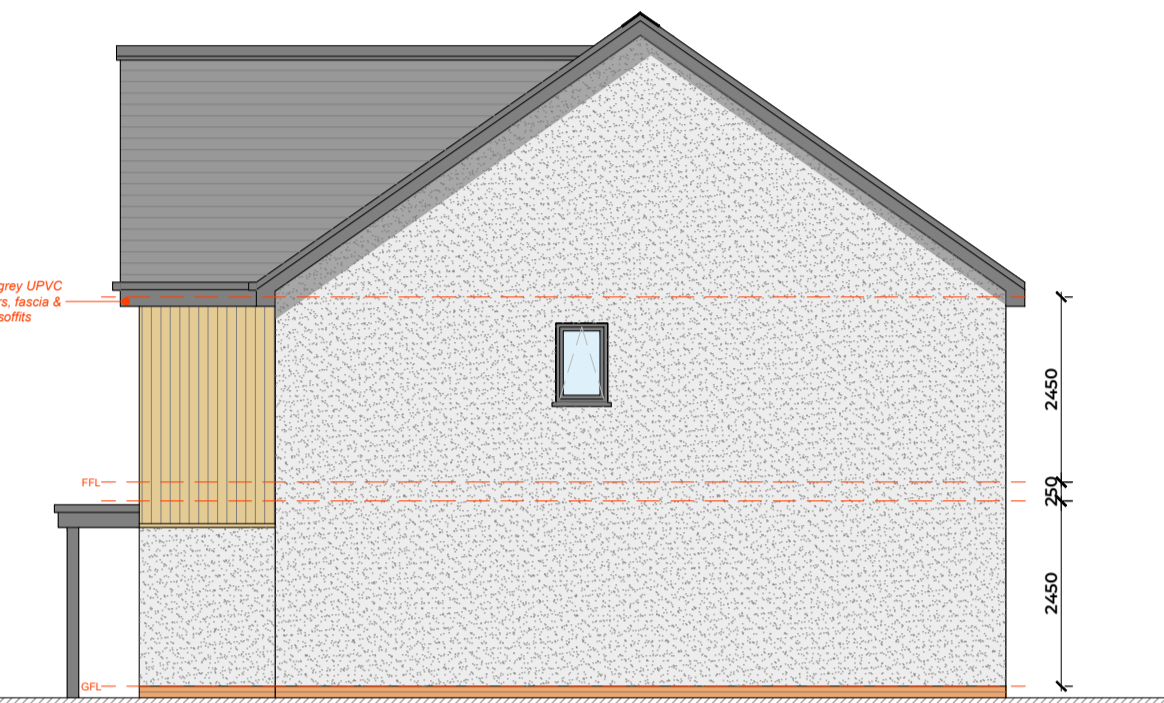


**Proposed Side Elevation
(north-western)
Scale 1:100**

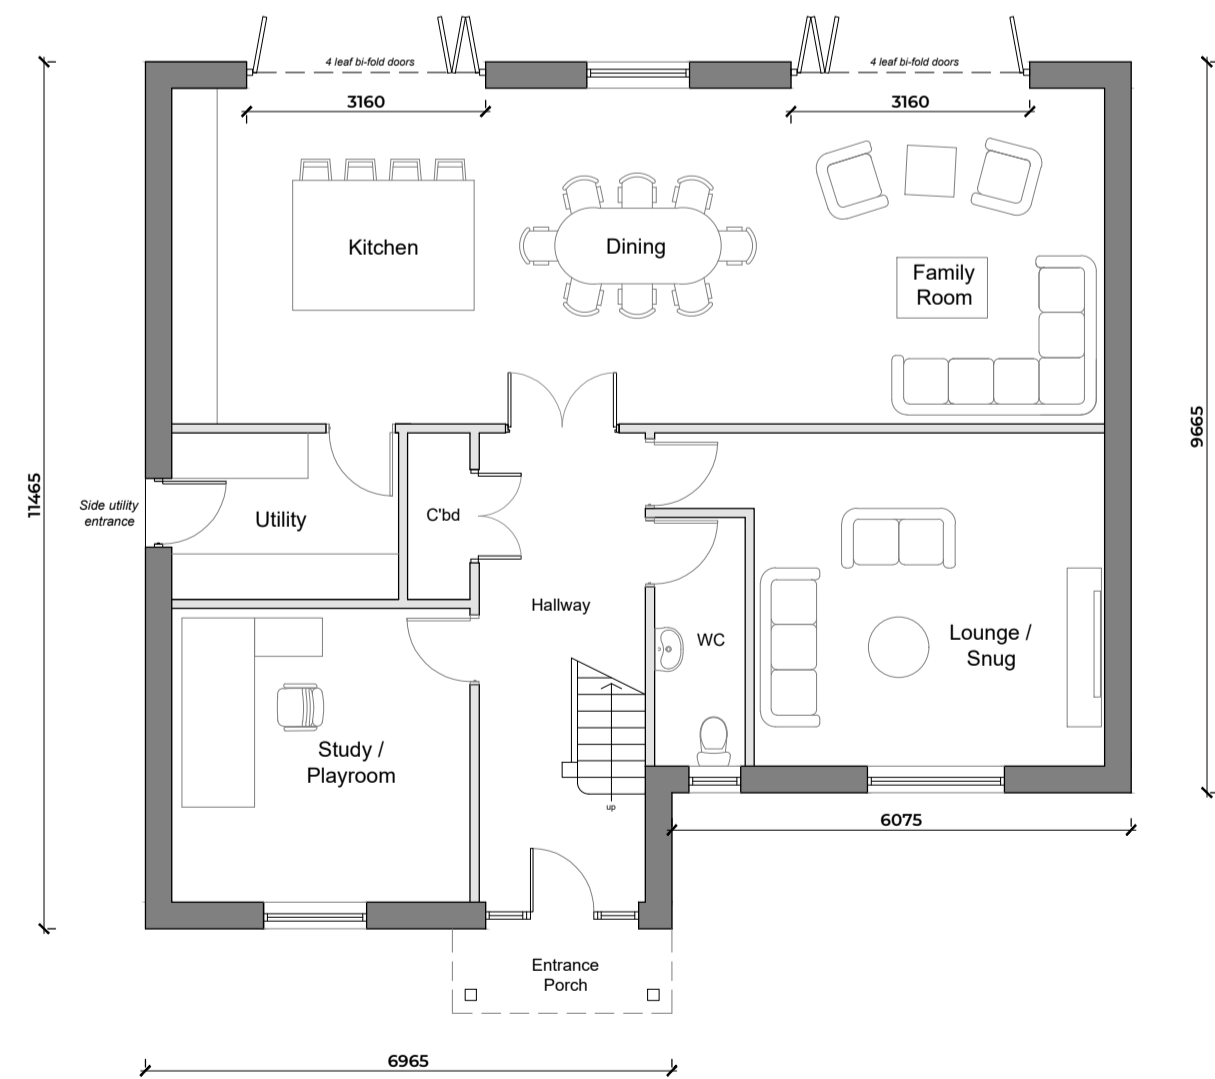

**Proposed Ground Floor Plan
(122m² GIA)
Scale 1:100**

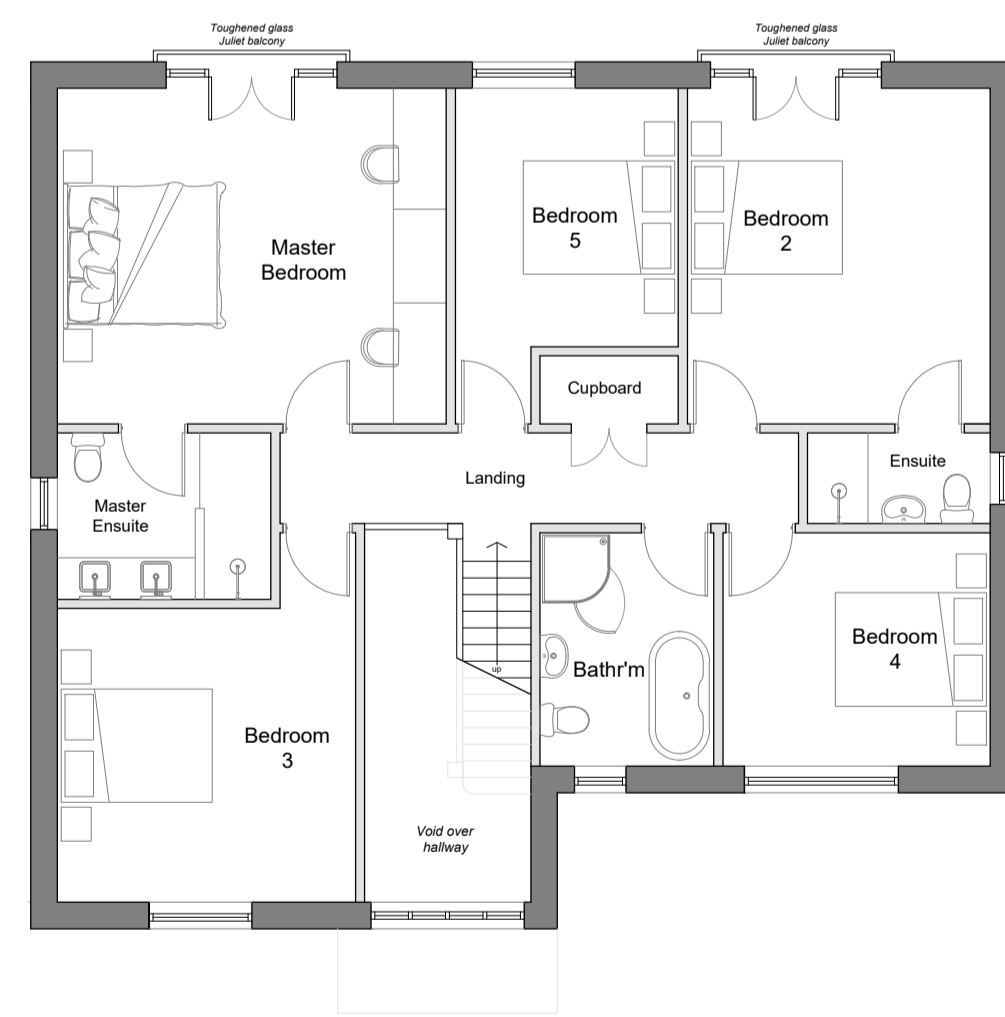

**Proposed First Floor Plan
(122m² GIA)
Scale 1:100**

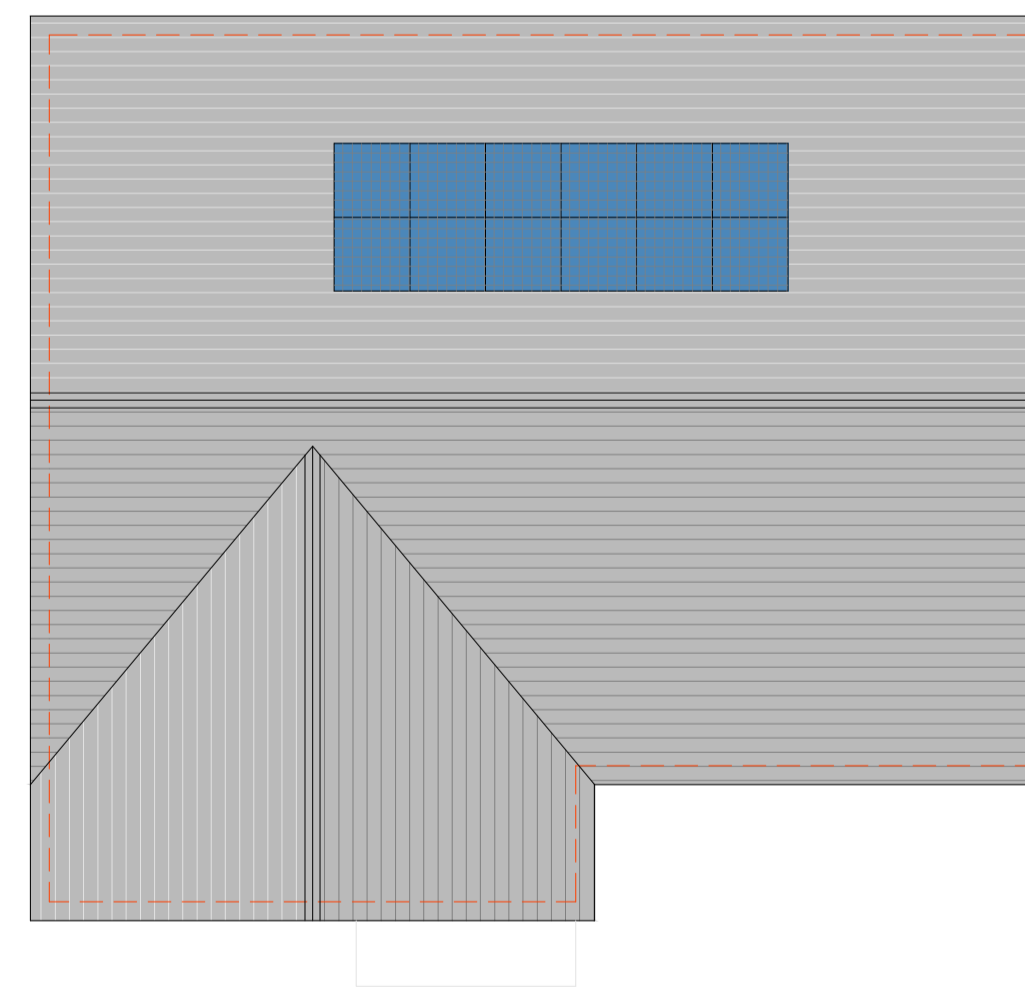

**Proposed Roof Plan
Scale 1:100**

REVISION NOTES



0845 5442005

rpsdesigngroup.co.uk

Project No: RPS_22.07

Client: Switch Property Group

Site Address:

52a New Cut Lane

Drawing Title:

Plot 2 Dwelling

Proposed Plans and Elevations

Date: Feb '23 Scale: 1:100 @ A1

Drawn by: Checked by:

SS AC

Drawing No:
L104
 Status:
 PLANNING