
Oakfield House, Kingswood. Maidstone. ME17 1LZ. Proposed Side Elevations.

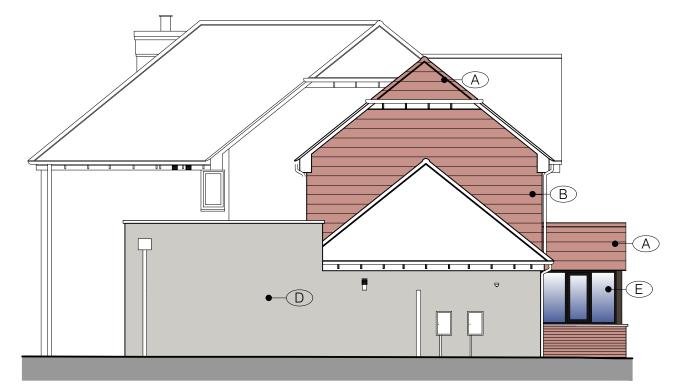

Proposed (NE) Side Elevation.


SOUTH-WEST ELEVATION ∆ (97 00m A D E C •


Proposed (SW) Side Elevation.

NORTH-EAST ELEVATION

Revision	Date	Details	



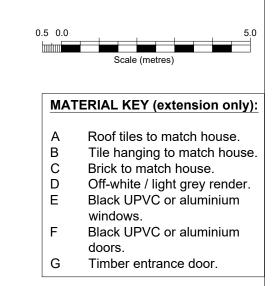

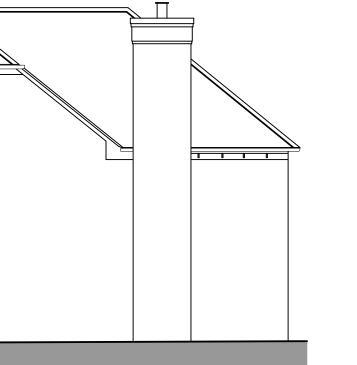

∆ (97 00m A D

PLANNING DRAWING

	Client:	Mr. D. McNamara & Miss. N. Bennett.	
NING SERVICES	Job:	Oakfield House, Kingswood. Maidstone. ME17 1LZ	
	Drawing title:	Proposed Side Elevations.	
ISEPLANS) LTD.	Drawing Number:		Revision:
TECTURAL DESIGNERS	(Job number)	V8554 - PL - 15	
es@drawingservices.net	Scale: 1:100@A3		_
	Date:	MARCH 2023	