

# NOTE

all required changes to create proposed dwelling are internal no variations to elevations required



IMAGE 1  
showing internal elevation with cycle storage



IMAGE 2  
showing internal elevation with car parking

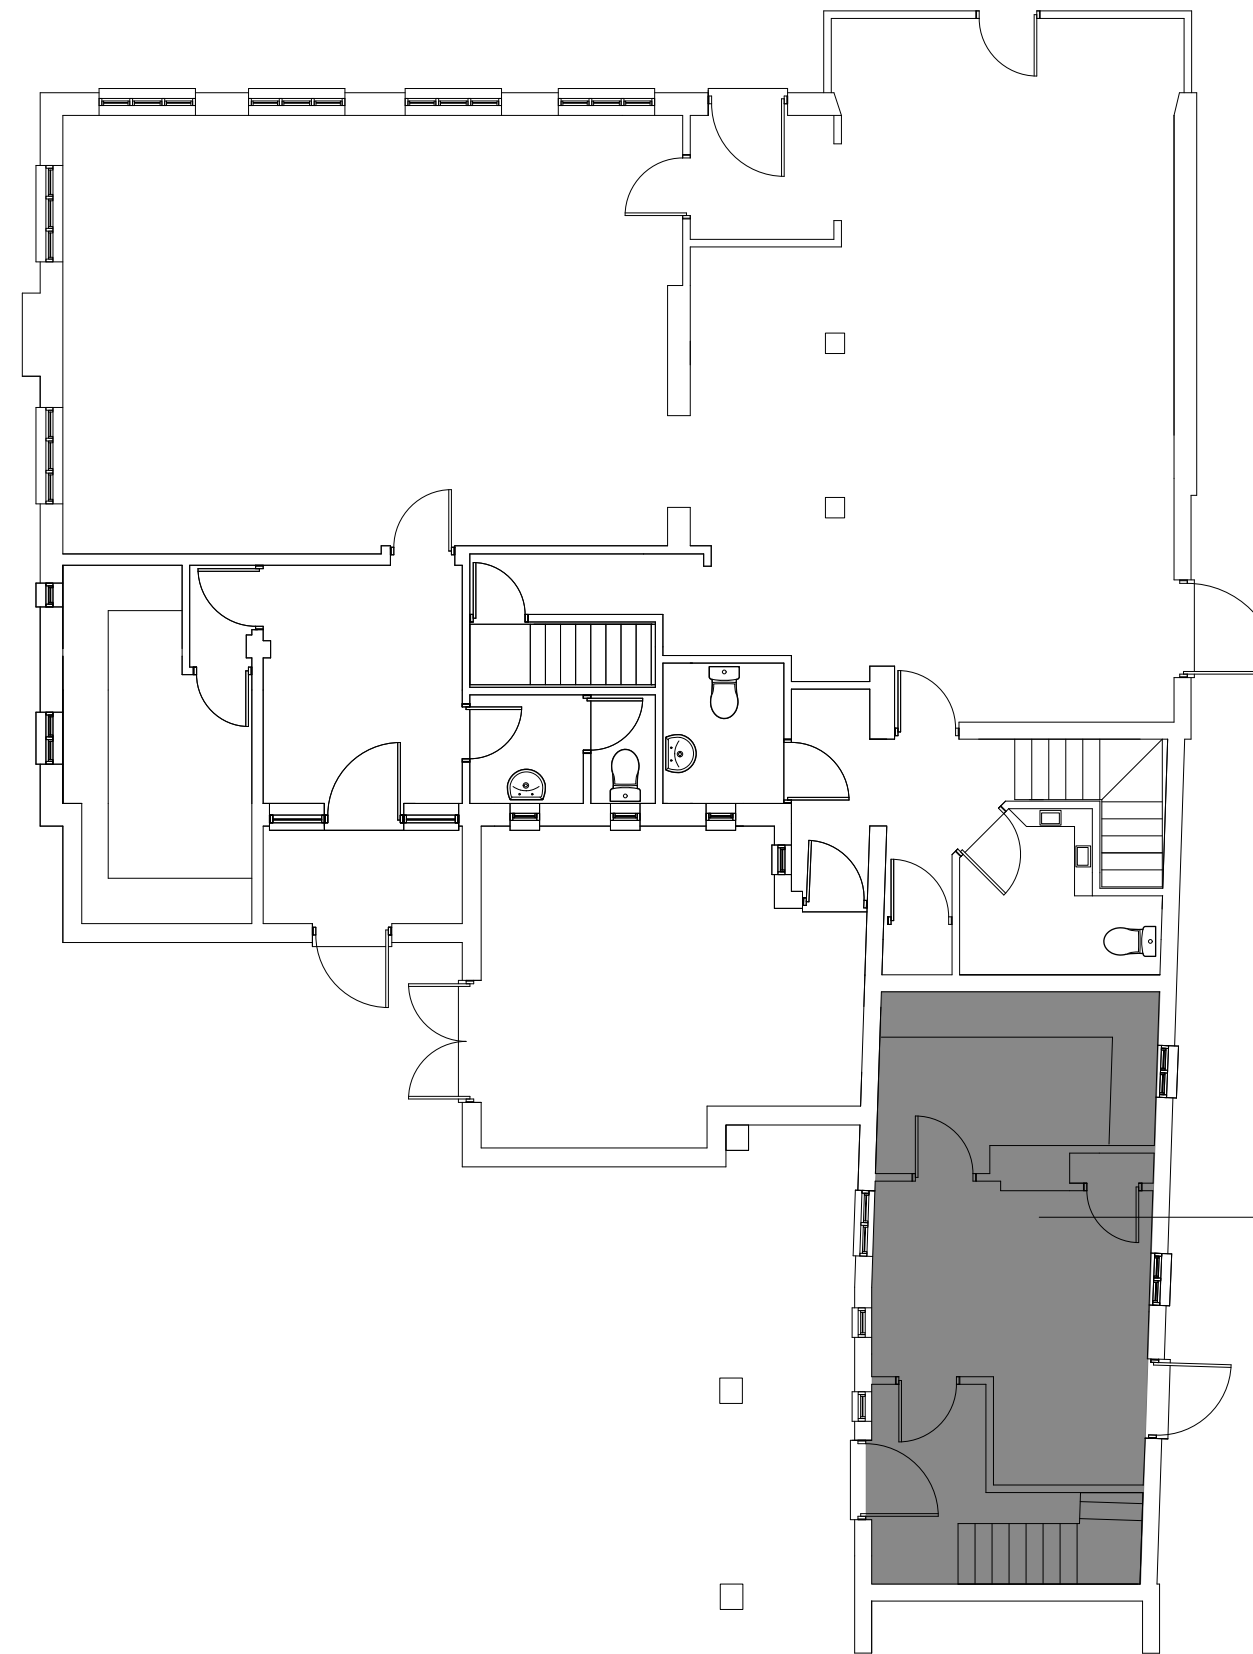


IMAGE 3  
showing rear elevation with private amenity space



## SITE LAYOUT


- 1 : parking space
- 2 : cycle/bin storage
- 3 : rear amenity space



## GROUND FLOOR

EXISTING  
self-contained apartment

EXISTING  
managers accommodation

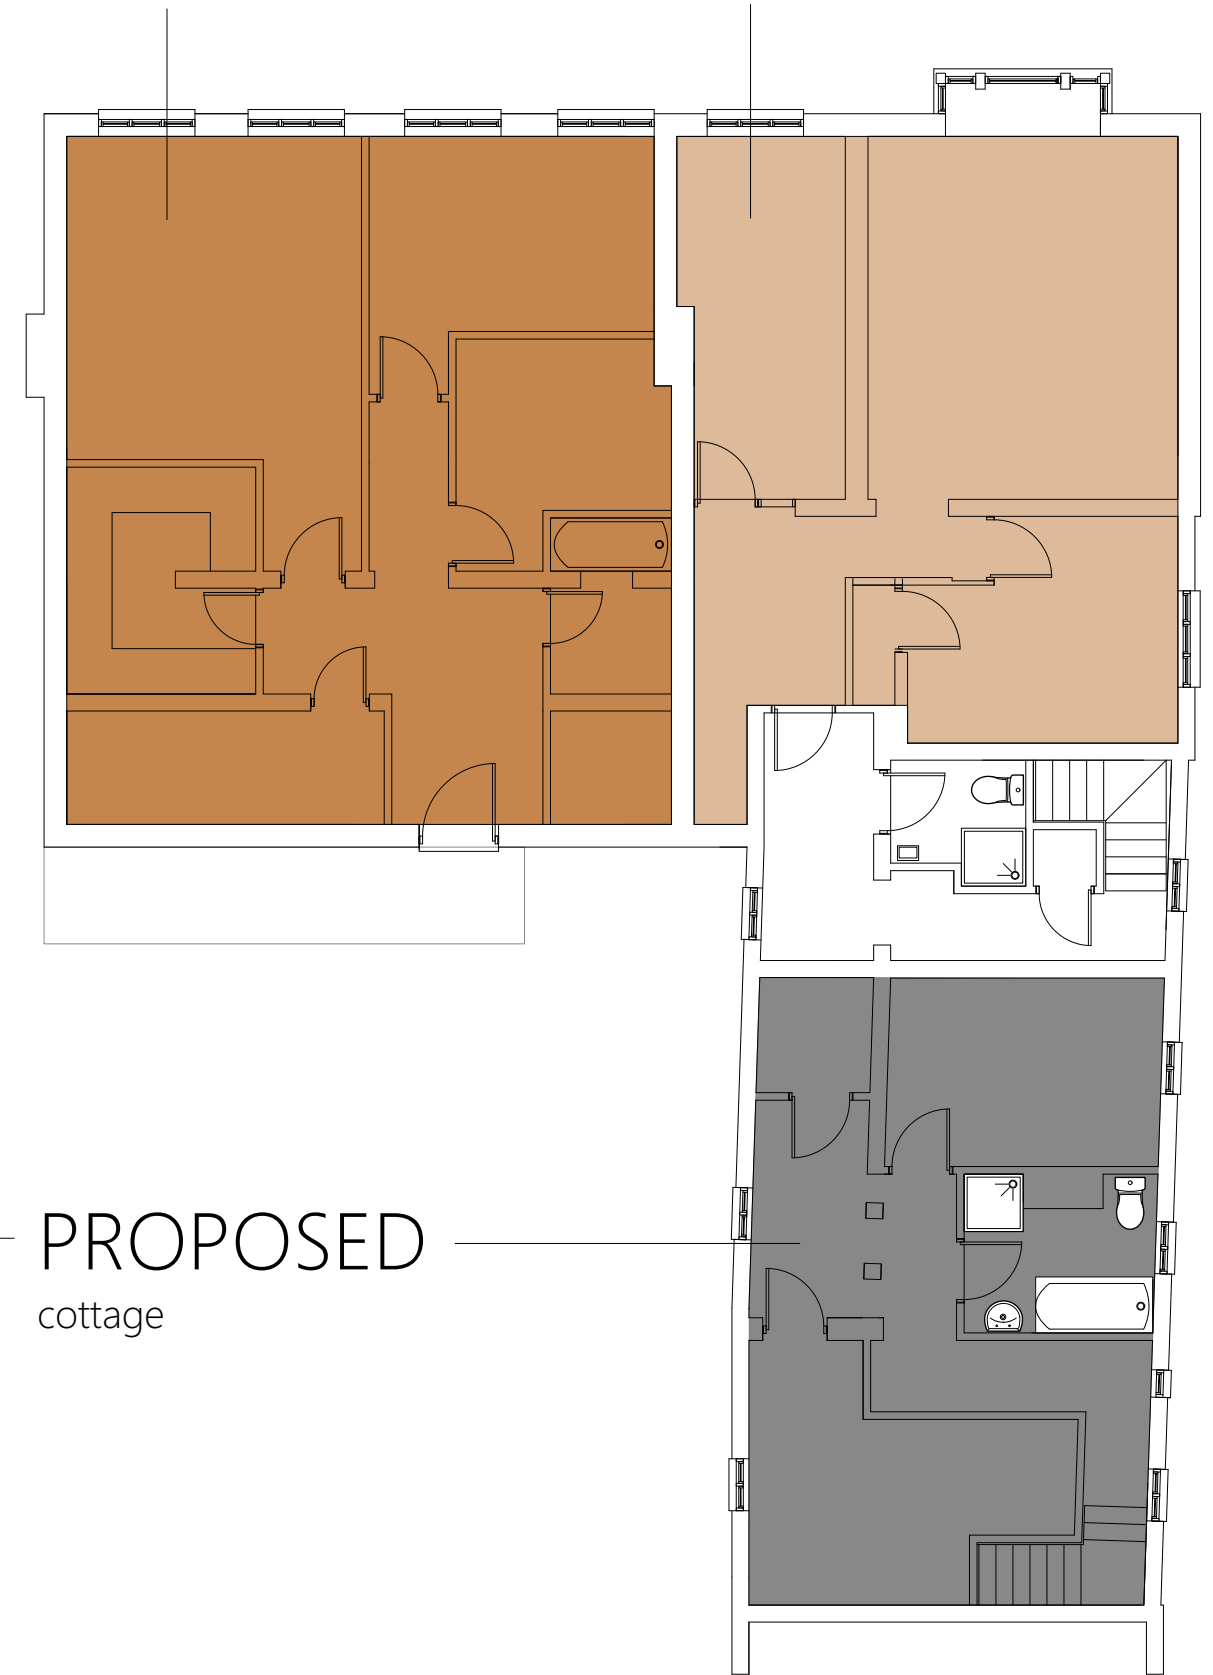

PROPOSED  
cottage

## FIRST FLOOR

# THE GREYHOUND THE STREET BOTESDALE

## PROPOSED CREATION OF SEPARATE DWELLING

JOB : 2685

DRAWING : 01/02

DATE : April 2023

TITLE : Floor Plans - proposed

SCALE : 1:100

