







THIS DRAWING IS TO BE READ IN CONJUNCTION WITH ALL RELATED DRAWINGS. ALL DIMENSIONS MUST BE CHECKED AND VERIFIED ON SITE BEFORE COMMENCING ANY WORK OR PRODUCING SHOP DRAWINGS. THE ORIGINATOR SHOULD BE NOTIFIED IMMEDIATELY OF ANY DISCREPANCY. THIS DRAWING IS COPYRIGHT AND REMAINS THE PROPERTY ROGER PARRY & PARTNERS.

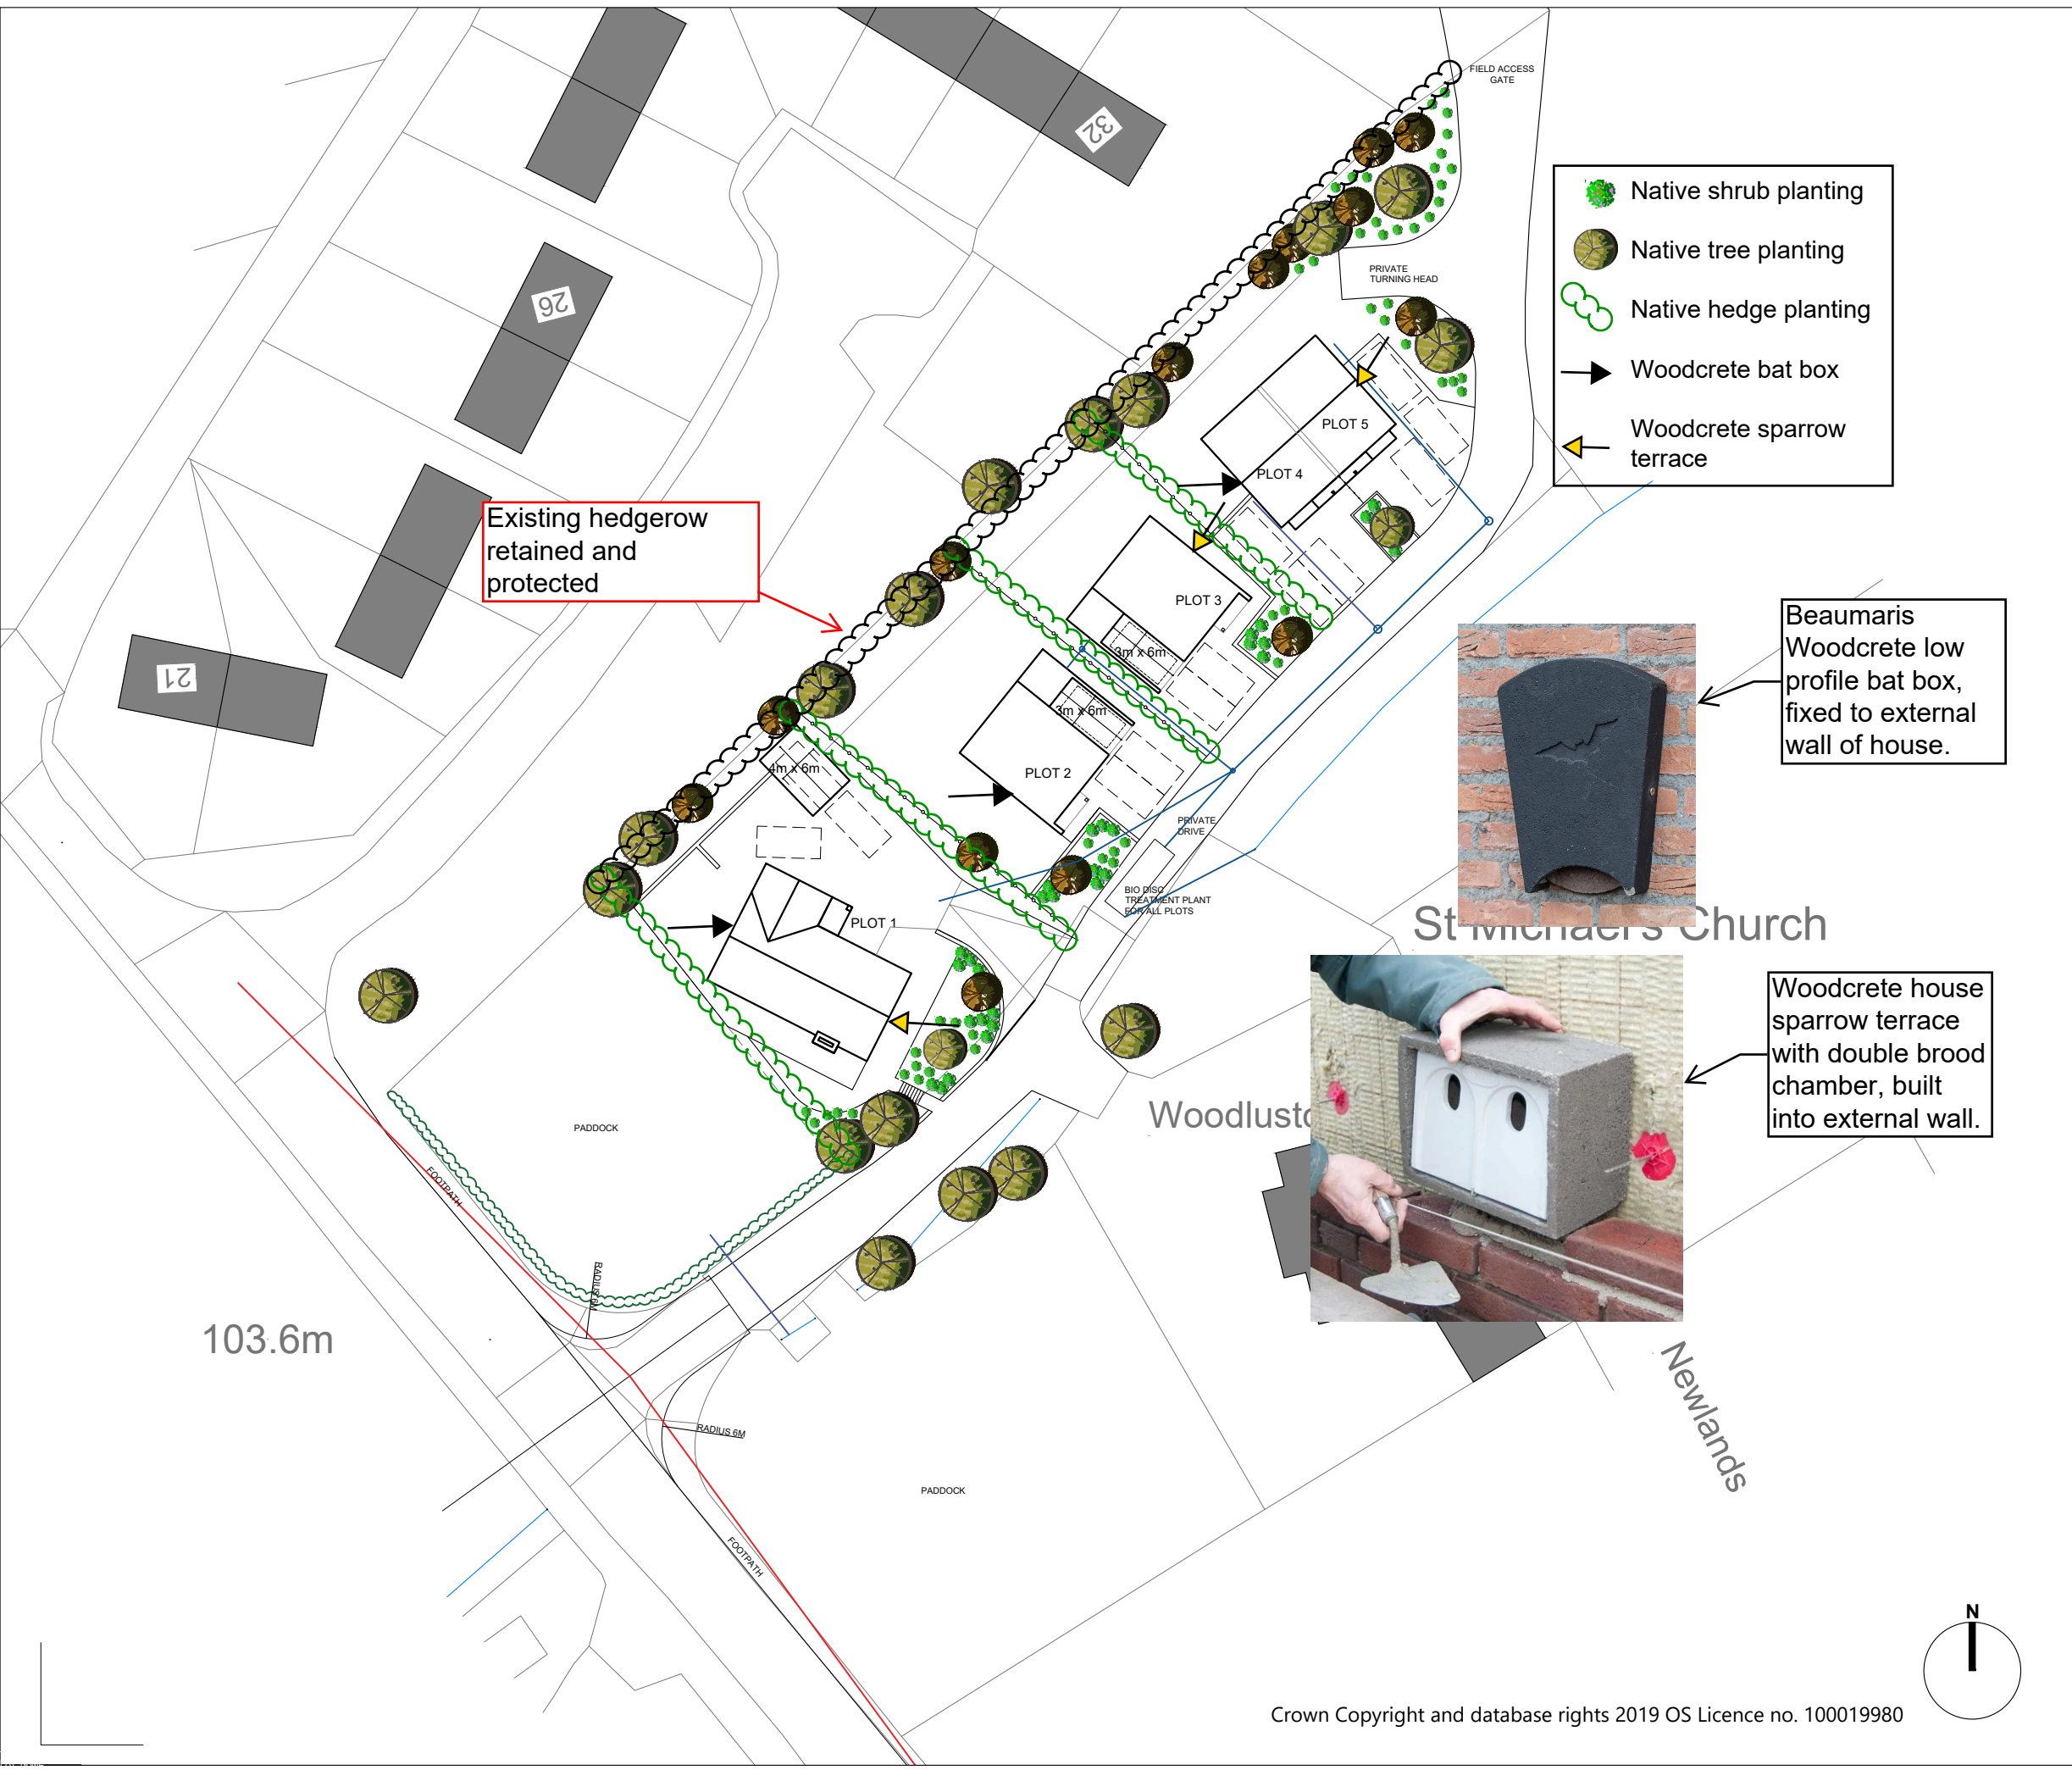

-  Native shrub planting
-  Native tree planting
-  Native hedge planting
-  Woodcrete bat box
-  Woodcrete sparrow terrace

Existing hedgerow retained and protected



Beaumaris Woodcrete low profile bat box, fixed to external wall of house.



Woodcrete house sparrow terrace with double brood chamber, built into external wall.



Residential - Agricultural - Commercial

Job	- Proposed Residential Development	
Title	- Proposed Site Plan	
Location	Land at Pen-y-lan, and adjacent to: Woodluston, Forden, Nr Welshpool, - Powys SY21 8NE	
Client	- D A & O E Williams	
Scales	- 1:500@ A3	
Drawing No.	- 19/RPP92.1.3.01	- Rev E
Drawn by	JEE	Date Jan 2020

HOGSTOW HALL, MINSTERLEY
SHREWSBURY, SHROPSHIRE, SY5 0HZ
Tel: 01743 791336 Fax: 01743 792770
email: mail@rogerparry.net
Web address: www.rogerparry.net

Roger Parry & Partners LLP partnership no. OC312203
Registered Office: Hogstow Hall, Minsterley, Shrewsbury, SY5 0HZ.
Registered in England and Wales.
A list of members of the LLP is available at the above address.

