



This drawing is the copyright of Elmstone Architectural Ltd. The Contractor is to check all site dimensions and levels before work commences. Do not scale from drawings. This drawings must be read with and checked against all structural and other specialist drawings, specification and bills of quantity. Contractor is to notify Architect of any discrepancies. The contractor is to comply with all current Building Standard, Building Regulation requirements and CDM Health & Safety regulations whether or not specifically stated on these drawings.

Notes:

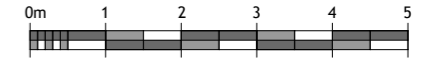

NOTE: TREE & SHRUB POSITIONS INDICATIVE ONLY
SCALE@A3 1:100

PLANNING

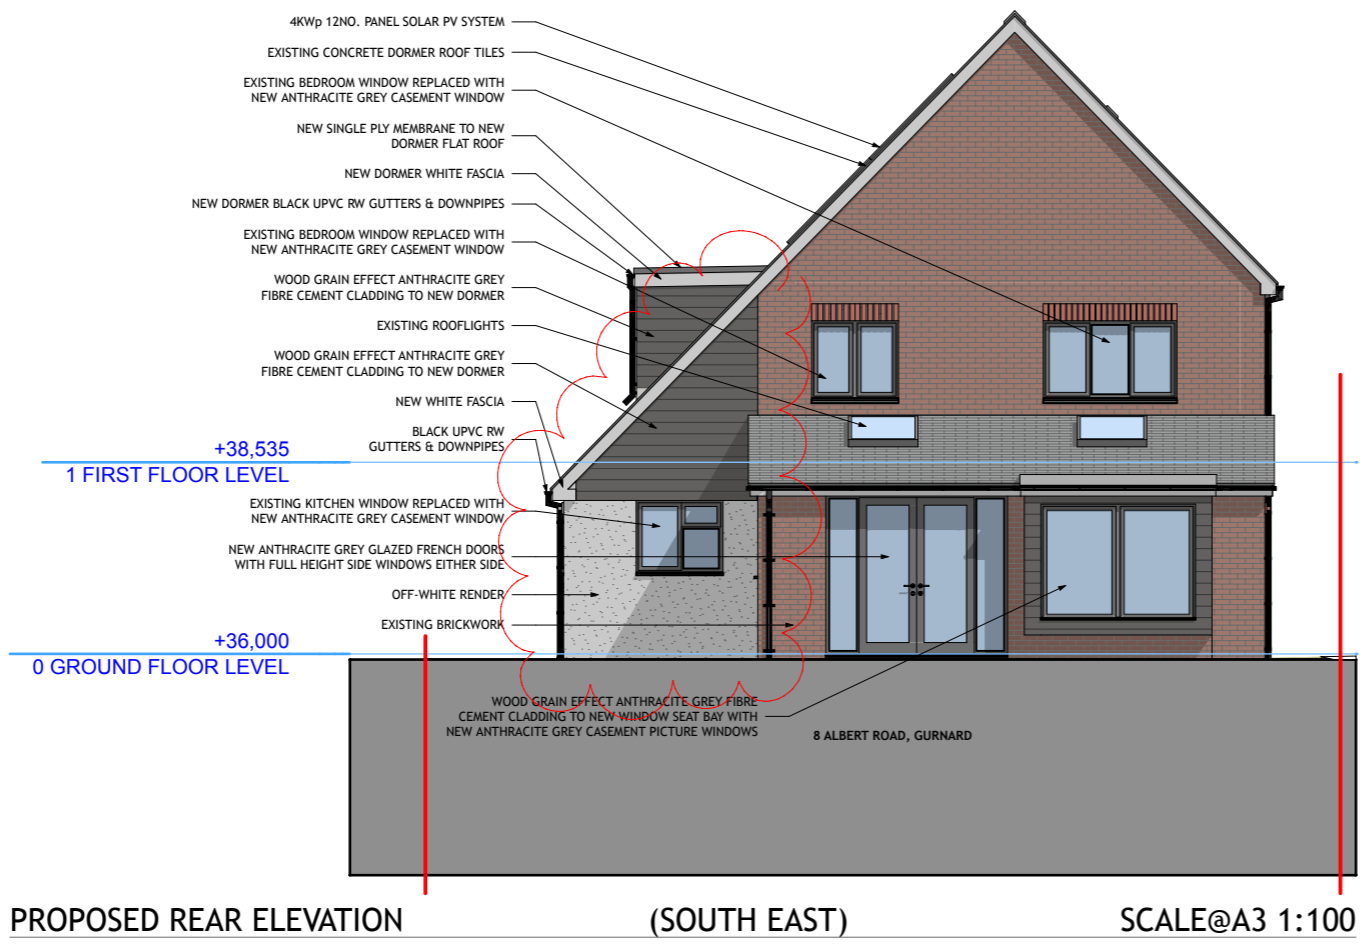

PROPOSED REAR ELEVATION (SOUTH EAST) SCALE@A3 1:100

Rev.	Date	Description	By
-	08.04.21	ISSUED TO CLIENT FOR COMMENT EXTERNAL DOOR TO INTEGRATED GARAGE, EXISTING GARAGE DOOR REPLACED WITH NEW WINDOW UNIT & ISSUED TO	SM
A	12.01.22	CLIENT FOR COMMENT EXTERNAL DOOR TO INTEGRATED GARAGE POSITION MOVED &	SM
B	18.01.22	ISSUED TO CLIENT FOR COMMENT BRICKWORK CHANGED TO RENDER AND GREY FIBRE CEMENT CLADDING & ISSUED TO	SM
C	20.04.23	CLIENT FOR COMMENT	SM

ELMSTONE ARCHITECTURAL Ltd
 07837 876284 | sean@elmstonearchitectural.com
 13 Charles Road, Cowes, Isle of Wight, PO31 8HG


Client
Graham & Suzanne Spraggs

Project
8 Albert Road, Gurnard, Isle of Wight

Drawing
Proposed Rear and Right Side Elevations

Drawing Scale	Date	Status	Drawn By
1:100 @ A3 SIZE	06/04/2021	PLANNING	SM

Drawing No.
252/PL15 Rev. C

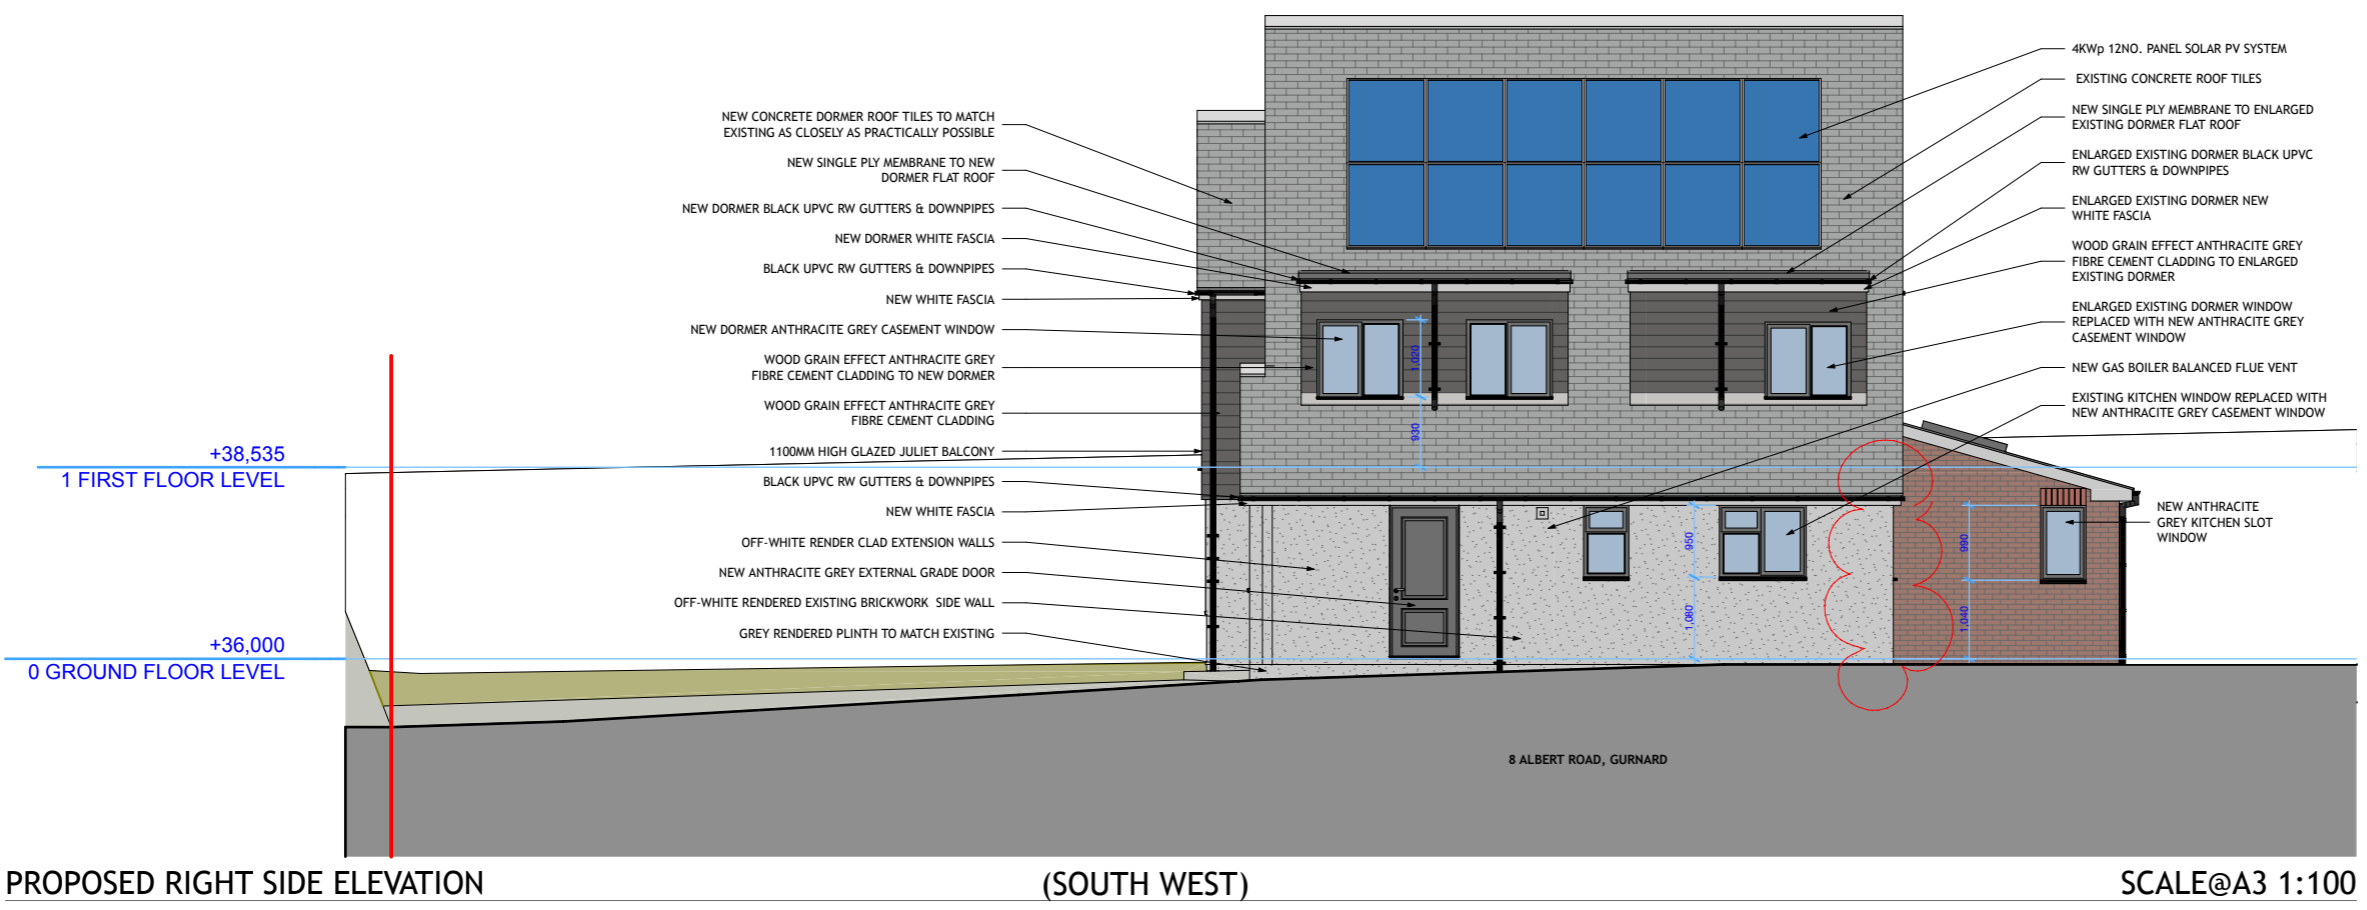

PROPOSED RIGHT SIDE ELEVATION (SOUTH WEST) SCALE@A3 1:100