

THIS DRAWING IS TO BE READ IN CONJUNCTION WITH ALL RELEVANT DRAWINGS, DETAILS AND WRITTEN SPECIFICATION  
 NO DIMENSIONS ARE TO BE SCALED FROM THIS DRAWING  
 DISCREPANCIES OR VARIATIONS ARE TO BE CHECKED BEFORE WORKS PROCEED


Copyright © Anthony Scullion Architectural Services  
 Not to be reproduced without written authority




**FRONT ELEVATION AS PROPOSED**





**REAR ELEVATION AS PROPOSED**

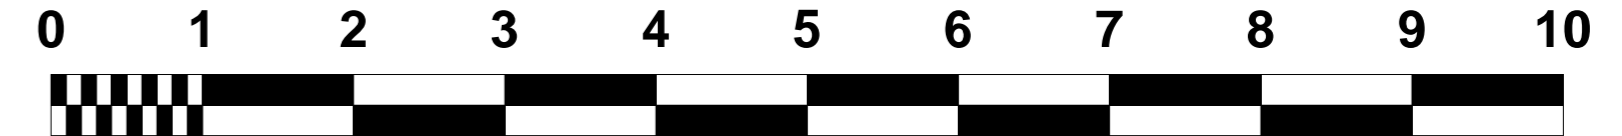


**SCALE BAR 1:50**

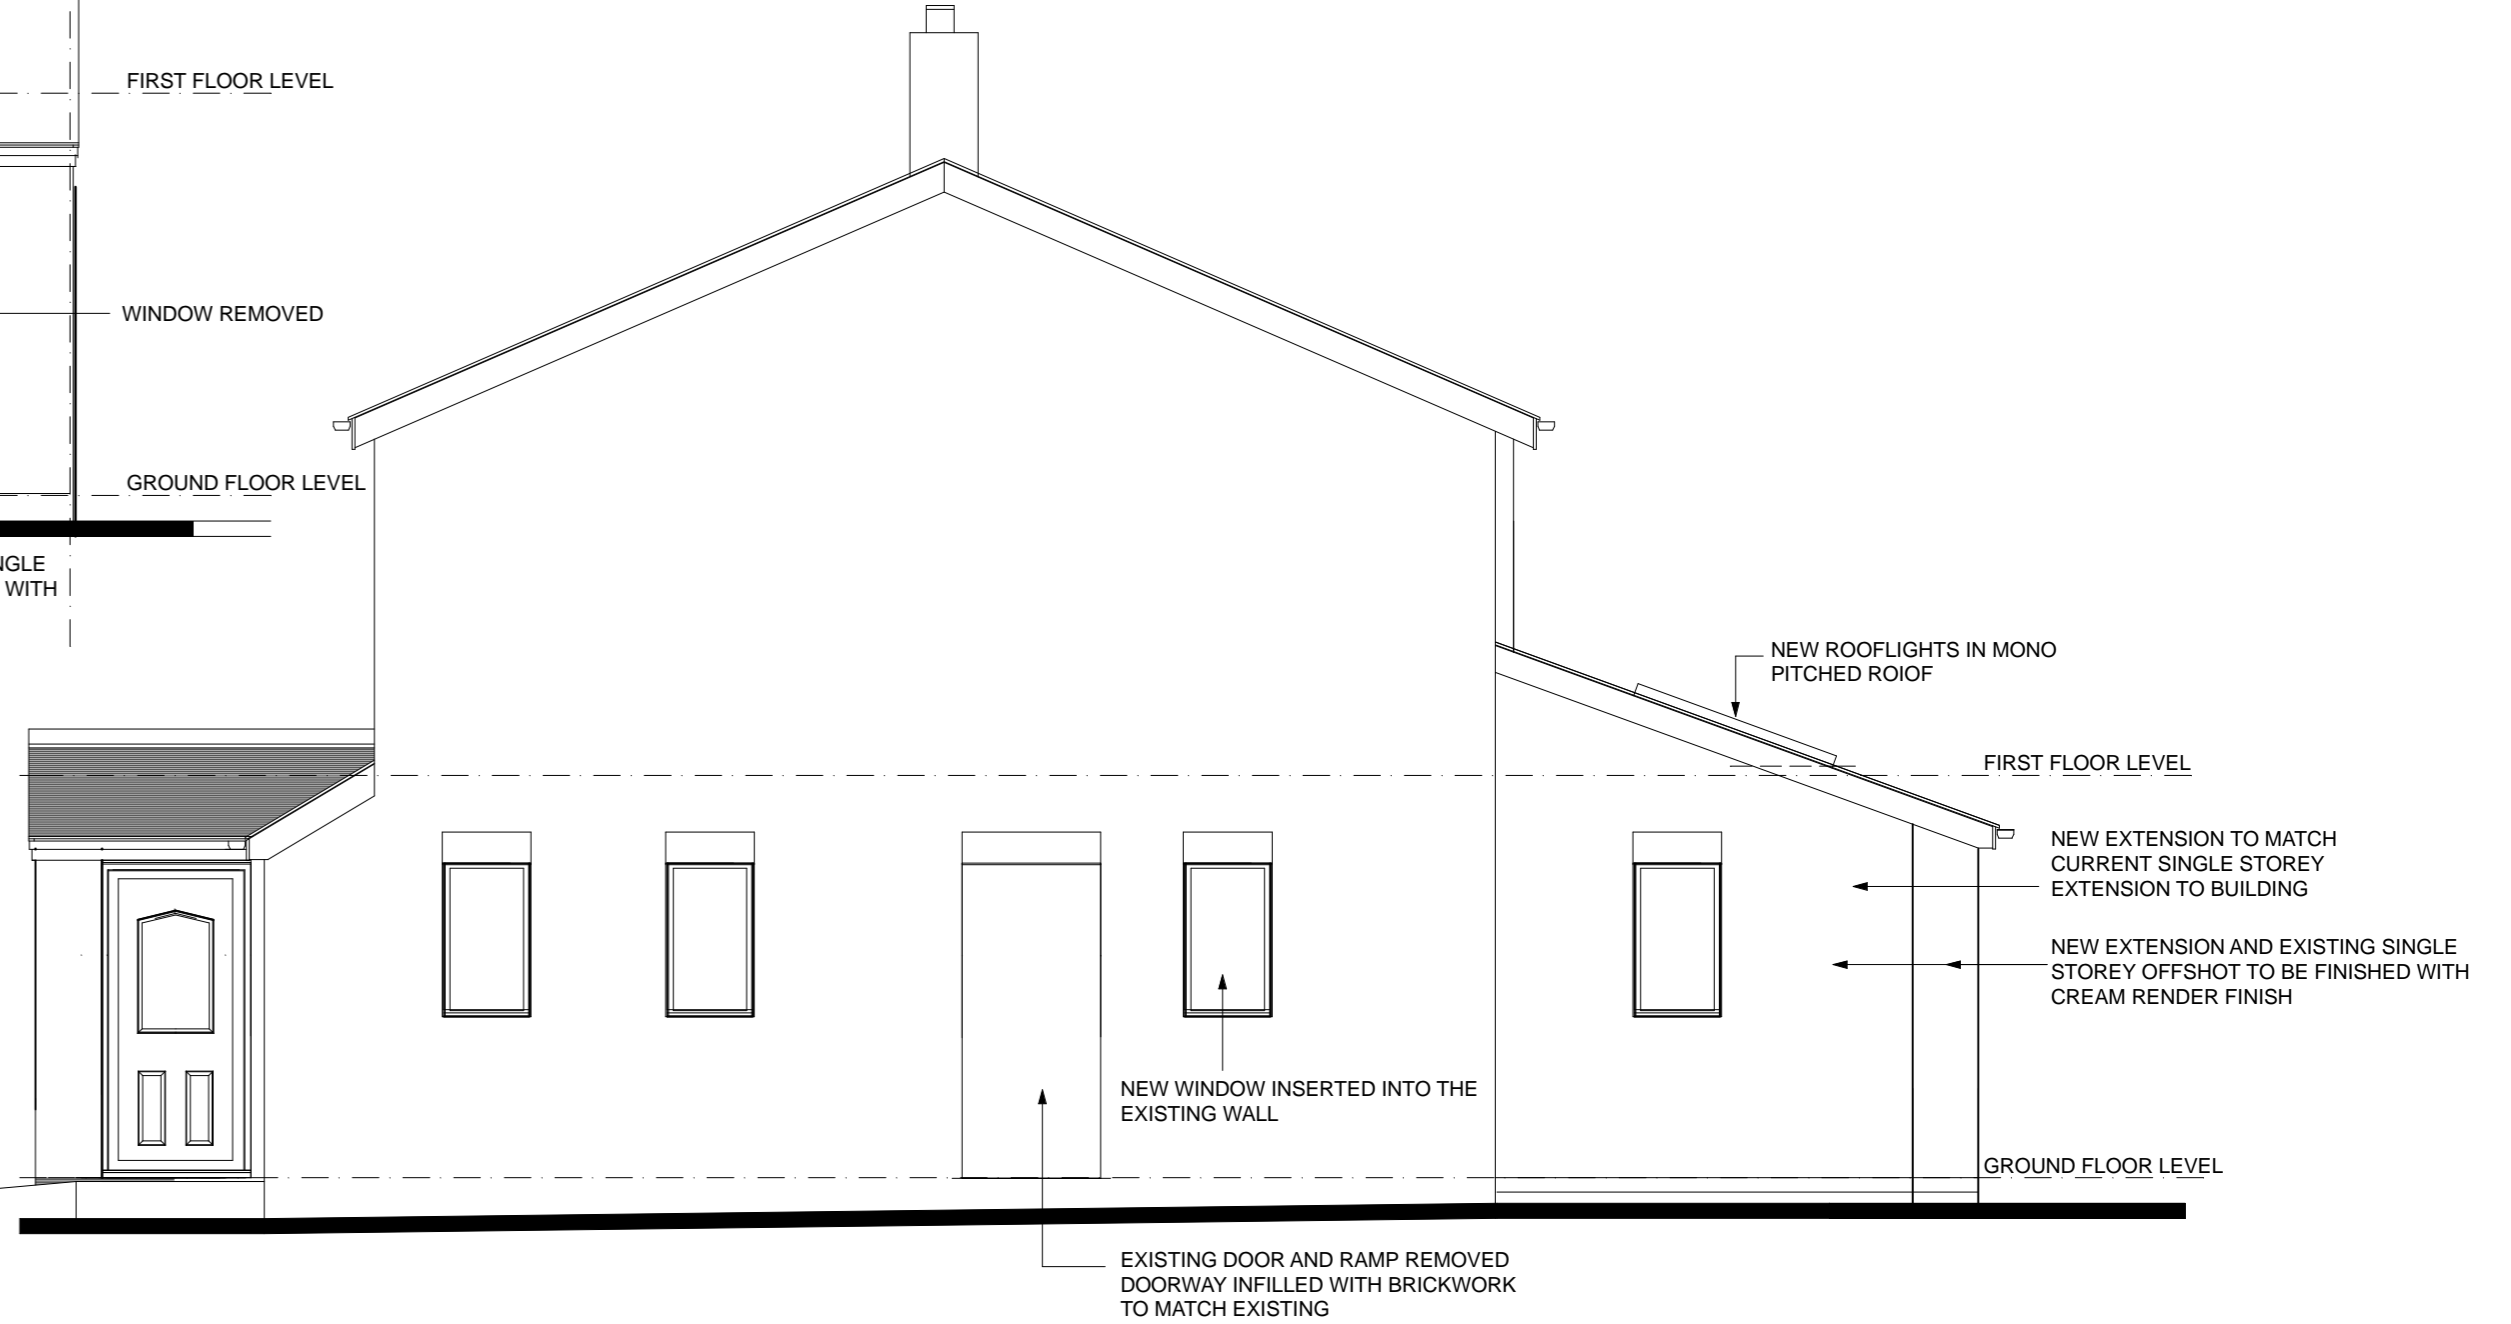

**GABLE ELEVATION AS PROPOSED**

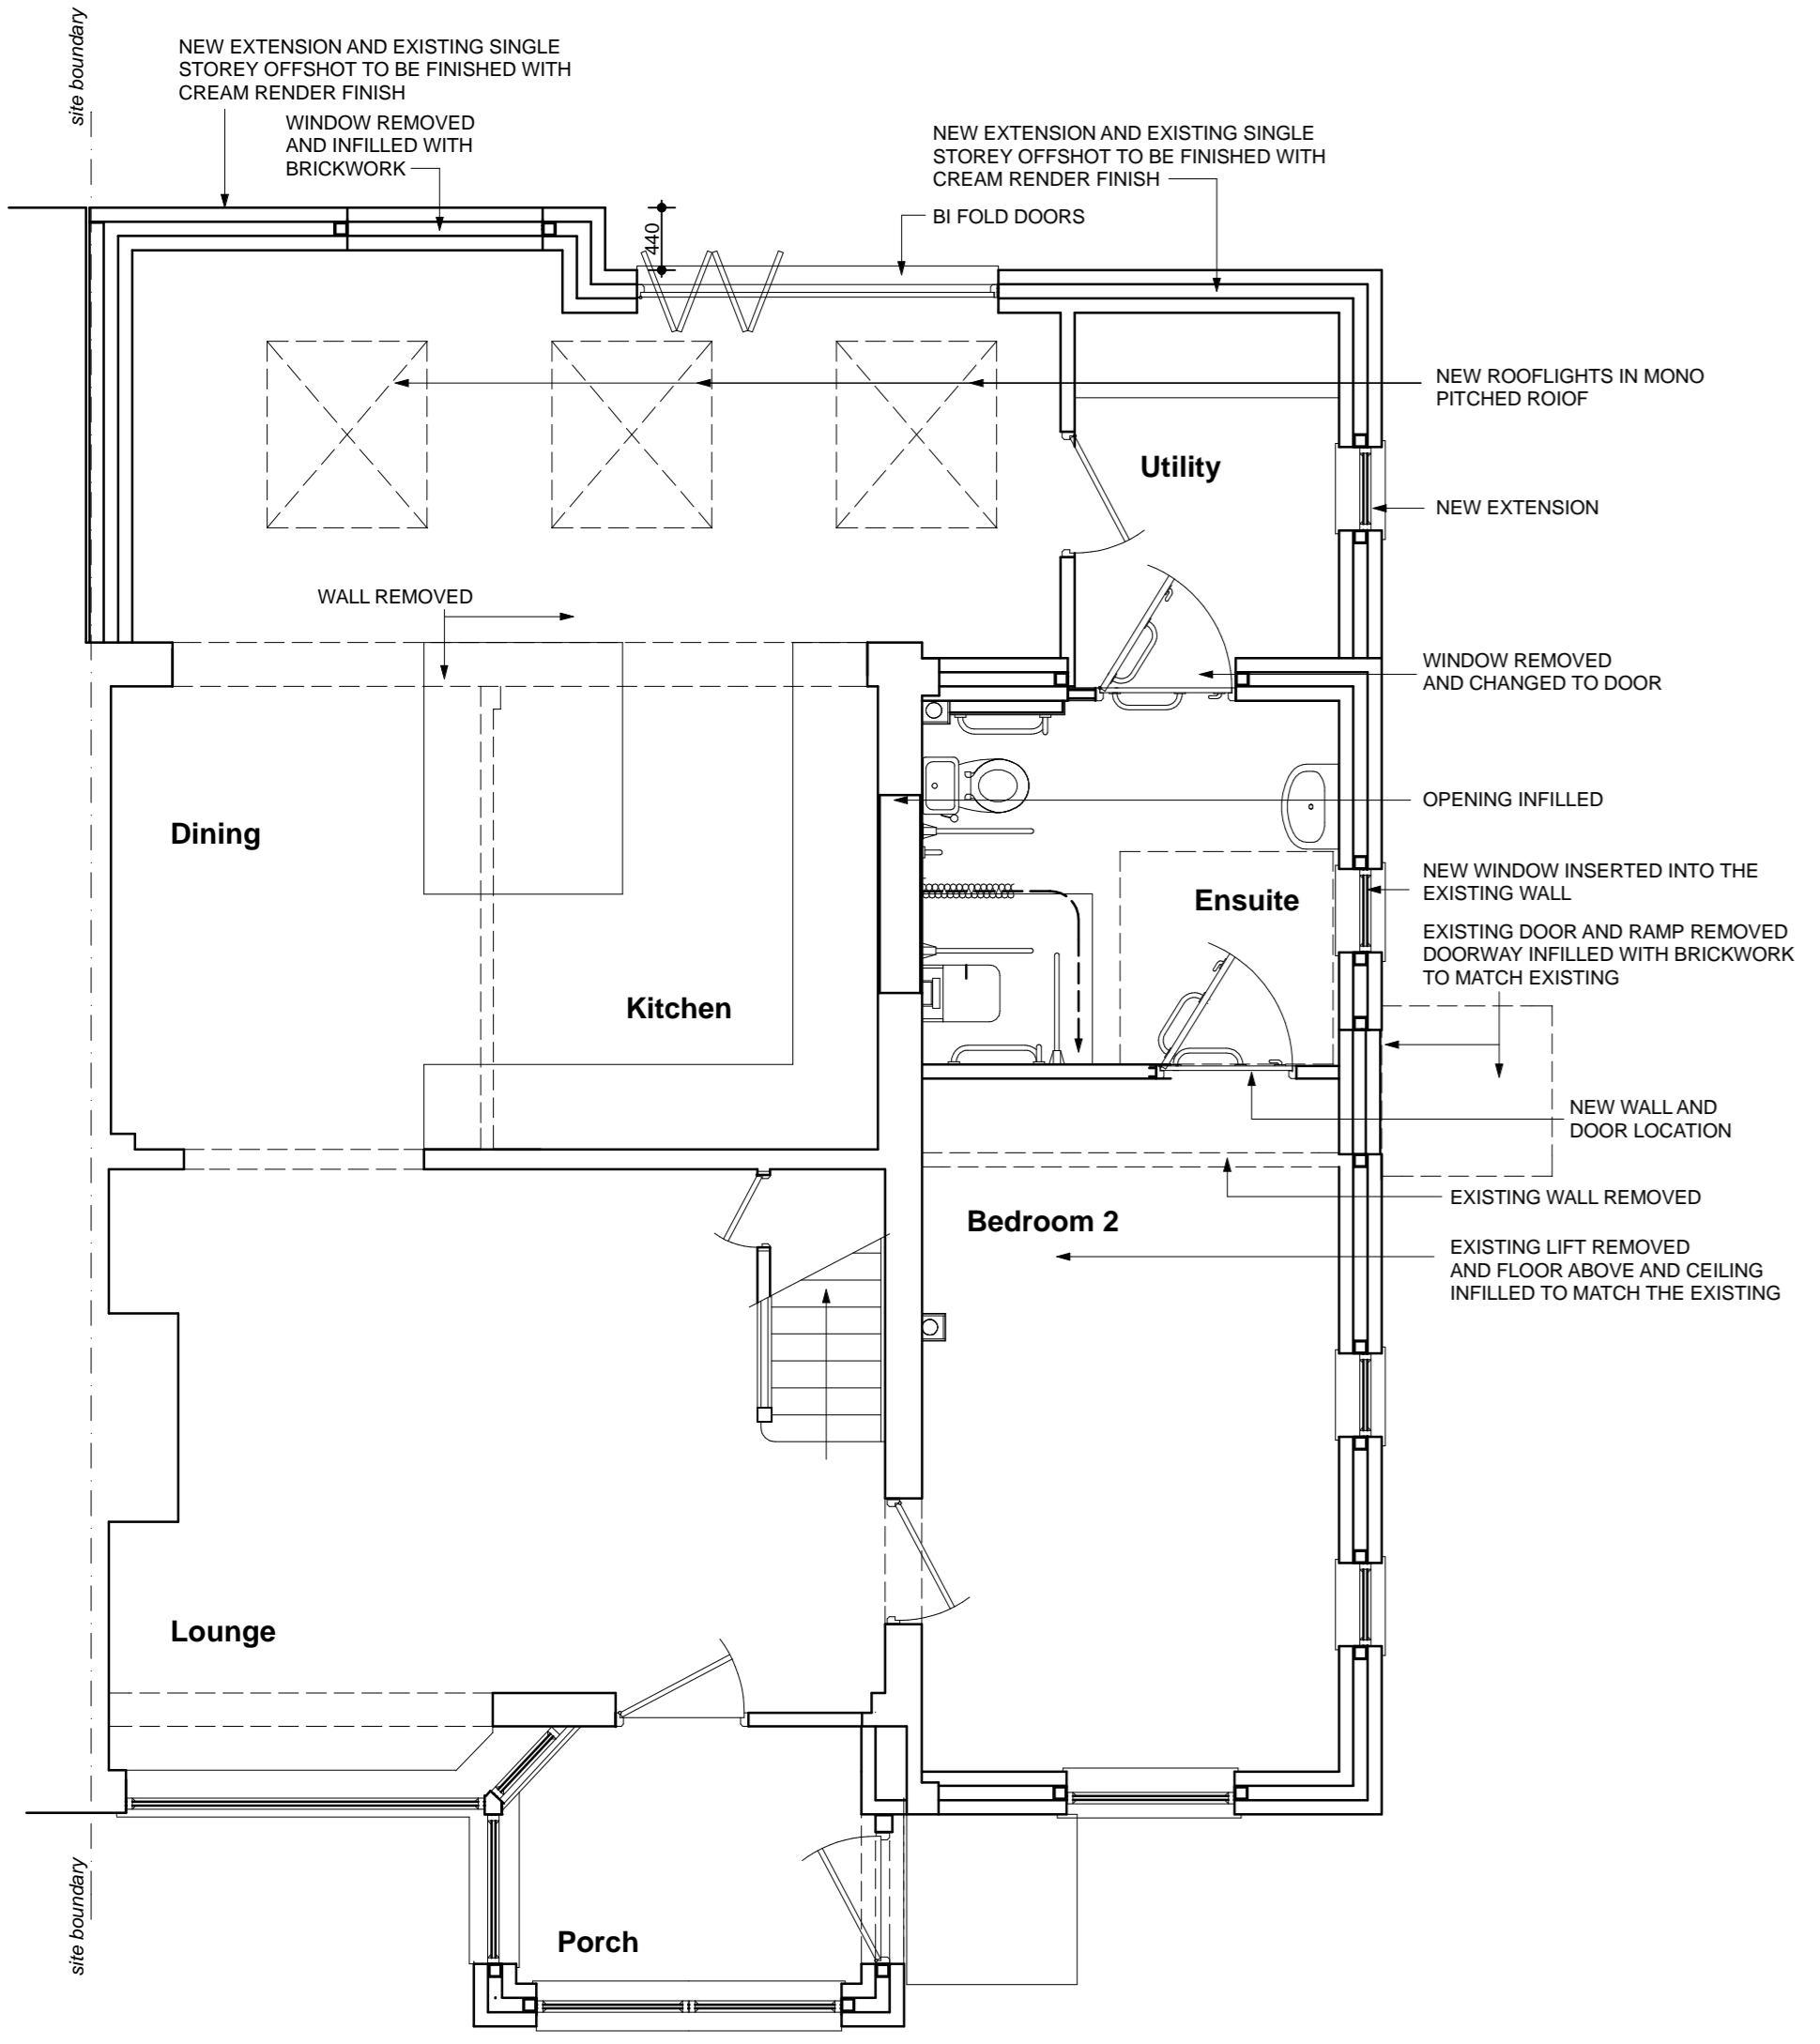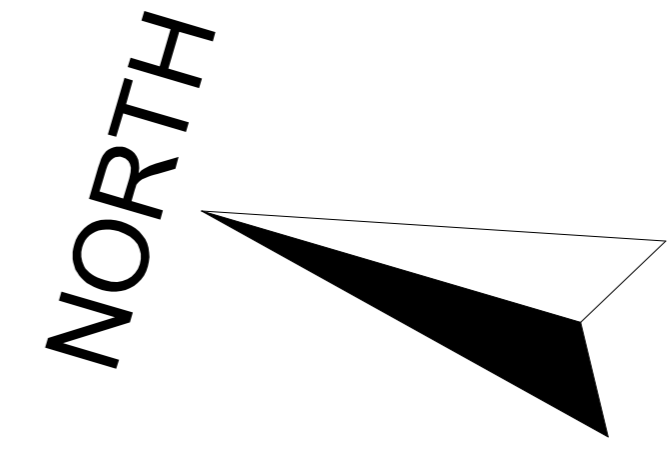

**GROUND FLOOR PLAN AS PROPOSED**

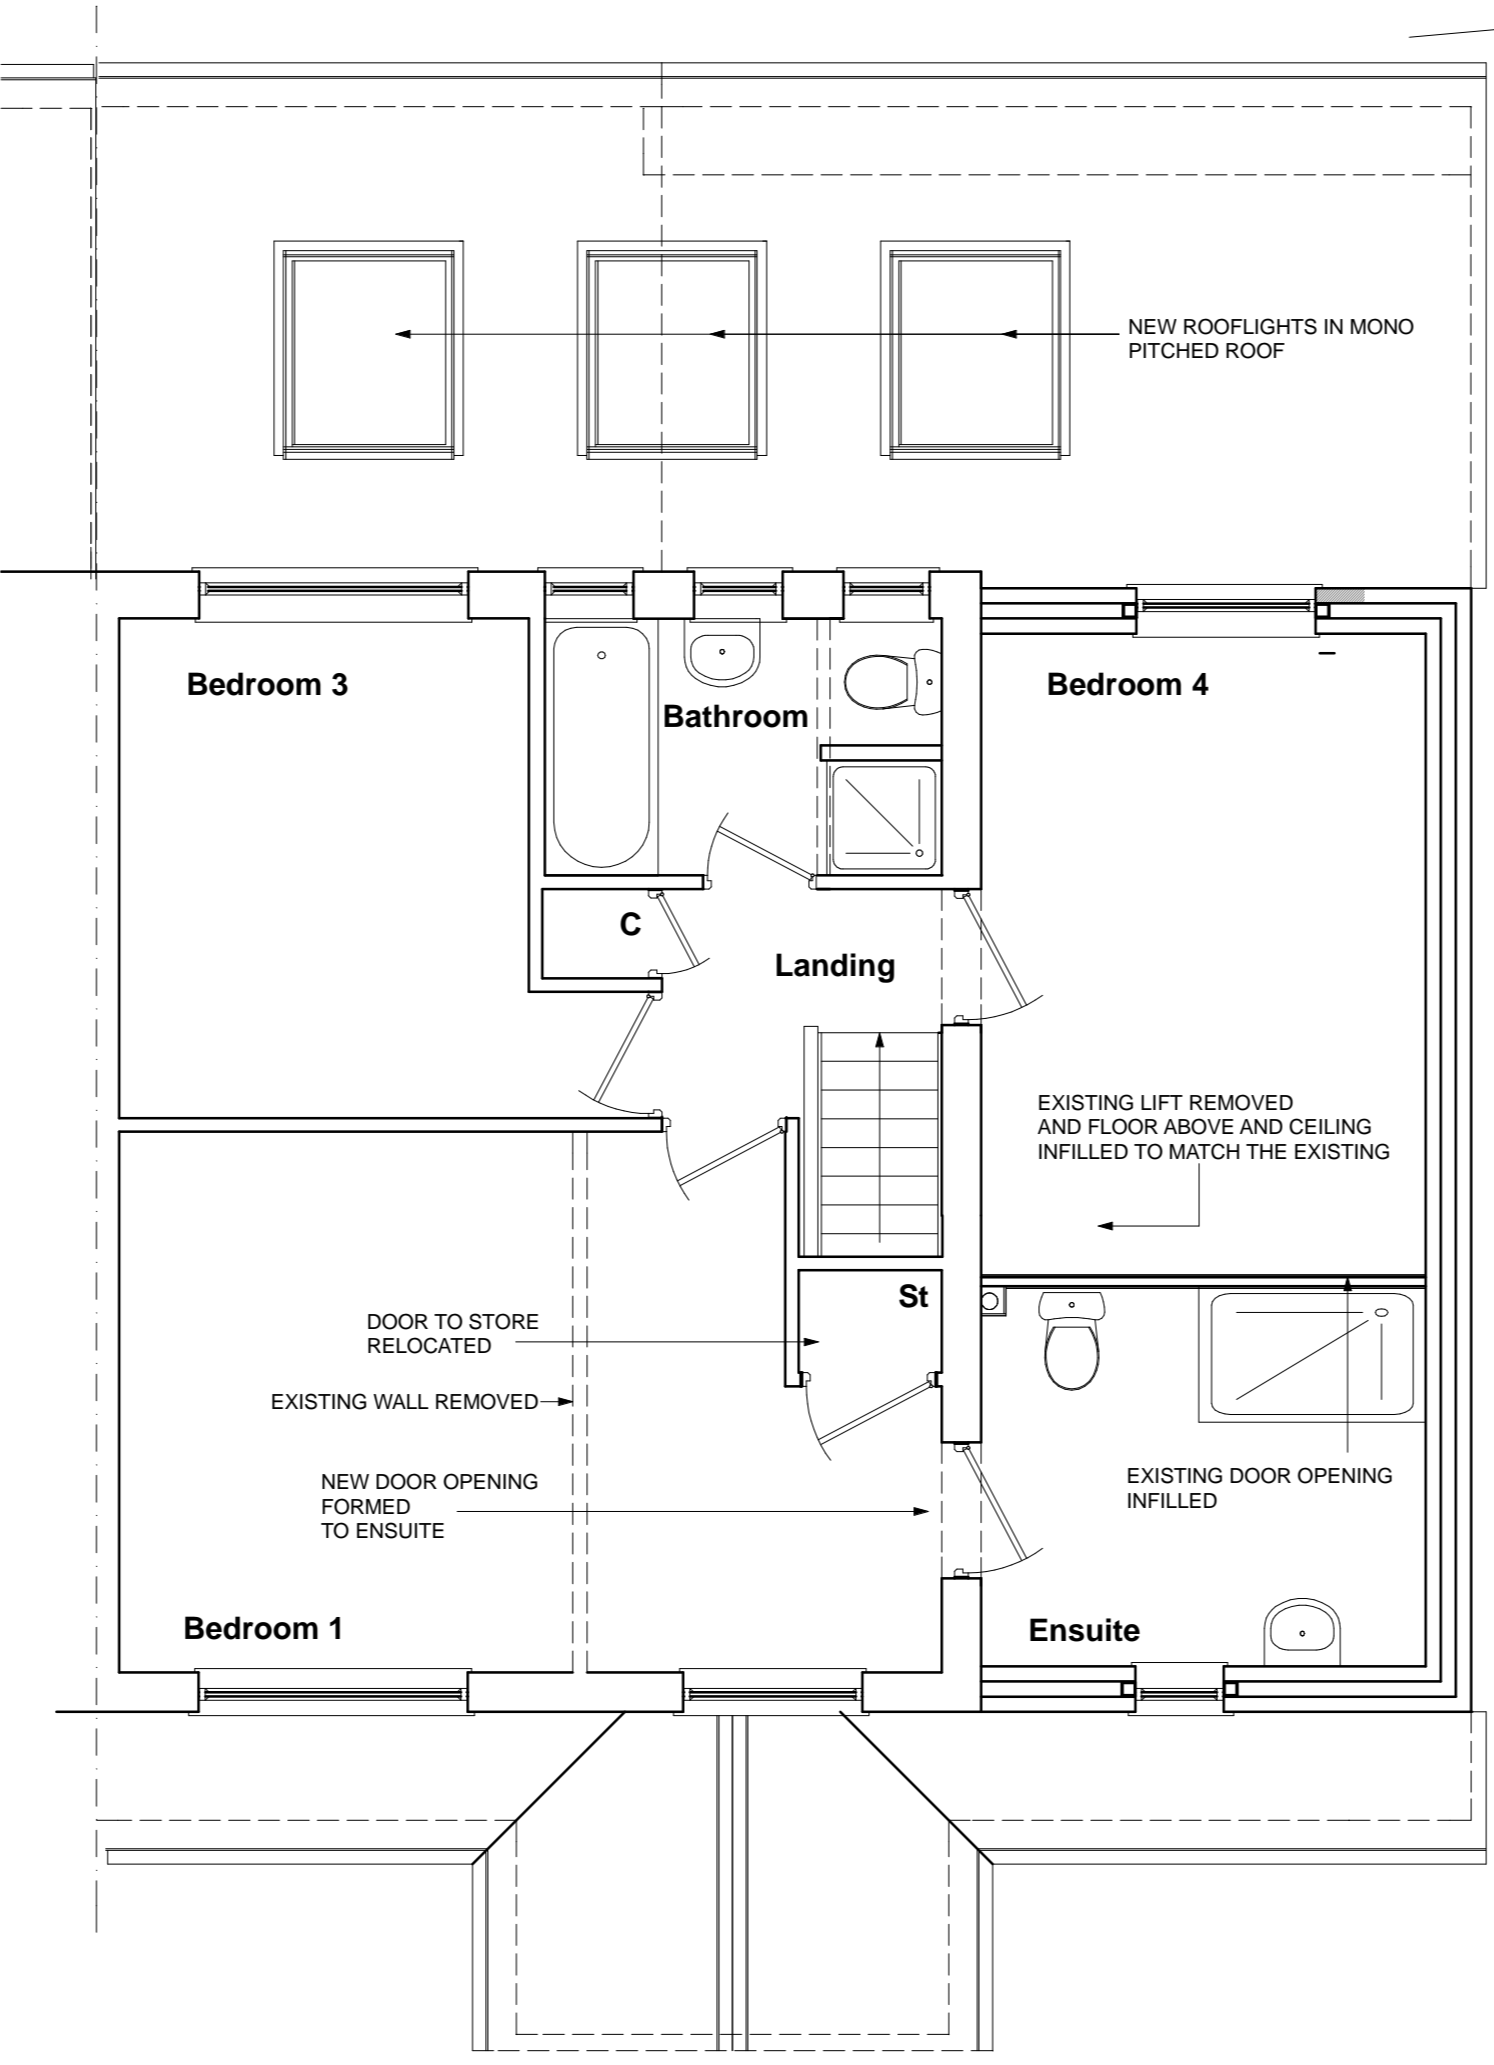

**FIRST FLOOR PLAN AS PROPOSED**

REV	DATE	COMMENTS
PROJECT <b>BANSDOWNNE GARDENS            STAKEFORD            NORTHUMBERLAND</b>		
TITLE <b>PLANS AND ELEVATIONS AS PROPOSED</b>		
CLIENT <b>MR &amp; MRS S. MAIN</b>		
DATE	APRIL 2023	SCALE 1:50 @ A1
DRAWING No	A507 - L - 02	REV
<b>Anthony Scullion</b> Architectural Services 51 Neptune Road Dumpling Hall Estate Newcastle upon Tyne NE15 7XG		