


THIS DRAWING IS TO BE READ IN CONJUNCTION WITH ALL RELEVANT DRAWINGS, DETAILS AND WRITTEN SPECIFICATION



NO DIMENSIONS ARE TO BE SCALED FROM THIS DRAWING

DISCREPANCIES OR VARIATIONS ARE TO BE CHECKED BEFORE WORKS PROCEED


Copyright © Anthony Scullion Architectural Services
Not to be reproduced without written authority

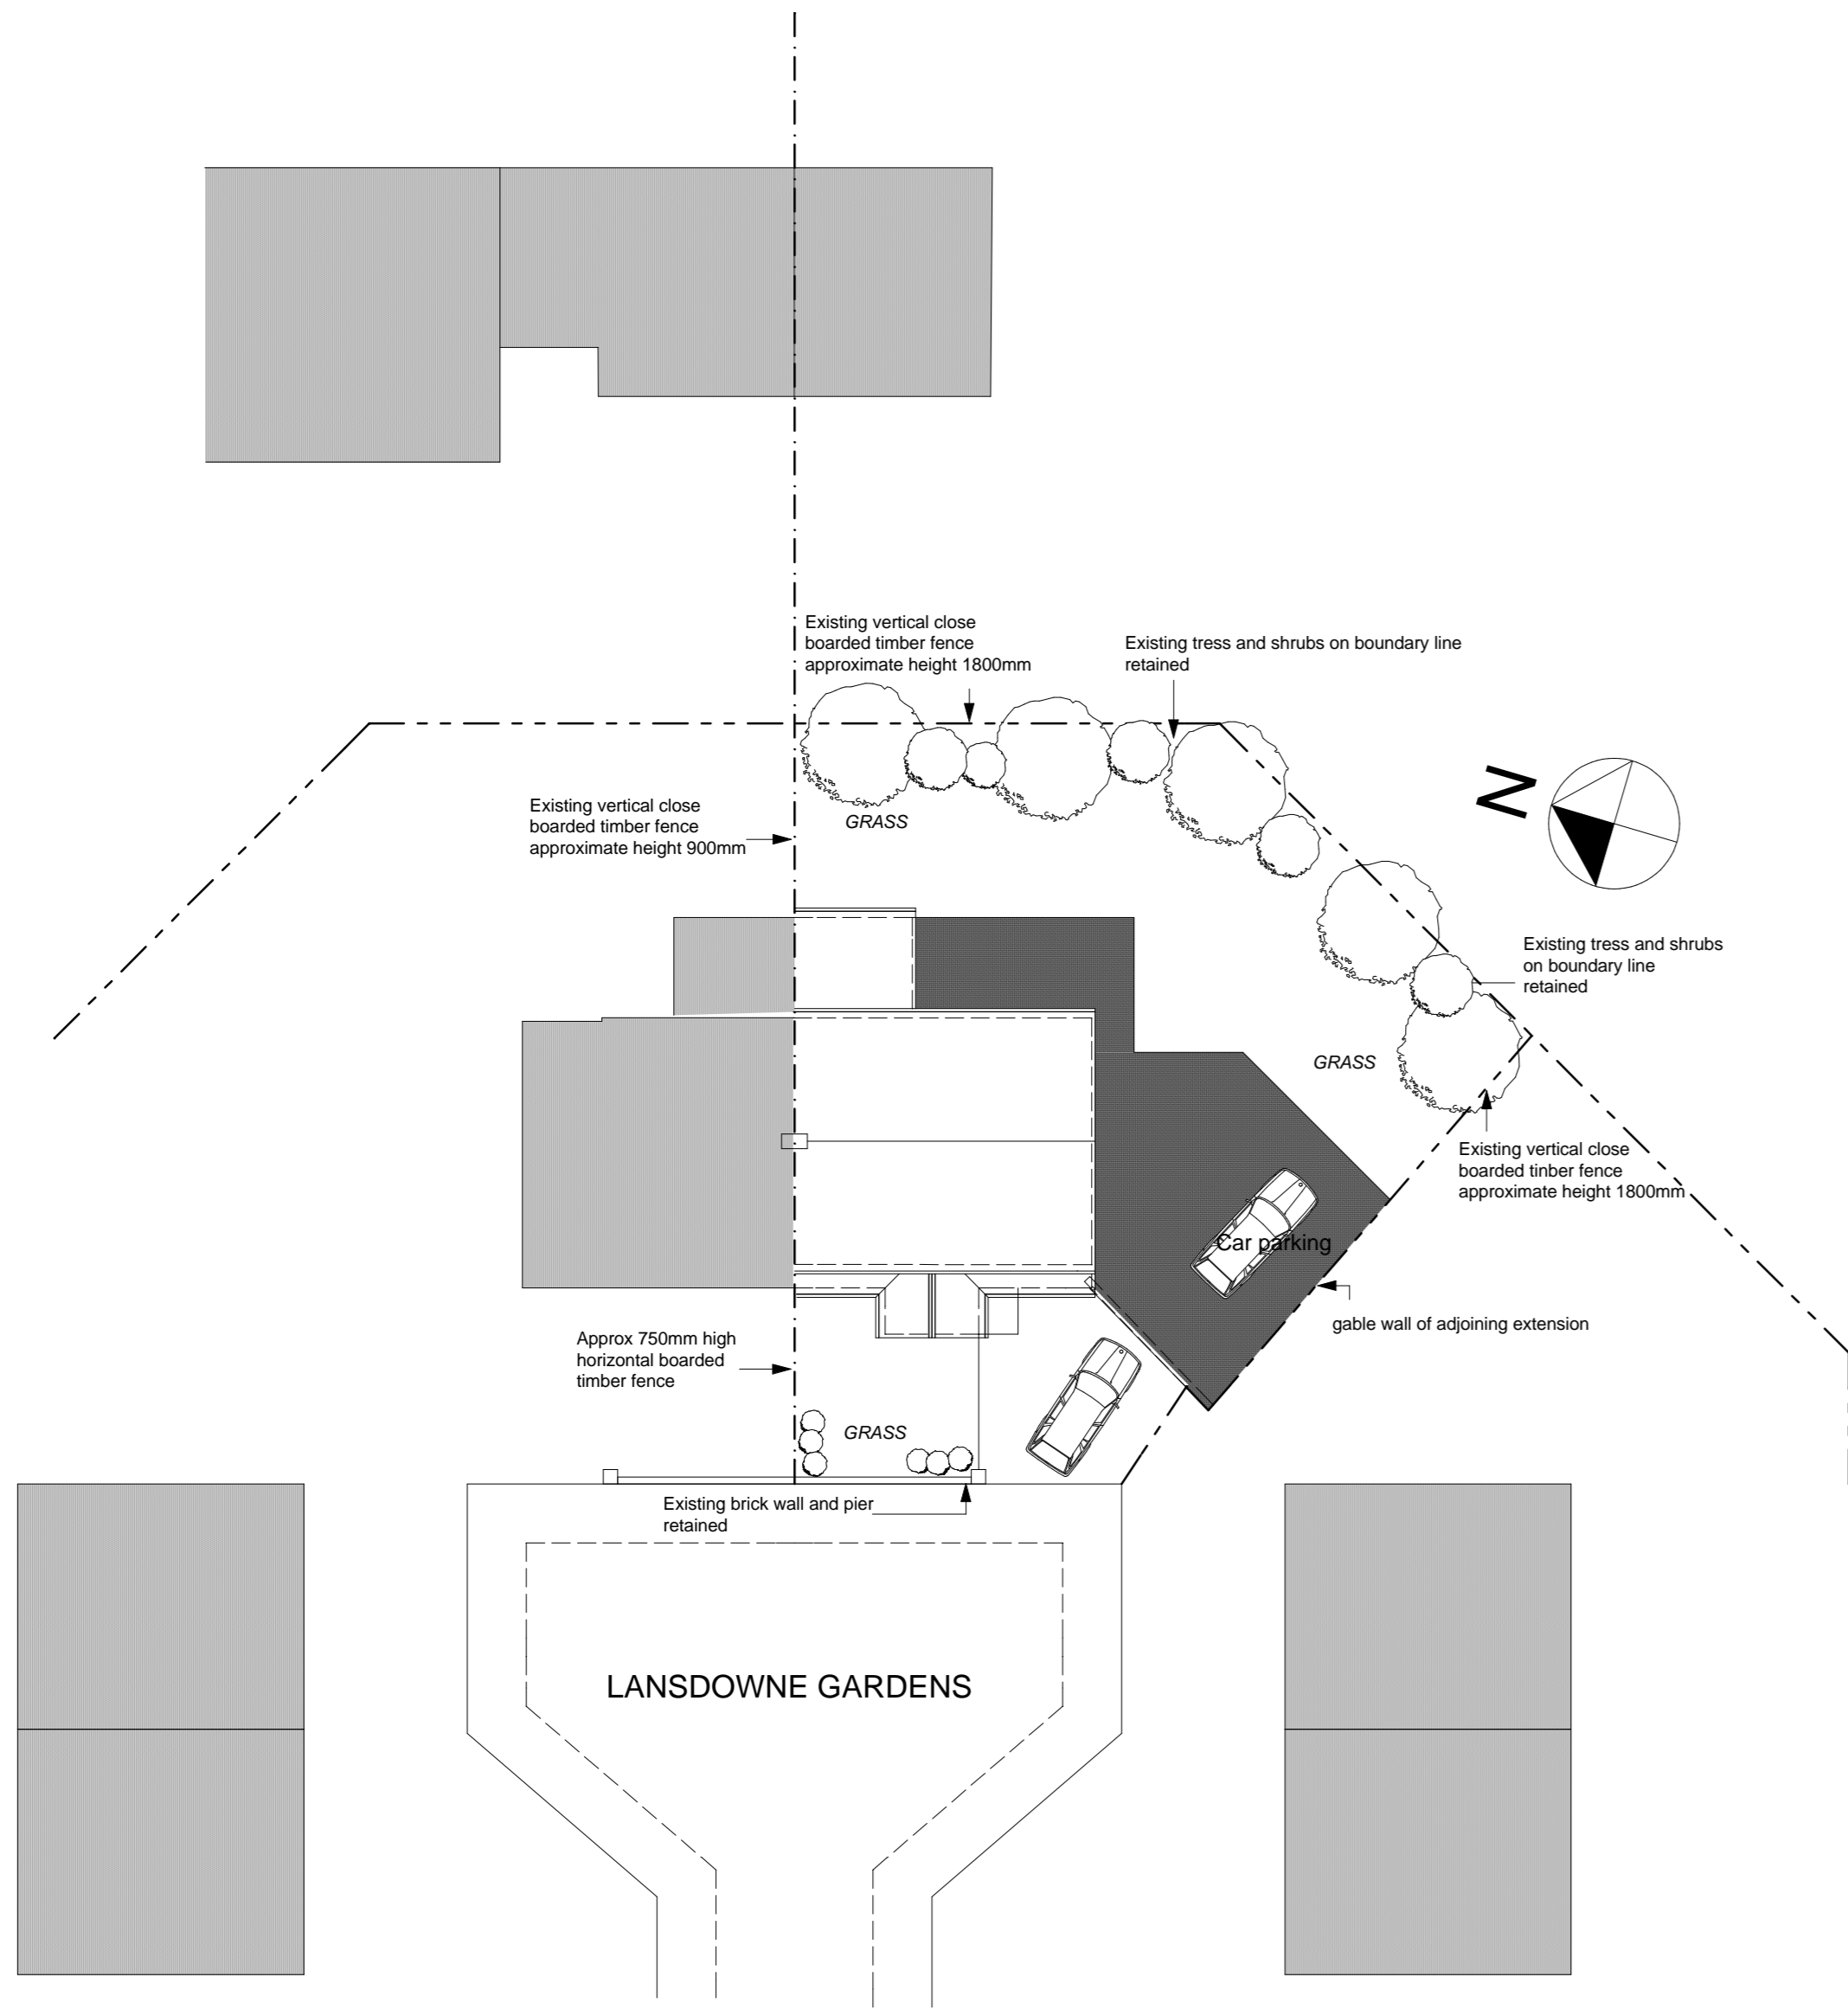

SITE PLAN AS EXISTING

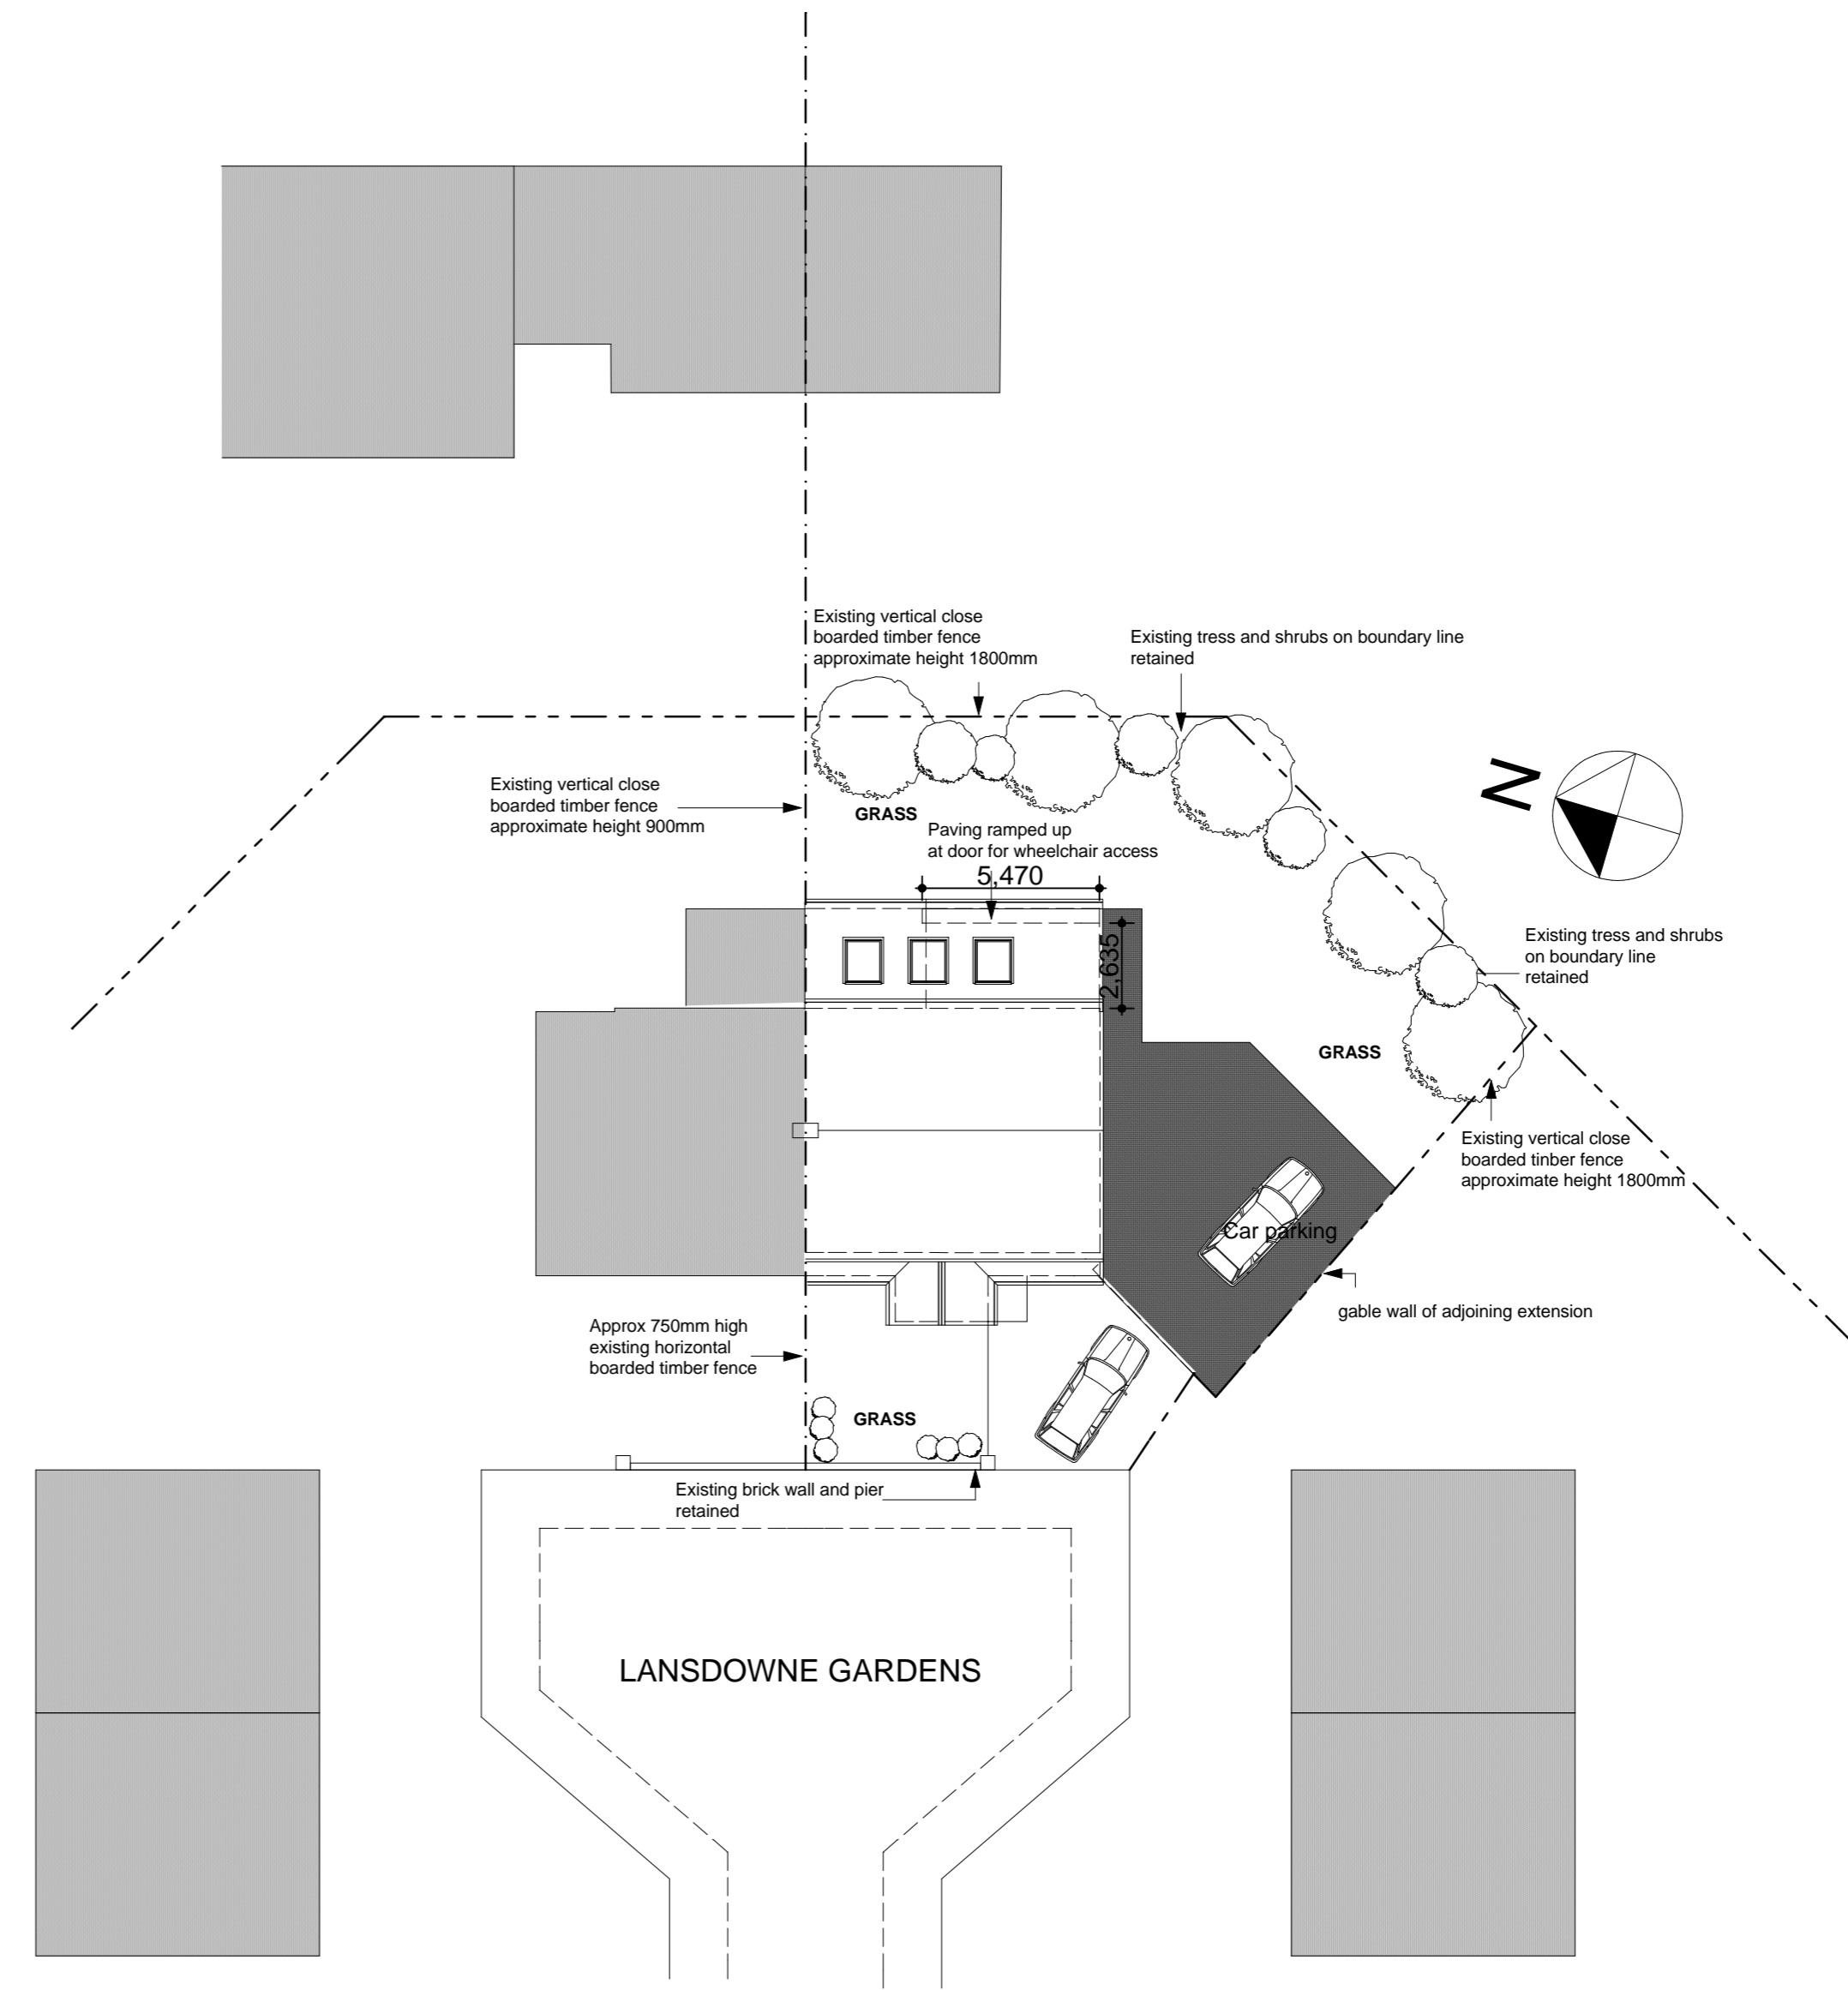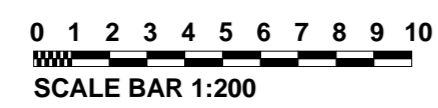

SITE PLAN AS PROPOSED

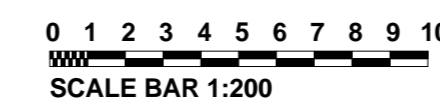

REV | DATE | COMMENTS

PROJECT
8 LANSDOWNNE GARDENS
STAKEFORD
NORTHUMBERLAND

TITLE
SITE PLANS AS EXISTING AND
AS PROPOSED

CLIENT
MR & MRS S. MAIN

DATE
APRIL 2023

SCALE
1:200 @ A1

DRAWING No. A507 - L - 03 REV

Anthony Scullion
Architectural Services

51 Neptune Road
Dumpling Hall Estate
Newcastle upon Tyne
NE15 7XG