

THIS DRAWING IS TO BE READ IN CONJUNCTION WITH ALL RELEVANT DRAWINGS, DETAILS AND WRITTEN SPECIFICATION

NO DIMENSIONS ARE TO BE SCALED FROM THIS DRAWING

DISCREPANCIES OR VARIATIONS ARE TO BE CHECKED BEFORE WORKS PROCEED


Copyright © Anthony Scullion Architectural Services
Not to be reproduced without written authority




FRONT ELEVATION AS EXISTING




REAR ELEVATION AS EXISTING

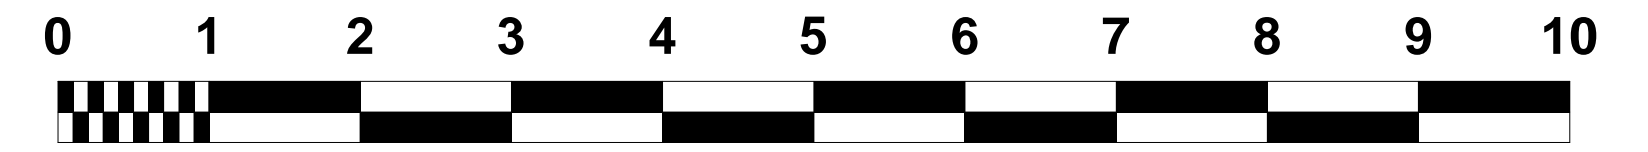


SCALE BAR 1:50

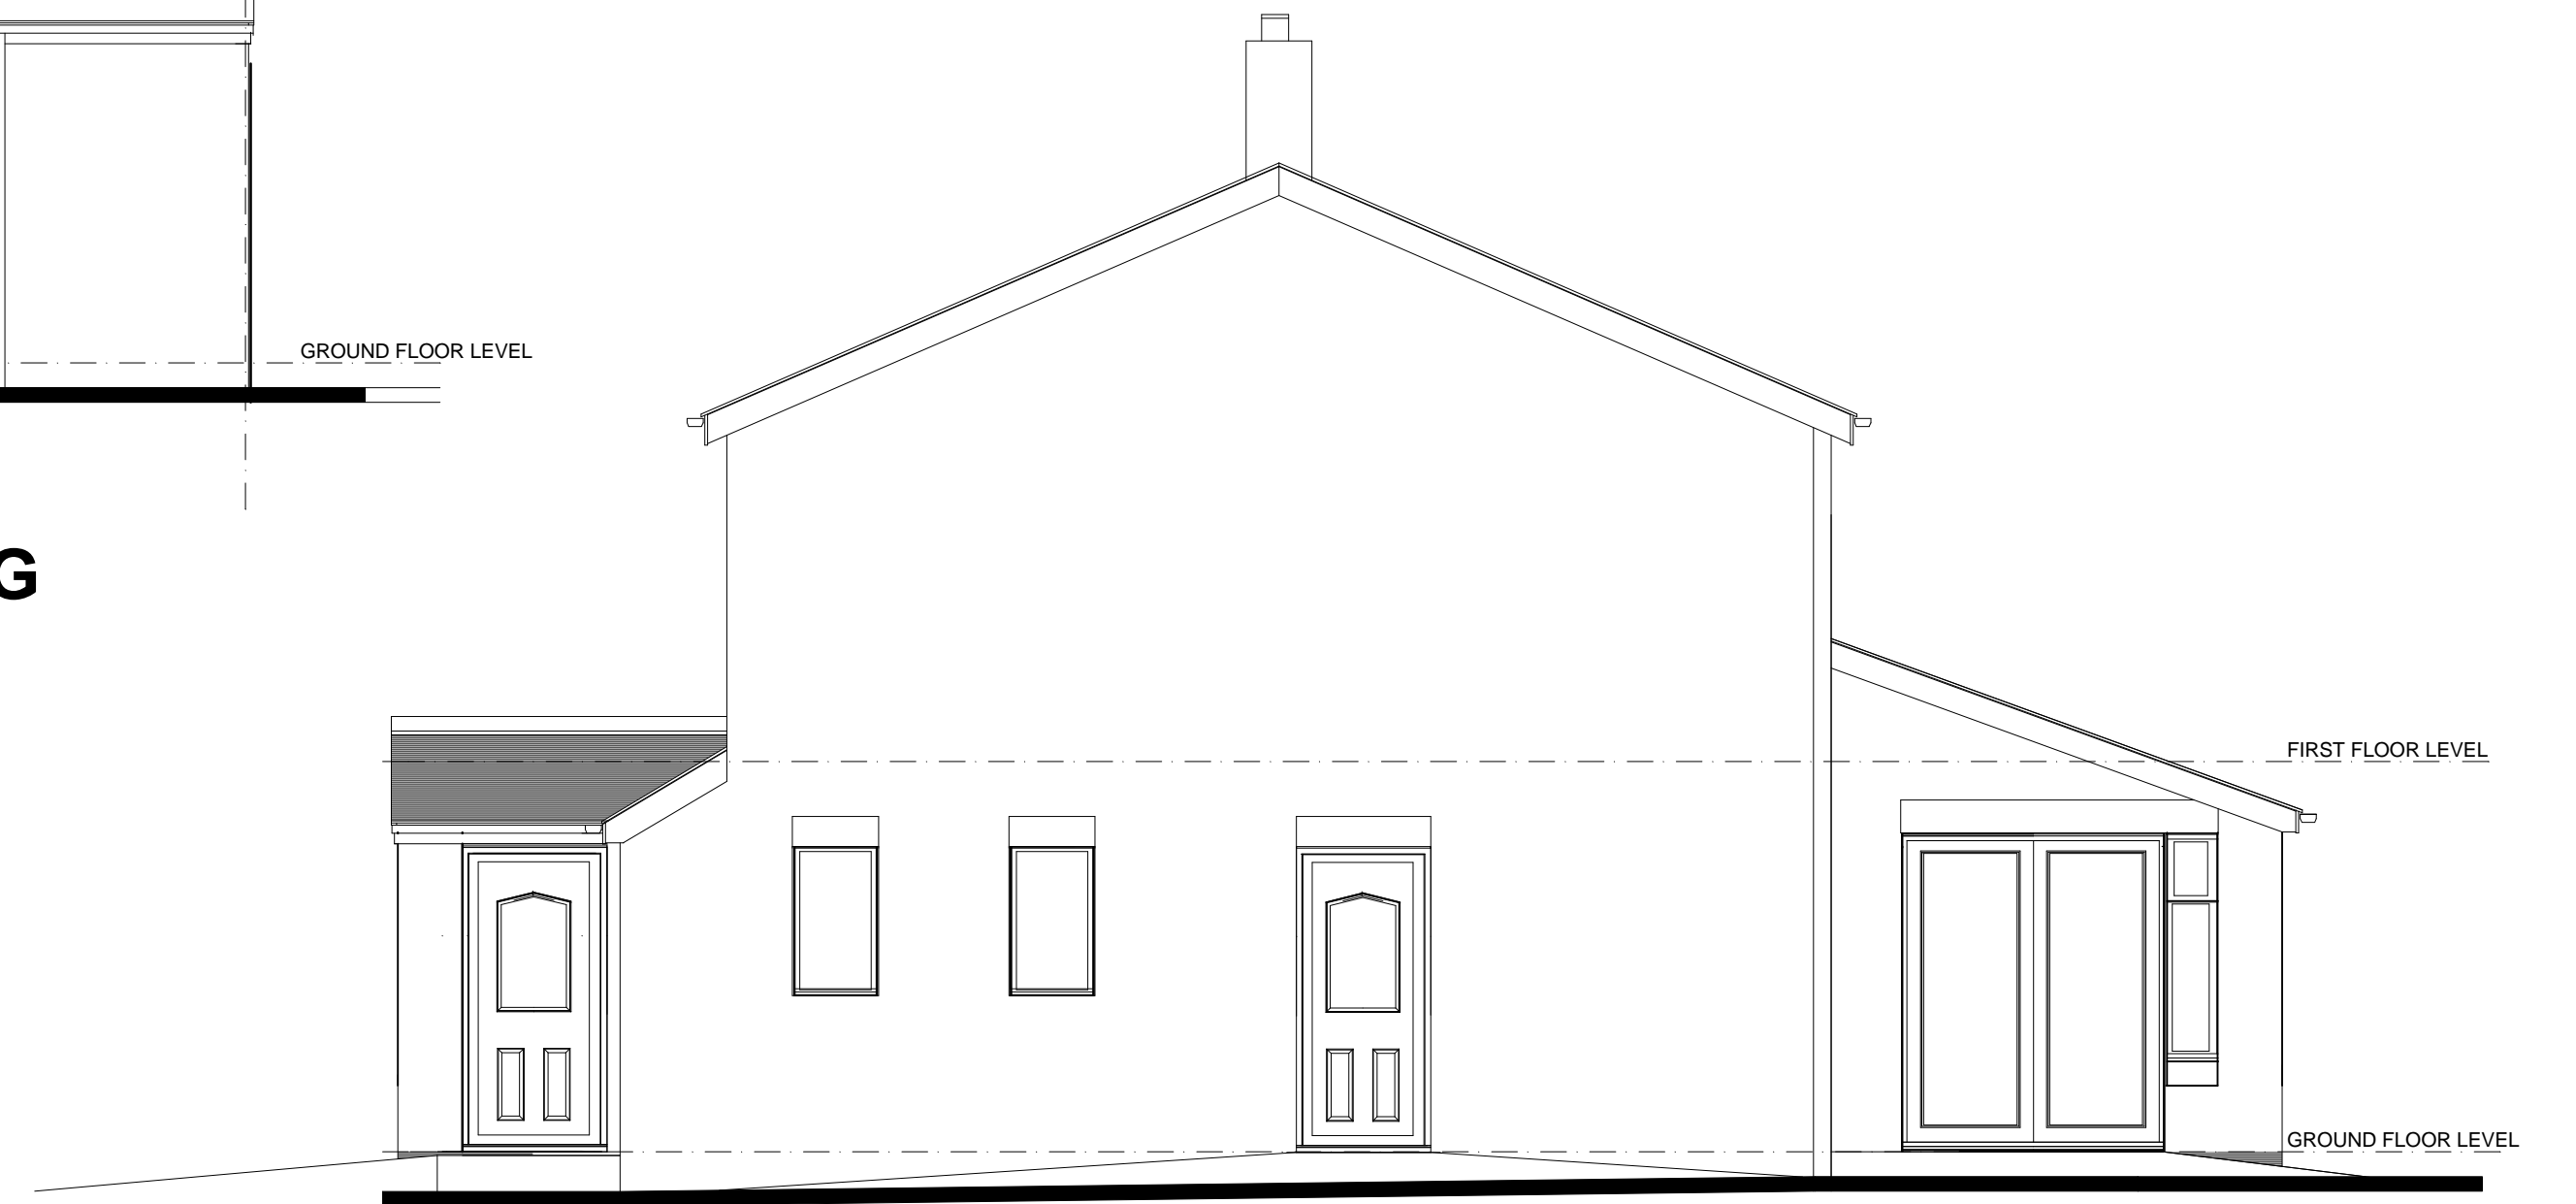


GABLE ELEVATION AS EXISTING

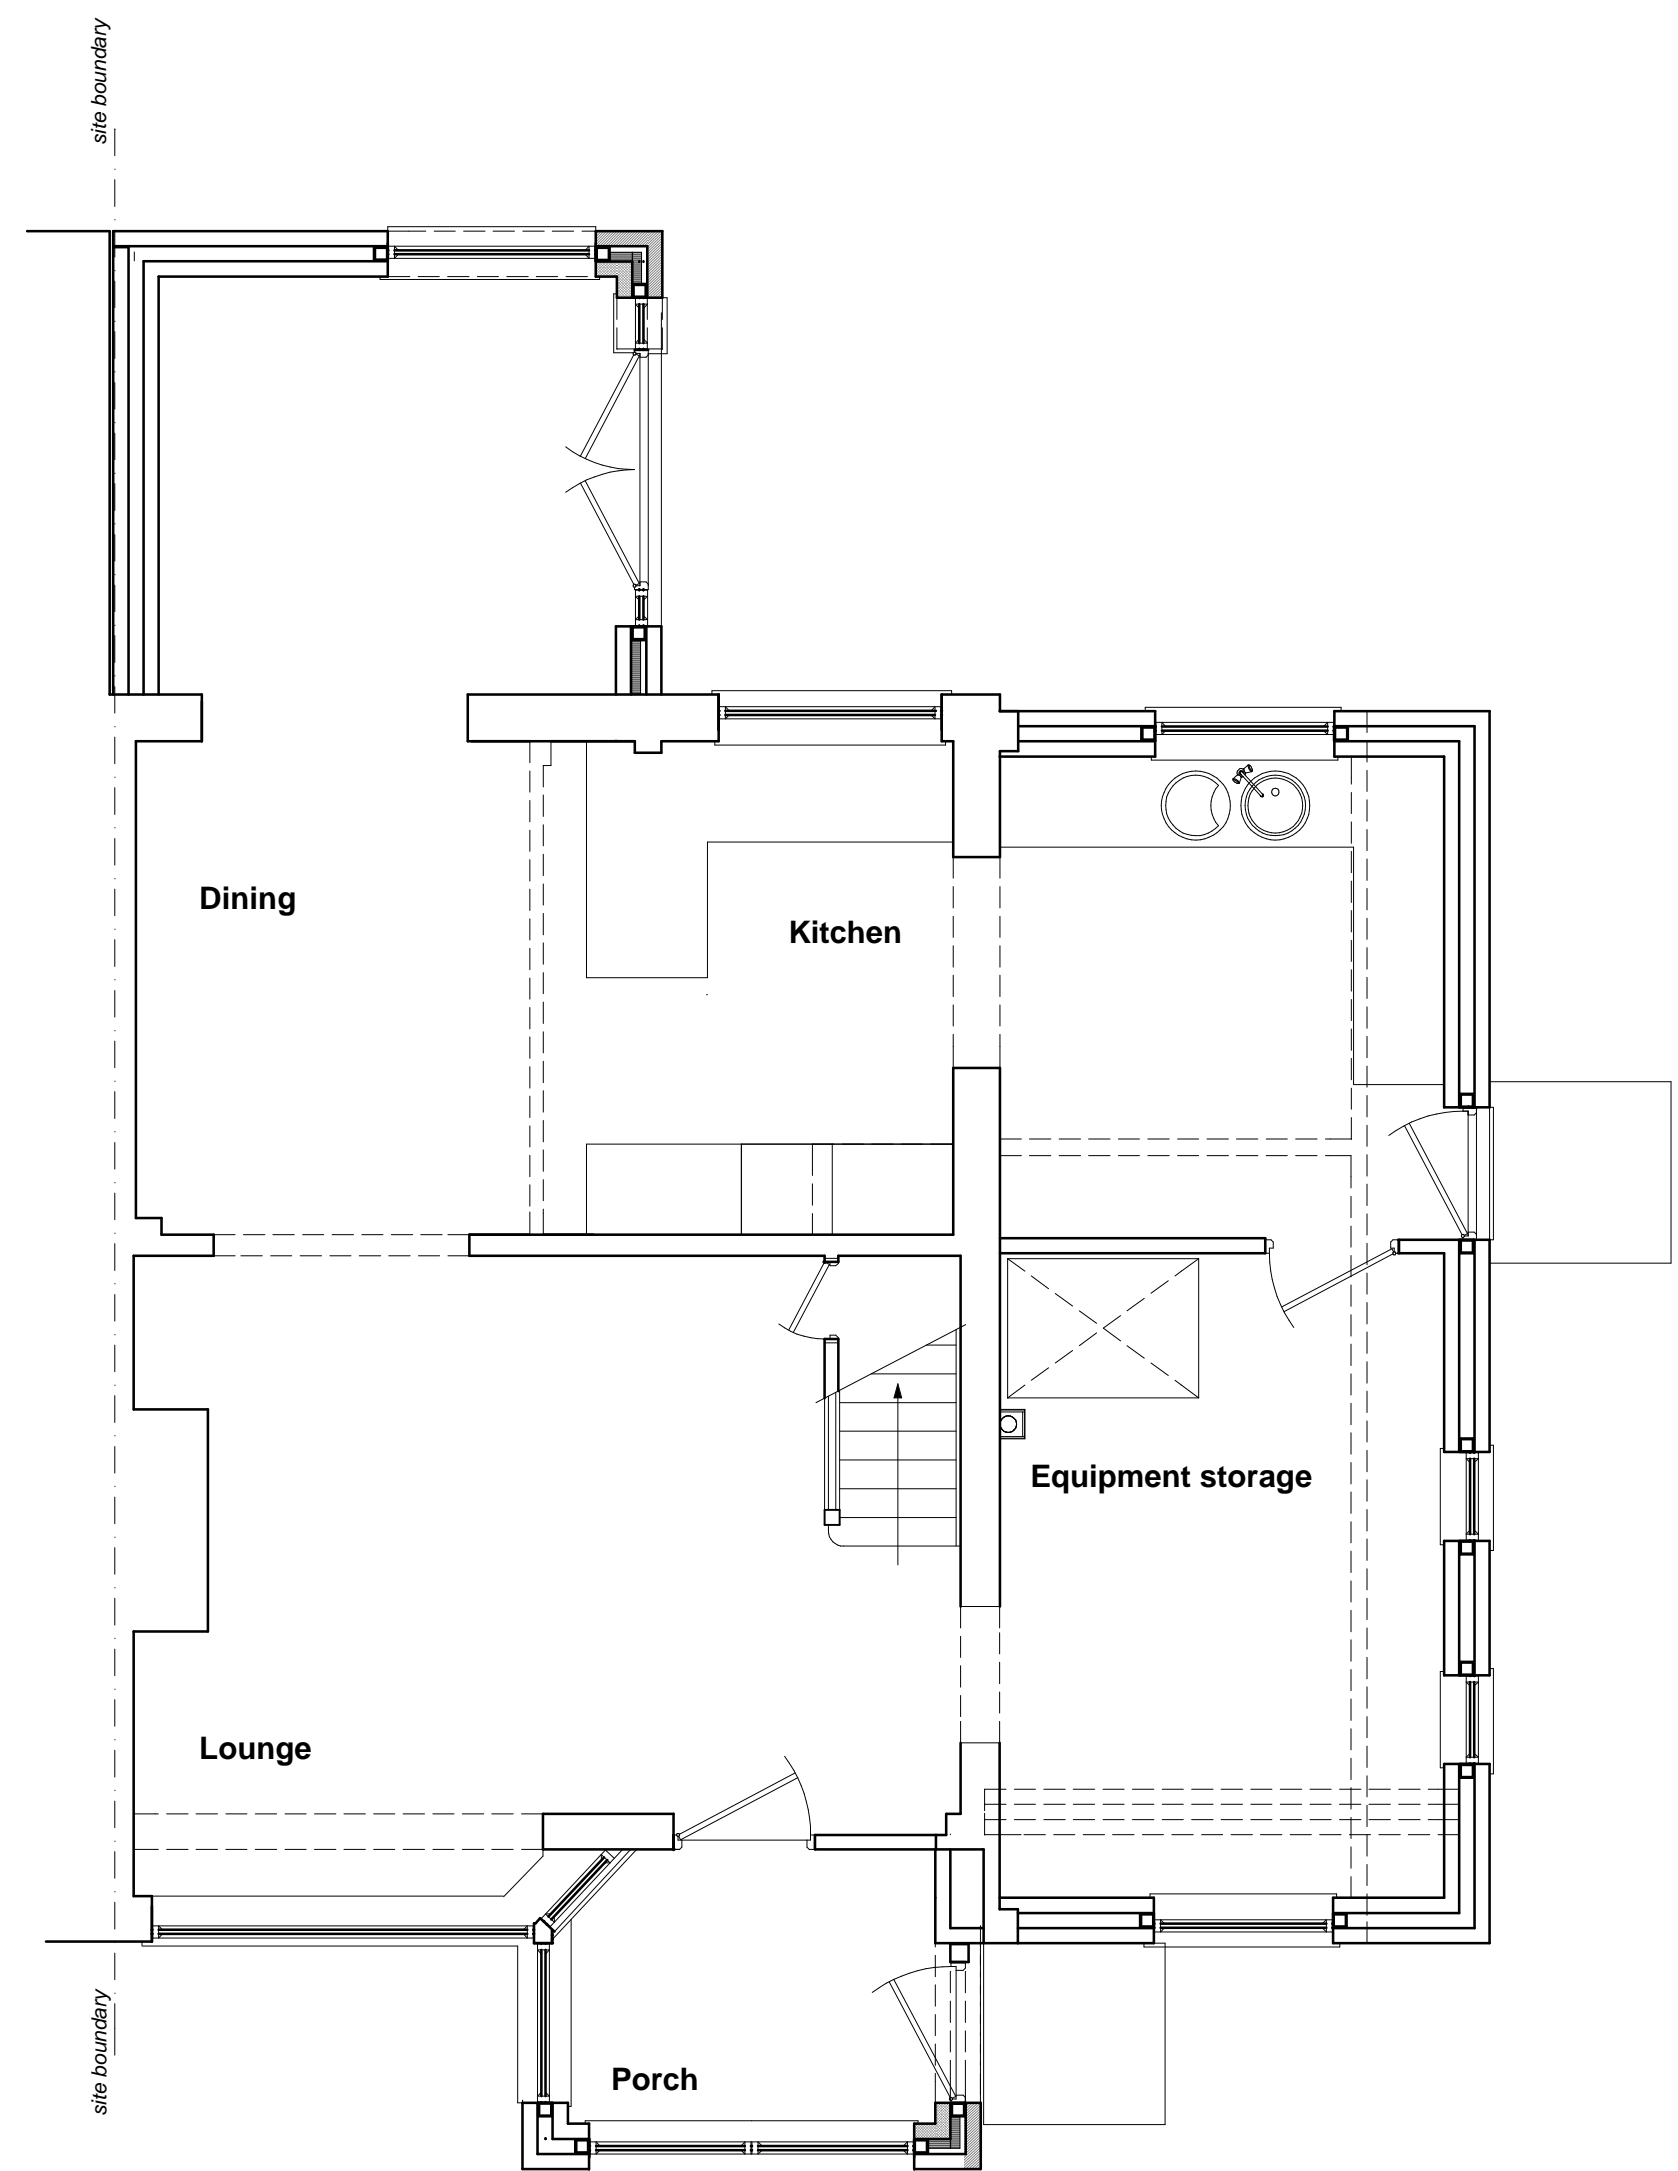

GROUND FLOOR PLAN AS PROPOSED

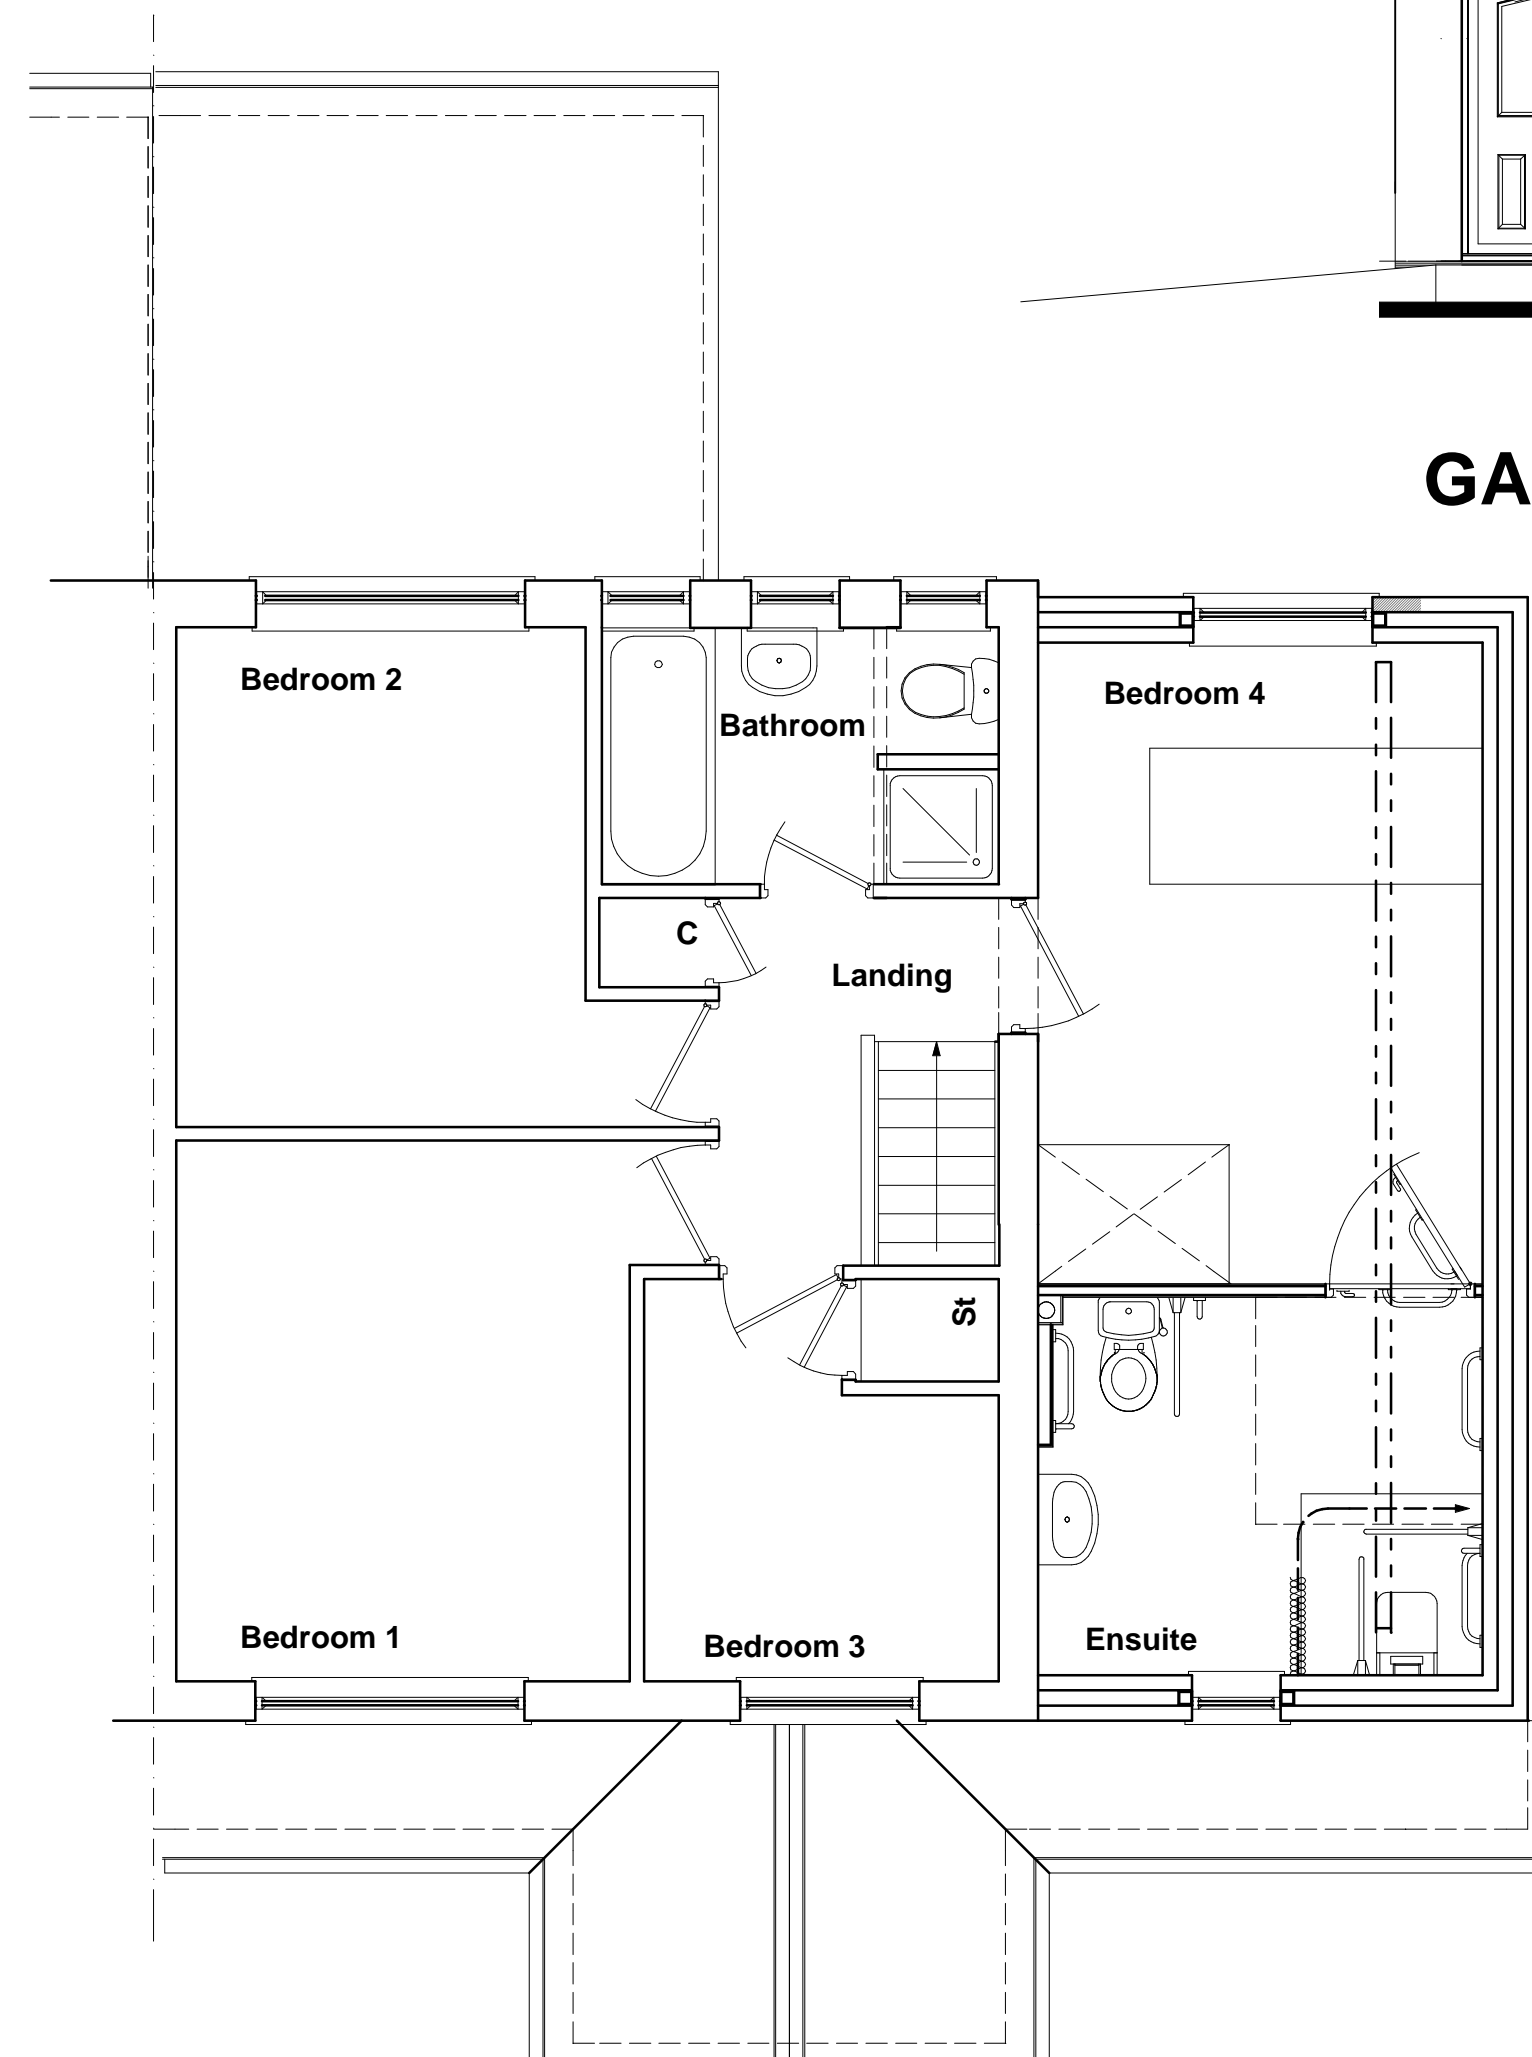

FIRST FLOOR PLAN AS PROPOSED

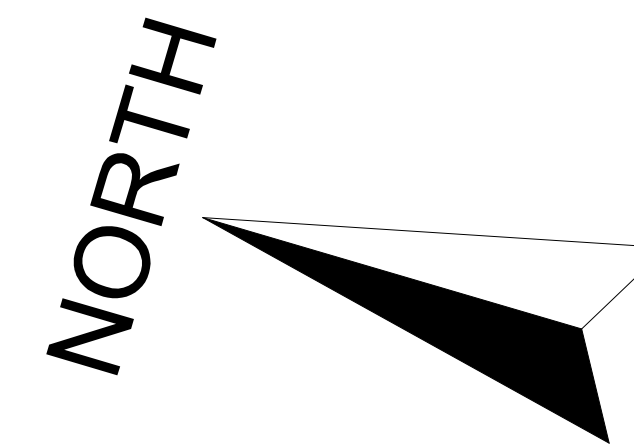

REV	DATE	COMMENTS
PROJECT		
BANSLOWNE GARDENS		
STAKEFORD		
NORTHUMBERLAND		
TITLE		
PLANS AND ELEVATIONS AS EXISTING		
CLIENT		
MR & MRS S. MAIN		
DATE	SCALE	
APRIL 2023	1:50 @ A1	
DRAWING No	REV	
A507 - L - 01		

Anthony Scullion
Architectural Services

51 Neptune Road
Dumpling Hall Estate
Newcastle upon Tyne
NE15 7XG