




**PROPOSED GARAGE - PLAN**  
SCALE 1:50 AT A1

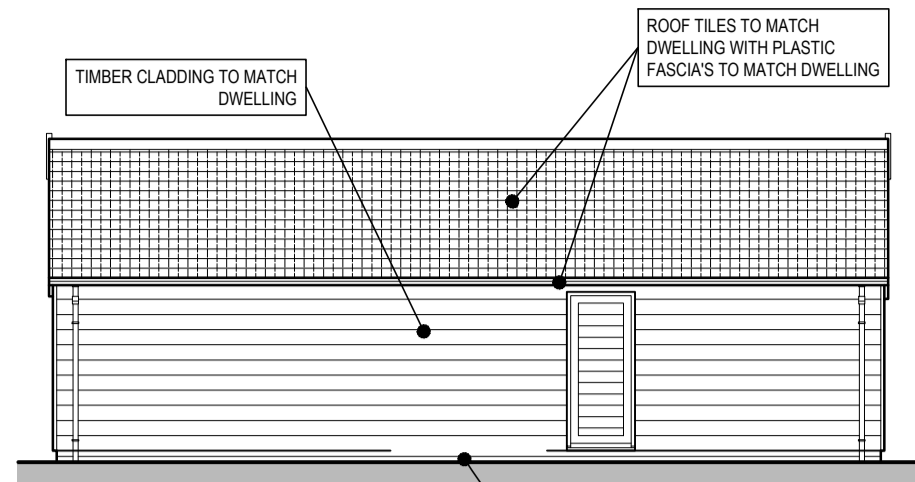


**PROPOSED GARAGE - NORTH ELEVATION**  
SCALE 1:50 AT A1

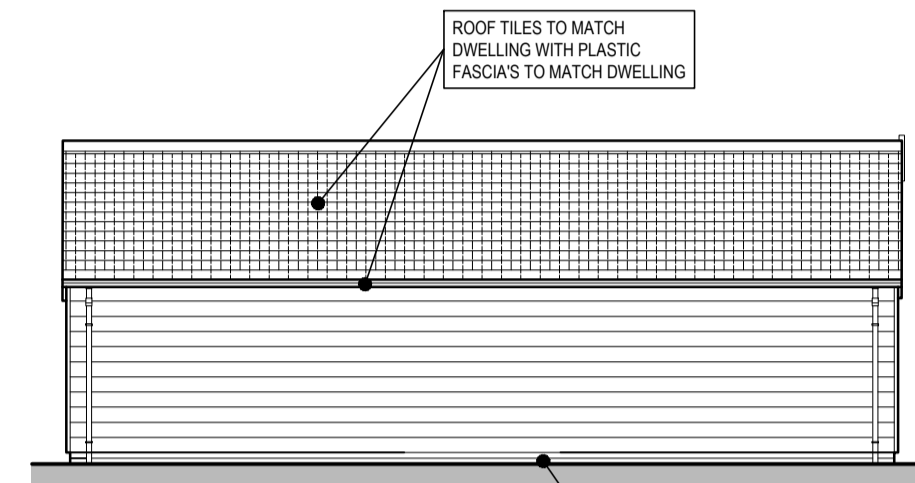


**PROPOSED GARAGE - SOUTH ELEVATION**  
SCALE 1:50 AT A1

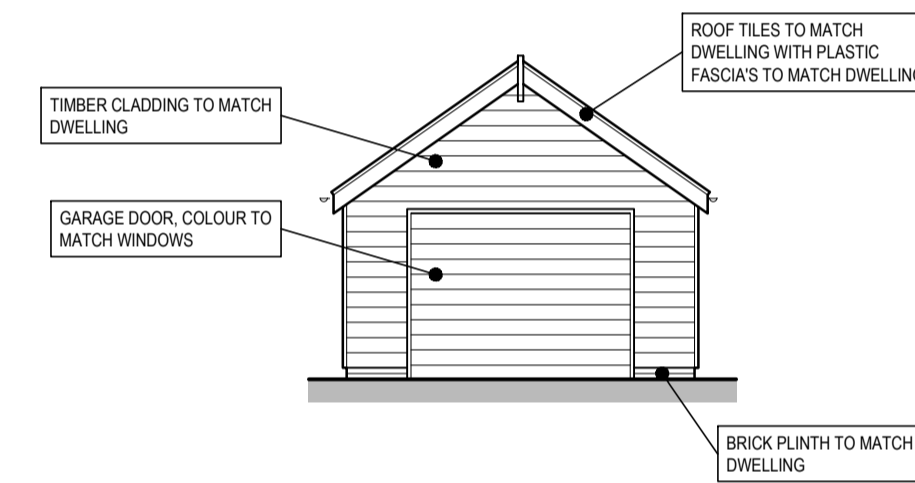

**PROPOSED GARAGE - EAST ELEVATION**  
SCALE 1:50 AT A1

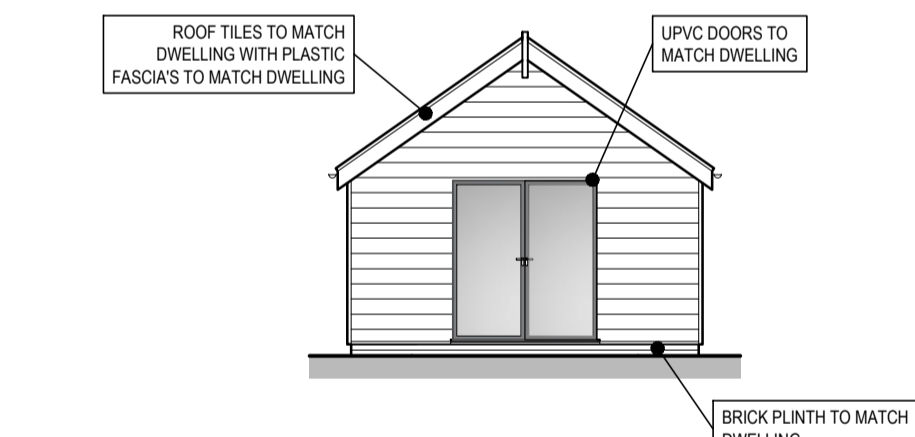

**PROPOSED GARAGE - WEST ELEVATION**  
SCALE 1:50 AT A1

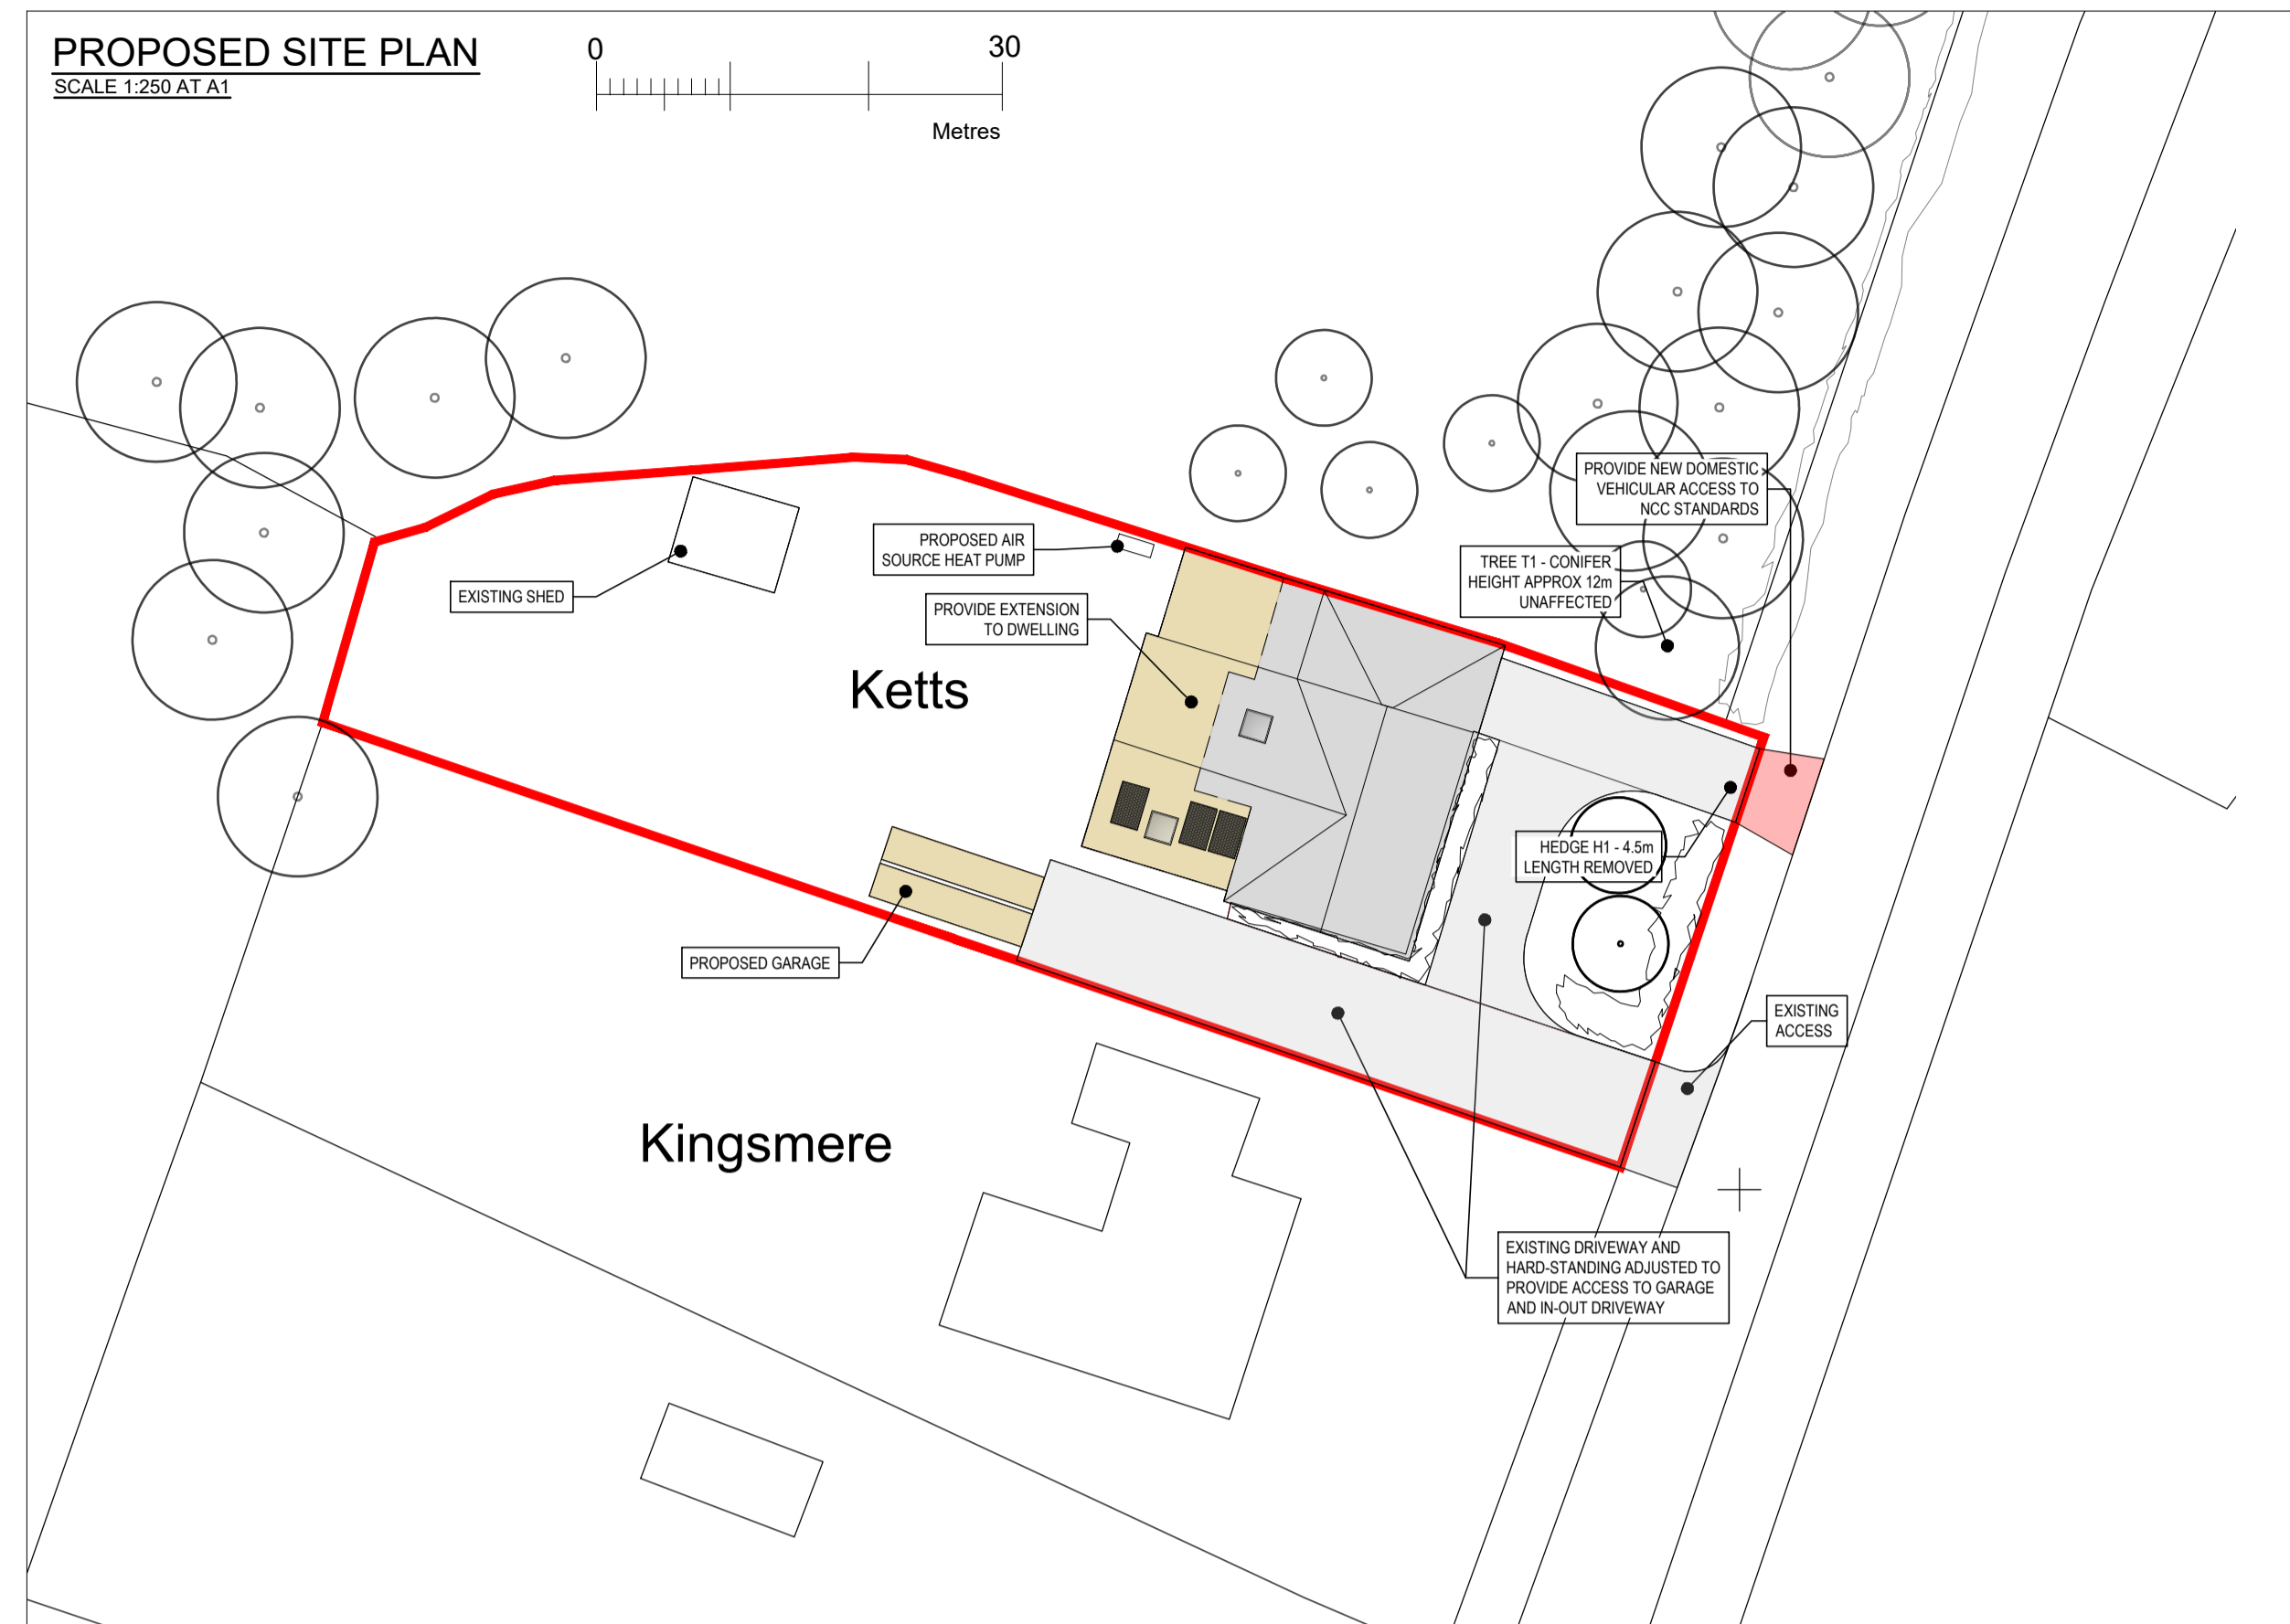

**PROPOSED SITE PLAN**  
SCALE 1:250 AT A1

NOTES:  
1. THIS DRAWING IS FOR PLANNING PURPOSES ONLY AND IS NOT INTENDED AS A CONSTRUCTION DRAWING. DO NOT SCALE FROM THIS DRAWING.

REV	DESCRIPTION	DATE	BY	CHK
P3	TREE AND HEDGE REFERENCES ADDED	20-04-23	JF	DB
P2	UPDATED TO CLIENTS COMMENTS	19-04-23	JF	DB



9 Damgate Street, Wymondham, Norfolk, NR18 0BG  
t: 01953 433077 e: info@frith-blake.co.uk

PROJECT DETAILS:  
**PROPOSED EXTENSION**  
KETTS, LODGE ROAD  
TIVETSHALL, NR15 2AZ

CLIENT DETAILS:  
**MR AND MRS ADAM**

DRAWING REFERENCE:  
**PROPOSED GARAGE PLANS AND ELEVATIONS AND SITE PLAN**

SCALE @ A1:	DATE:	DRAWN BY:	CHECKED BY:
1:50	DEC 2022	JF	DB
PROJECT No:	DRAWING No:	REVISION:	
4252	201	P3	