
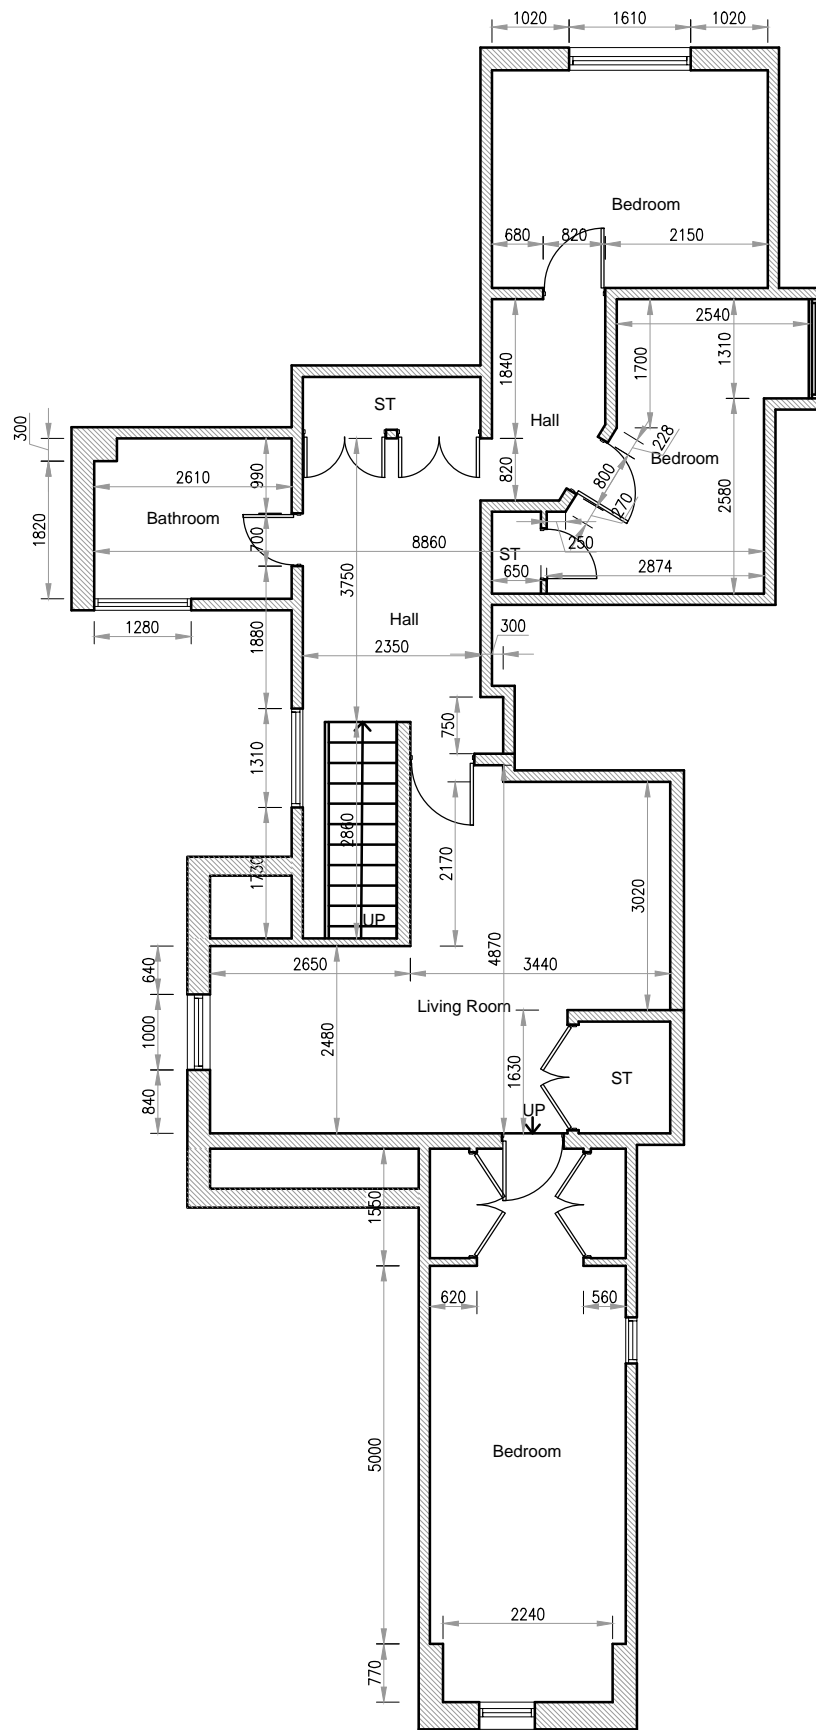


Scale Rule 1 : 100

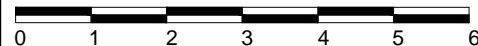

Proposed Second Floor Plan

NOTES

Do not scaled this drawing.
Can be scaled for planning purposes
All dimensions to be checked on site prior to commencement or manufacture

Copyright always remains with TSJ Drawings and is protected by the Copyrights Act Section 47 1988 Act.
Written permission must be obtained from TSJ Drawings to use these drawings by any Third Party in advance of such use.

THIS DRAWING IS TO BE READ IN CONJUNCTION WITH THE FOLLOWING DRAWINGS 01, 02, 03, 04, 10, 11, 12

| Rev | Date | By | Ck | Comment |
|-----|------|----|----|---------|
| | | | | |
| | | | | |
| | | | | |
| | | | | |
| | | | | |
| | | | | |
| | | | | |
| | | | | |
| | | | | |
| | | | | |



Unit 8
48A Upper Fant Road
Maidstone
Kent
ME16 8DN
Tel : 01622 715588
email : info@tsjdrawings.co.uk
website : www.tsjdrawings.co.uk

Client
Mr H. Murphy

Site Address
**7 Rumwood Court,
Sutton Road,
Maidstone.
Kent.
ME17 3NN**

Drawing Title
**Proposed
Second Floor Plan**

Status
Listed Building Consent

Scale **1/100 @A3** Date **18/11/2022**
Designed by **SJ** Drawn by **HD** Checked by **SJ** Approved by **-**

Drawing No. **22/1171/HD/12/1** Rev. **B**