




PROPOSED GARAGE WITH ROOMS ABOVE

proposed velux windows

SCALE 1: 500 @ A3

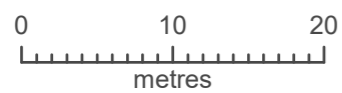

© Crown copyright 2023 Ordnance Survey 100053143

	NAME	DATE
DRAWN	PRB	14/04/2023

UNLESS OTHERWISE SPECIFIED
DIMENSIONS ARE IN MILLIMETERS

DWG PLANS
35 Cranmer Drive, Nursling, Southampton, SO16 0TD
Mobile: 07851229345, Email: info@dwgplans.co.uk

TITLE
Site Plan
Green Farm, Breamore, SP6 2EB


SIZE A3	DWG NO DWG PLANS 02375	REV A
------------	---------------------------	----------

CLIENT: Dr Sharma & Dr Richardson

SCALE: 1:500 @ A3	SHEET 1 of 1
-------------------	--------------

NOTES:

- 1) ALL DRAWINGS SUPPLIED BY DWG PLANS ARE TO BE USED FOR PLANNING PERMISSION PURPOSES ONLY AND NOT TO BE USED FOR BUILDING REGULATION PURPOSES.
 - 2) THE CONTRACTOR, SUB-CONTRACTOR OR SUPPLIER IS TO CHECK ALL RELEVANT DIMENSIONS, LEVELS, EXISTING STRUCTURE AND MATERIALS PRIOR TO COMMENCING THE WORKS.
- © THIS DRAWING IS COPYRIGHT AND MAY NOT BE COPIED, TRACED, ALTERED OR REPRODUCED WITHOUT WRITTEN PERMISSION FROM DWG PLANS.

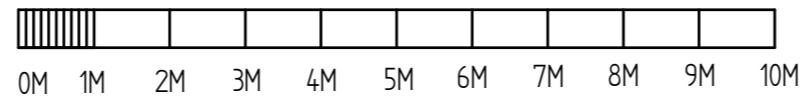


	NAME	DATE
DRAWN	PRB	14/04/2023

UNLESS OTHERWISE SPECIFIED
DIMENSIONS ARE IN MILLIMETERS

DWG PLANS 85 Cranmer Drive, Nursling, Southampton, SO16 0TD Mobile: 07851229345, Email: info@dwgplans.co.uk		
TITLE Proposed floor and roof plan 61 Coombe Avenue, Bournemouth		
SIZE A3	DWG NO DWG PLANS 00425	REV A
CLIENT: Dr Sharma & Dr Richardson		
SCALE: 1:500 @ A3		SHEET 1 of 1

NOTES:

- 1) ALL DRAWINGS SUPPLIED BY DWG PLANS ARE TO BE USED FOR PLANNING PERMISSION PURPOSES ONLY AND NOT TO BE USED FOR BUILDING REGULATION PURPOSES.
 - 2) THE CONTRACTOR, SUB-CONTRACTOR OR SUPPLIER IS TO CHECK ALL RELEVANT DIMENSIONS, LEVELS, EXISTING STRUCTURE AND MATERIALS PRIOR TO COMMENCING THE WORKS.
- © THIS DRAWING IS COPYRIGHT AND MAY NOT BE COPIED, TRACED, ALTERED OR REPRODUCED WITHOUT WRITTEN PERMISSION FROM DWG PLANS.

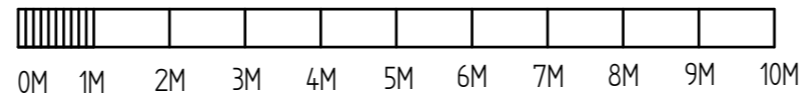

	NAME	DATE
DRAWN	PRB	14/04/2023

UNLESS OTHERWISE SPECIFIED
DIMENSIONS ARE IN MILLIMETERS

DWG PLANS 35 Cranmer Drive, Nursling, Southampton, SO16 0TD Mobile: 07851229345, Email: info@dwgplans.co.uk		
TITLE Proposed elevations 61 Coombe Avenue, Bournemouth		
SIZE A3	DWG NO DWG PLANS 00426	REV A
CLIENT: Dr Sharma & Dr Richardson		
SCALE: 1:500 @ A3	SHEET 1 of 1	