




EXISTING GROUND FLOOR PLAN

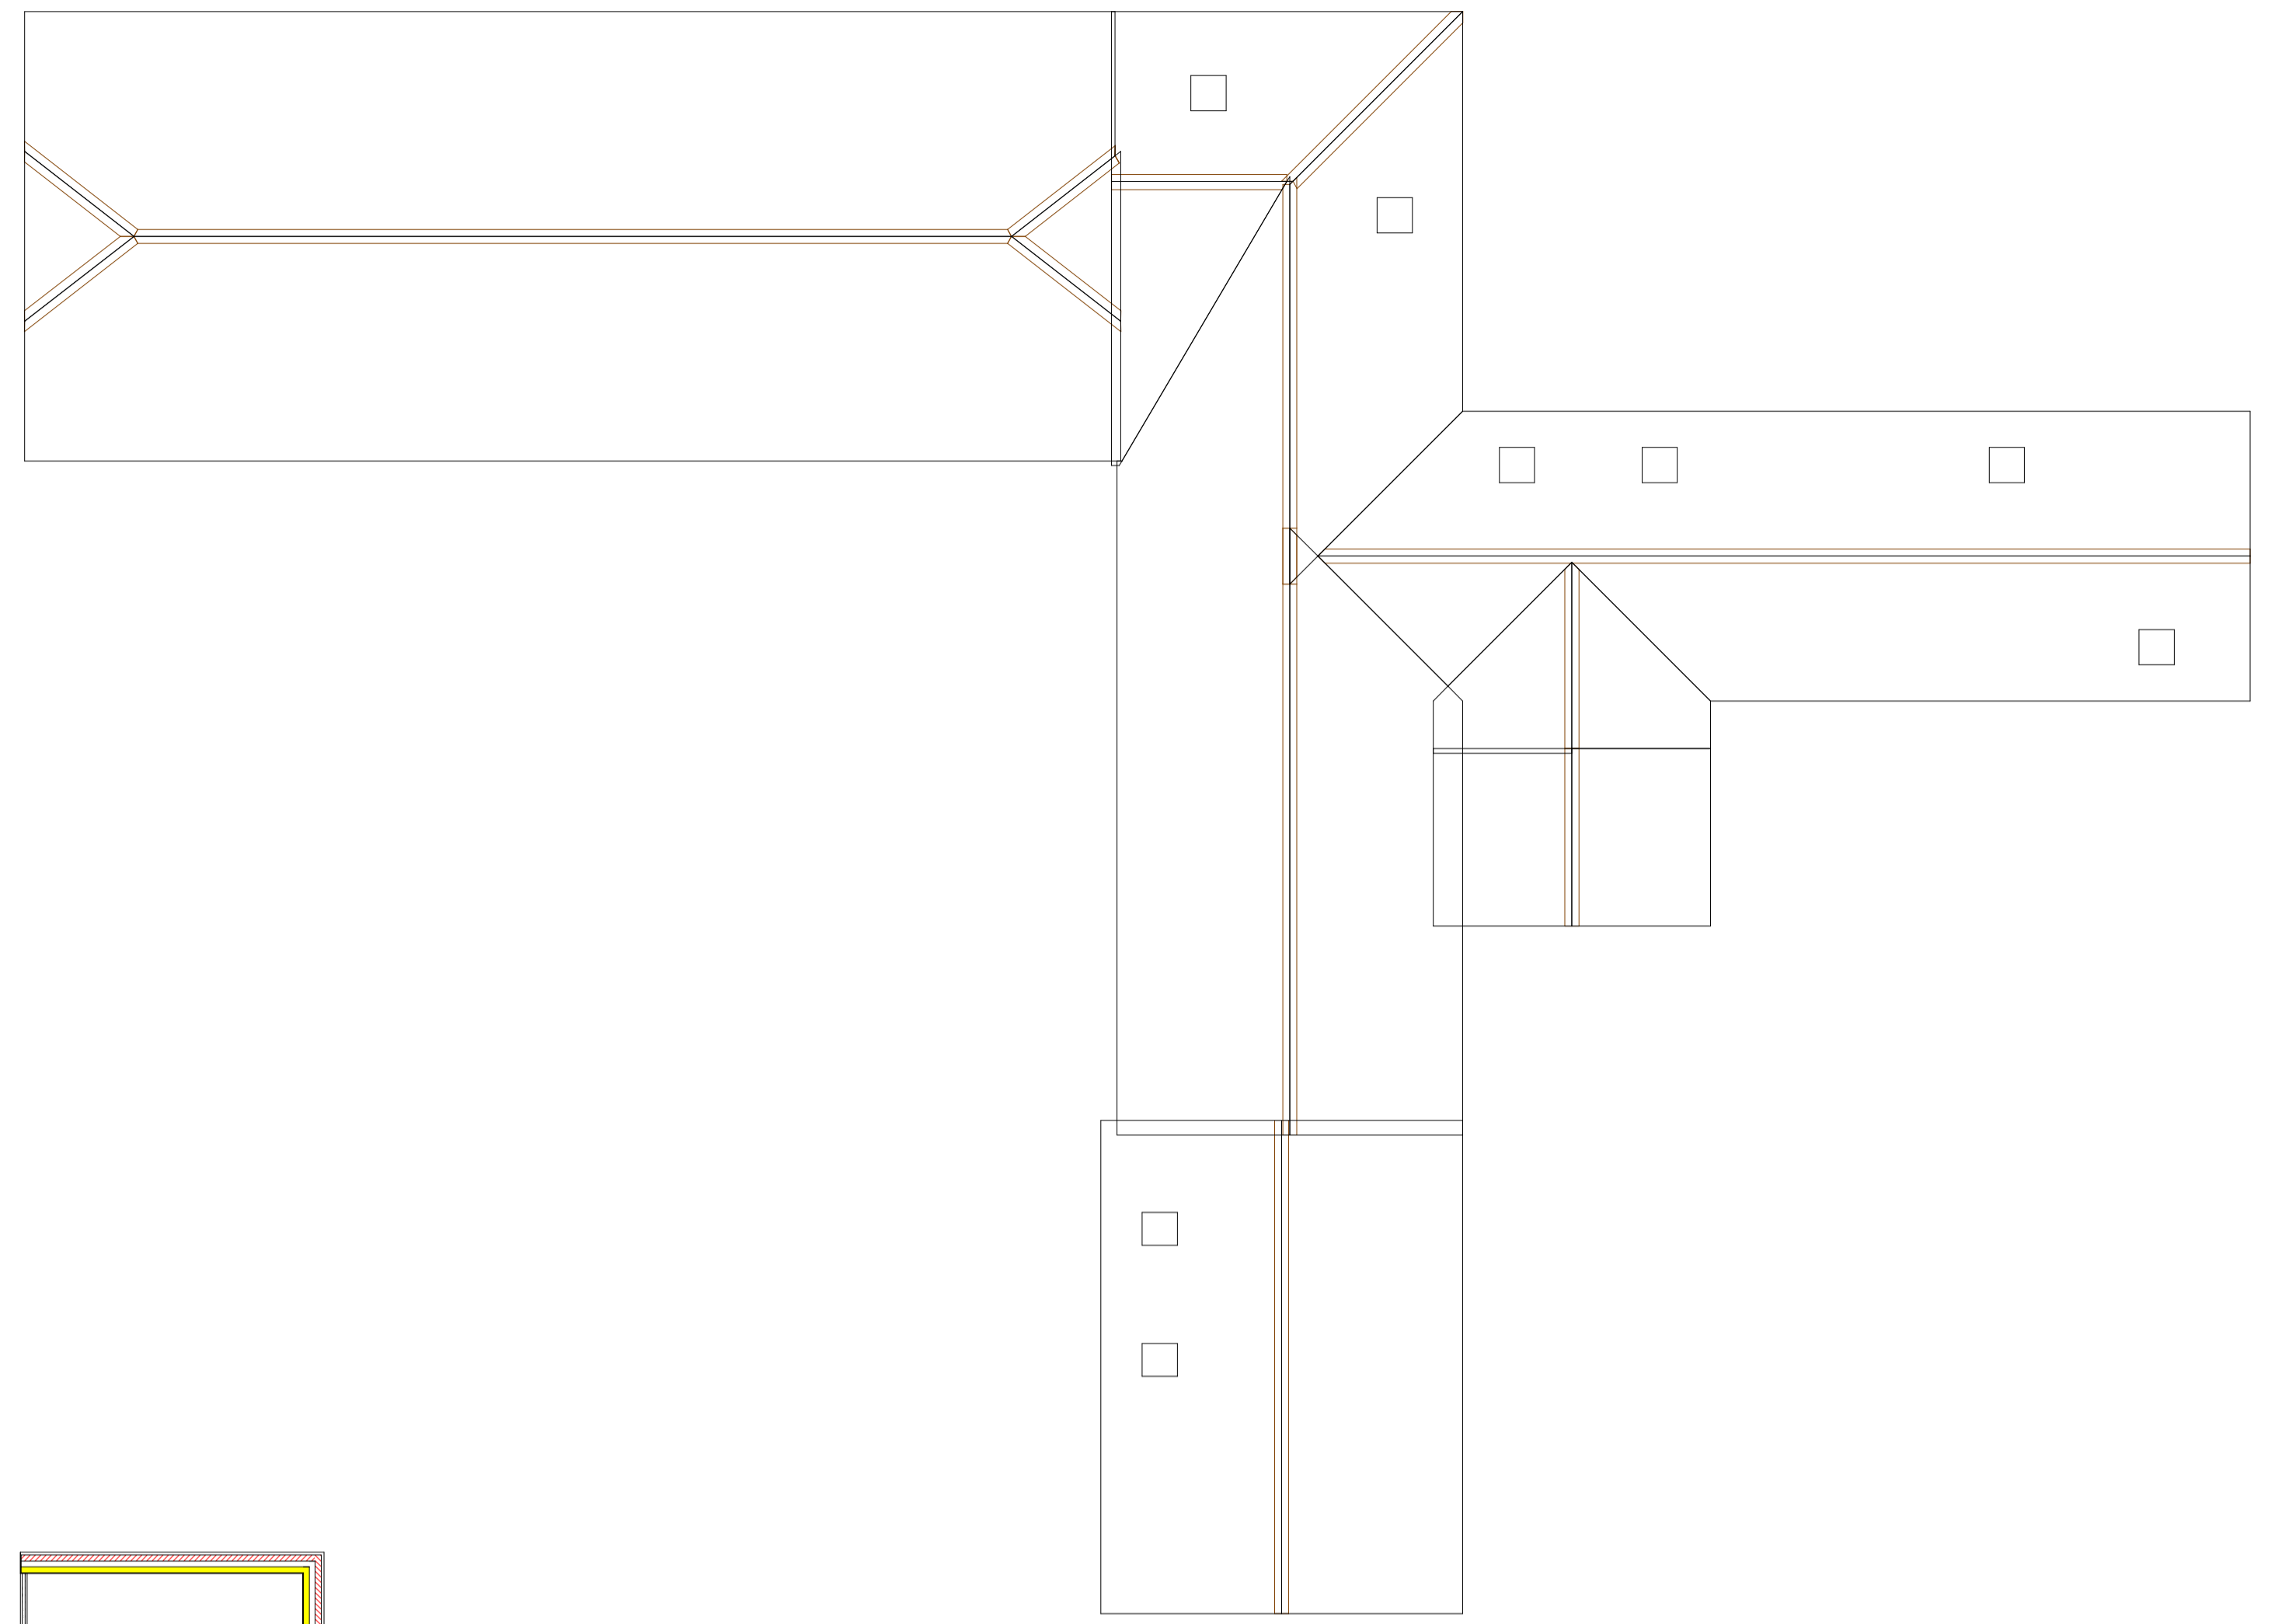


EXISTING ROOF PLAN

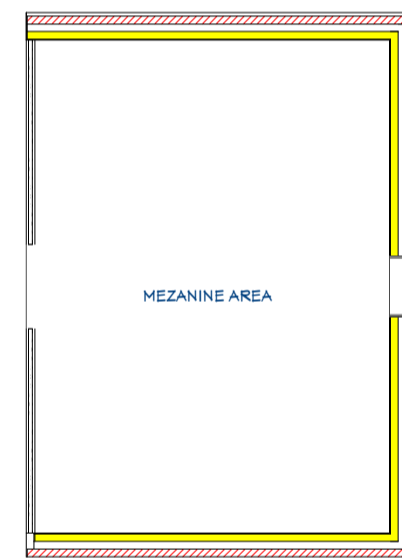

EXISTING FIRST FLOOR PLAN

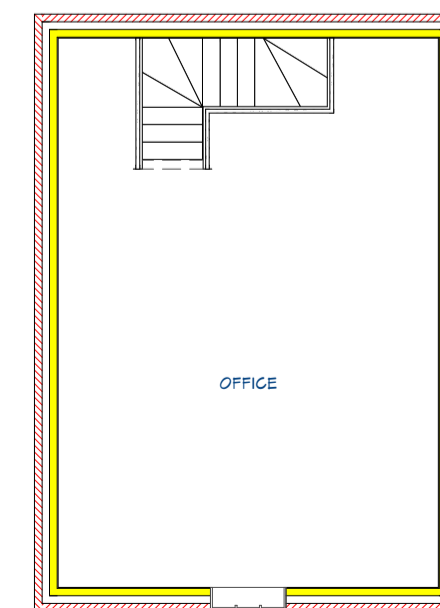

NOTES:  
 1) ALL DRAWINGS SUPPLIED BY DWG PLANS ARE TO BE USED FOR PLANNING PERMISSION PURPOSES ONLY AND NOT TO BE USED FOR BUILDING REGULATION PURPOSES.  
 2) THE CONTRACTOR, SUB-CONTRACTOR OR SUPPLIER IS TO CHECK ALL RELEVANT DIMENSIONS, LEVELS, EXISTING STRUCTURE AND MATERIALS PRIOR TO COMMENCING THE WORKS.  
 © THIS DRAWING IS COPYRIGHT AND MAY NOT BE COPIED, TRACED, ALTERED OR REPRODUCED WITHOUT WRITTEN PERMISSION FROM DWG PLANS.

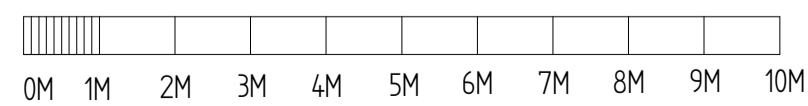

DRAWN			TITLE		
NAME	PRB	DATE	Existing floor and roof plan		
		15/03/2023	Green Farm, Breamore, SP6 2EB		
UNLESS OTHERWISE SPECIFIED		SIZE	DWG NO	REV	
DIMENSIONS ARE IN MILLIMETERS		A3	DWG PLANS 02375	A	
CLIENT: Dr Sharma & Dr Richardson			SCALE: 1:100 @ A1		
			SHEET 1 of 1		


DWG PLANS  
 35 Cranmer Drive, Nursling, Southampton, SO16 0TD  
 Mobile: 07851229345, Email: info@dwgplans.co.uk




EXISTING REAR ELEVATION  
(SOUTH WEST FACING)



EXISTING SIDE ELEVATION  
(SOUTH EAST FACING)

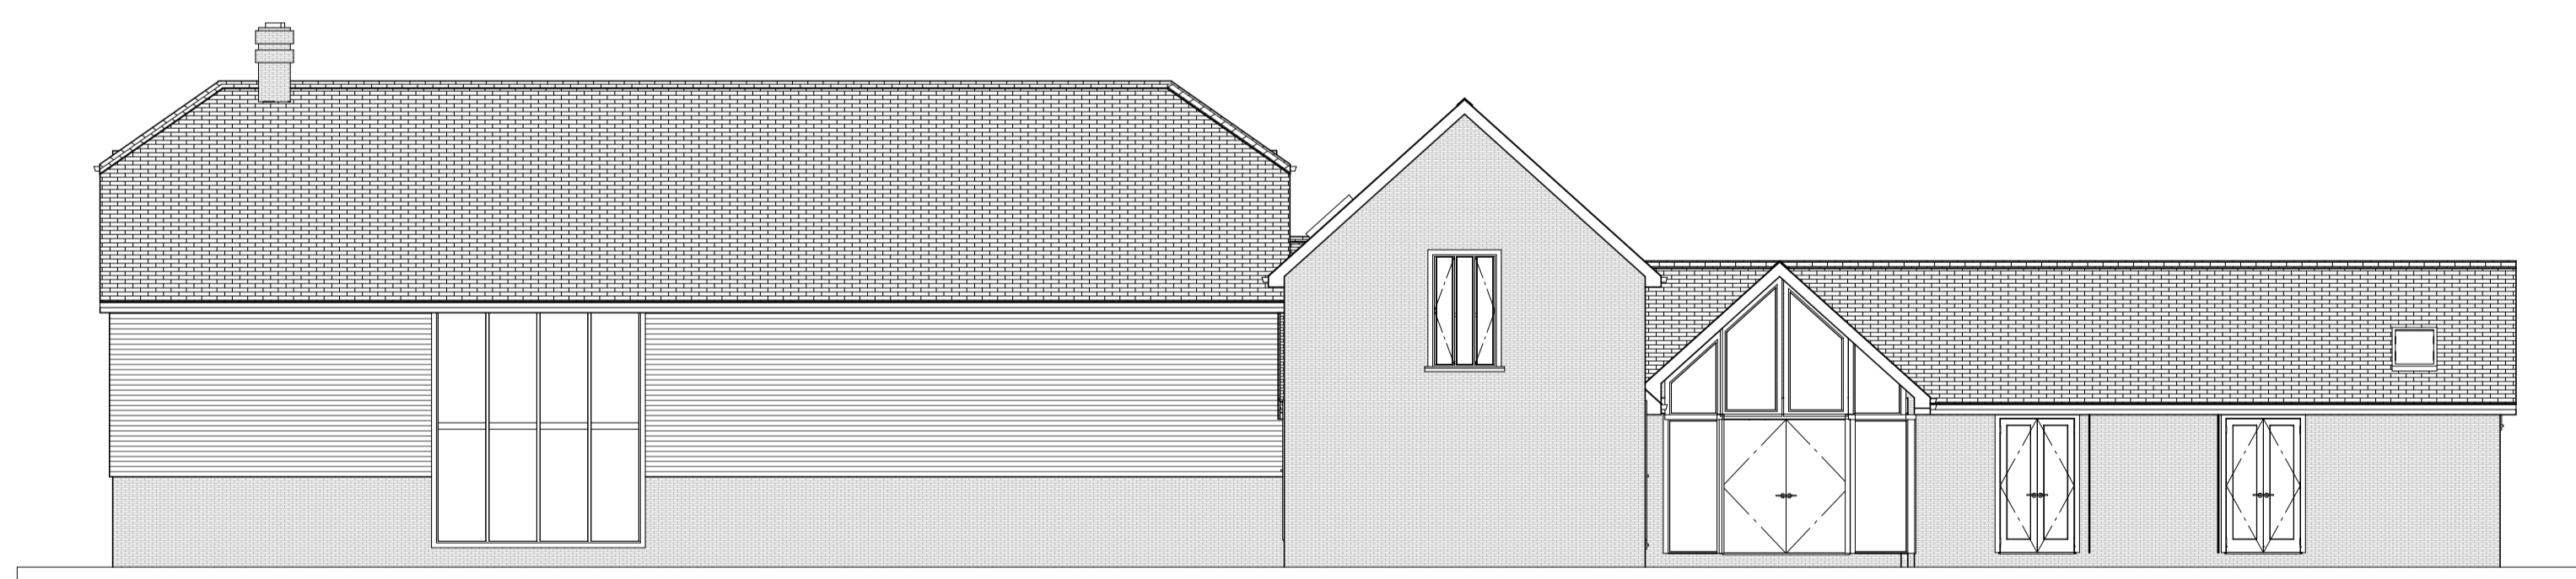


EXISTING FRONT ELEVATION  
(NORTH EAST FACING)

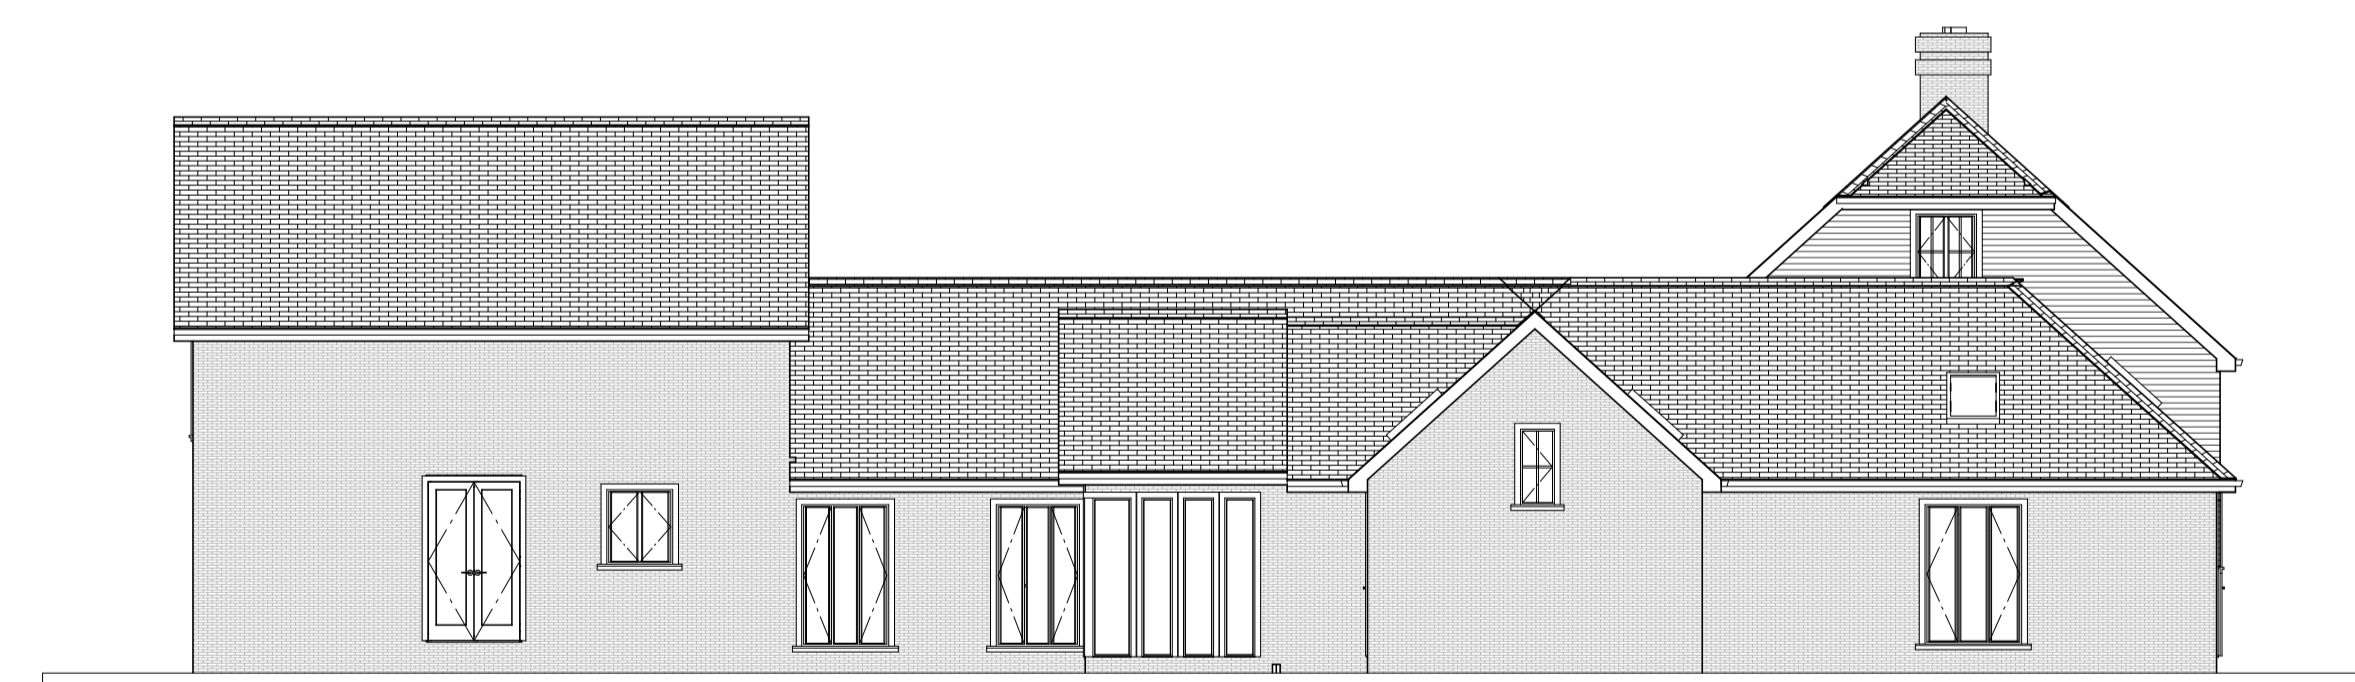

EXISTING SIDE ELEVATION  
(NORTH WEST FACING)


NOTES:

1) ALL DRAWINGS SUPPLIED BY DWG PLANS ARE TO BE USED FOR PLANNING PERMISSION PURPOSES ONLY AND NOT TO BE USED FOR BUILDING REGULATION PURPOSES.  
2) THE CONTRACTOR, SUB-CONTRACTOR OR SUPPLIER IS TO CHECK ALL RELEVANT DIMENSIONS, LEVELS, EXISTING STRUCTURE AND MATERIALS PRIOR TO COMMENCING THE WORKS.  
© THIS DRAWING IS COPYRIGHT AND MAY NOT BE COPIED, TRACED, ALTERED OR REPRODUCED WITHOUT WRITTEN PERMISSION FROM DWG PLANS.

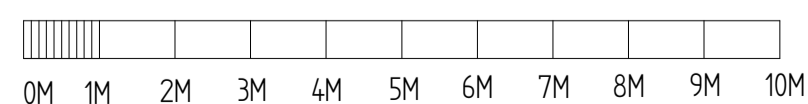


DRAWN			NAME	DATE	TITLE		
PRB				15/03/2023	Existing elevations Green Farm, Breamore, SP6 2EB		
UNLESS OTHERWISE SPECIFIED DIMENSIONS ARE IN MILLIMETERS			SIZE	DWG NO	CLIENT: Dr Sharma & Dr Richardson	REV	
			A3	DWG PLANS 02376	SCALE: 1:100 @ A1	A	SHEET 1 of 1

DWG PLANS  
35 Cranmer Drive, Nursling, Southampton, SO16 0TD  
Mobile: 07851229345, Email: info@dwgplans.co.uk

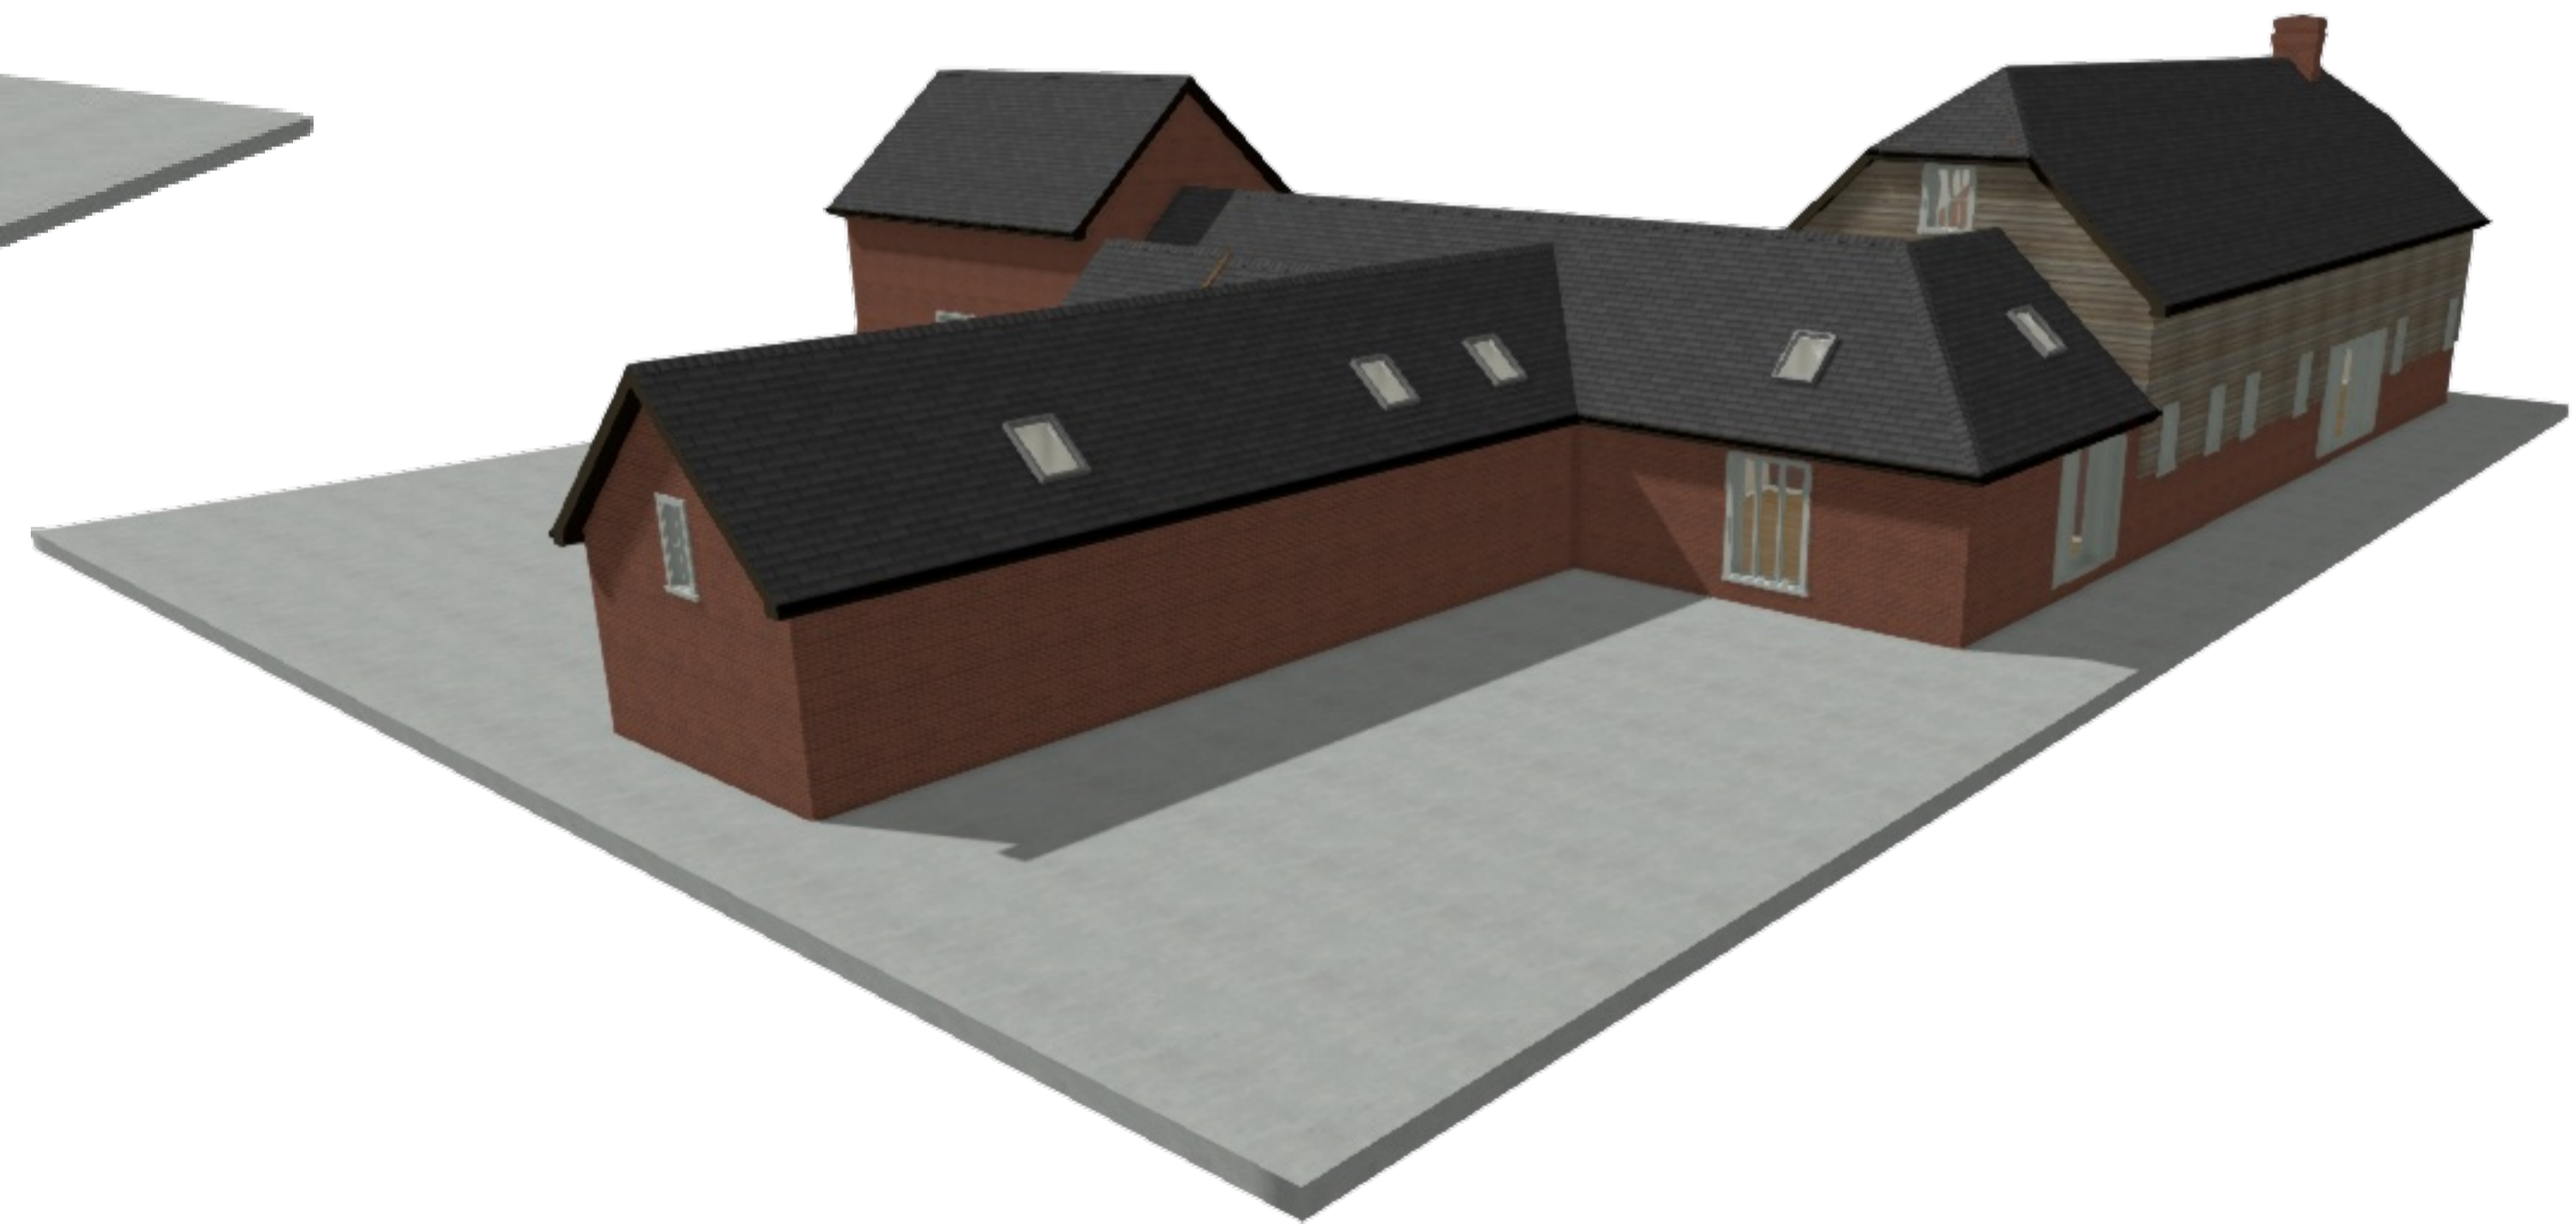



3D RENDERS NOT TO SCALE

NOTES:  
 1) ALL DRAWINGS SUPPLIED BY DWG PLANS ARE TO BE USED FOR PLANNING PERMISSION PURPOSES ONLY AND NOT TO BE USED FOR BUILDING REGULATION PURPOSES.  
 2) THE CONTRACTOR, SUB-CONTRACTOR OR SUPPLIER IS TO CHECK ALL RELEVANT DIMENSIONS, LEVELS, EXISTING STRUCTURE AND MATERIALS PRIOR TO COMMENCING THE WORKS.  
 © THIS DRAWING IS COPYRIGHT AND MAY NOT BE COPIED, TRACED, ALTERED OR REPRODUCED WITHOUT WRITTEN PERMISSION FROM DWG PLANS.


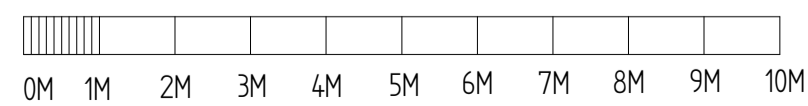


DRAWN			NAME	DATE	TITLE		
PRB				15/03/2023	Existing renders Green Farm, Breamore, SP6 2EB		
UNLESS OTHERWISE SPECIFIED DIMENSIONS ARE IN MILLIMETERS			SIZE	DWG NO	CLIENT: Dr Sharma & Dr Richardson	REV	
			A3	DWG PLANS 02377	SCALE: 1:100 @ A1	A	SHEET 1 of 1


DWG PLANS  
 35 Cranmer Drive, Nursling, Southampton, SO16 0TD  
 Mobile: 07851229345, Email: info@dwgplans.co.uk

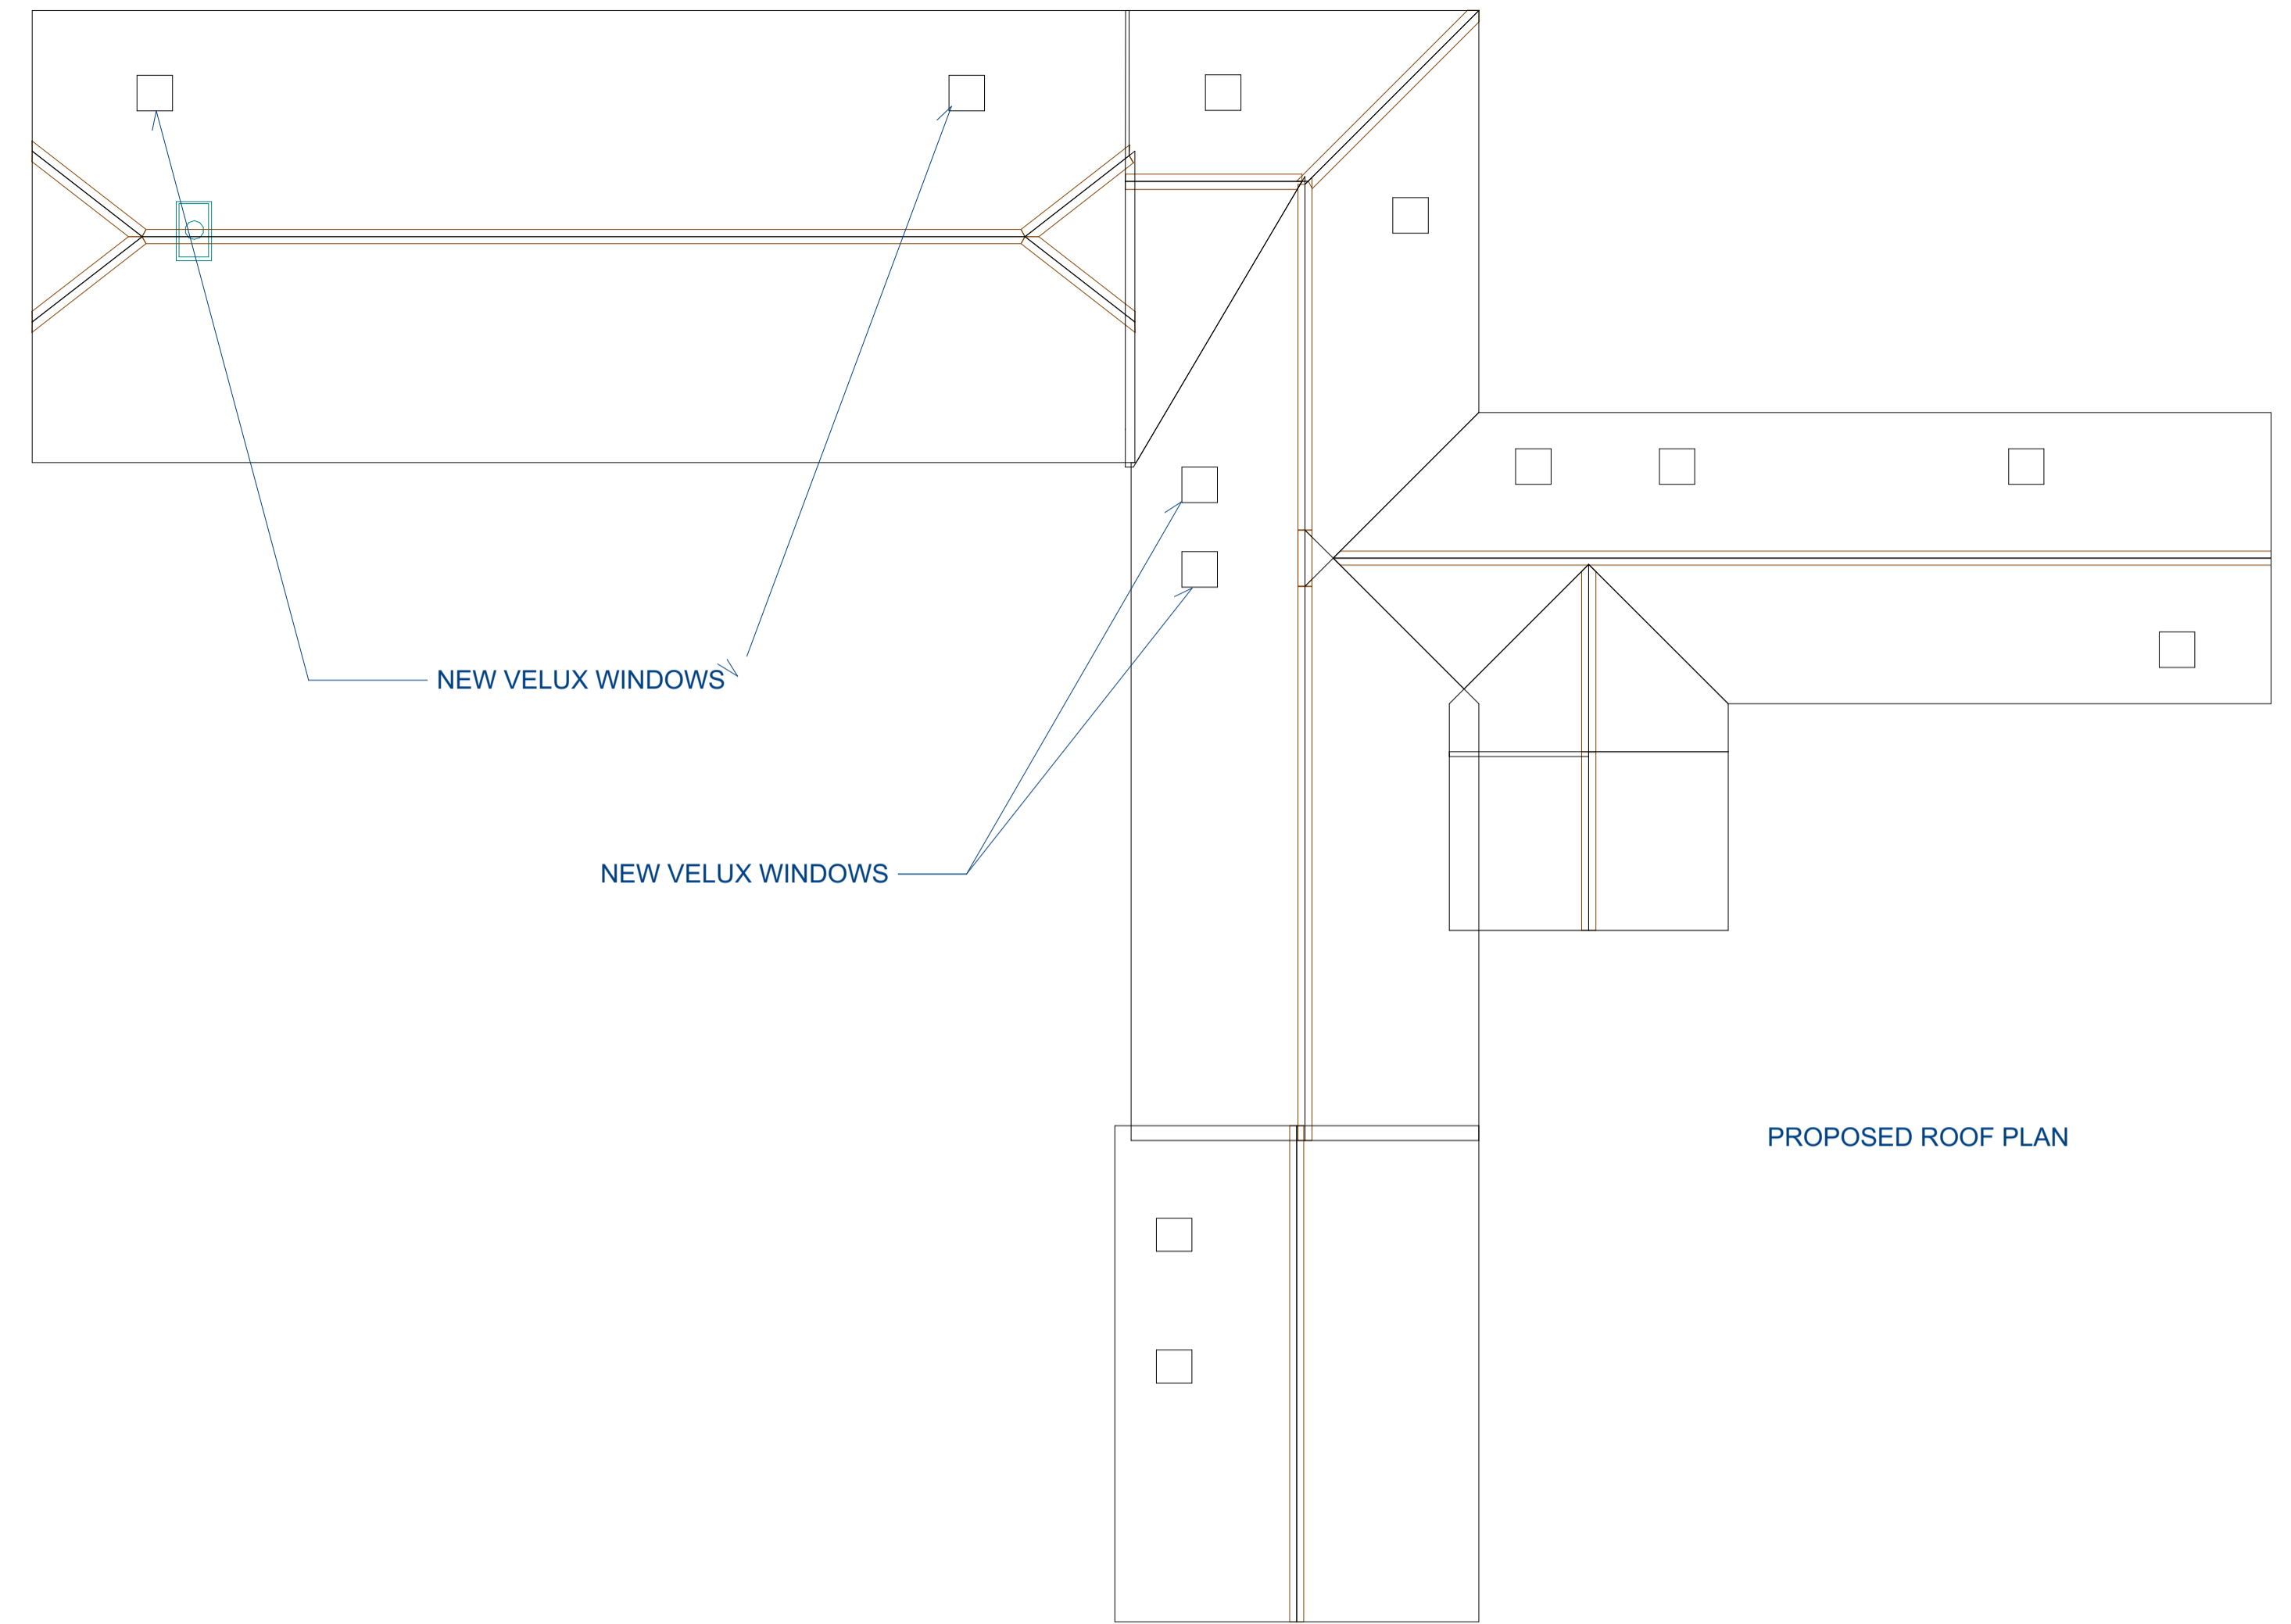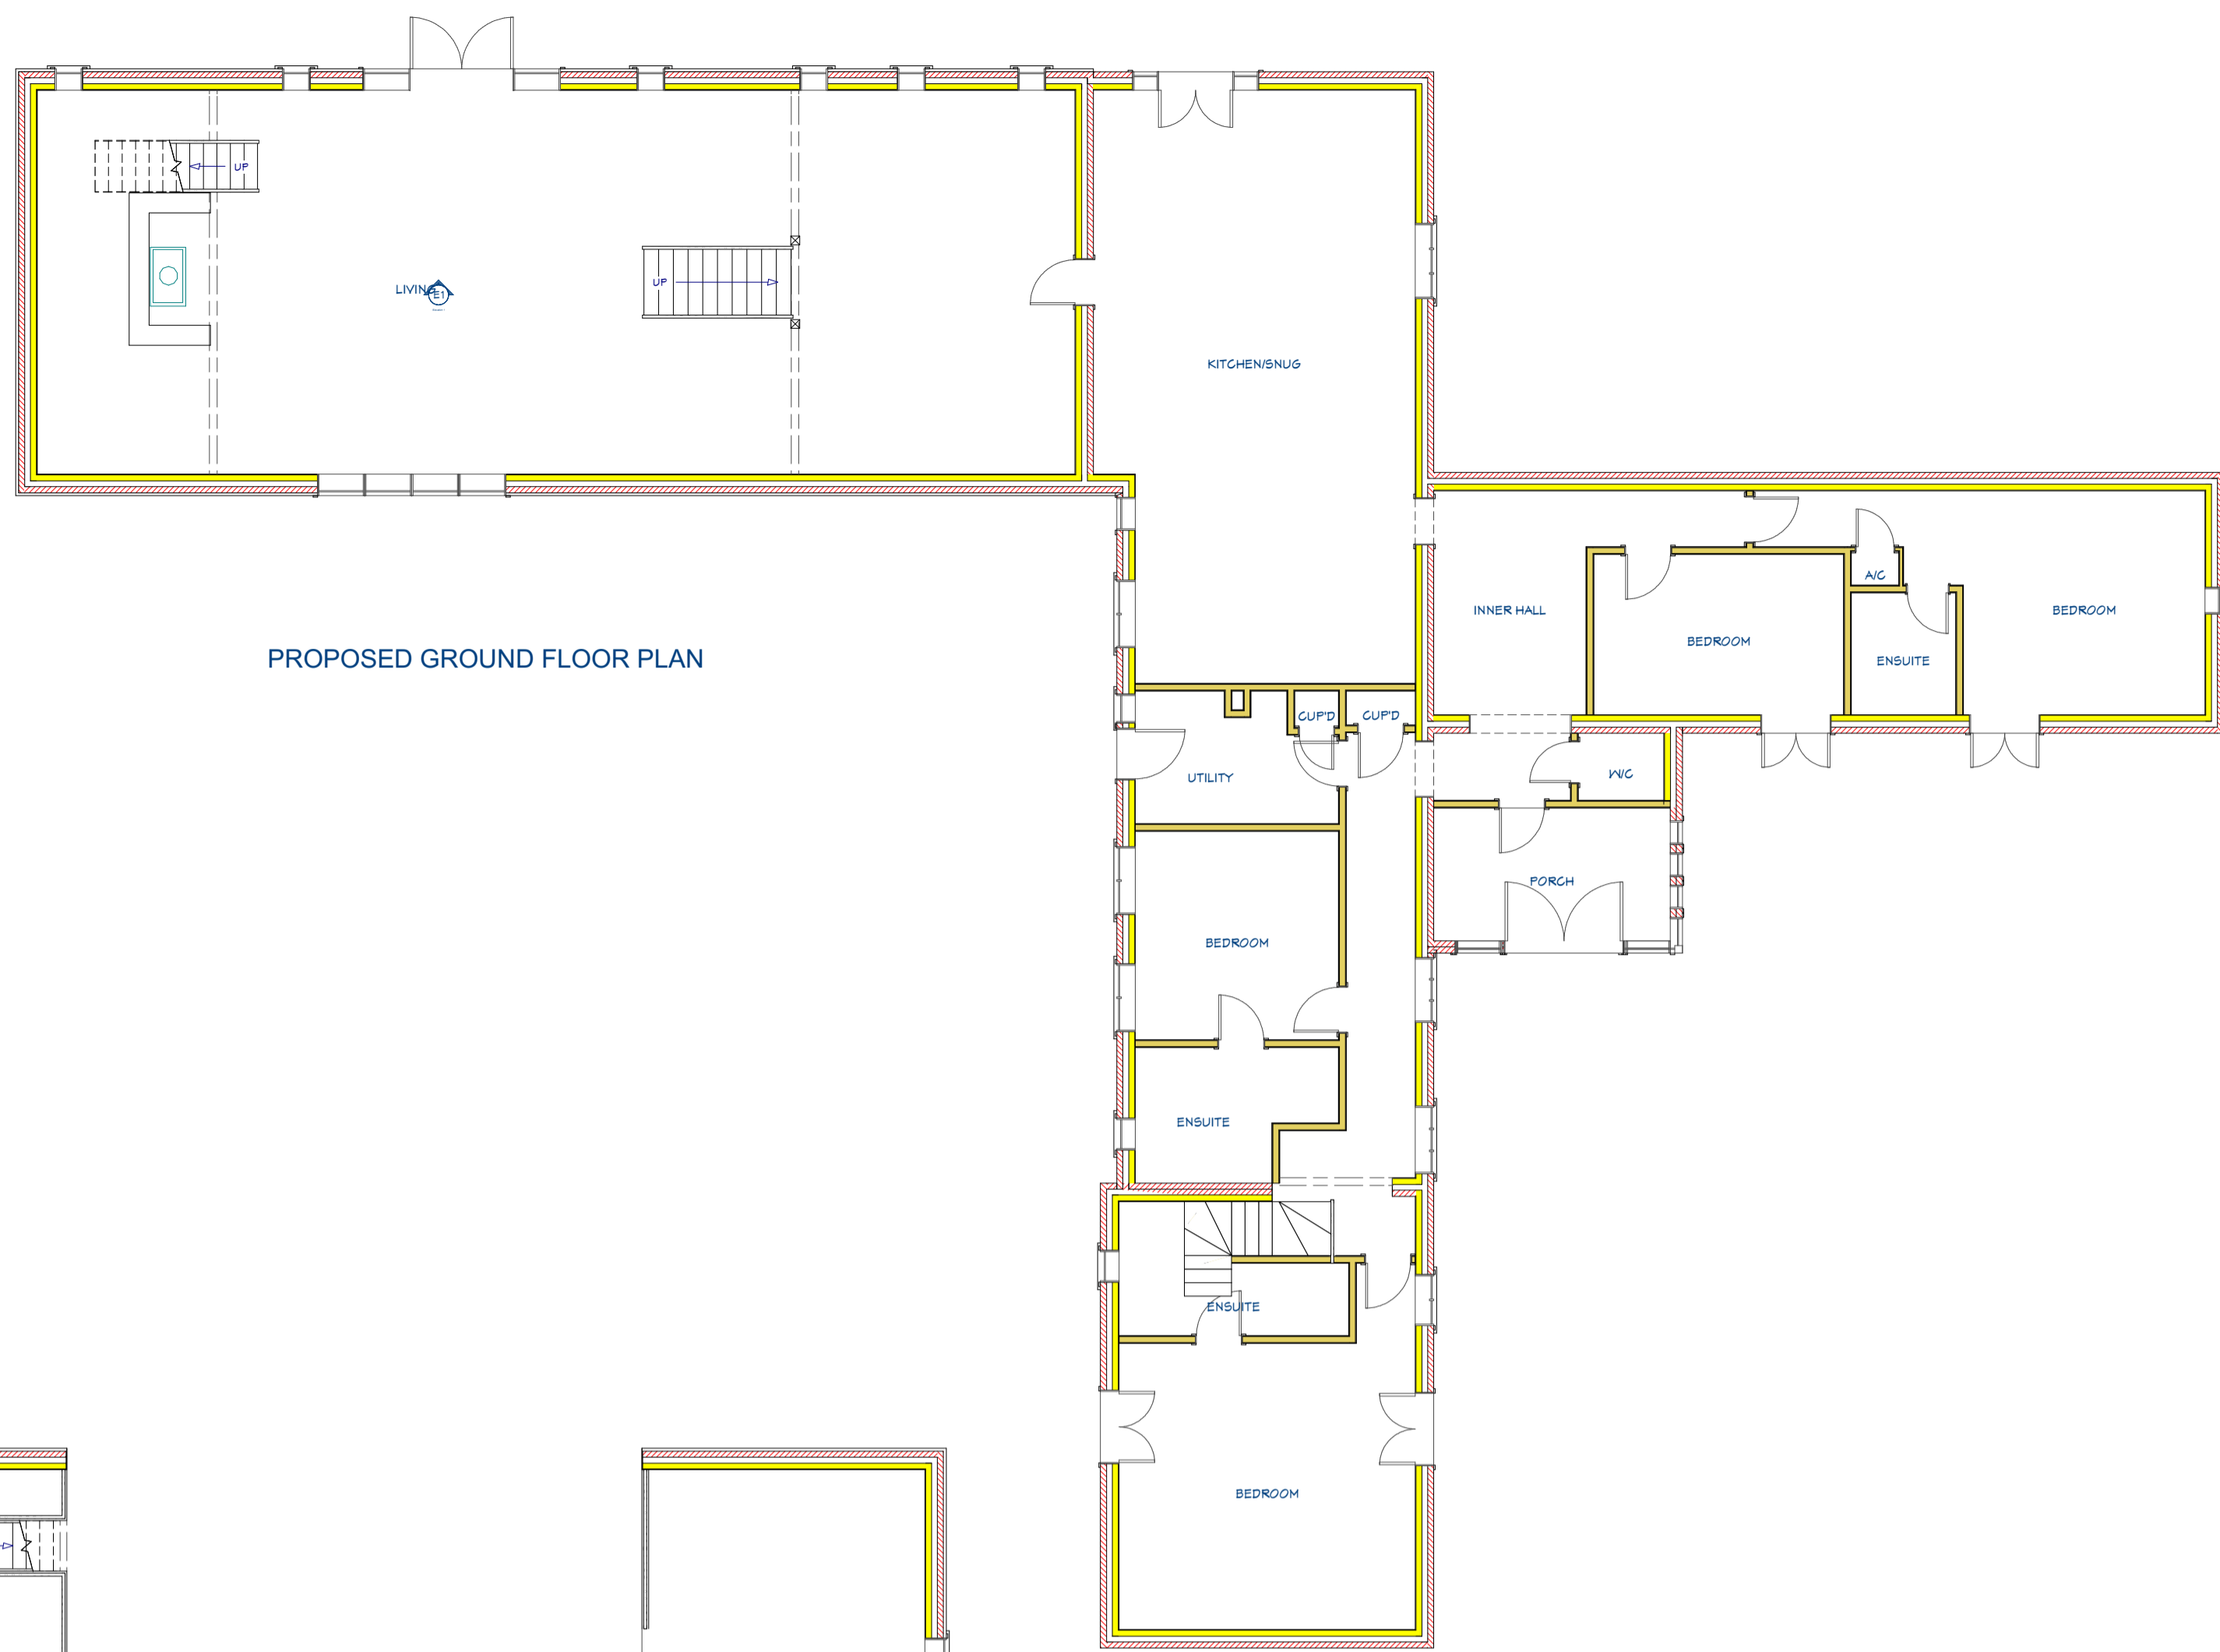

PROPOSED FIRST FLOOR PLAN

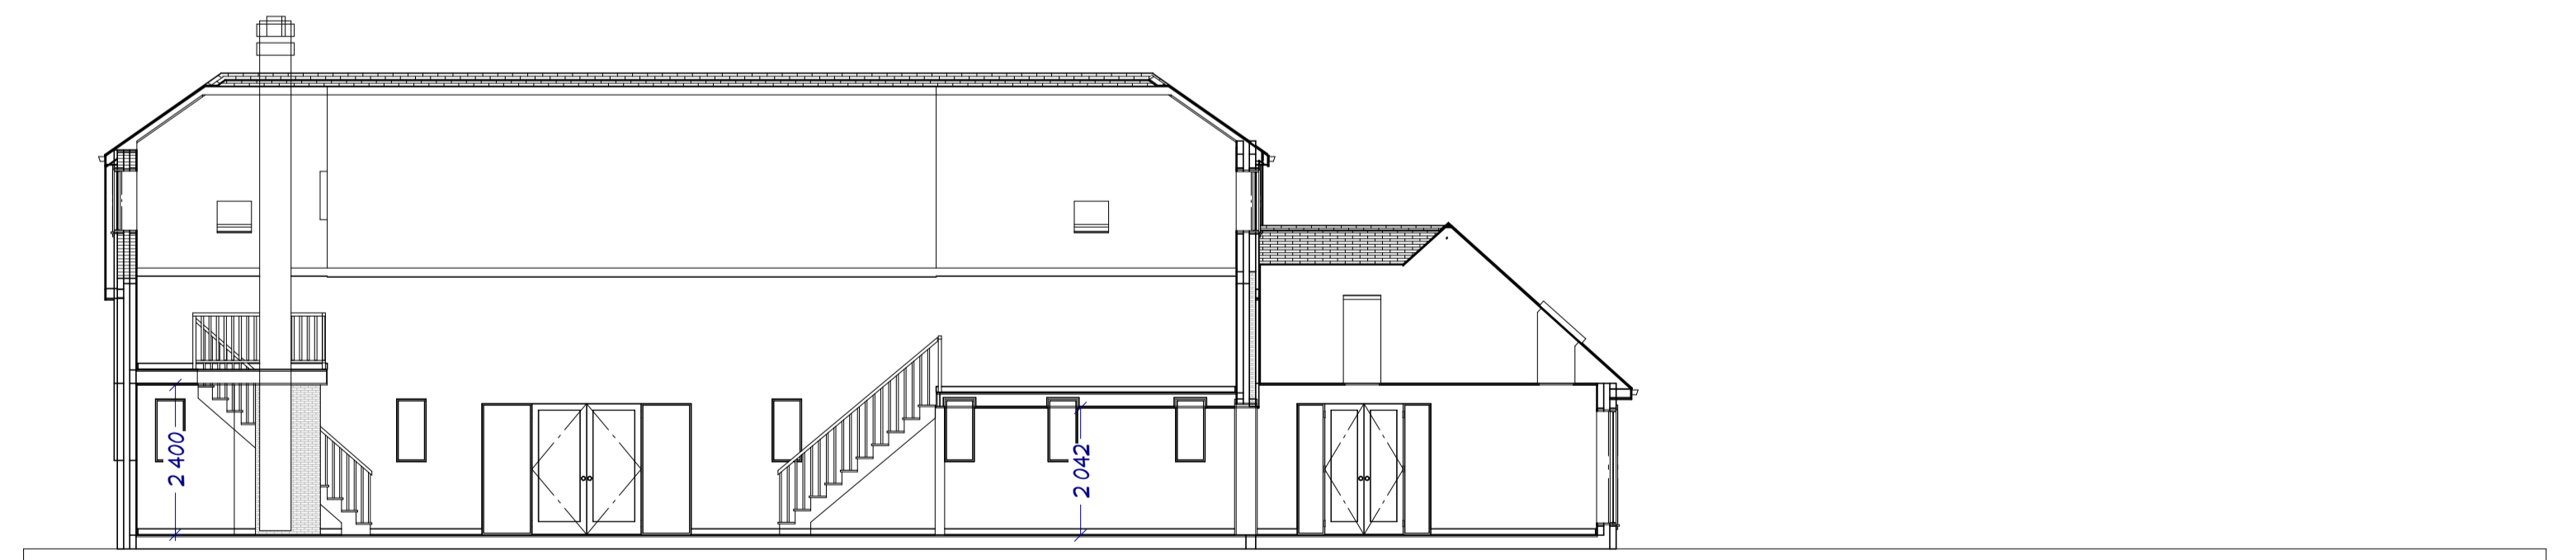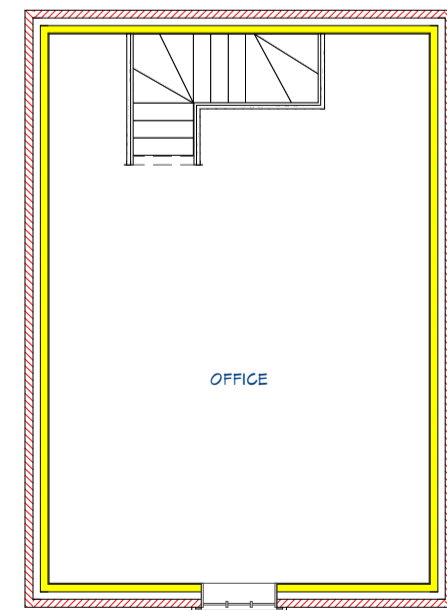

NOTES:  
 1) ALL DRAWINGS SUPPLIED BY DWG PLANS ARE TO BE USED FOR PLANNING PERMISSION PURPOSES ONLY AND NOT TO BE USED FOR BUILDING REGULATION PURPOSES.  
 2) THE CONTRACTOR, SUB-CONTRACTOR OR SUPPLIER IS TO CHECK ALL RELEVANT DIMENSIONS, LEVELS, EXISTING STRUCTURE AND MATERIALS PRIOR TO COMMENCING THE WORKS.  
 © THIS DRAWING IS COPYRIGHT AND MAY NOT BE COPIED, TRACED, ALTERED OR REPRODUCED WITHOUT WRITTEN PERMISSION FROM DWG PLANS.

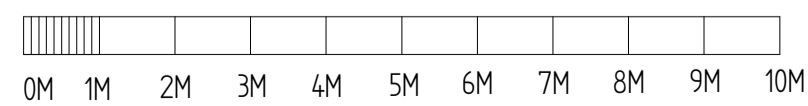

DRAWN			NAME	DATE	TITLE		
PRB				15/03/2023	Proposed floor and roof plan Green Farm, Breamore, SP6 2EB		
UNLESS OTHERWISE SPECIFIED DIMENSIONS ARE IN MILLIMETERS			SIZE	DWG NO	CLIENT: Dr Sharma & Dr Richardson	REV	
			A3	DWG PLANS 02378		A	
			SCALE: 1:100 @ A1		SHEET 1 of 1		


DWG PLANS  
 35 Cranmer Drive, Nursling, Southampton, SO16 0TD  
 Mobile: 07851229345, Email: info@dwgplans.co.uk



PROPOSED REAR ELEVATION  
(SOUTH WEST FACING)



PROPOSED SIDE ELEVATION  
(SOUTH EAST FACING)

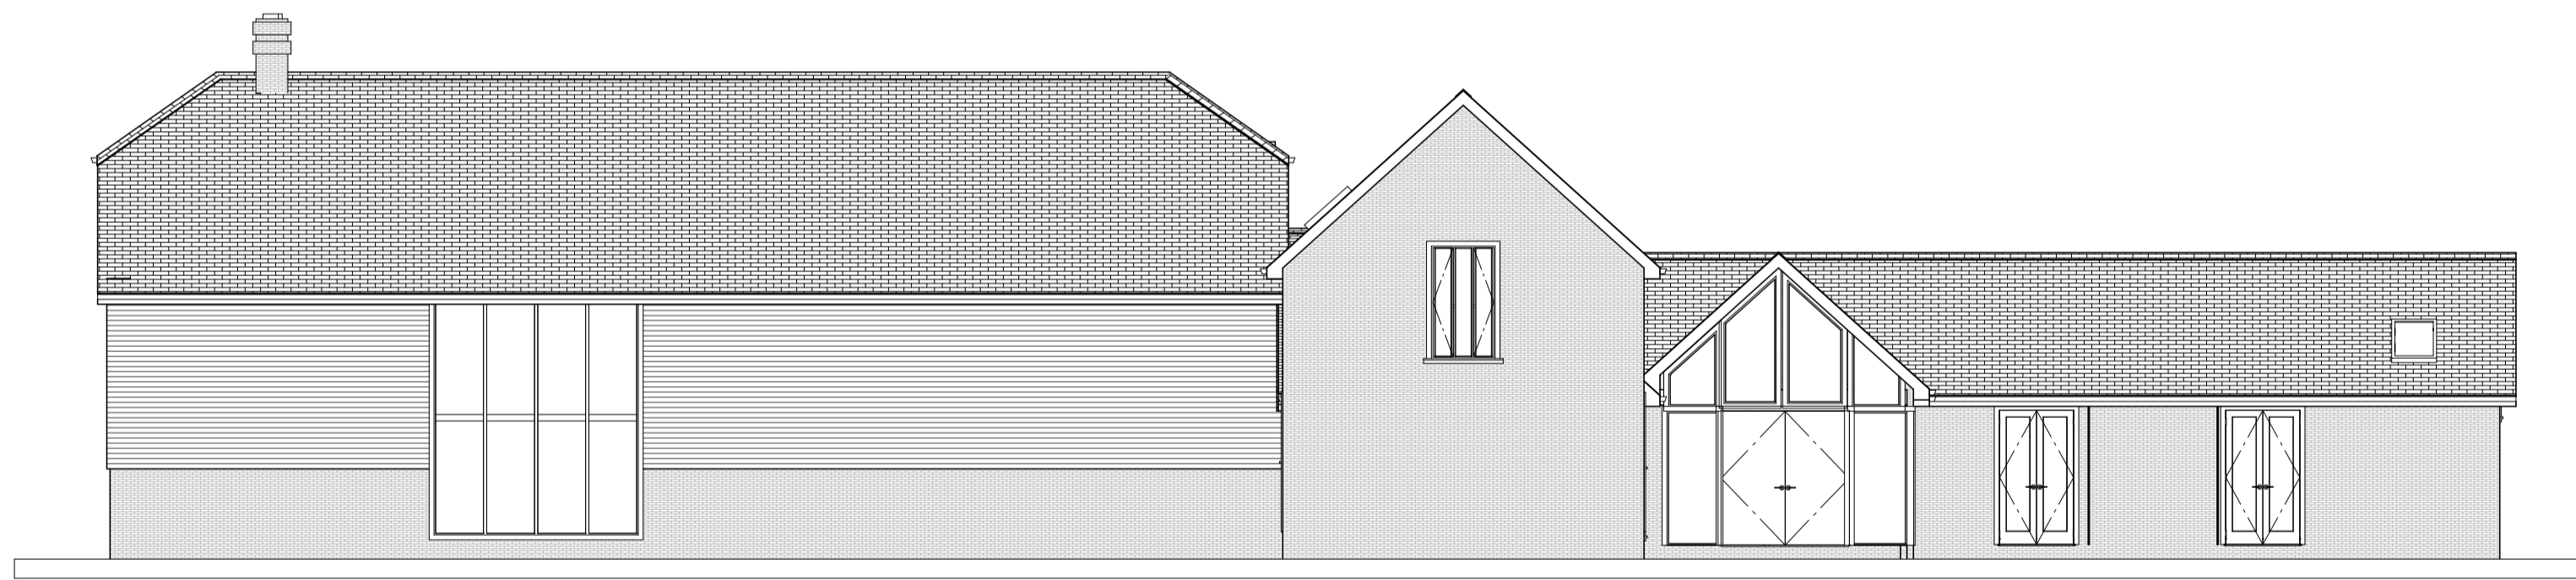


PROPOSED FRONT ELEVATION  
(NORTH EAST FACING)



PROPOSED SIDE ELEVATION  
(NORTH WEST FACING)


NOTES:

1) ALL DRAWINGS SUPPLIED BY DWG PLANS ARE TO BE USED FOR PLANNING PERMISSION PURPOSES ONLY AND NOT TO BE USED FOR BUILDING REGULATION PURPOSES.  
2) THE CONTRACTOR, SUB-CONTRACTOR OR SUPPLIER IS TO CHECK ALL RELEVANT DIMENSIONS, LEVELS, EXISTING STRUCTURE AND MATERIALS PRIOR TO COMMENCING THE WORKS.  
© THIS DRAWING IS COPYRIGHT AND MAY NOT BE COPIED, TRACED, ALTERED OR REPRODUCED WITHOUT WRITTEN PERMISSION FROM DWG PLANS.

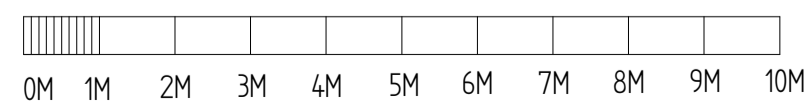


DWG PLANS  
35 Cranmer Drive, Nursling, Southampton, SO16 0TD  
Mobile: 07851229345, Email: info@dwgplans.co.uk

DRAWN		NAME	DATE	TITLE		REV
PRB		PRB	15/03/2023	Proposed elevations Green Farm, Breamore, SP6 2EB		A
UNLESS OTHERWISE SPECIFIED DIMENSIONS ARE IN MILLIMETERS		SIZE A3	DWG NO DWG PLANS 02379	CLIENT: Dr Sharma & Dr Richardson SCALE: 1:100 @ A1		

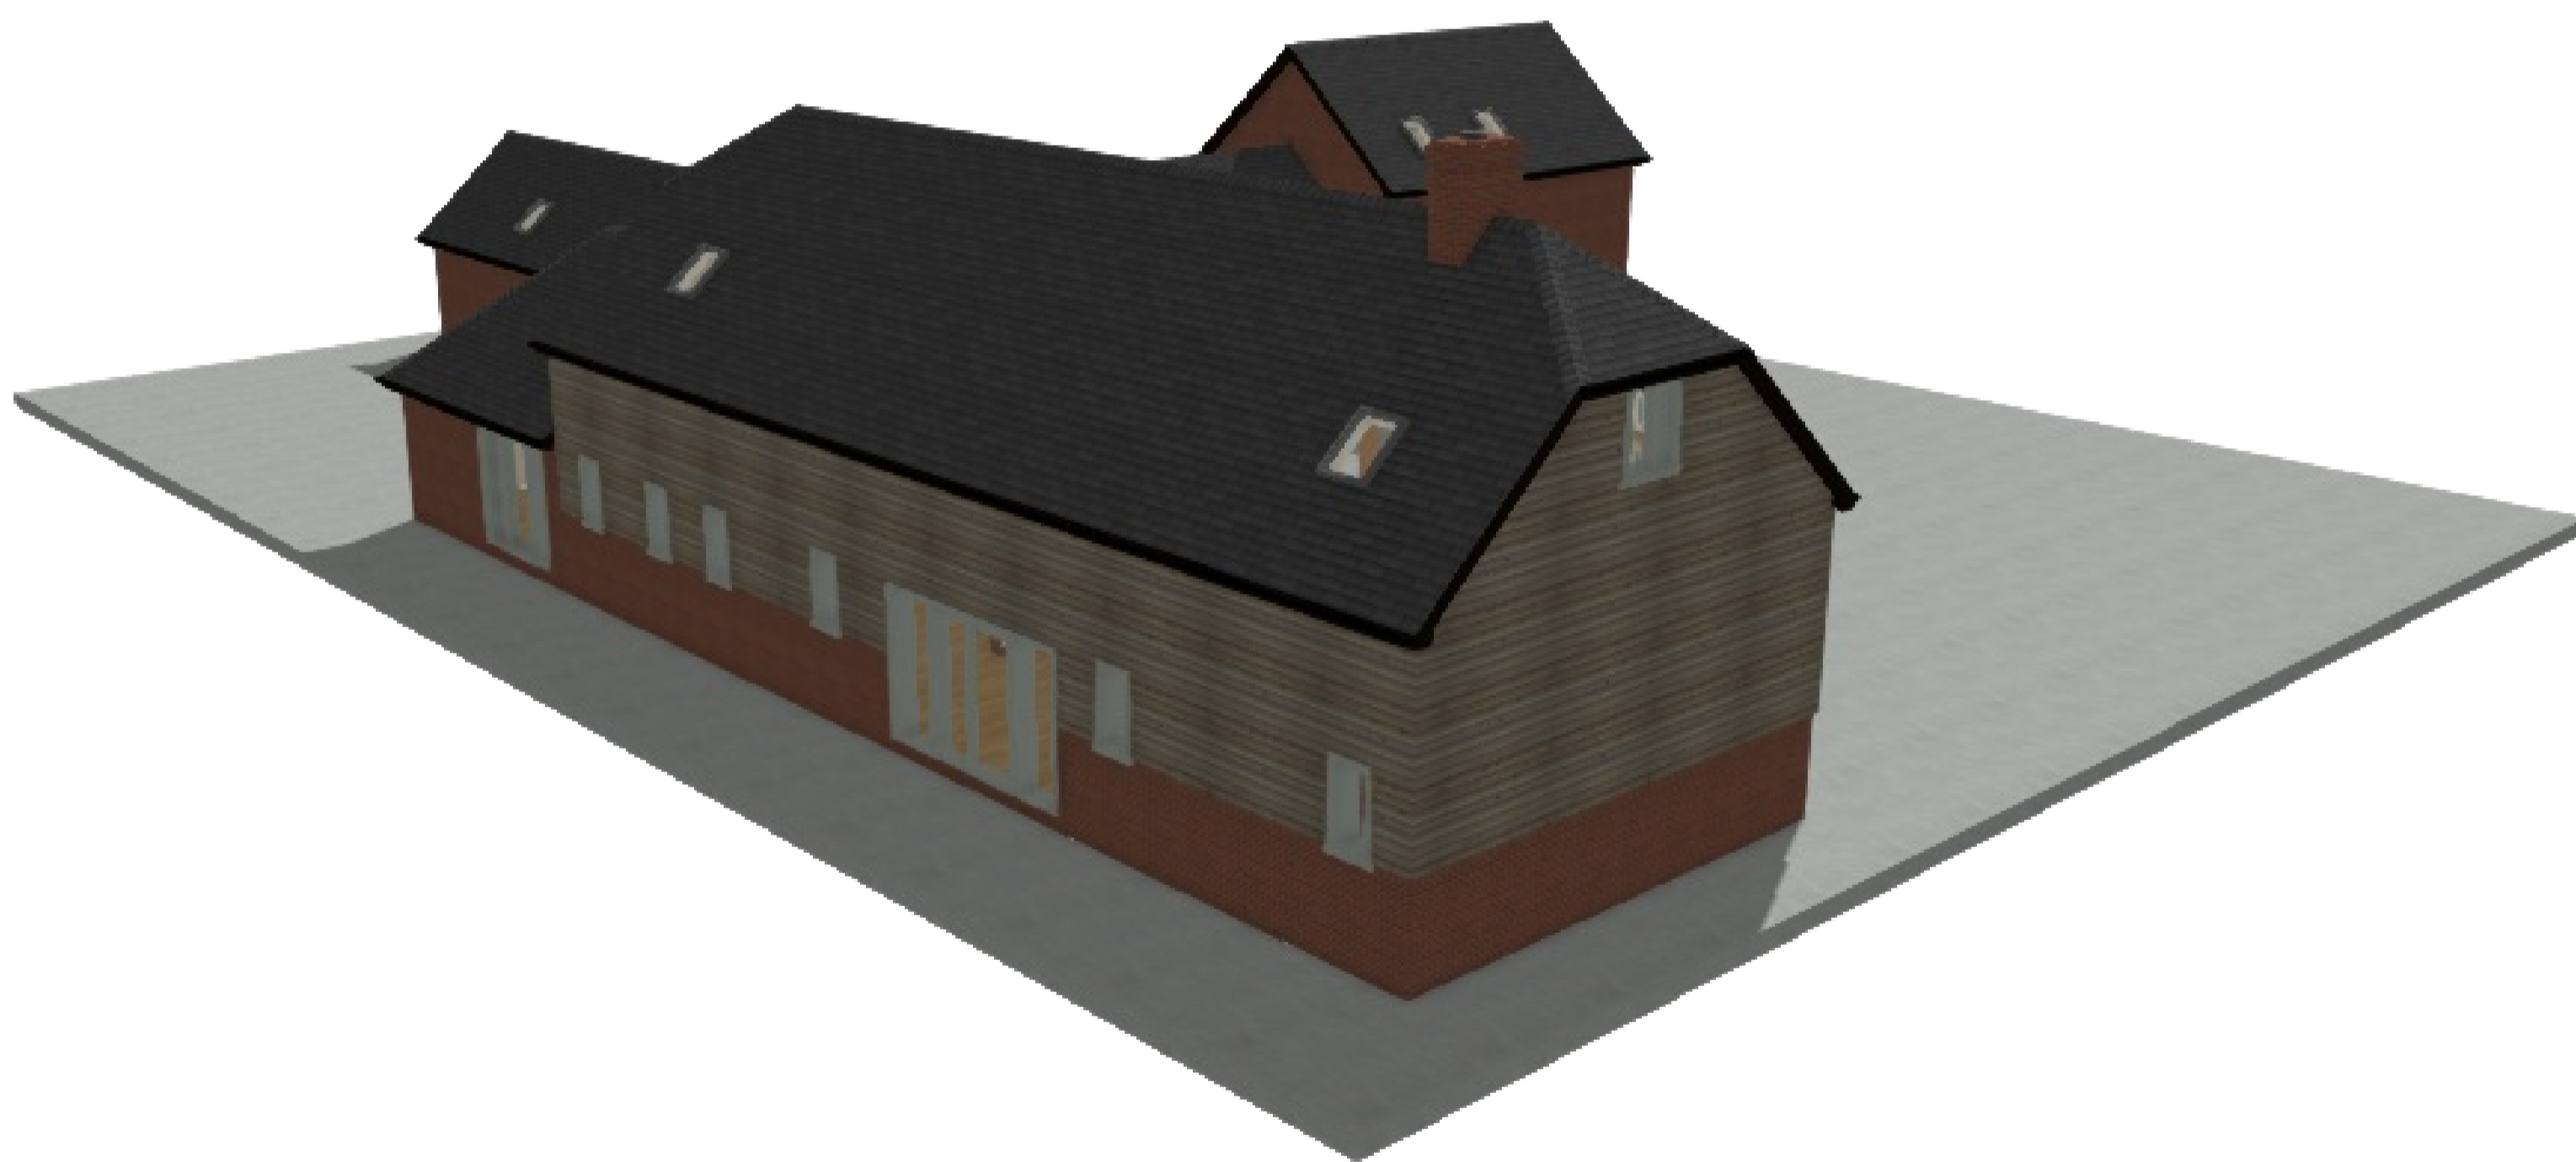

NOTES:  
 1) ALL DRAWINGS SUPPLIED BY DWG PLANS ARE TO BE USED FOR PLANNING PERMISSION PURPOSES ONLY AND NOT TO BE USED FOR BUILDING REGULATION PURPOSES.  
 2) THE CONTRACTOR, SUB-CONTRACTOR OR SUPPLIER IS TO CHECK ALL RELEVANT DIMENSIONS, LEVELS, EXISTING STRUCTURE AND MATERIALS PRIOR TO COMMENCING THE WORKS.  
 © THIS DRAWING IS COPYRIGHT AND MAY NOT BE COPIED, TRACED, ALTERED OR REPRODUCED WITHOUT WRITTEN PERMISSION FROM DWG PLANS.

3D RENDERS NOT TO SCALE

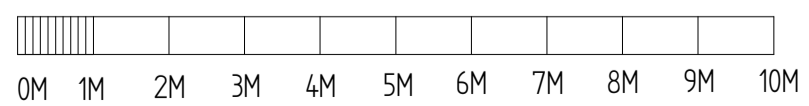

DRAWN			NAME	DATE	TITLE		
PRB				15/03/2023	Proposed renders Green Farm, Breamore, SP6 2EB		
UNLESS OTHERWISE SPECIFIED DIMENSIONS ARE IN MILLIMETERS			SIZE	DWG NO	CLIENT: Dr Sharma & Dr Richardson	REV	
			A3	DWG PLANS 02380	SCALE: 1:100 @ A1	A	SHEET 1 of 1

DWG PLANS  
 35 Cranmer Drive, Nursling, Southampton, SO16 0TD  
 Mobile: 07851229345, Email: info@dwgplans.co.uk