




**MILLTOWN HOUSE PROPOSED ELEVATIONS**

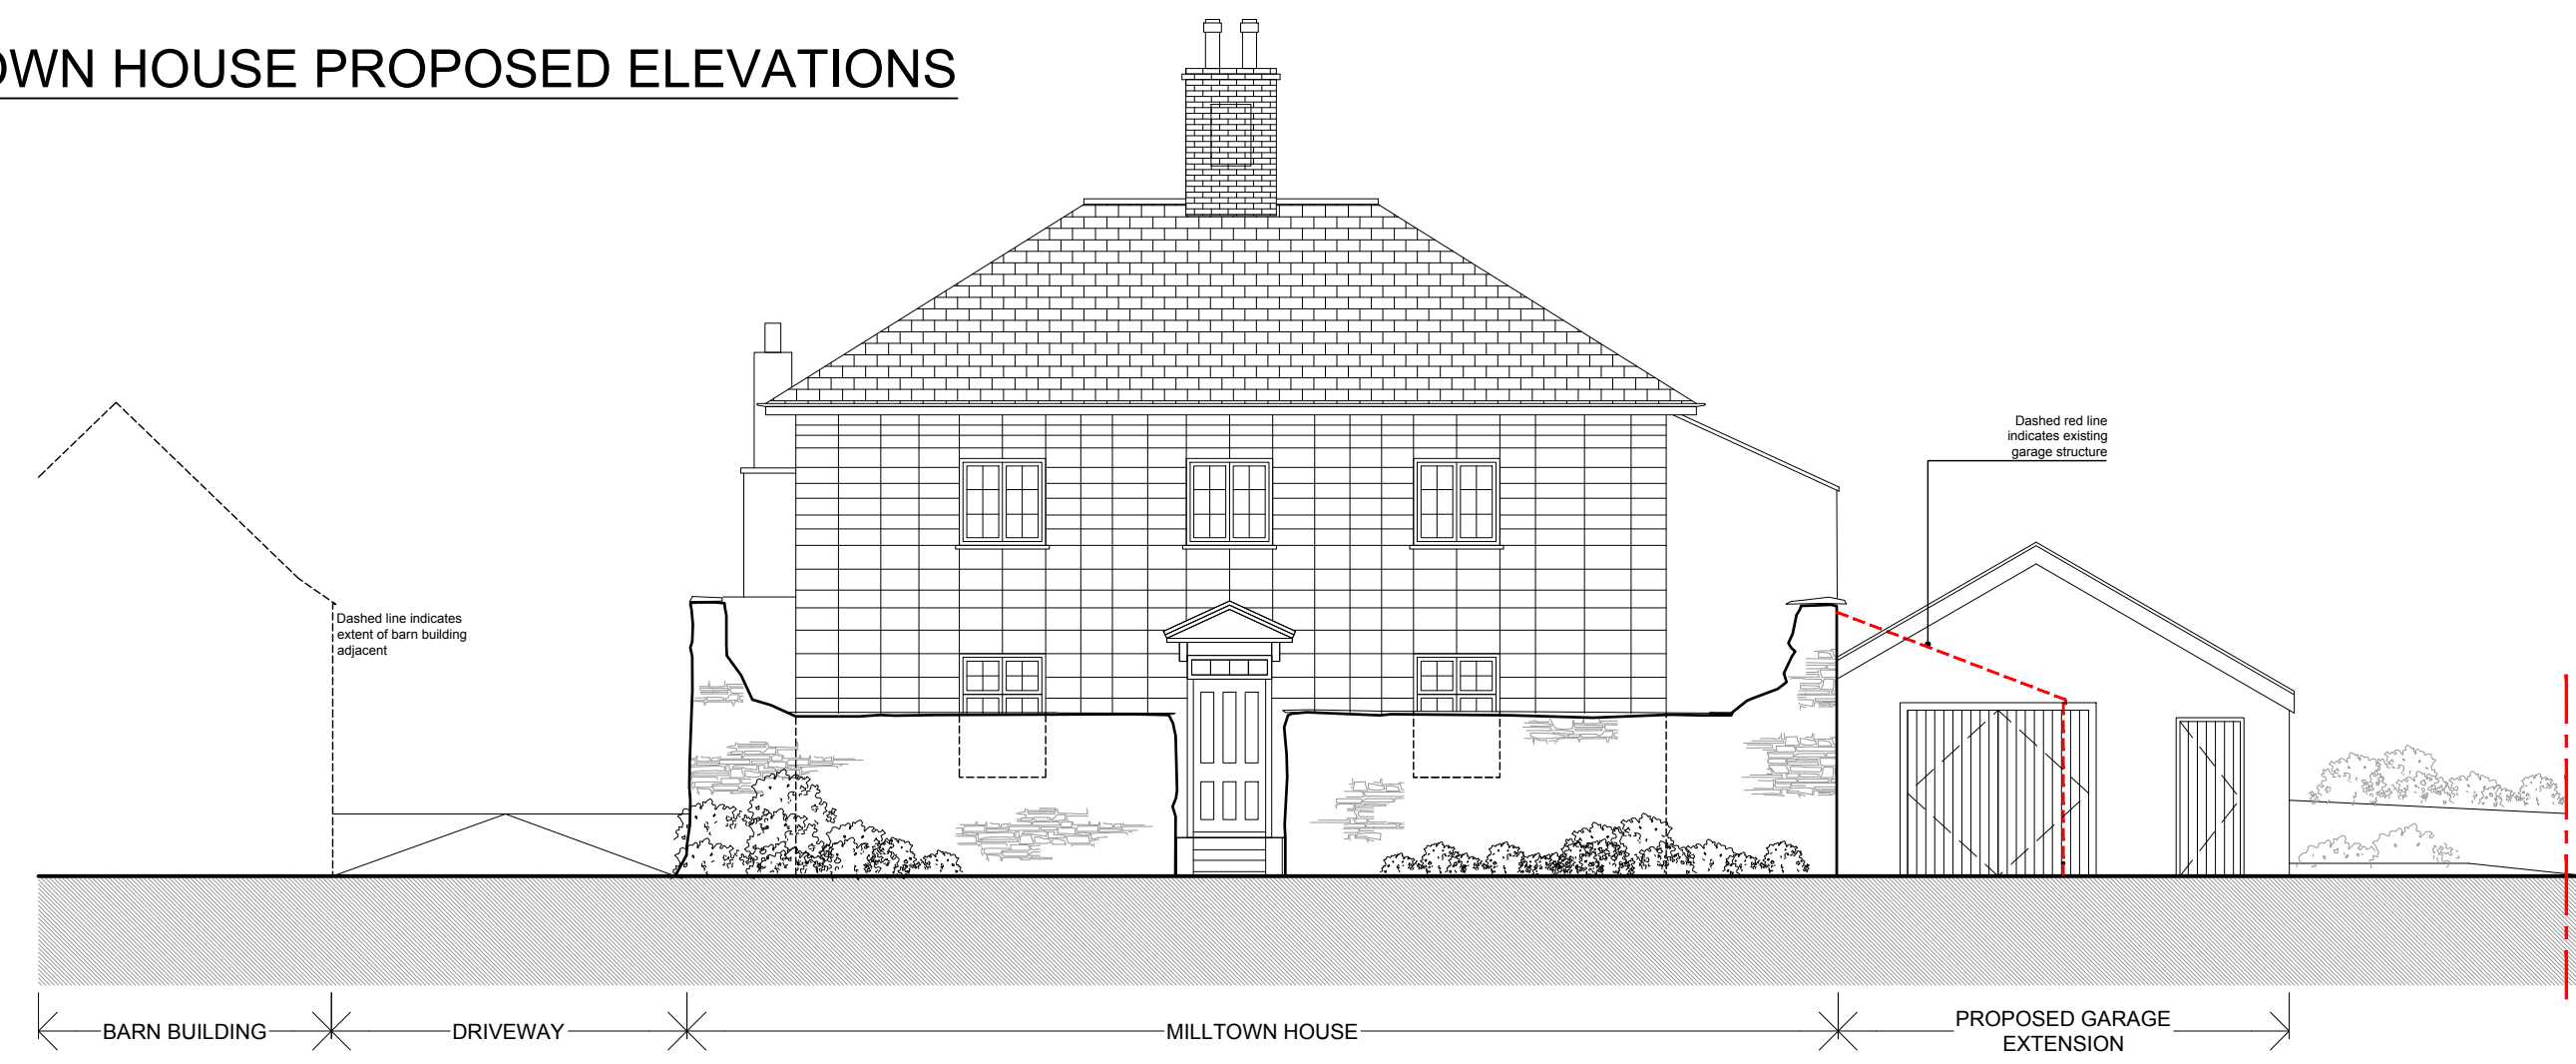


**01 Proposed South Elevation**  
1:100

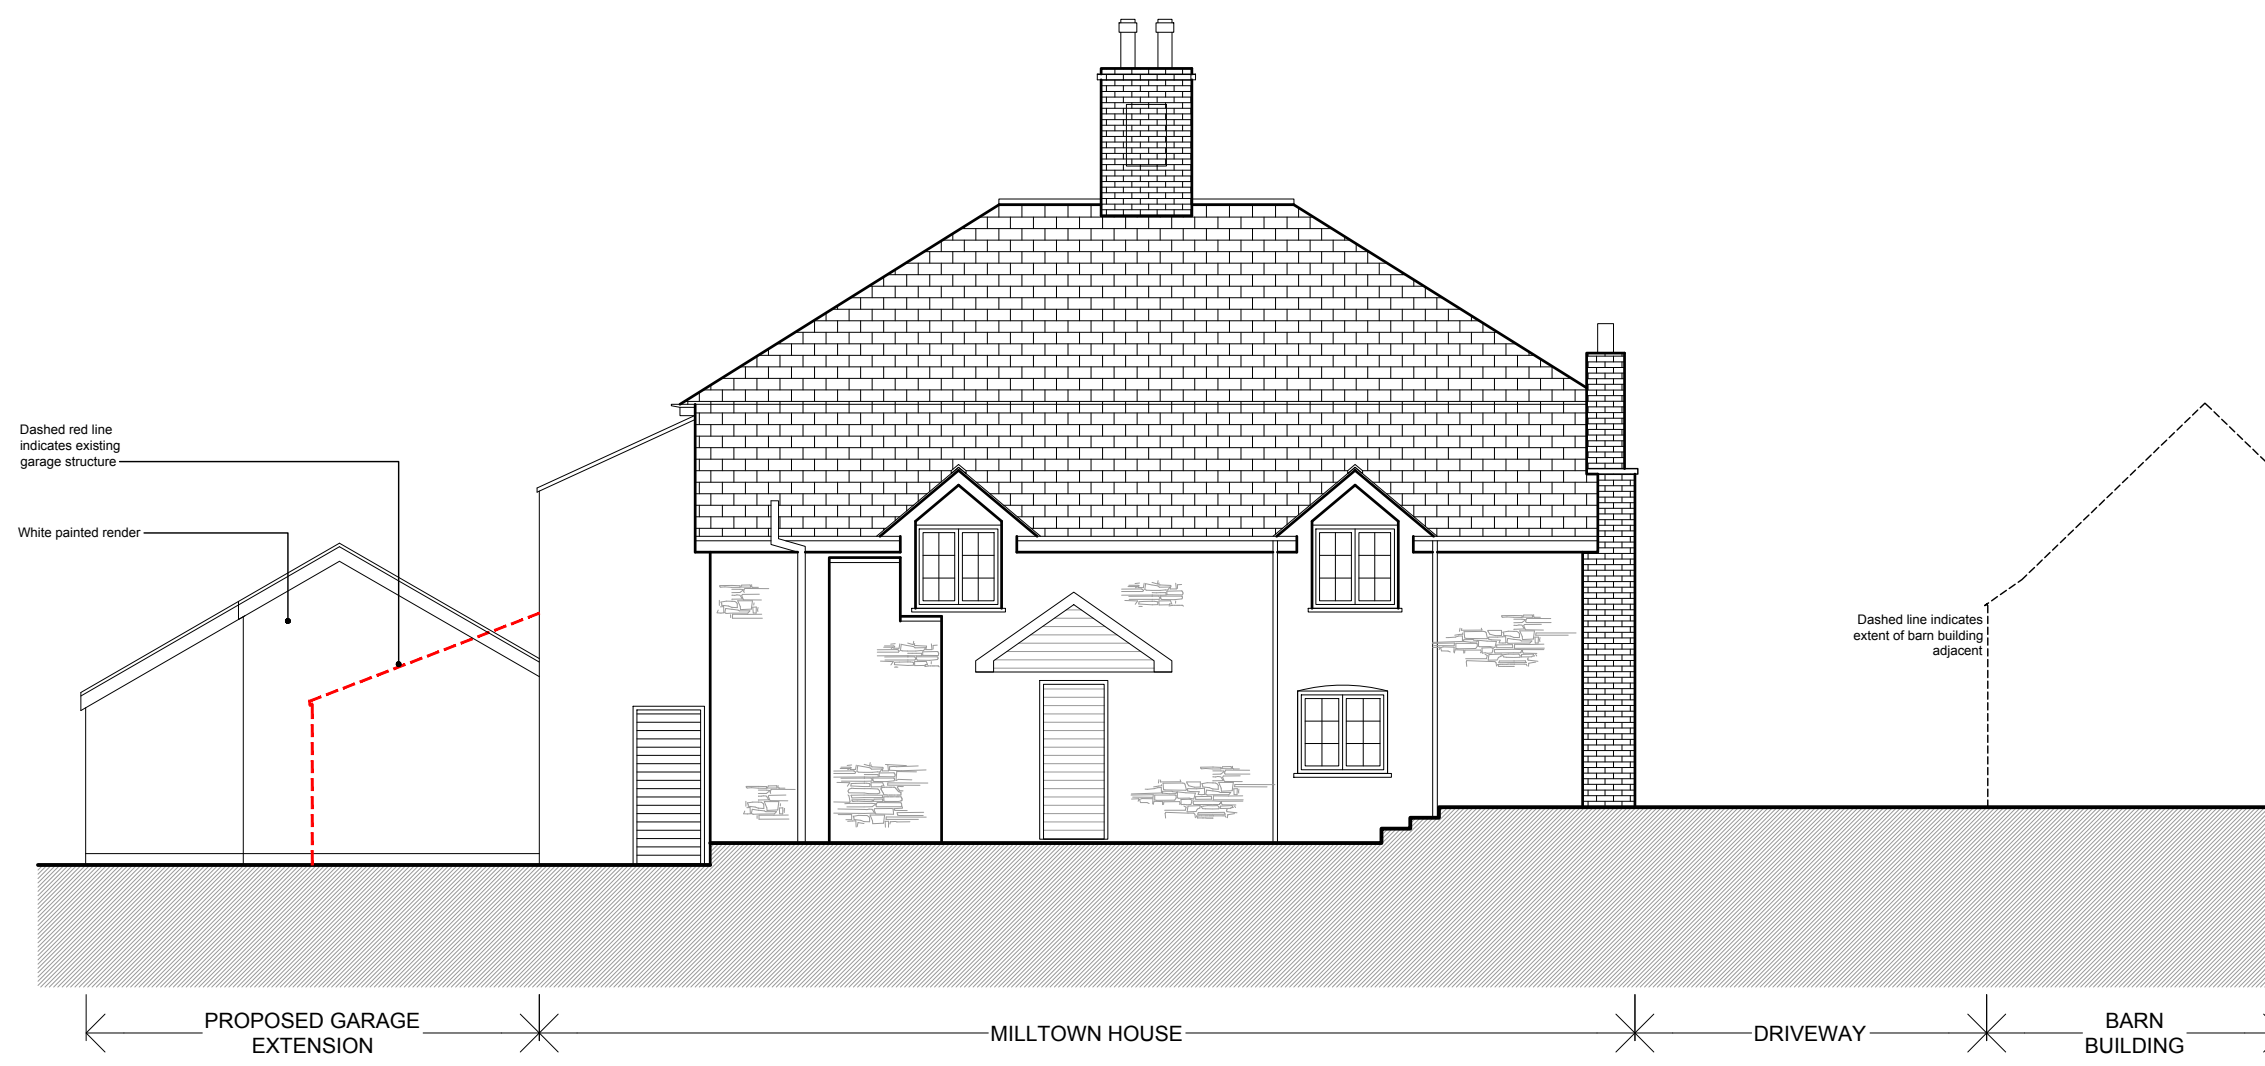

**02 Proposed North Elevation**  
1:100

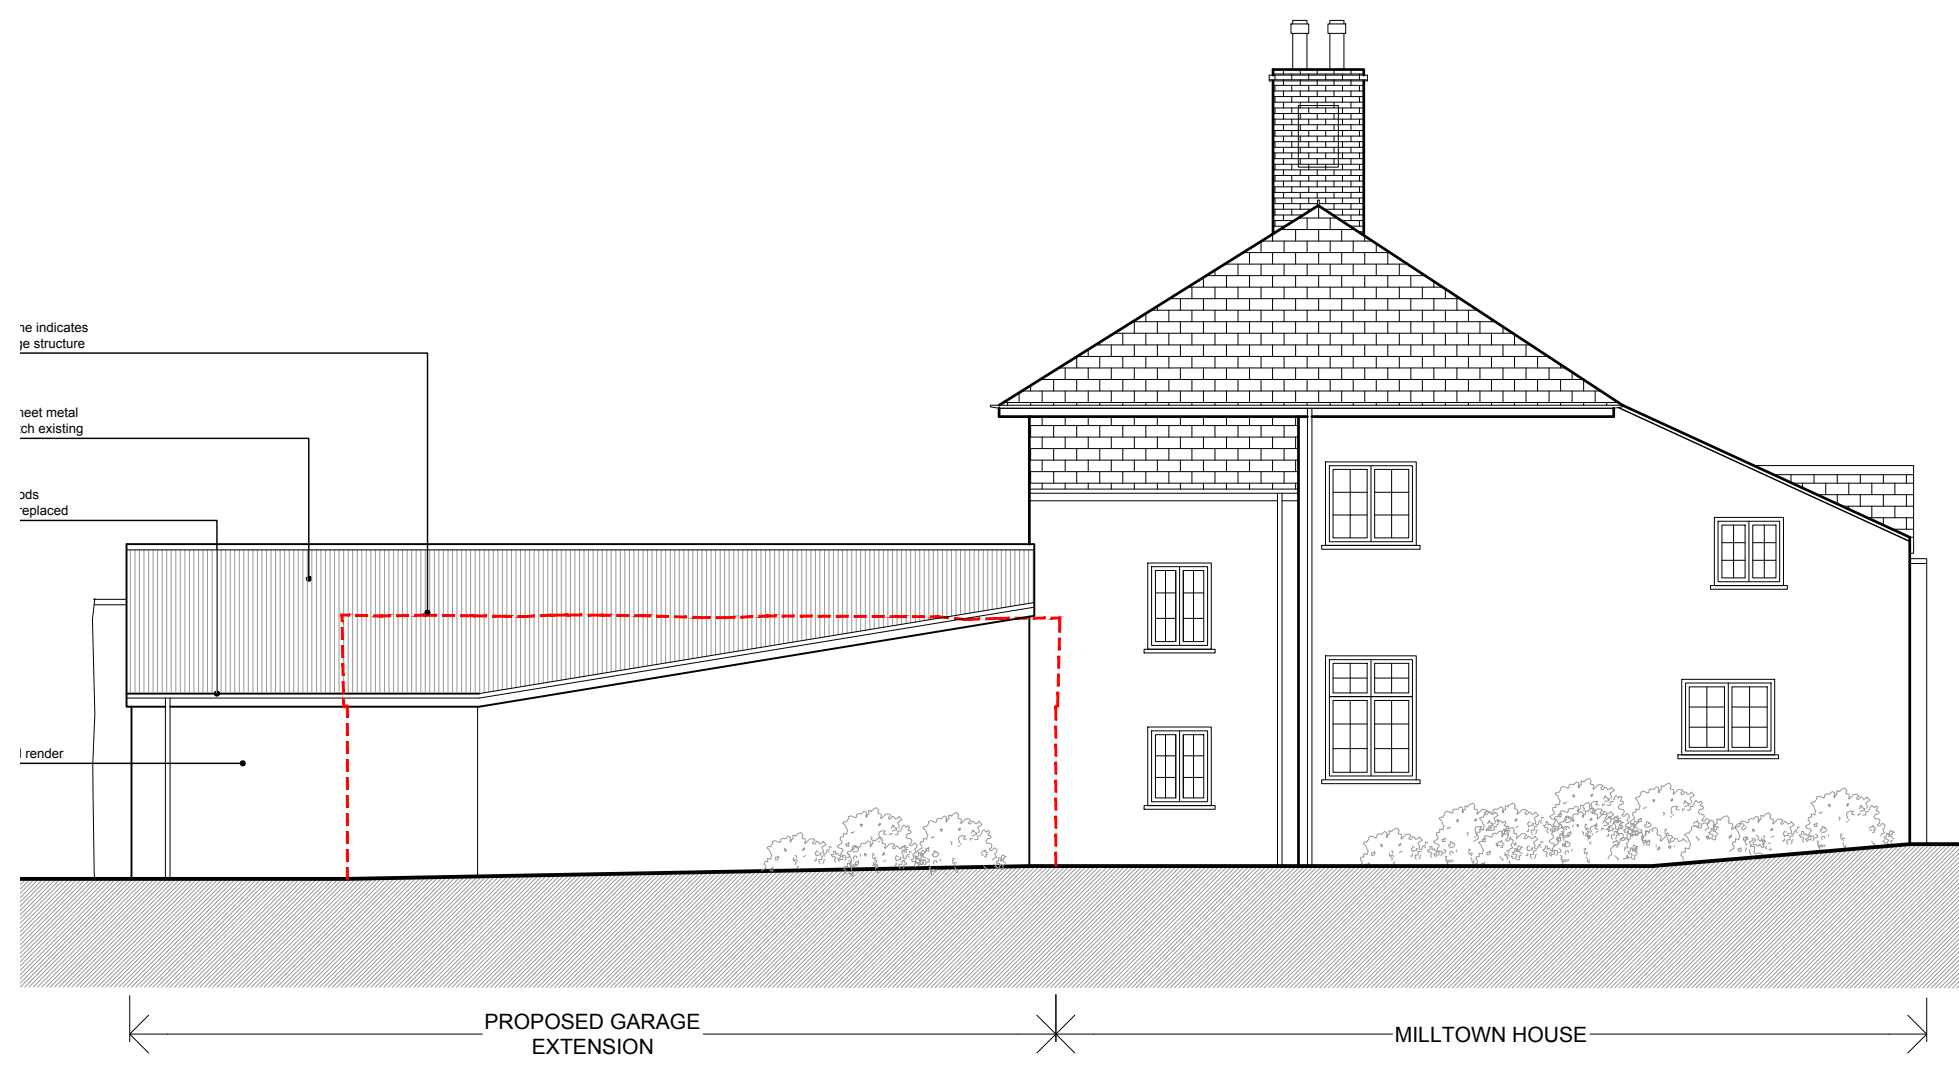

**03 Proposed East Elevation**  
1:100

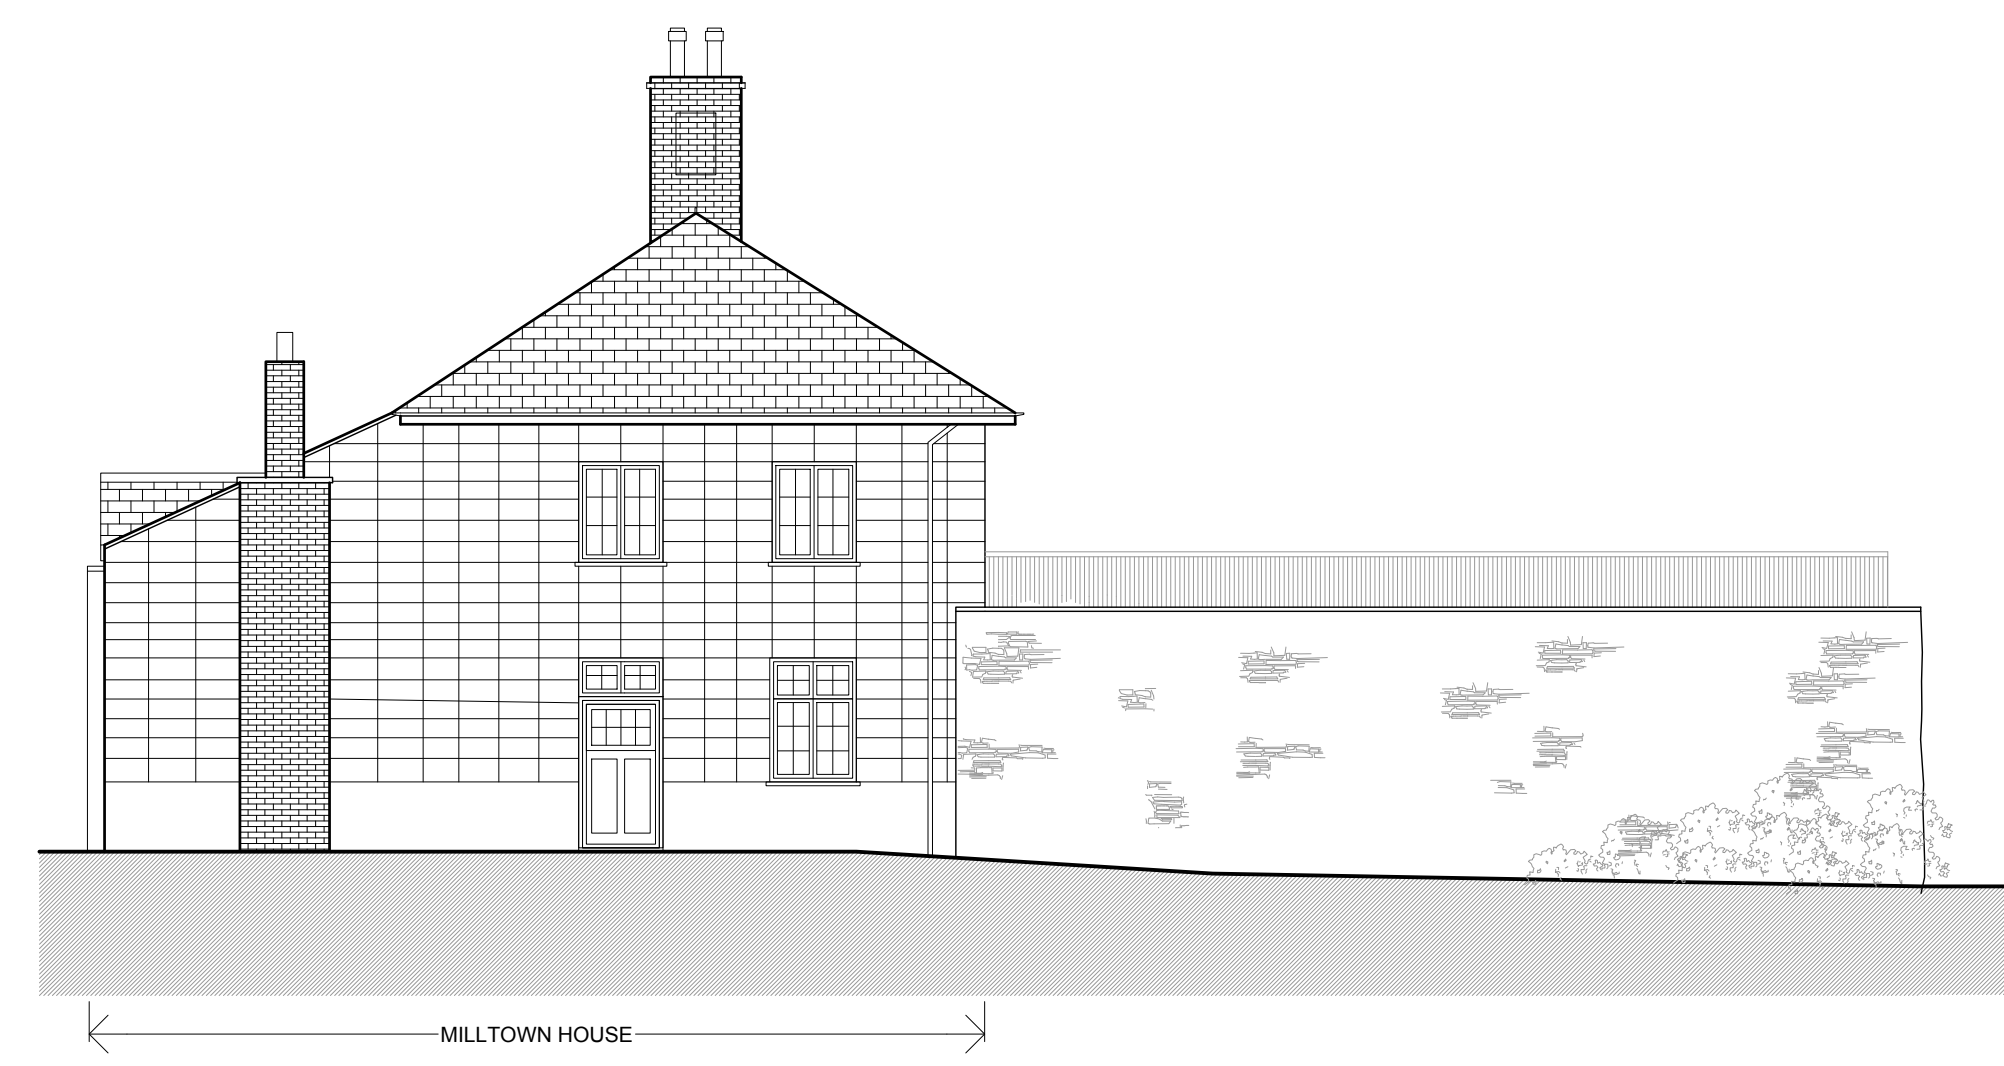


**04 Proposed West Elevation**  
1:100


NOTE:  
 · THIS DRAWING IS COPYRIGHT.  
 · CONTRACTORS, CLIENT AND ALL SUB-CONTRACTORS USING THIS DRAWING TO CHECK ALL DIMENSIONS ON SITE.  
 · ONLY FIGURED DIMENSIONS ARE TO BE WORKED FROM FOR CONSTRUCTION PURPOSES.  
 · DISCREPANCIES MUST BE REPORTED IMMEDIATELY BEFORE PROCESSING.

0 1m 10m  
 SCALE 1:100


**BARN BUILDING PROPOSED ELEVATIONS**

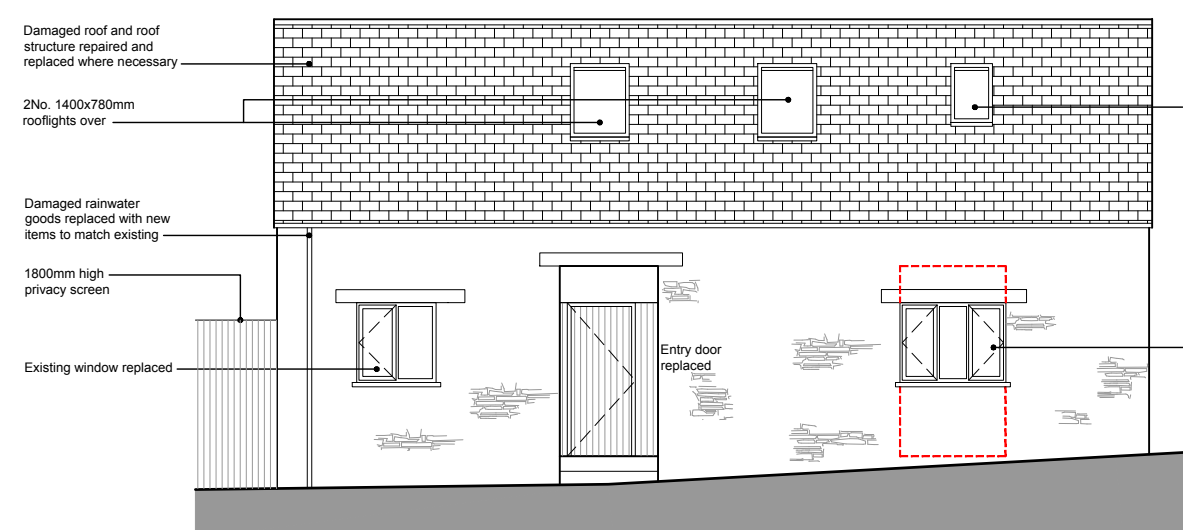


**05 Proposed East Elevation**  
1:100

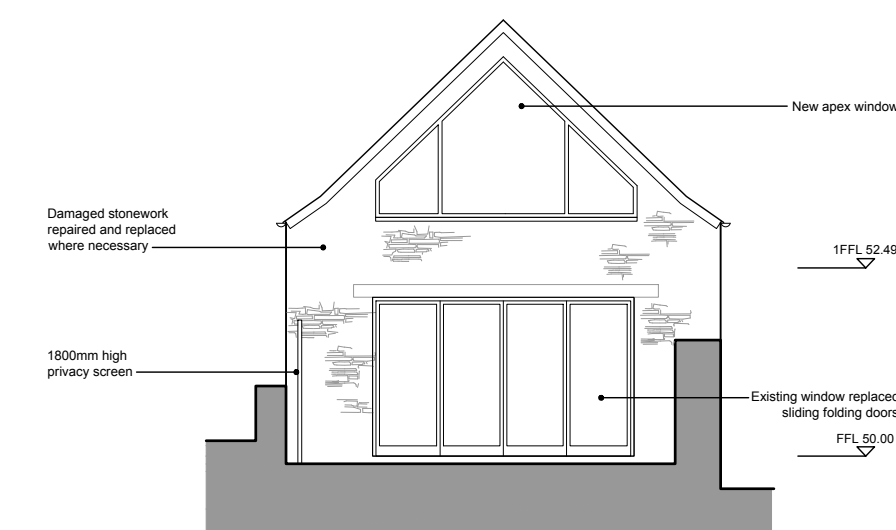

**06 Proposed South Elevation**  
1:100

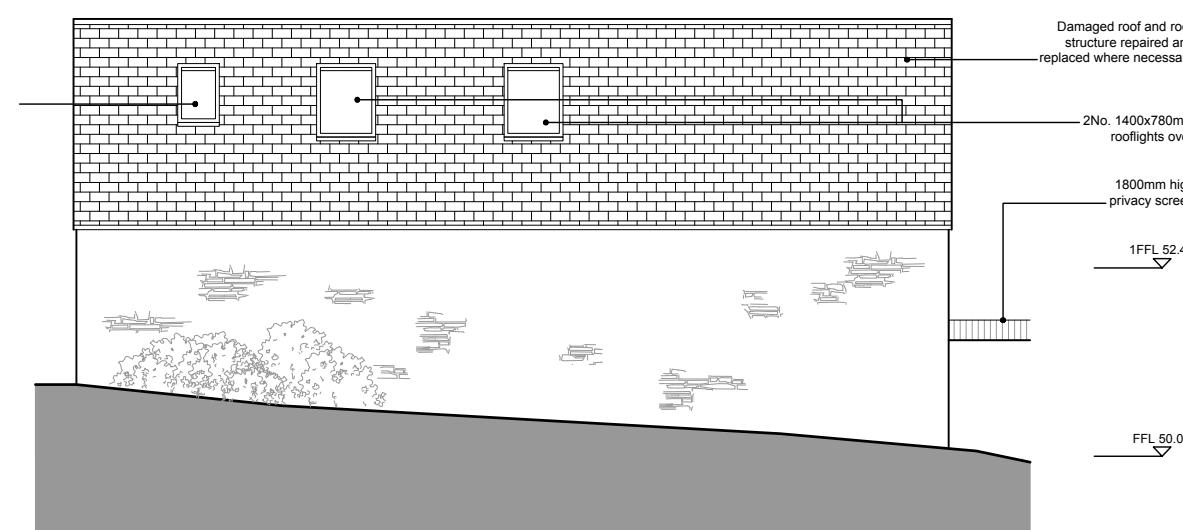

**07 Proposed West Elevation**  
1:100

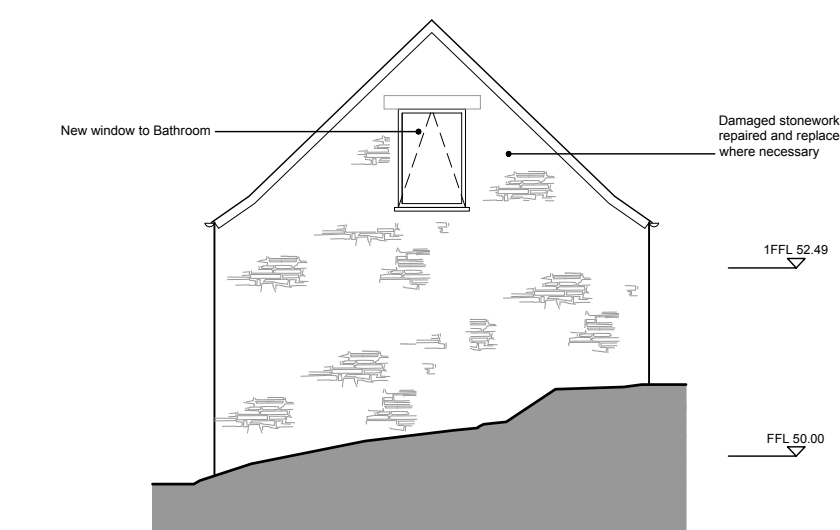

**08 Proposed North Elevation**  
1:100

Rev	Date	Comment:
-----	------	----------

**PLANNING**

Client	Rowan Davies & Jamillah Hancock-Baxter		
Property	Milltown House Yeolmbridge Launceston Cornwall PL15 8TL		
Project	PROPOSED REPAIR AND CONVERSION OF EXISTING BARN BUILDING & GARAGE		
Drawing	PROPOSED FLOOR PLANS, ELEVATIONS, SITE PLAN & LOCATION PLAN		
Project No.	21017	Date:	MAR 2023
Drawing No.	PL04	Revision:	.
Scale	1:100 @A1	Dn:	JL Ch: