



General Notes

1. This drawing is to be read in conjunction with all relevant engineers and specialists drawings and specification. Any discovered discrepancies discovered between drawings are to be reported to DuCroz architects.
2. Health and Safety - All specific drawings notes are to be read in conjunction with the project health and safety documentation.
3. Do not scale from this drawing in either paper or digital form. Use written dimensions only. All dimensions are in millimetres.
4. To check the drawing has been printed at the intended scale this line should be **50mm long at A1 or 25mm at A3**

 

- Materials and colours to match main house
1. Natural coursed stone work
 2. Stone tiles
 3. Timber door with oak lintel over
 4. Timber side hung casement windows
 5. Up and over garage door, finished to match window colour.

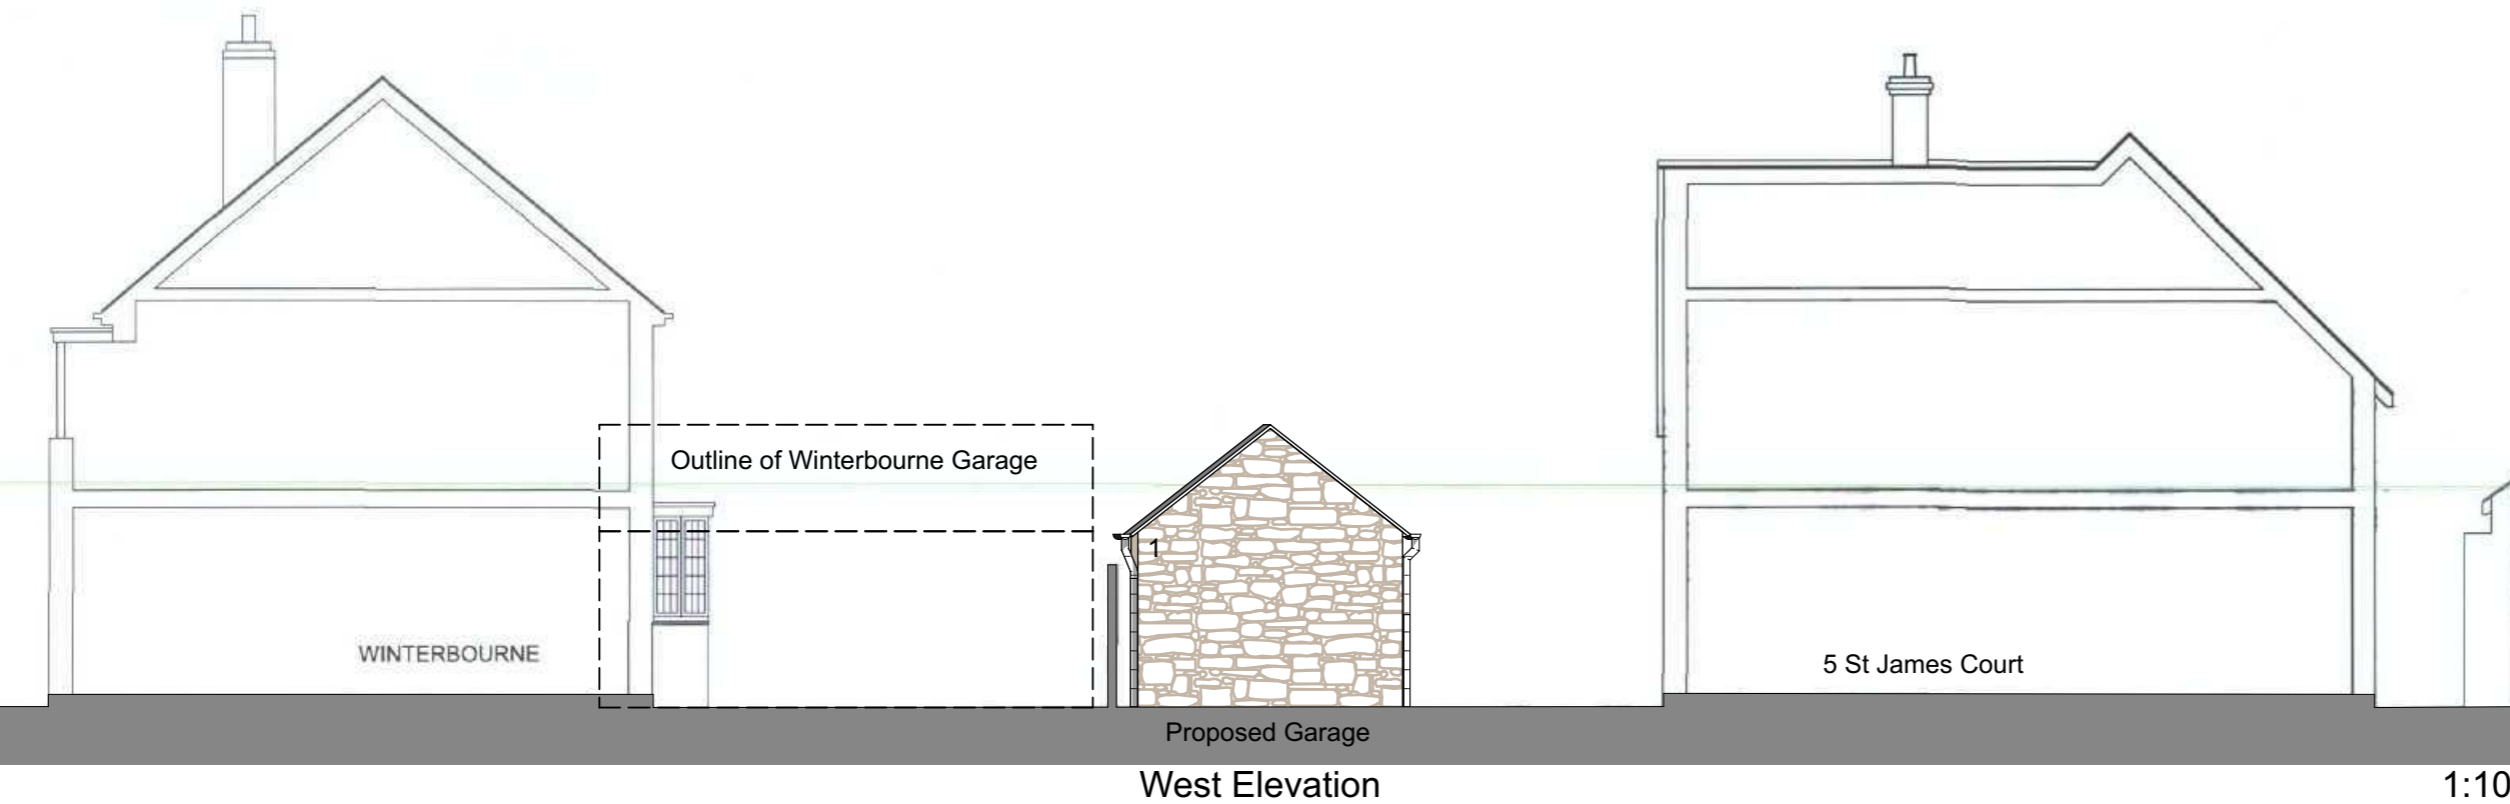

West Elevation


1:100



5 St James Court


East Elevation

1:100

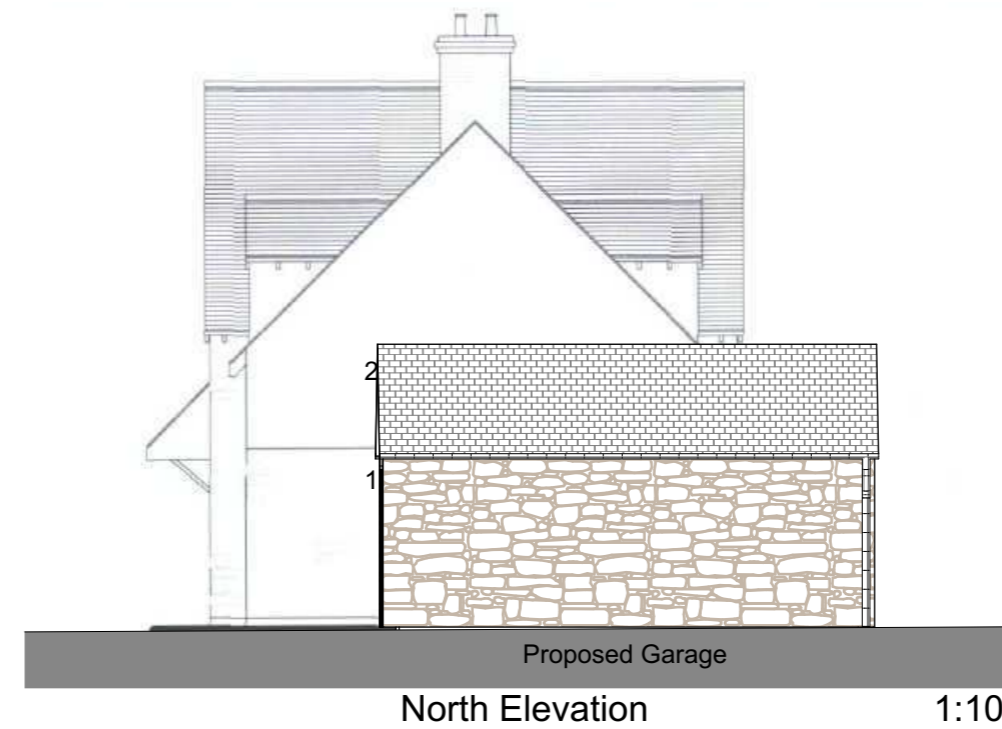


North Elevation

1:100

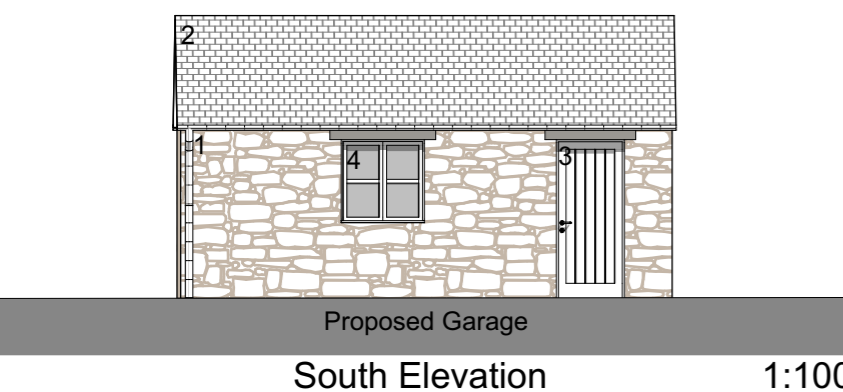

South Elevation

1:100

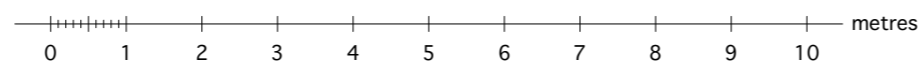

DuCroz Architects
 C6 New Yatt Business Centre
 New Yatt
 Oxfordshire
 OX29 6TJ

www.ducroz.co.uk
 01993 709035

Project: Stonesfield Garage
 Client:

Issued: 22/03/2023
 Status: Planning
 Scale: 1:100@A3

Proposed Elevations