


EXISTING GF PLAN
Scale 1:50

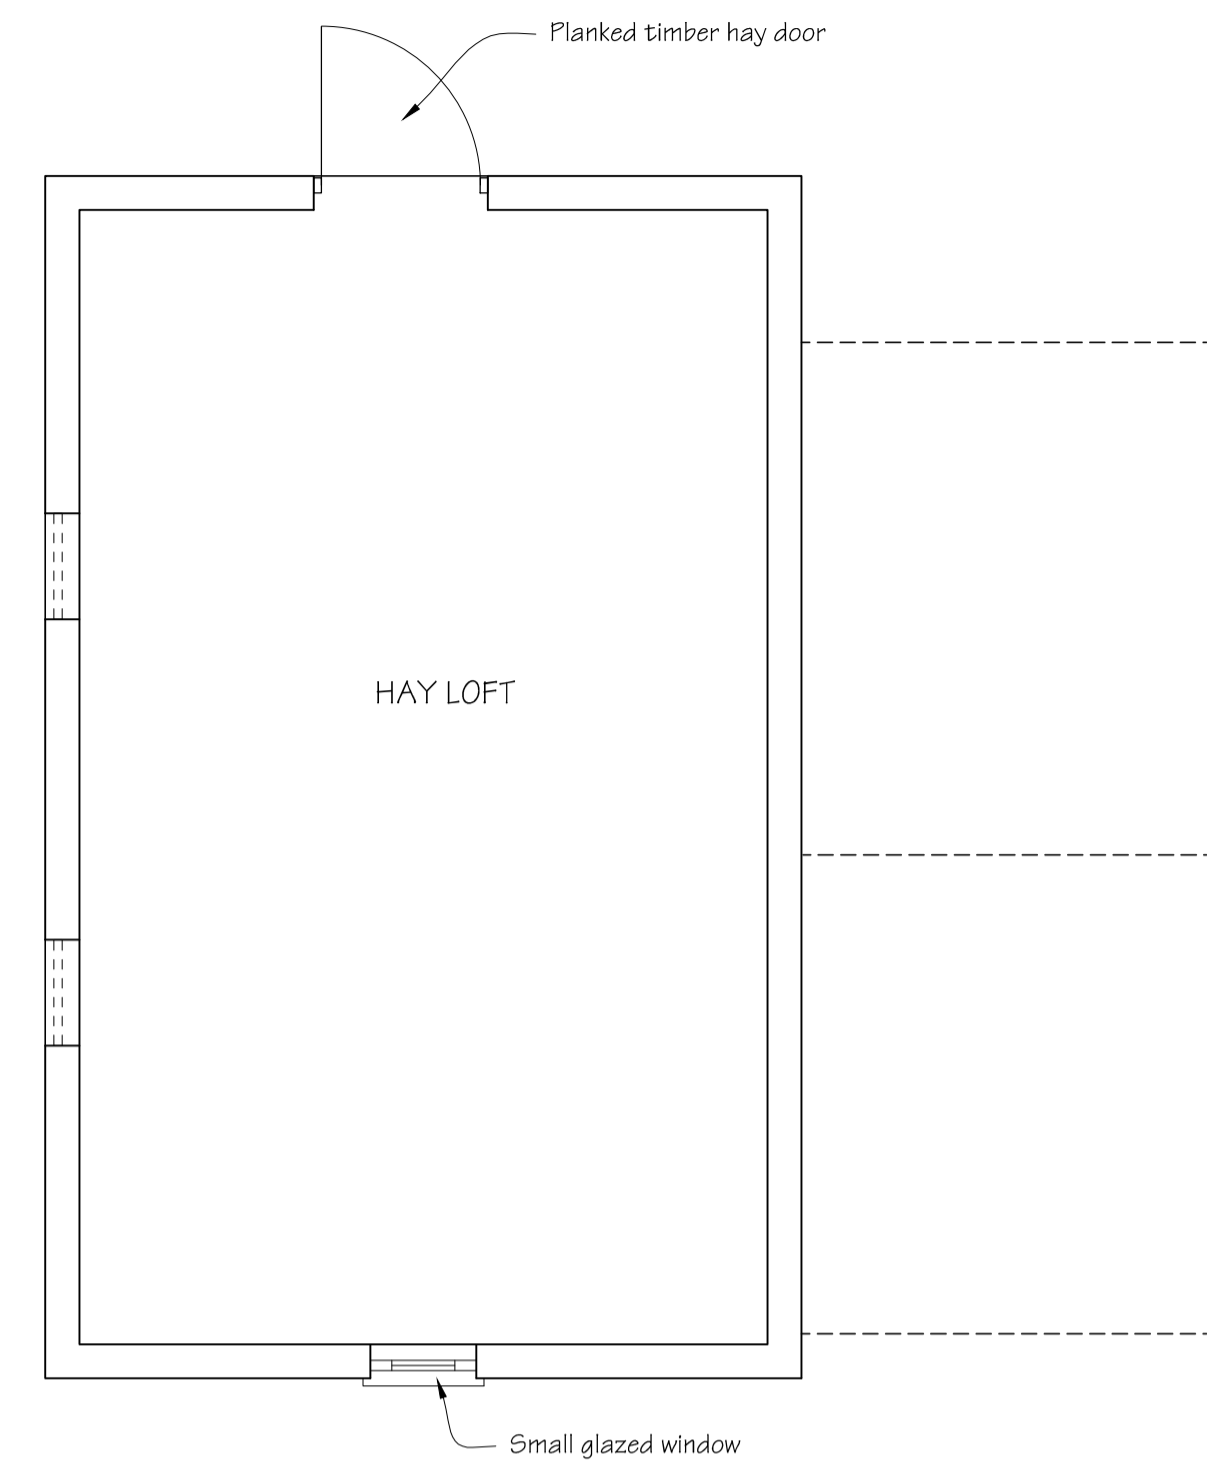


EXISTING LOFT PLAN
Scale 1:50

Suggested door schedule		
Ref	Frame size or door ht.	Notes
D1 & D1a	900 x 2000	Exterior Upvc fully-glazed door & sidelight (handed)
D2 & 3	752	Internal timber
D4	752	Internal timber outward-opening
D5	900+	Outward-opening disabled door and furniture
D6	900	Internal timber with vision panel
D7	to euit	Internal timber cupboard door(s)
D8	752	as D2 with vision panel
D9 & 10	752	as D6


Notes: Frames to generally suit existing brickwork opening sizes. Glazing manifestation as necessary.

Suggested window schedule		
Ref	Frame W x Ht. (approx)	Notes
W1	to euit existing opening	Upvc (or powder-coated aluminium) top hung pane
W2	ditto	Ditto tall clear screen with frosted mid-ht. band
W3*	ditto	Upvc (or pvc all) casement
W4	ditto	Upvc top hung with restrictor
W5	ditto	as W2
W6	ditto	as W4
W7*	ditto (if possible)	as W3
W8	ditto	as W4

Notes: Colours to be agreed. Painted steel louvered shutters where required. Frames to suit existing brickwork opening sizes (were possible). * Escape compliant: 450 x 750 min clear opening & sill between 800 / 1100 above floor.

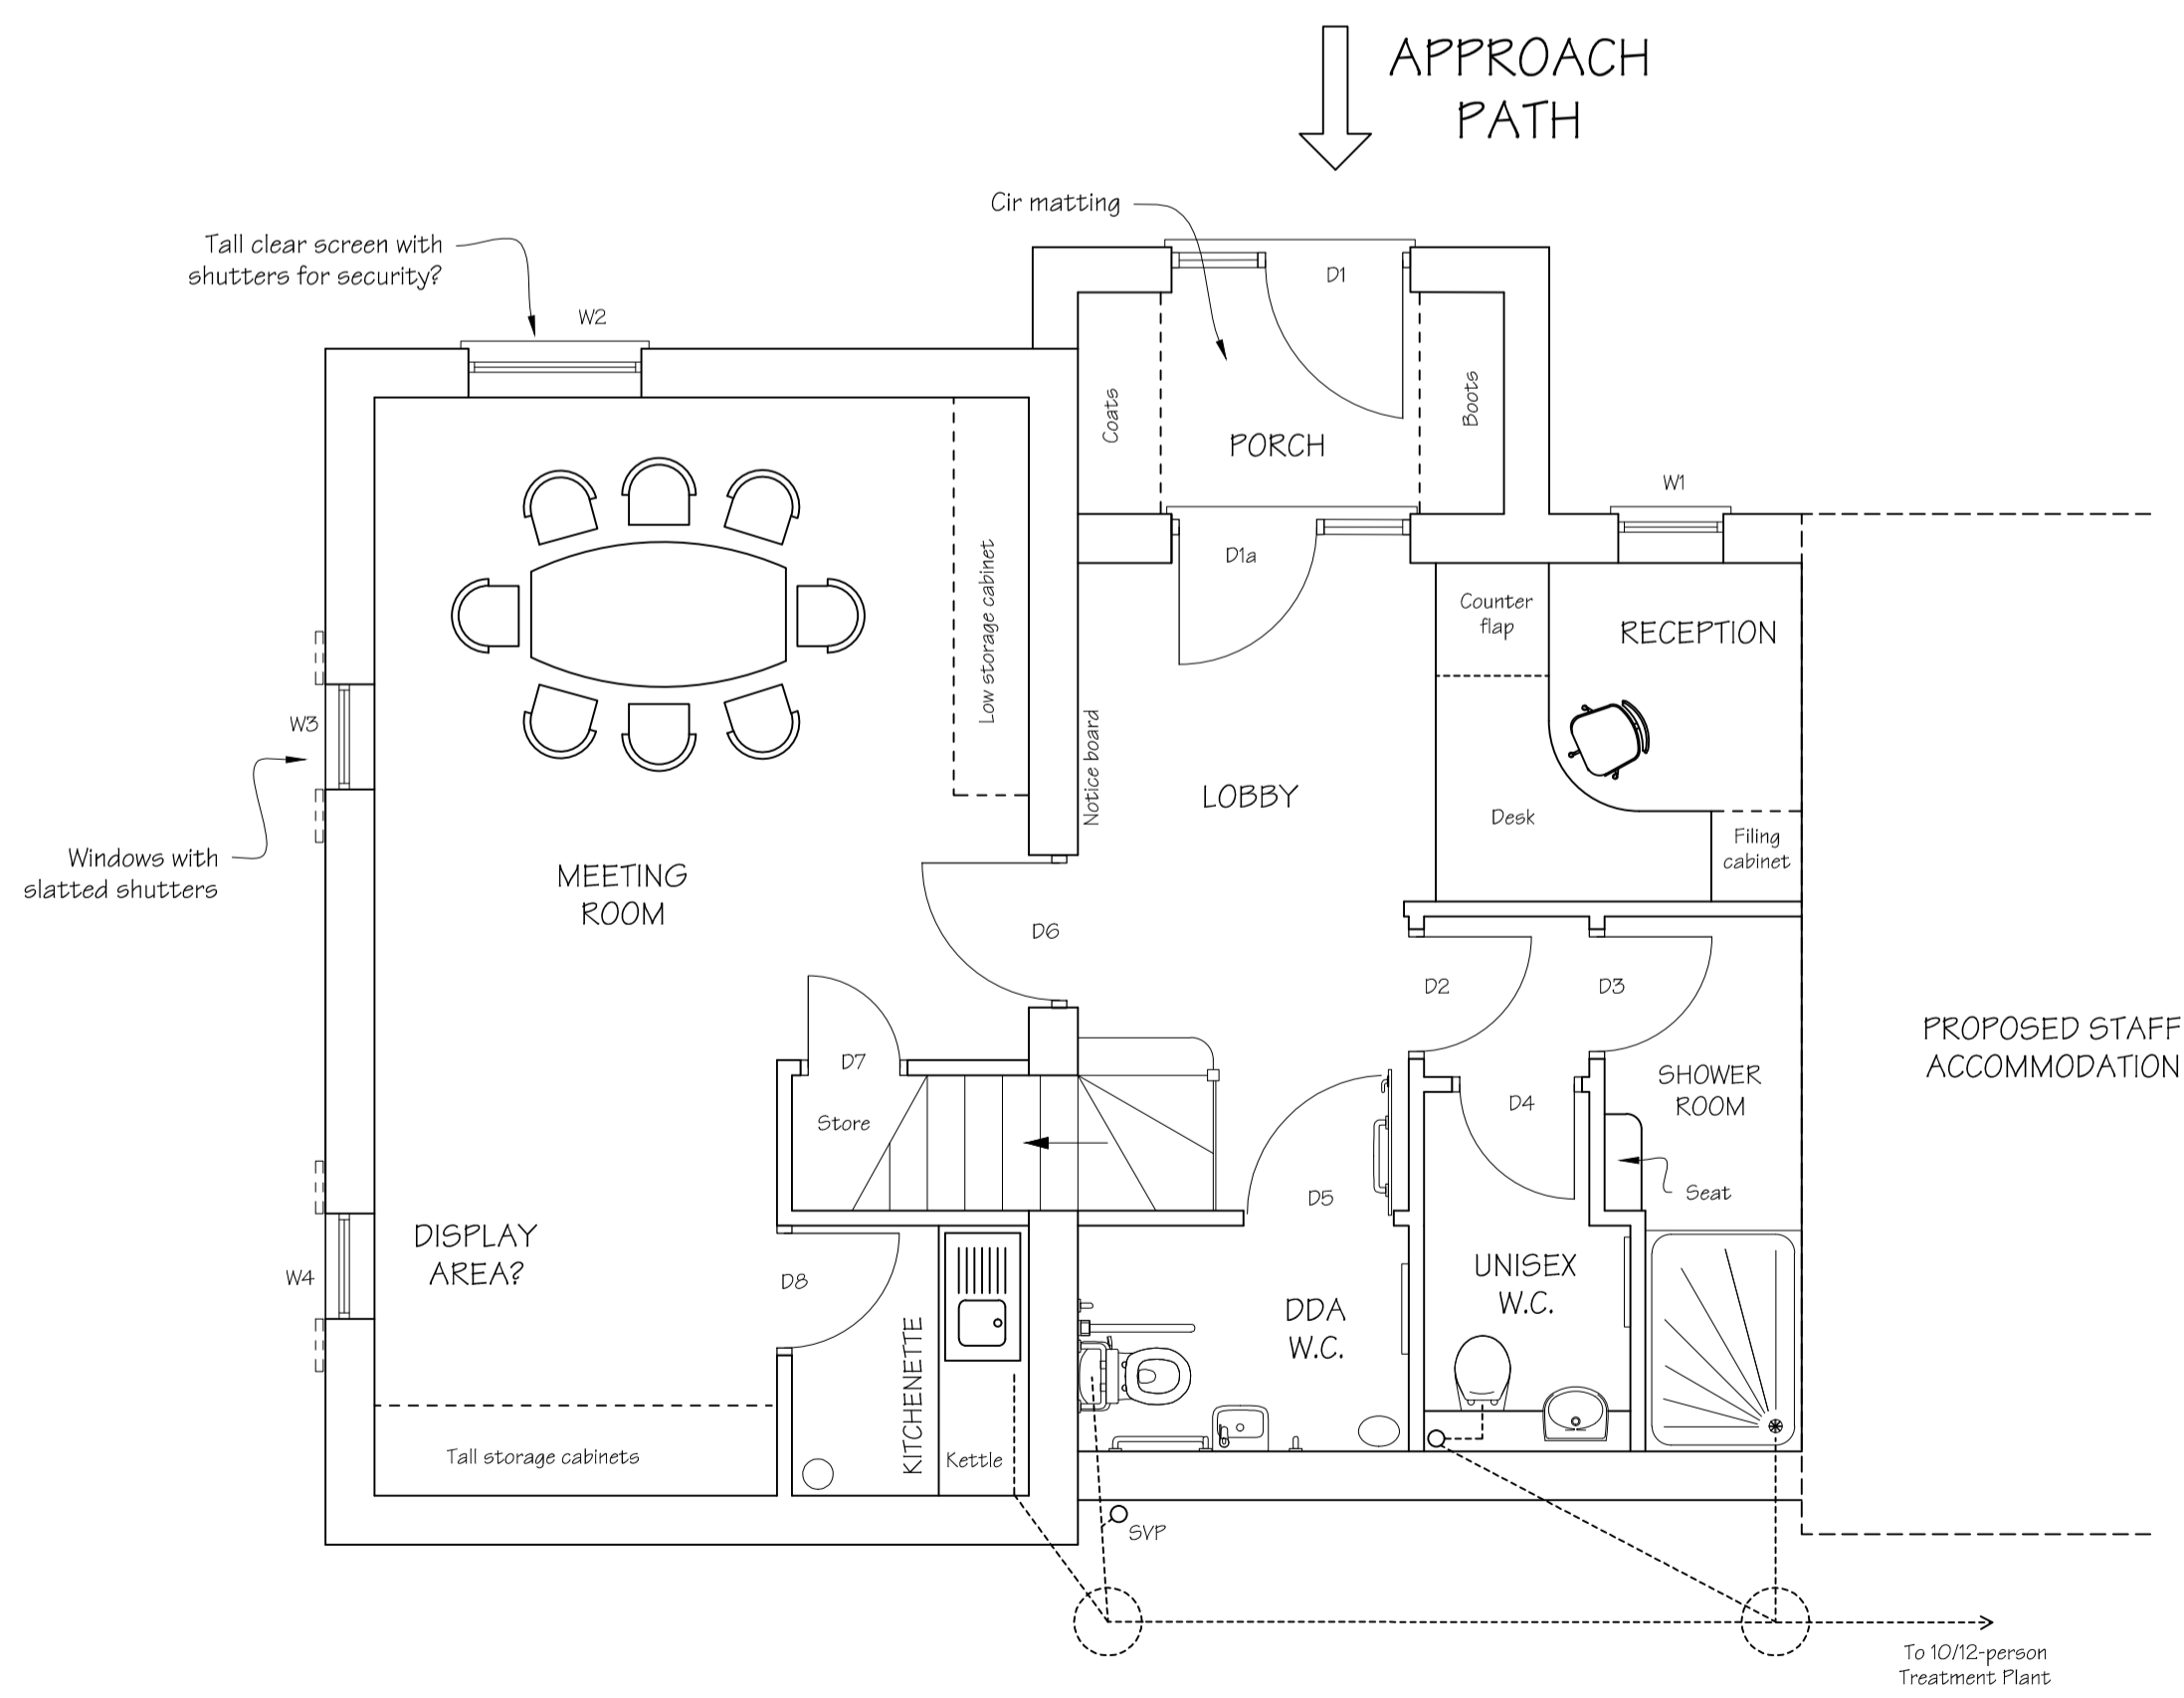

PROPOSED GF PLAN
Scale 1:50

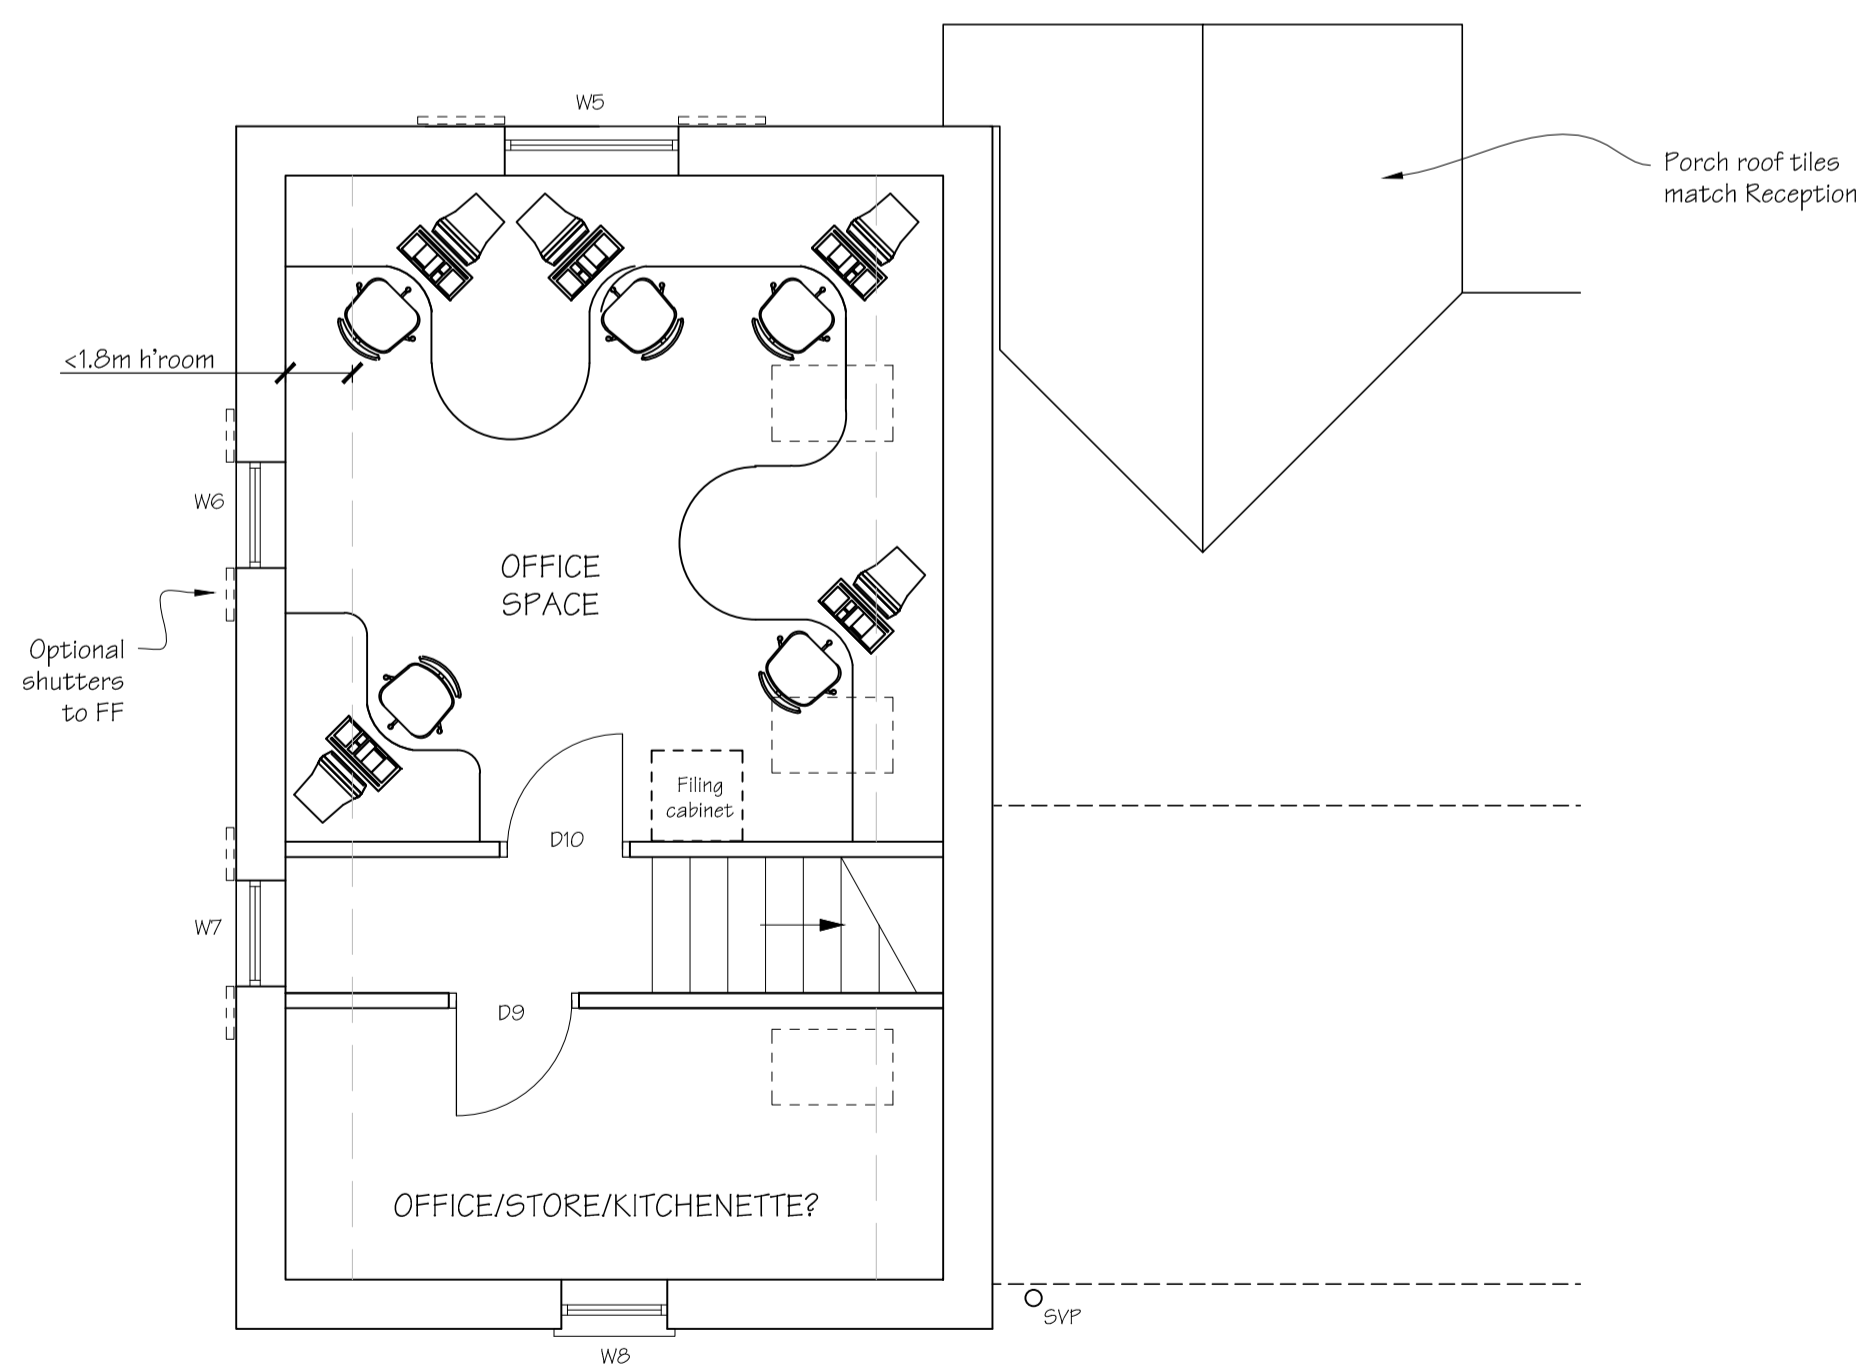

PROPOSED FF PLAN
Scale 1:50

A - 31.01.23	Porch added. Stairs revised
Ref & date	Description of revision(s)
Amendments	
Scale @ 1:50	
Project: SEA VIEW FARM, SALTFLATTERY CONVERSION TO FLATS & OFFICES	
Ref: Orsted 3198524	
Title: OPERATIONAL FLOOR PLANS	
Dwg. No: 1101-04A	
Date: Jan. 2023	
Client: Lincolnshire Wildlife Trust, Banovallum Ho., Manor St., Horncastle	
Scales as shown	
Do NOT scale this drawing - use figured dims only. The Builder is responsible for checking site dimensions and any discrepancy must be reported in writing to the Designer immediately. Design Copyright reserved: consent must be obtained before copying this drawing.	
Build Design 01507-522277	