



PROPOSED FRONT ELEVATION
Scale 1:50

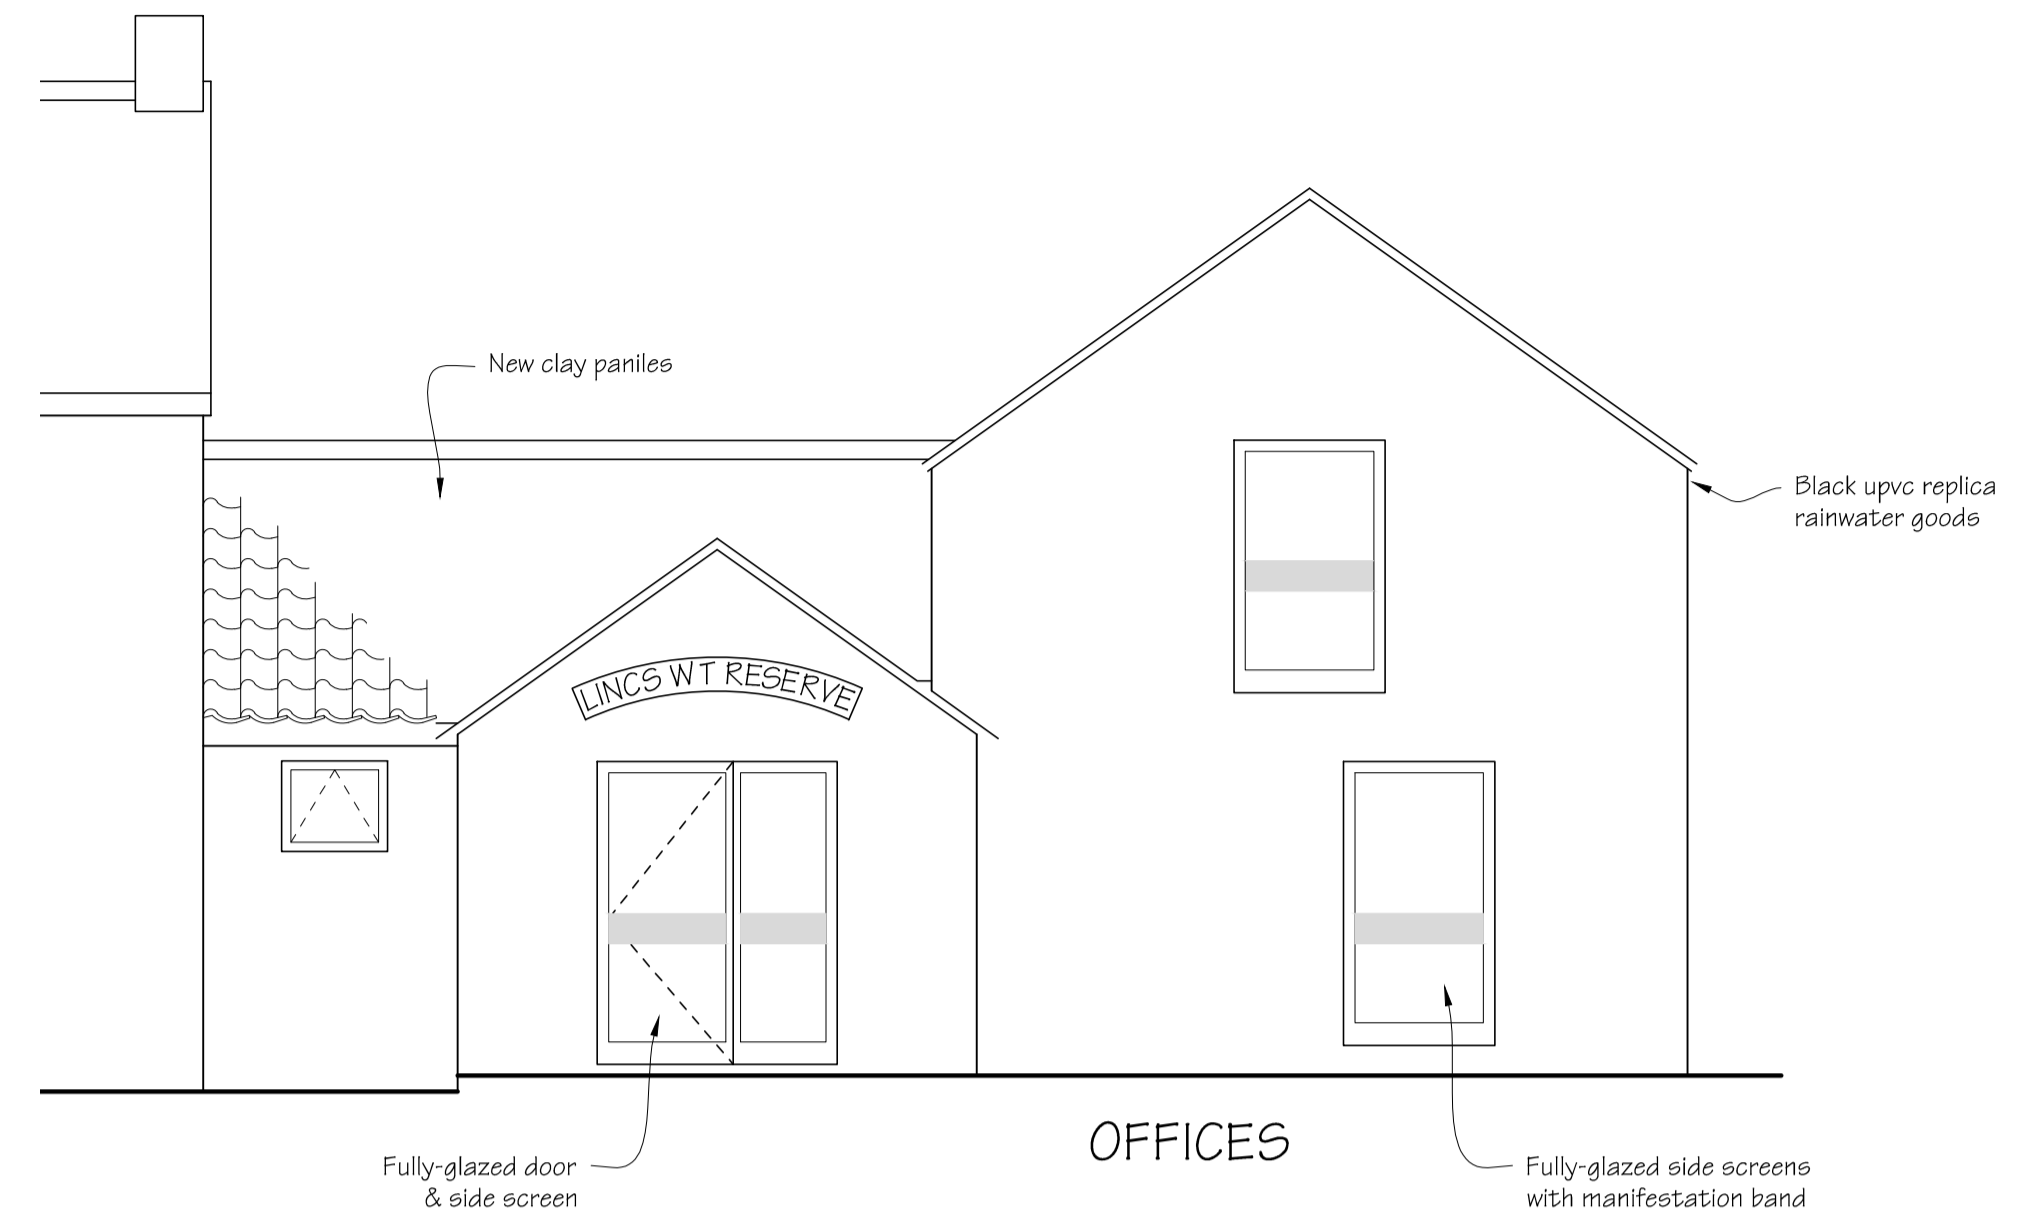


PROPOSED BACK ELEVATION
Scale 1:50


FLOOR LEVELS TO BE ADJUSTED ON SITE TO CREATE ADEQUATE HEADROOM & ADDRESS FLOOD ISSUES

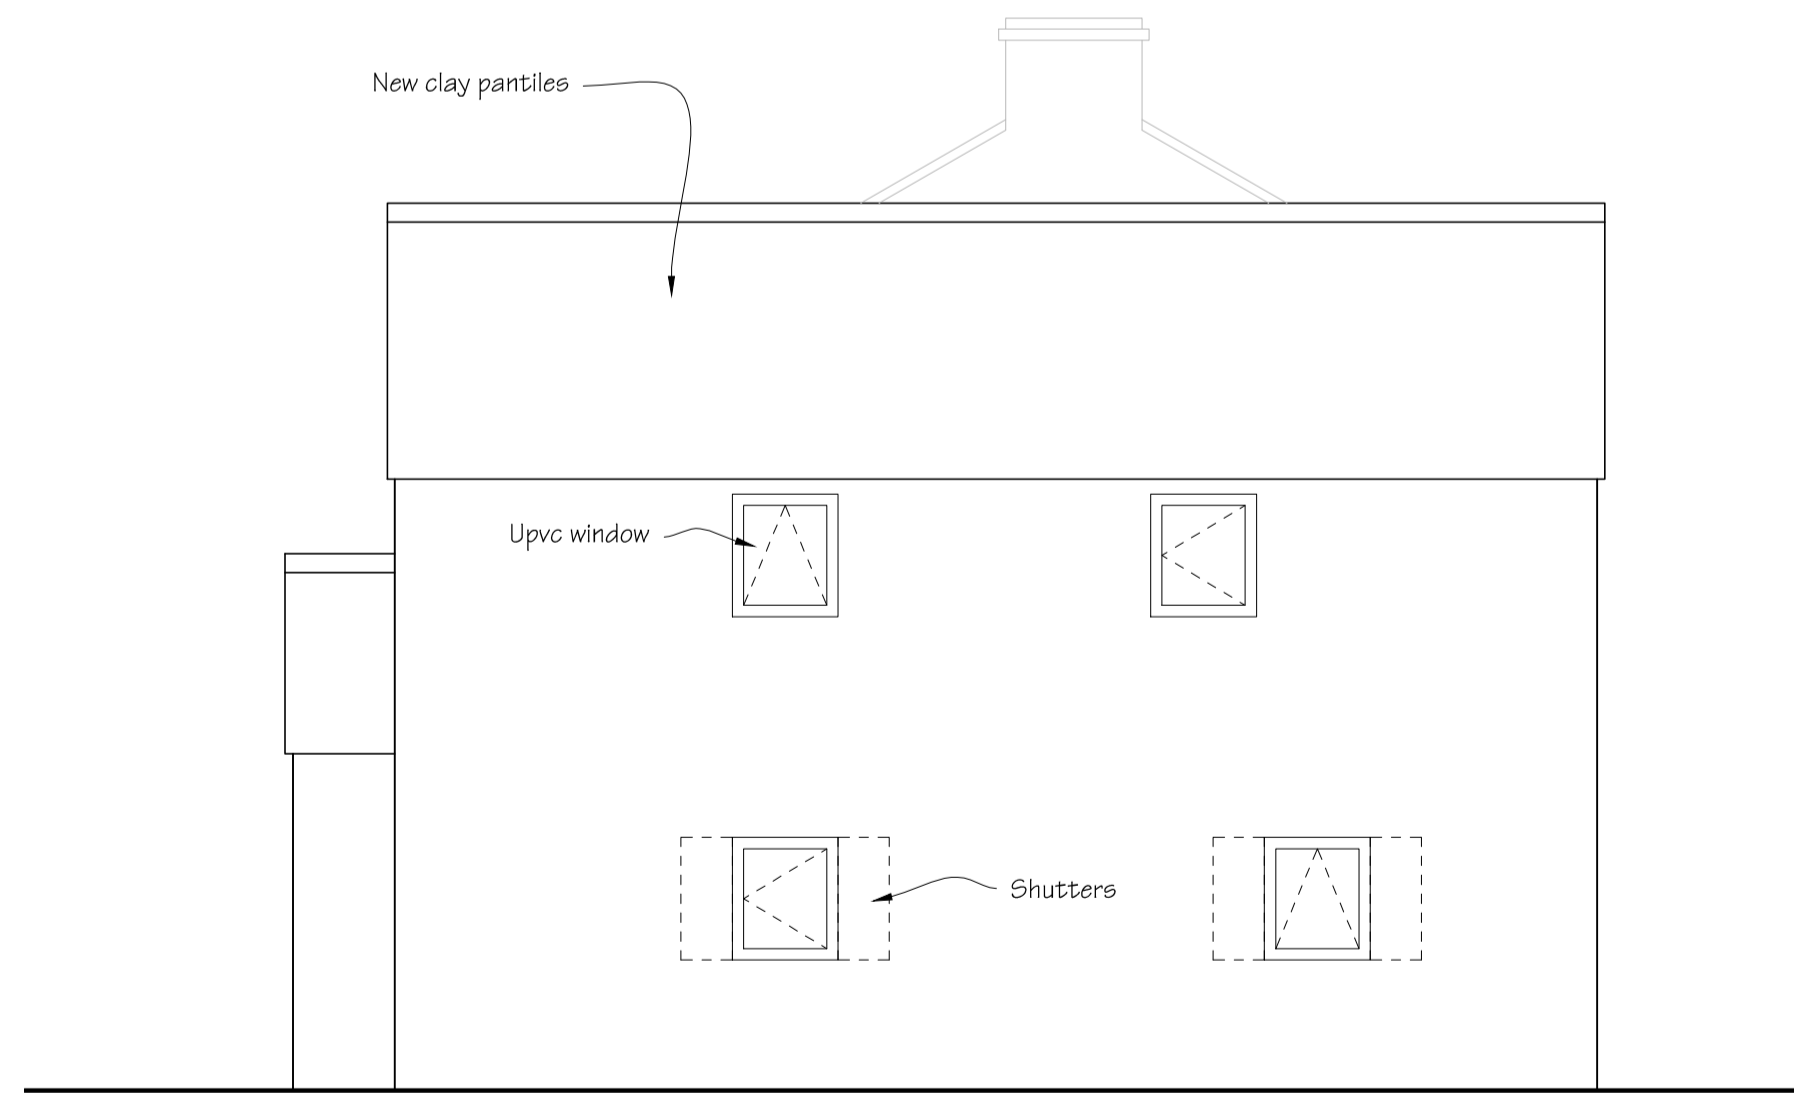

PROPOSED N.W. ELEVATION
Scale 1:50

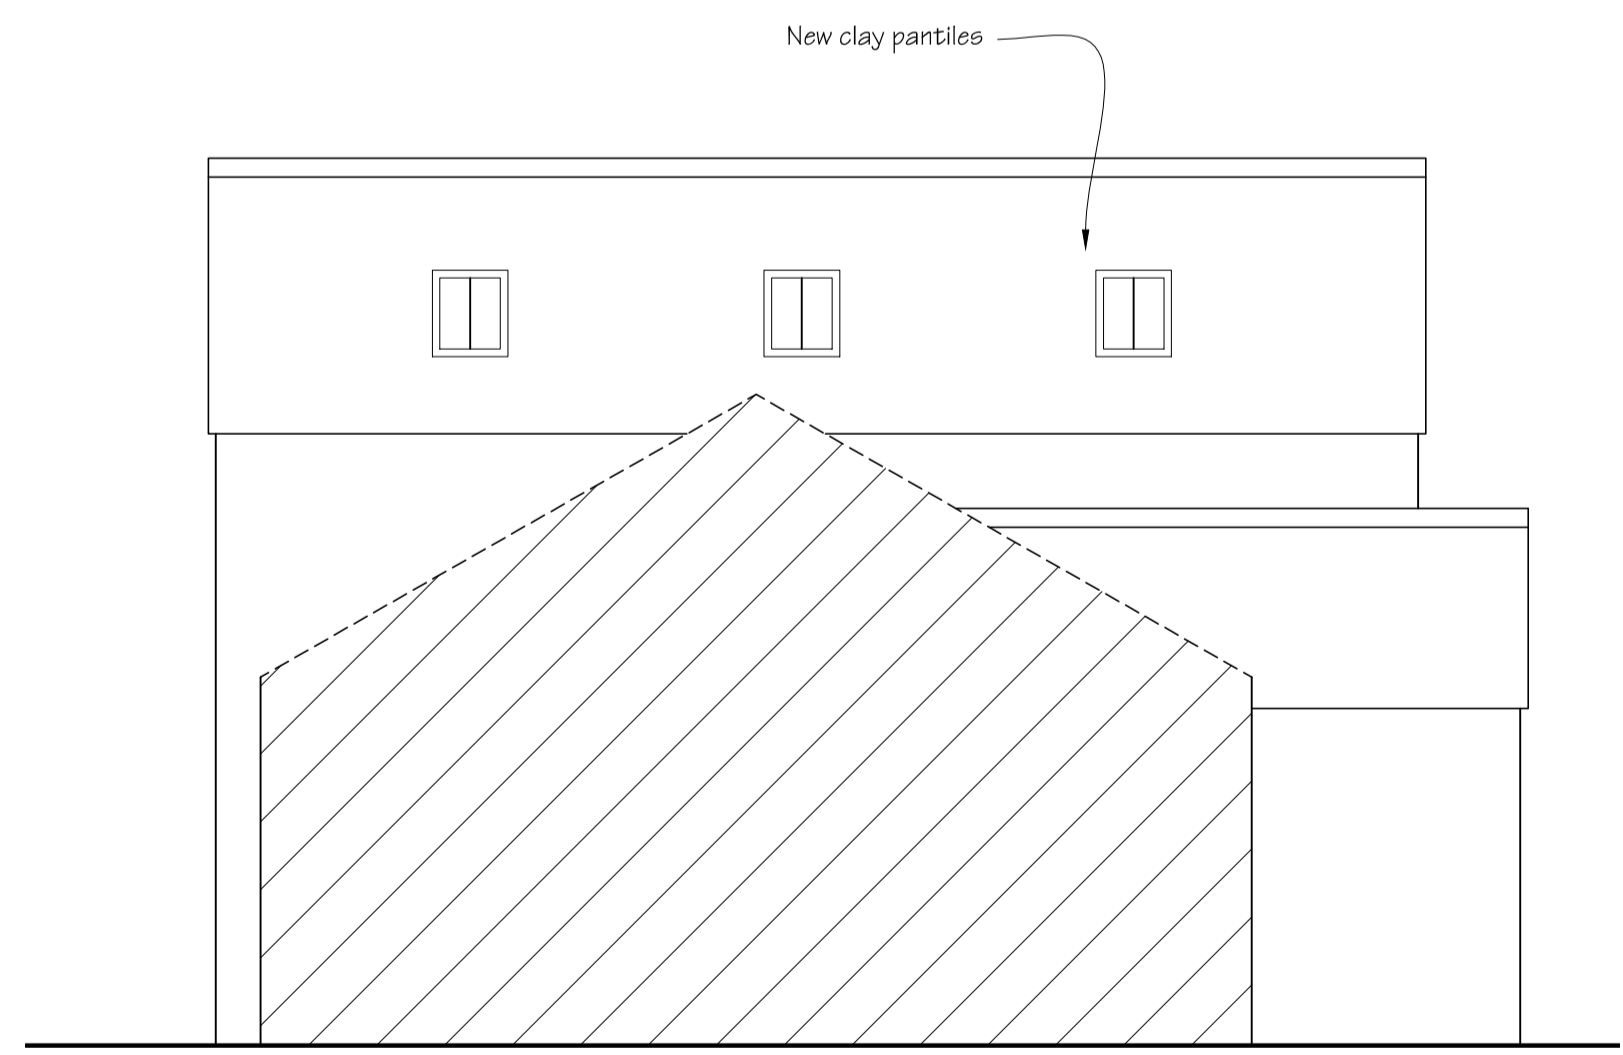

PROPOSED SECTIONAL S.E. ELEVATION
Scale 1:50

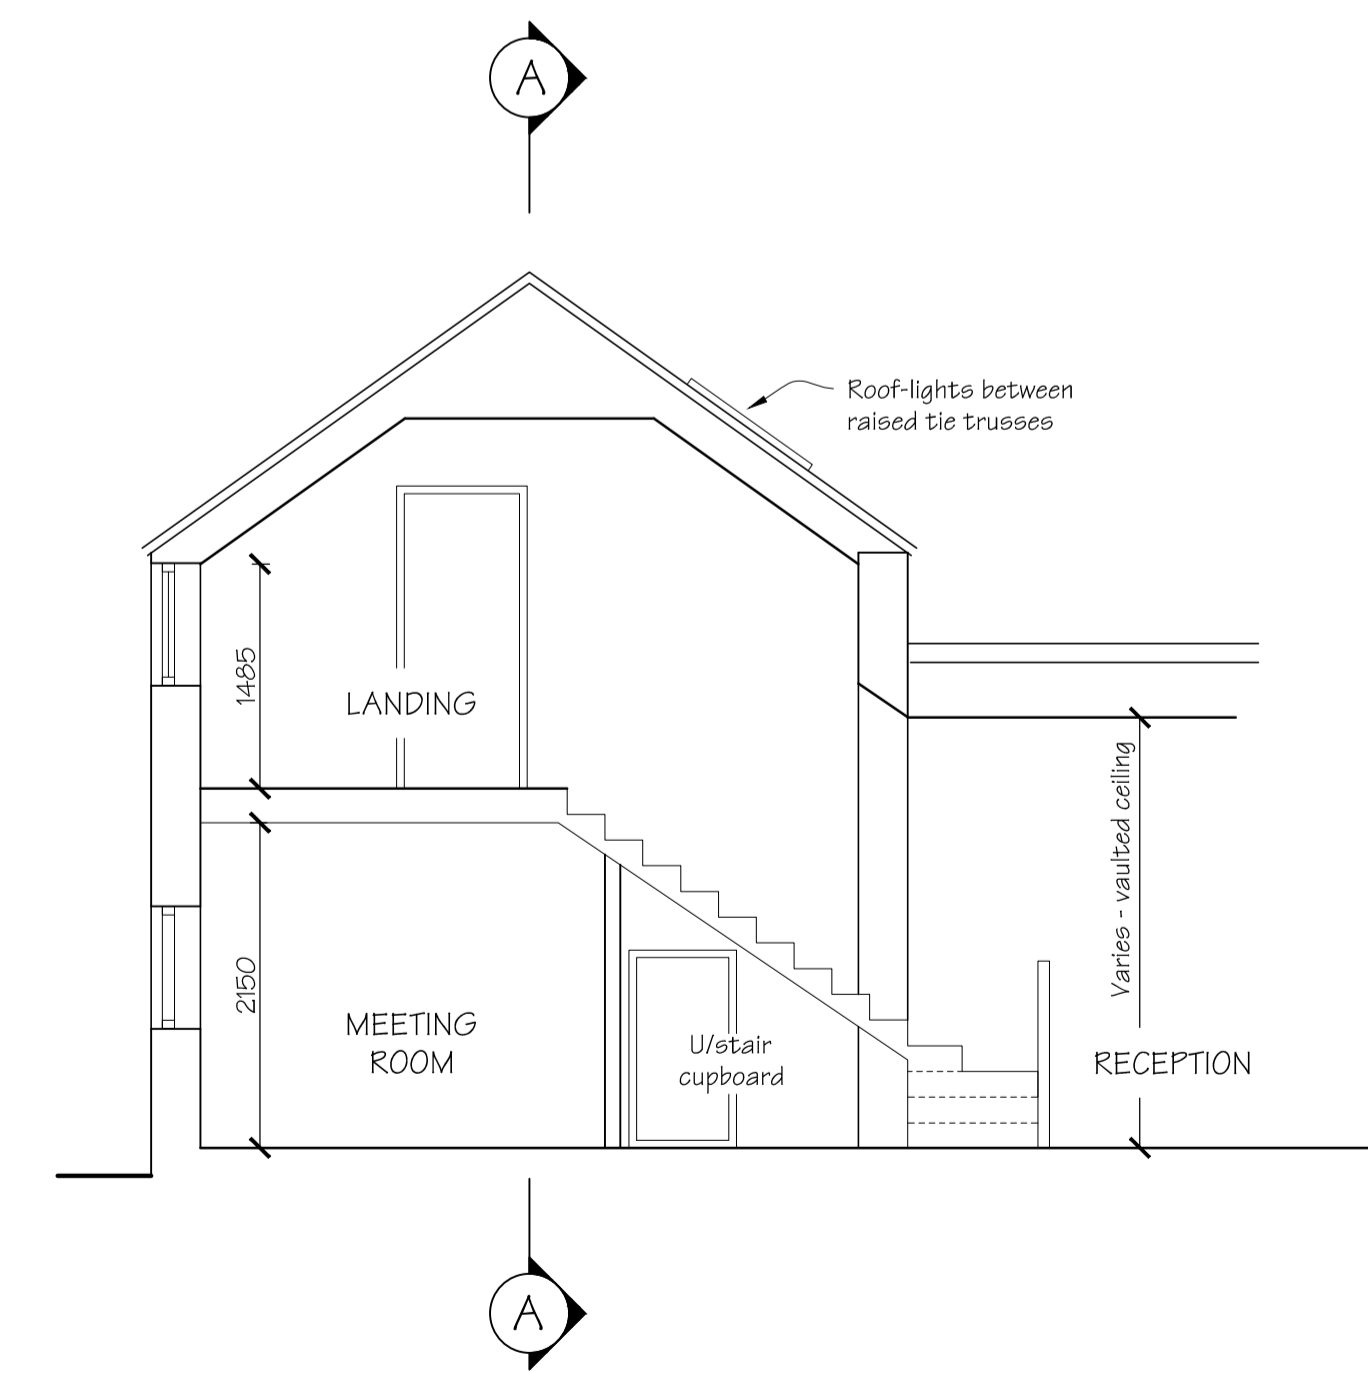

SECTION B-B
Scale 1:50

SEE 1100-03 FOR SECTION A-A

A - 31.01.23	Porch added. Stairs revised.
Ref & date	Description of revision(s)
Amendments	
Scale @ 1:50	



Project: SEA VIEW FARM, SALT FLEETBY
CONVERSION TO FLATS & OFFICES
Ref: Orsted 3198524
Title: PROPOSED OFFICE ELEVATIONS etc.
Dwg. No: 1101-06A
Date: Jan. 2023 Scales as shown
Client: Lincolnshire Wildlife Trust,
Banovallum Ho., Manor St., Horncastle

Do NOT scale this drawing - use figured dims only.
The Builder is responsible for checking site dimensions
and any discrepancy must be reported in writing to
the Designer immediately. Design Copyright reserved:
consent must be obtained before copying this drawing.
Build Design 01507-522277