


GROUND FLOOR PLAN
Scale 1:50




FIRST FLOOR PLAN
Scale 1:50

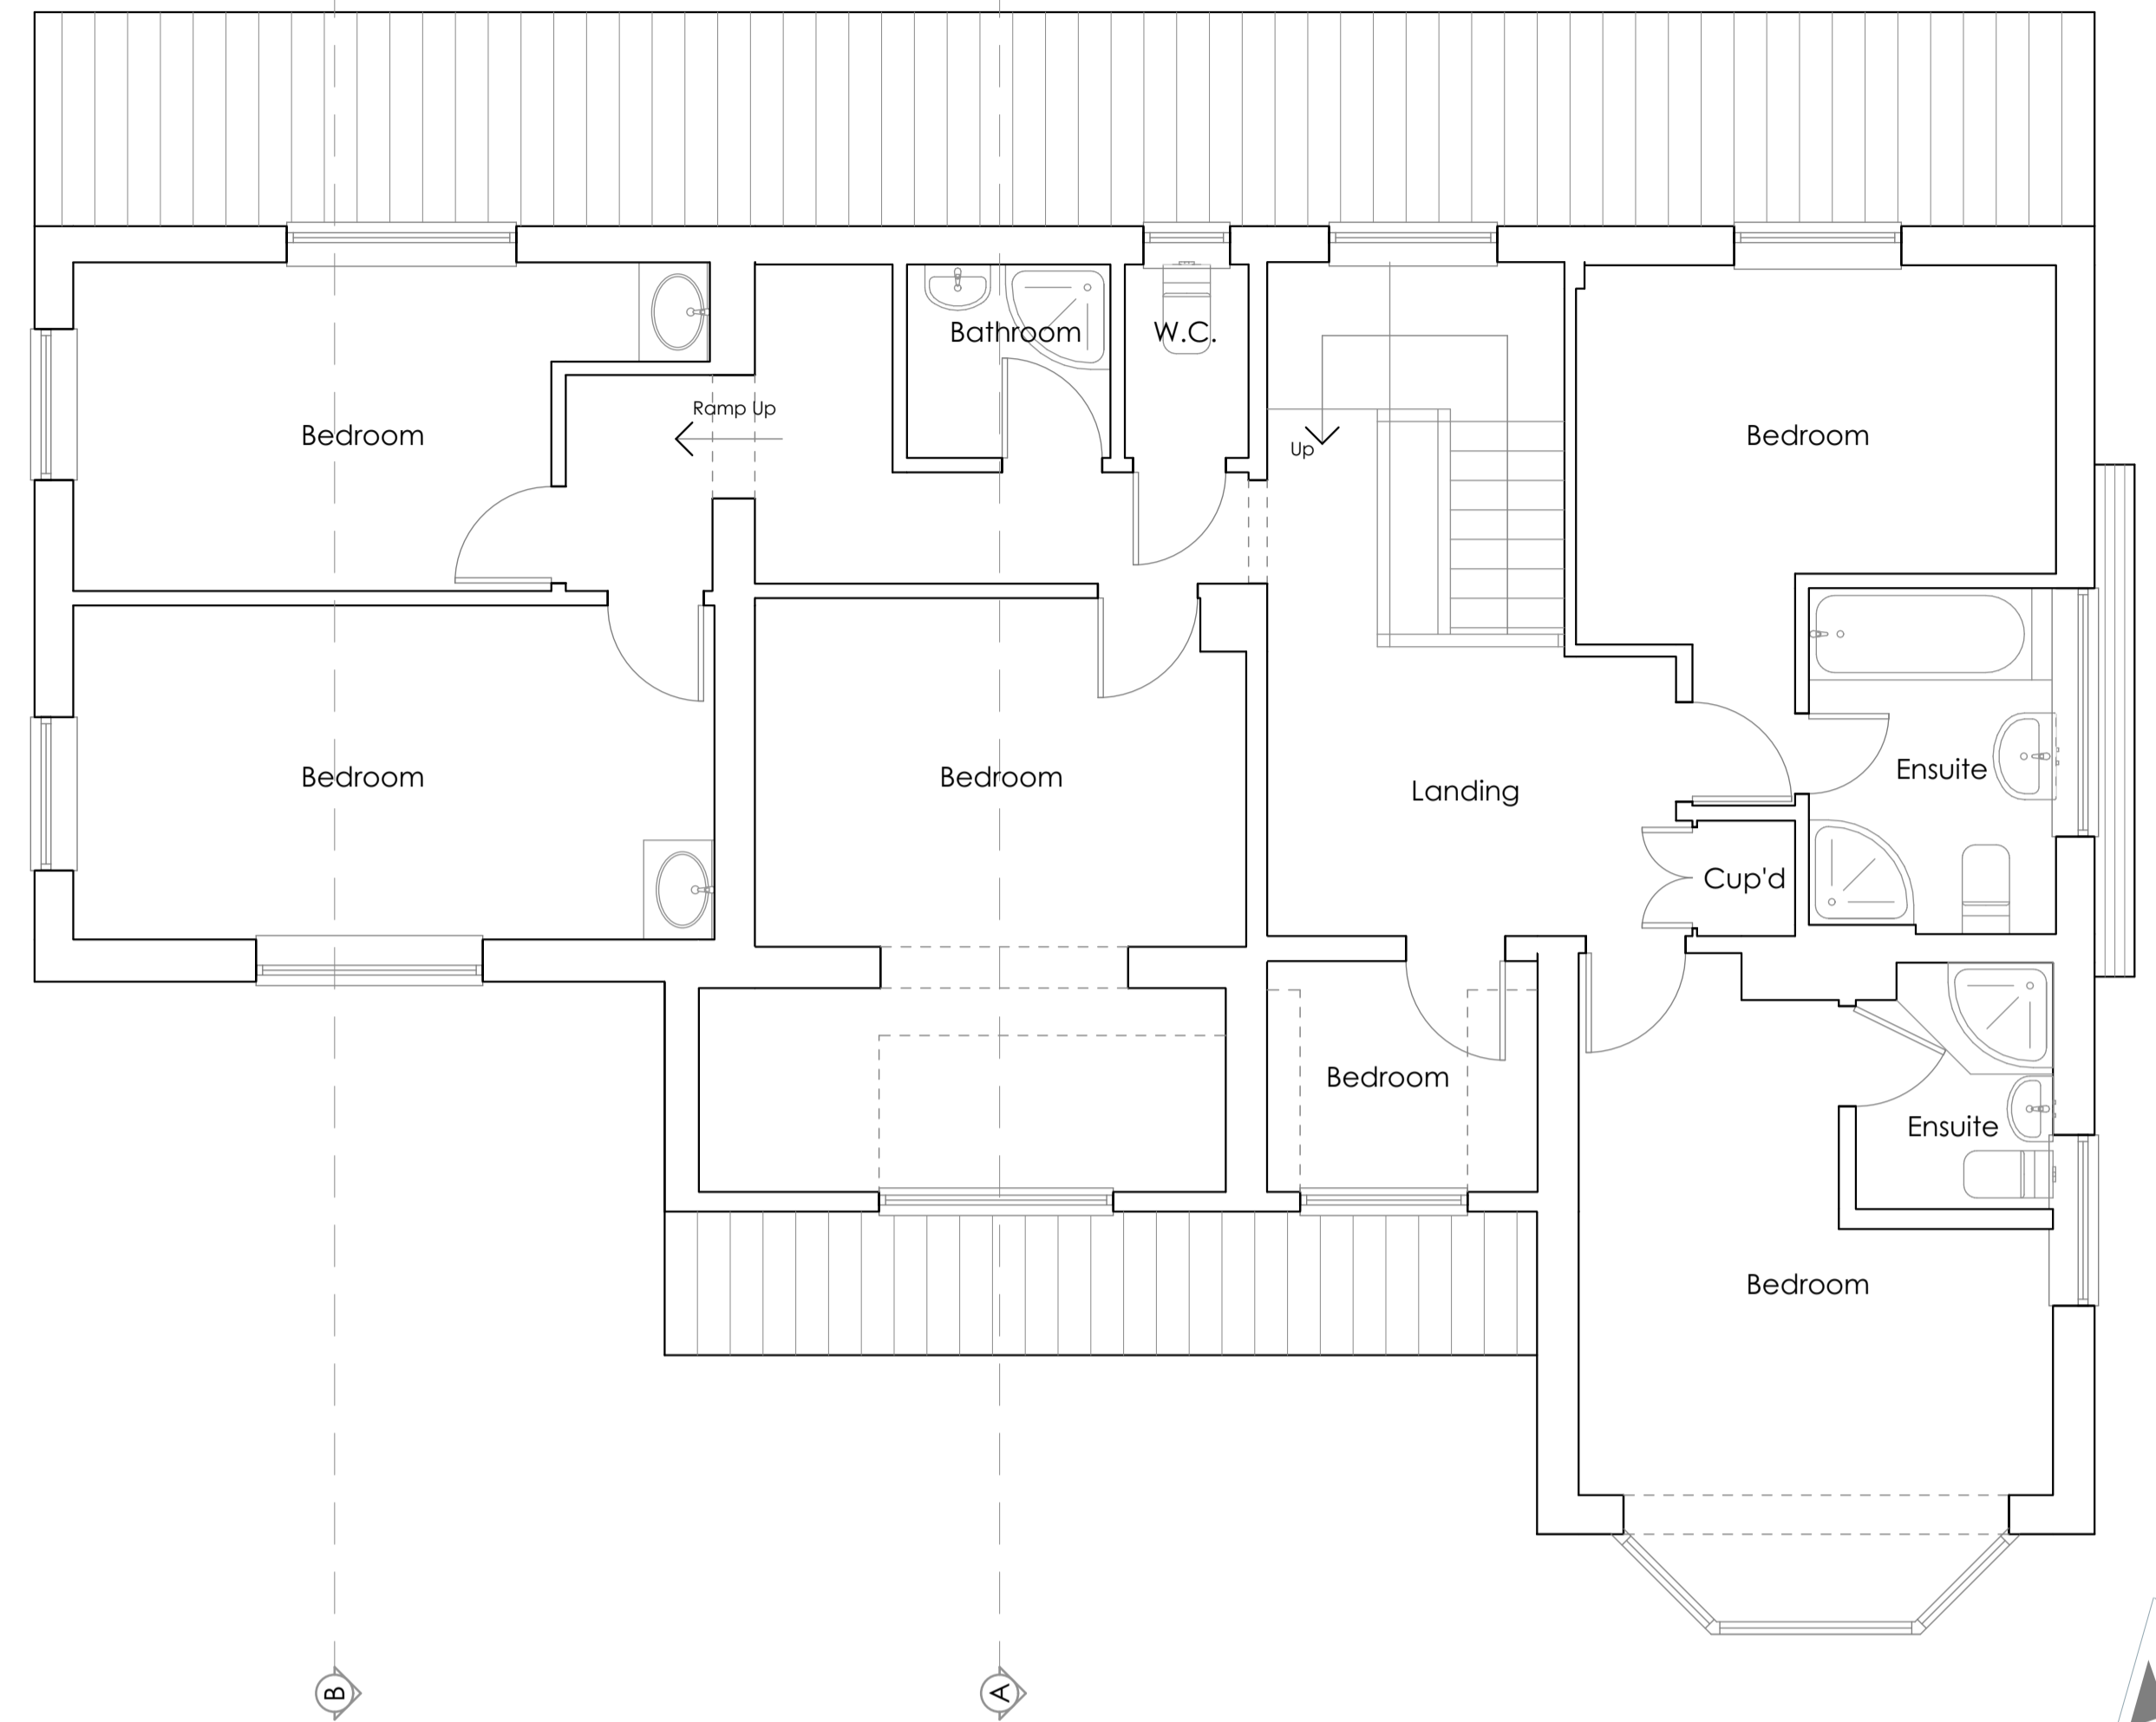

FRONT ELEVATION - SOUTH
Scale 1:100



SIDE ELEVATION - EAST
Scale 1:100

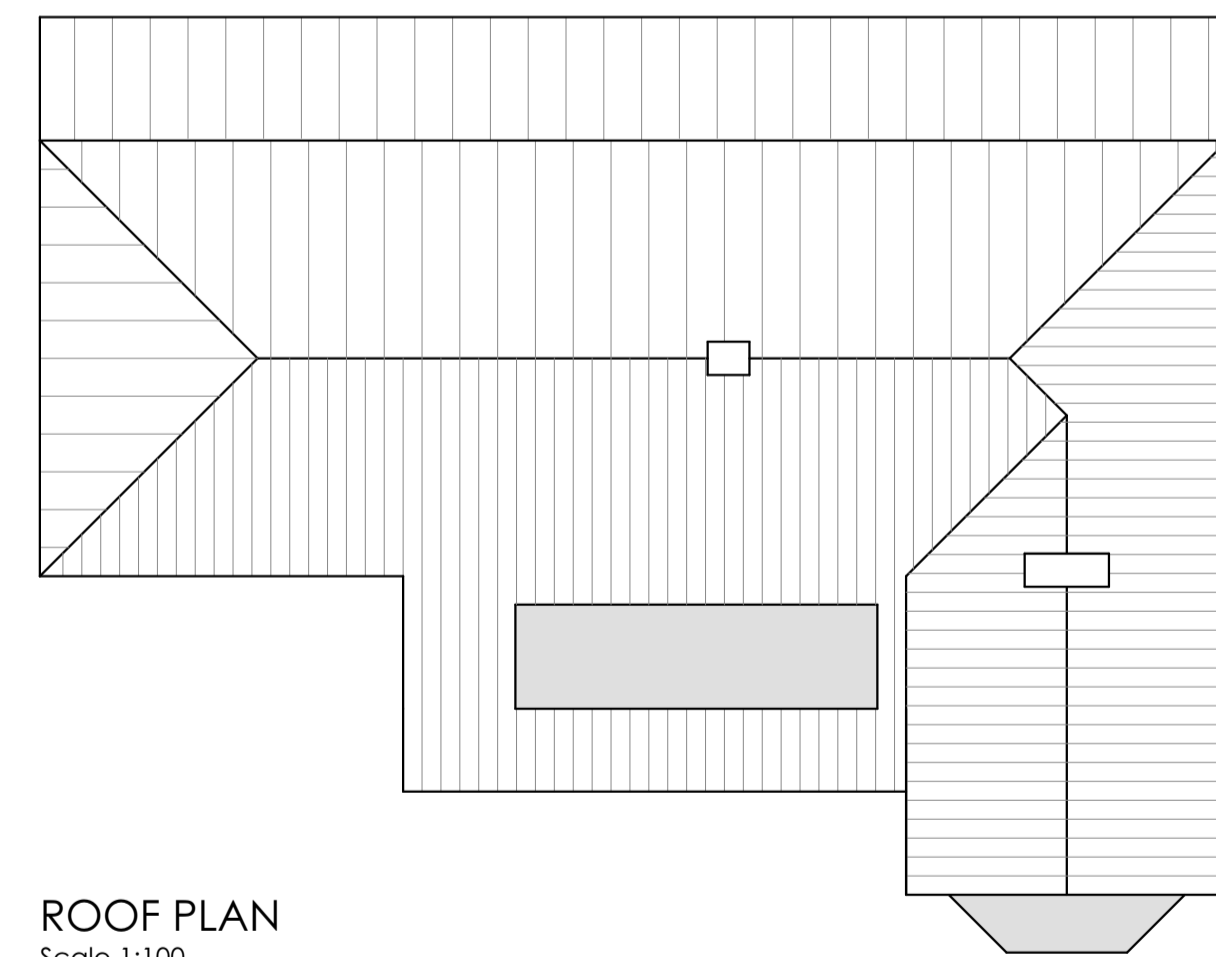


ROOF PLAN
Scale 1:100




REAR ELEVATION - NORTH
Scale 1:100



SIDE ELEVATION - WEST
Scale 1:100

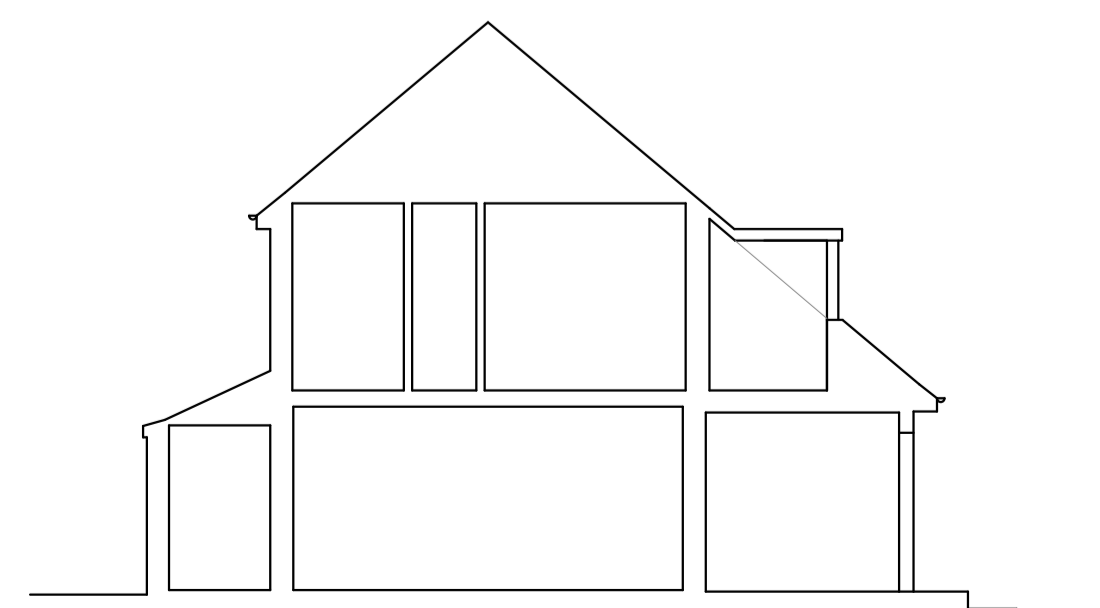

SECTION A - A
Scale 1:100

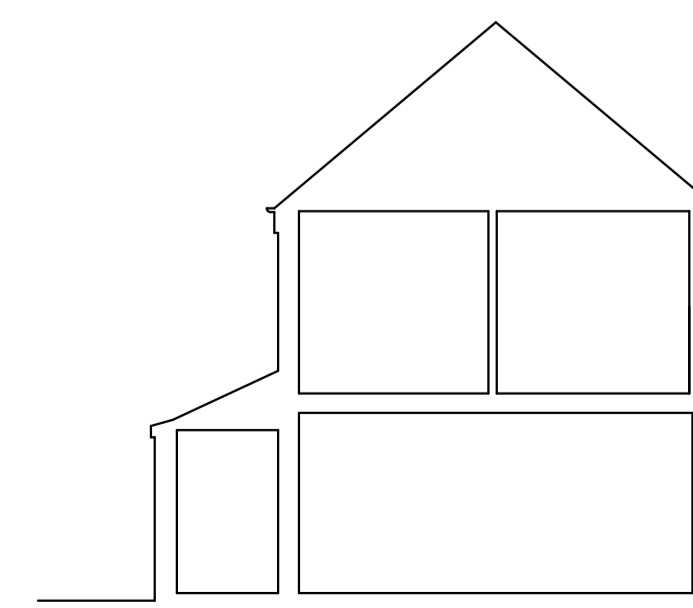

SECTION B - B
Scale 1:100



The Granary Park Farm Aylmerton Norfolk NR11 8PT

01263 838080 steven@howes-designs.co.uk
07799664321 www.howes-designs.co.uk

Amendment	Date	Rev.

Job PROPOSED EXTENSION TO WOODLANDS,
HOLT ROAD, AYLMEYTON, NORFOLK, NR11 8QA

Client MR & MRS AMIS

Drawing EXISTING DRAWING
PLANS AND ELEVATIONS
SCALE 1:50, 1:100 **A1**

Job No.	Drawn	By	Date	Drawn No.	Rev.
22.0509	SJH		05.11.22	EX01	

All dimensions are to be checked on site. Howes Designs Ltd to be notified of any discrepancy.
Written dimensions are to be followed in preference to scaled dimensions. This drawing is
copyright and may not be reproduced without the written consent of Howes Designs Ltd.