
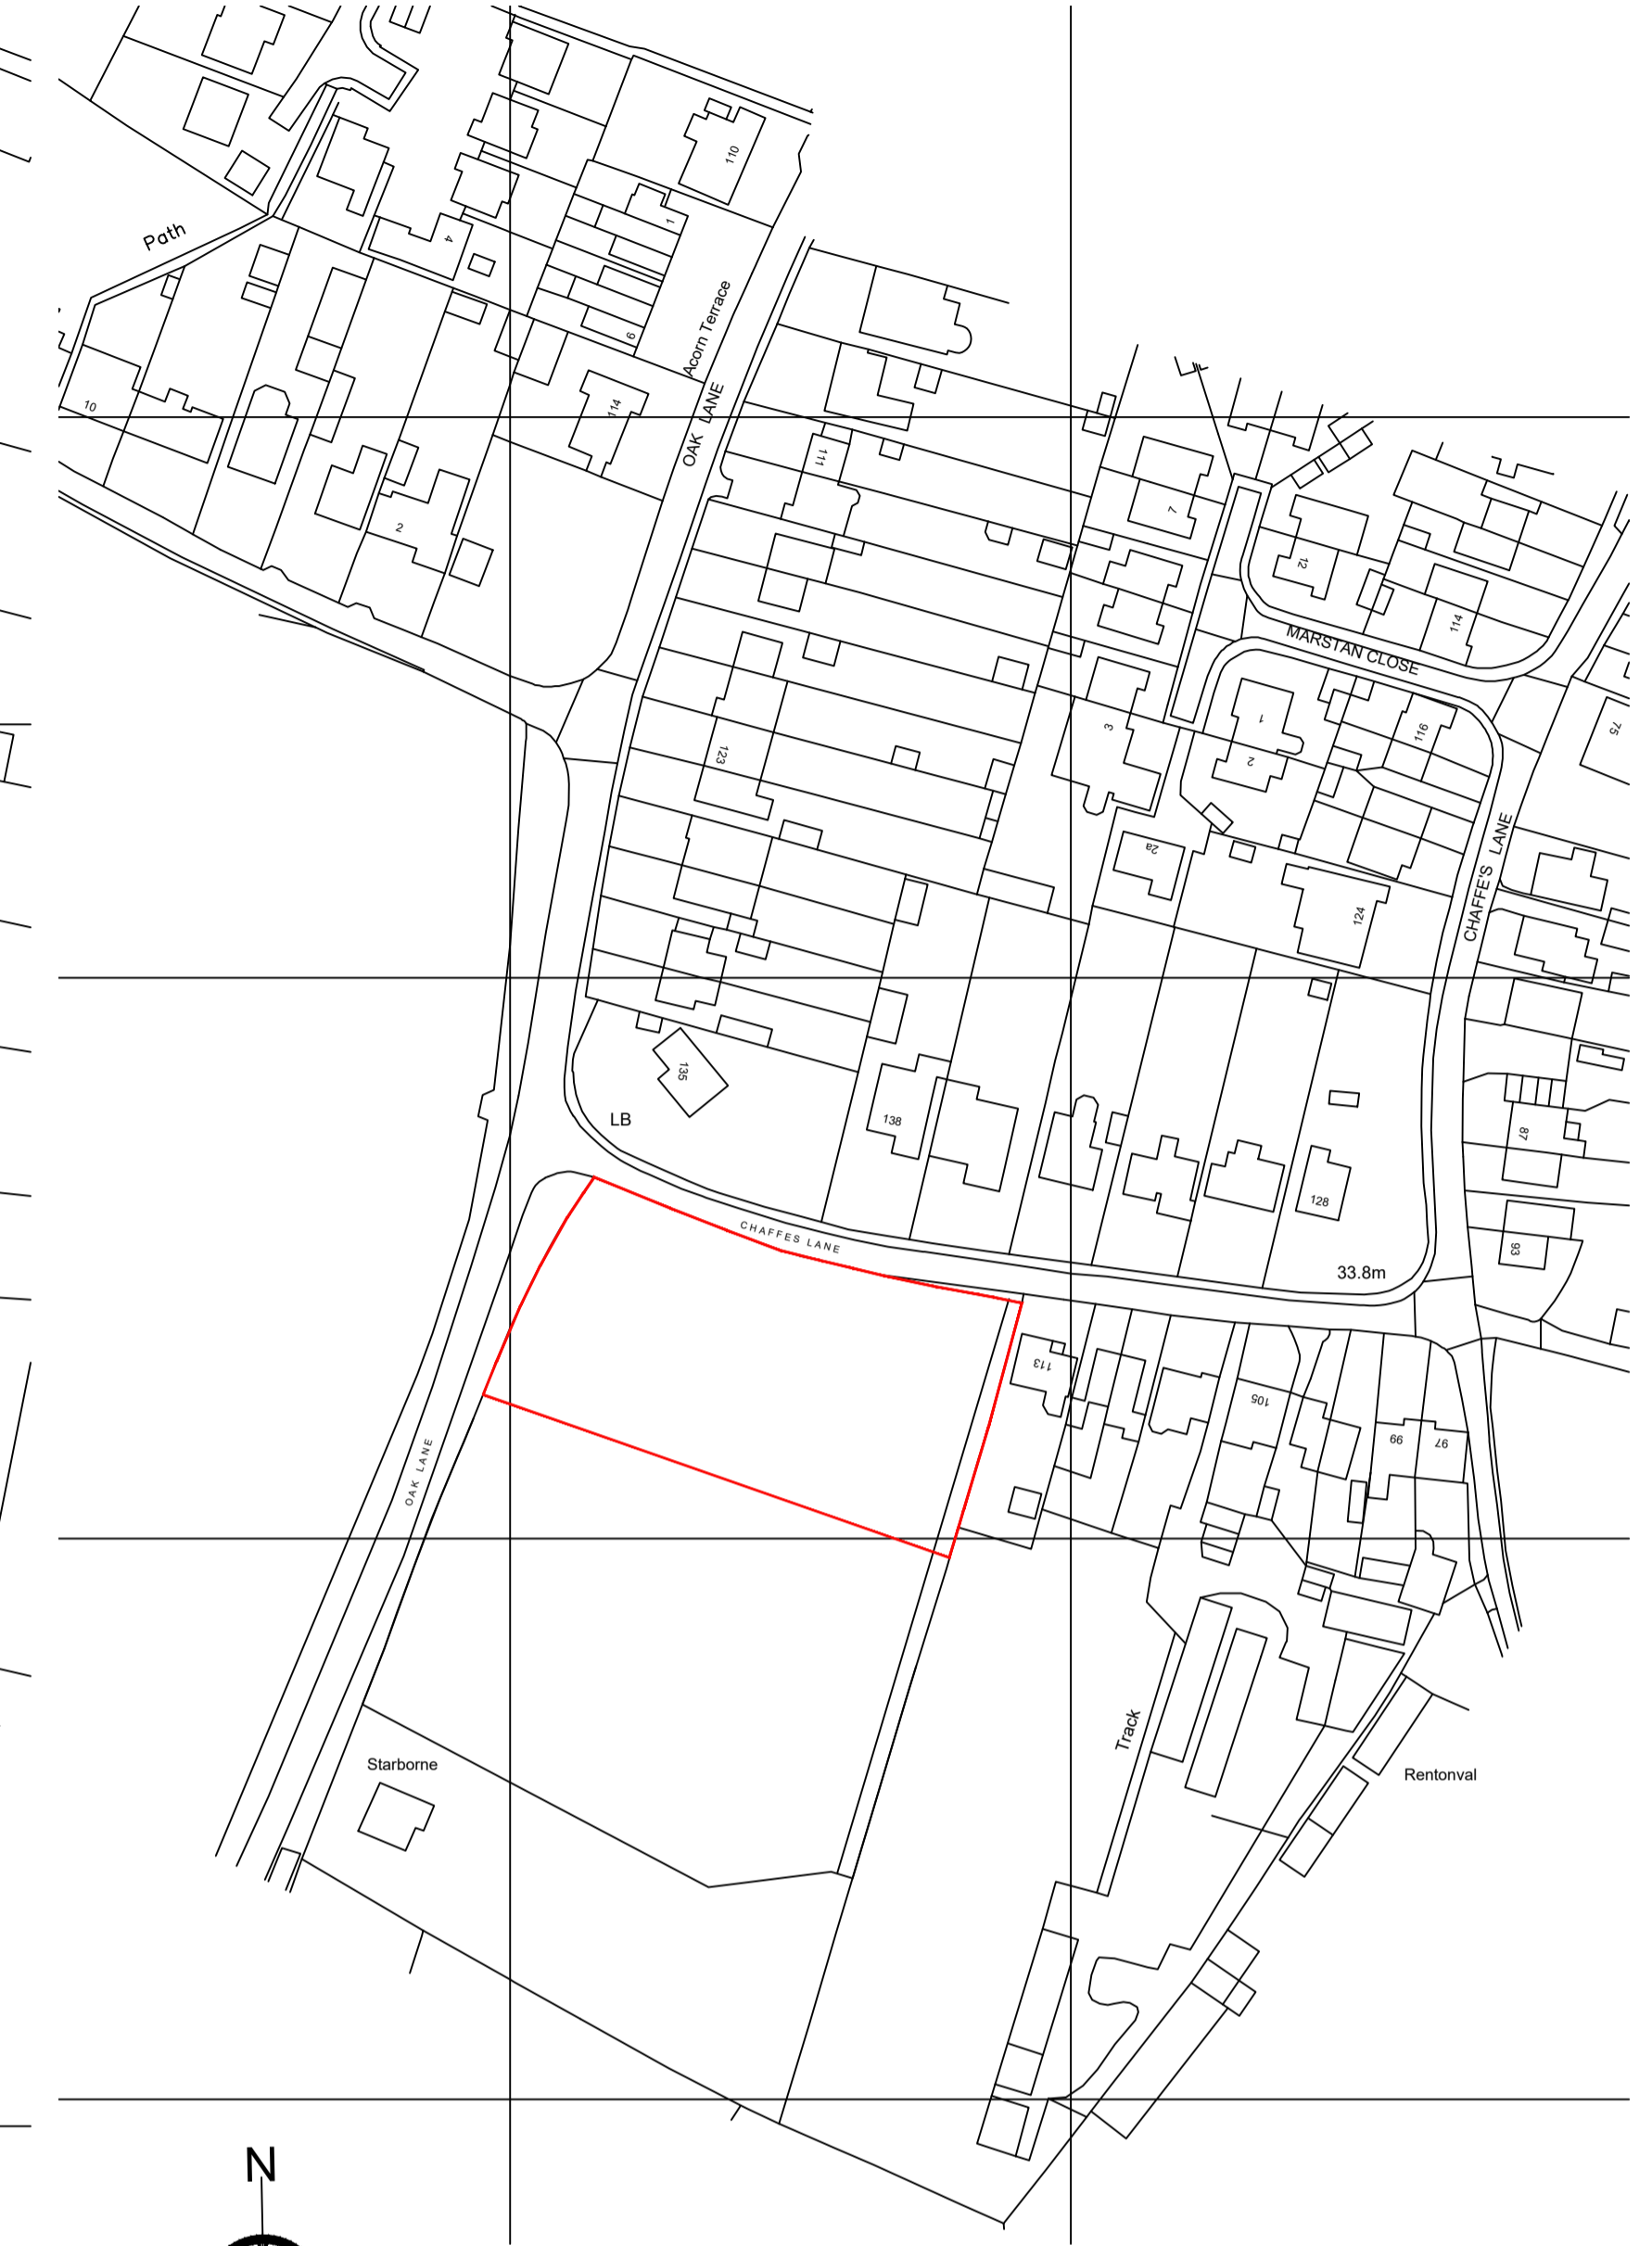


SITE LOCATION PLANS

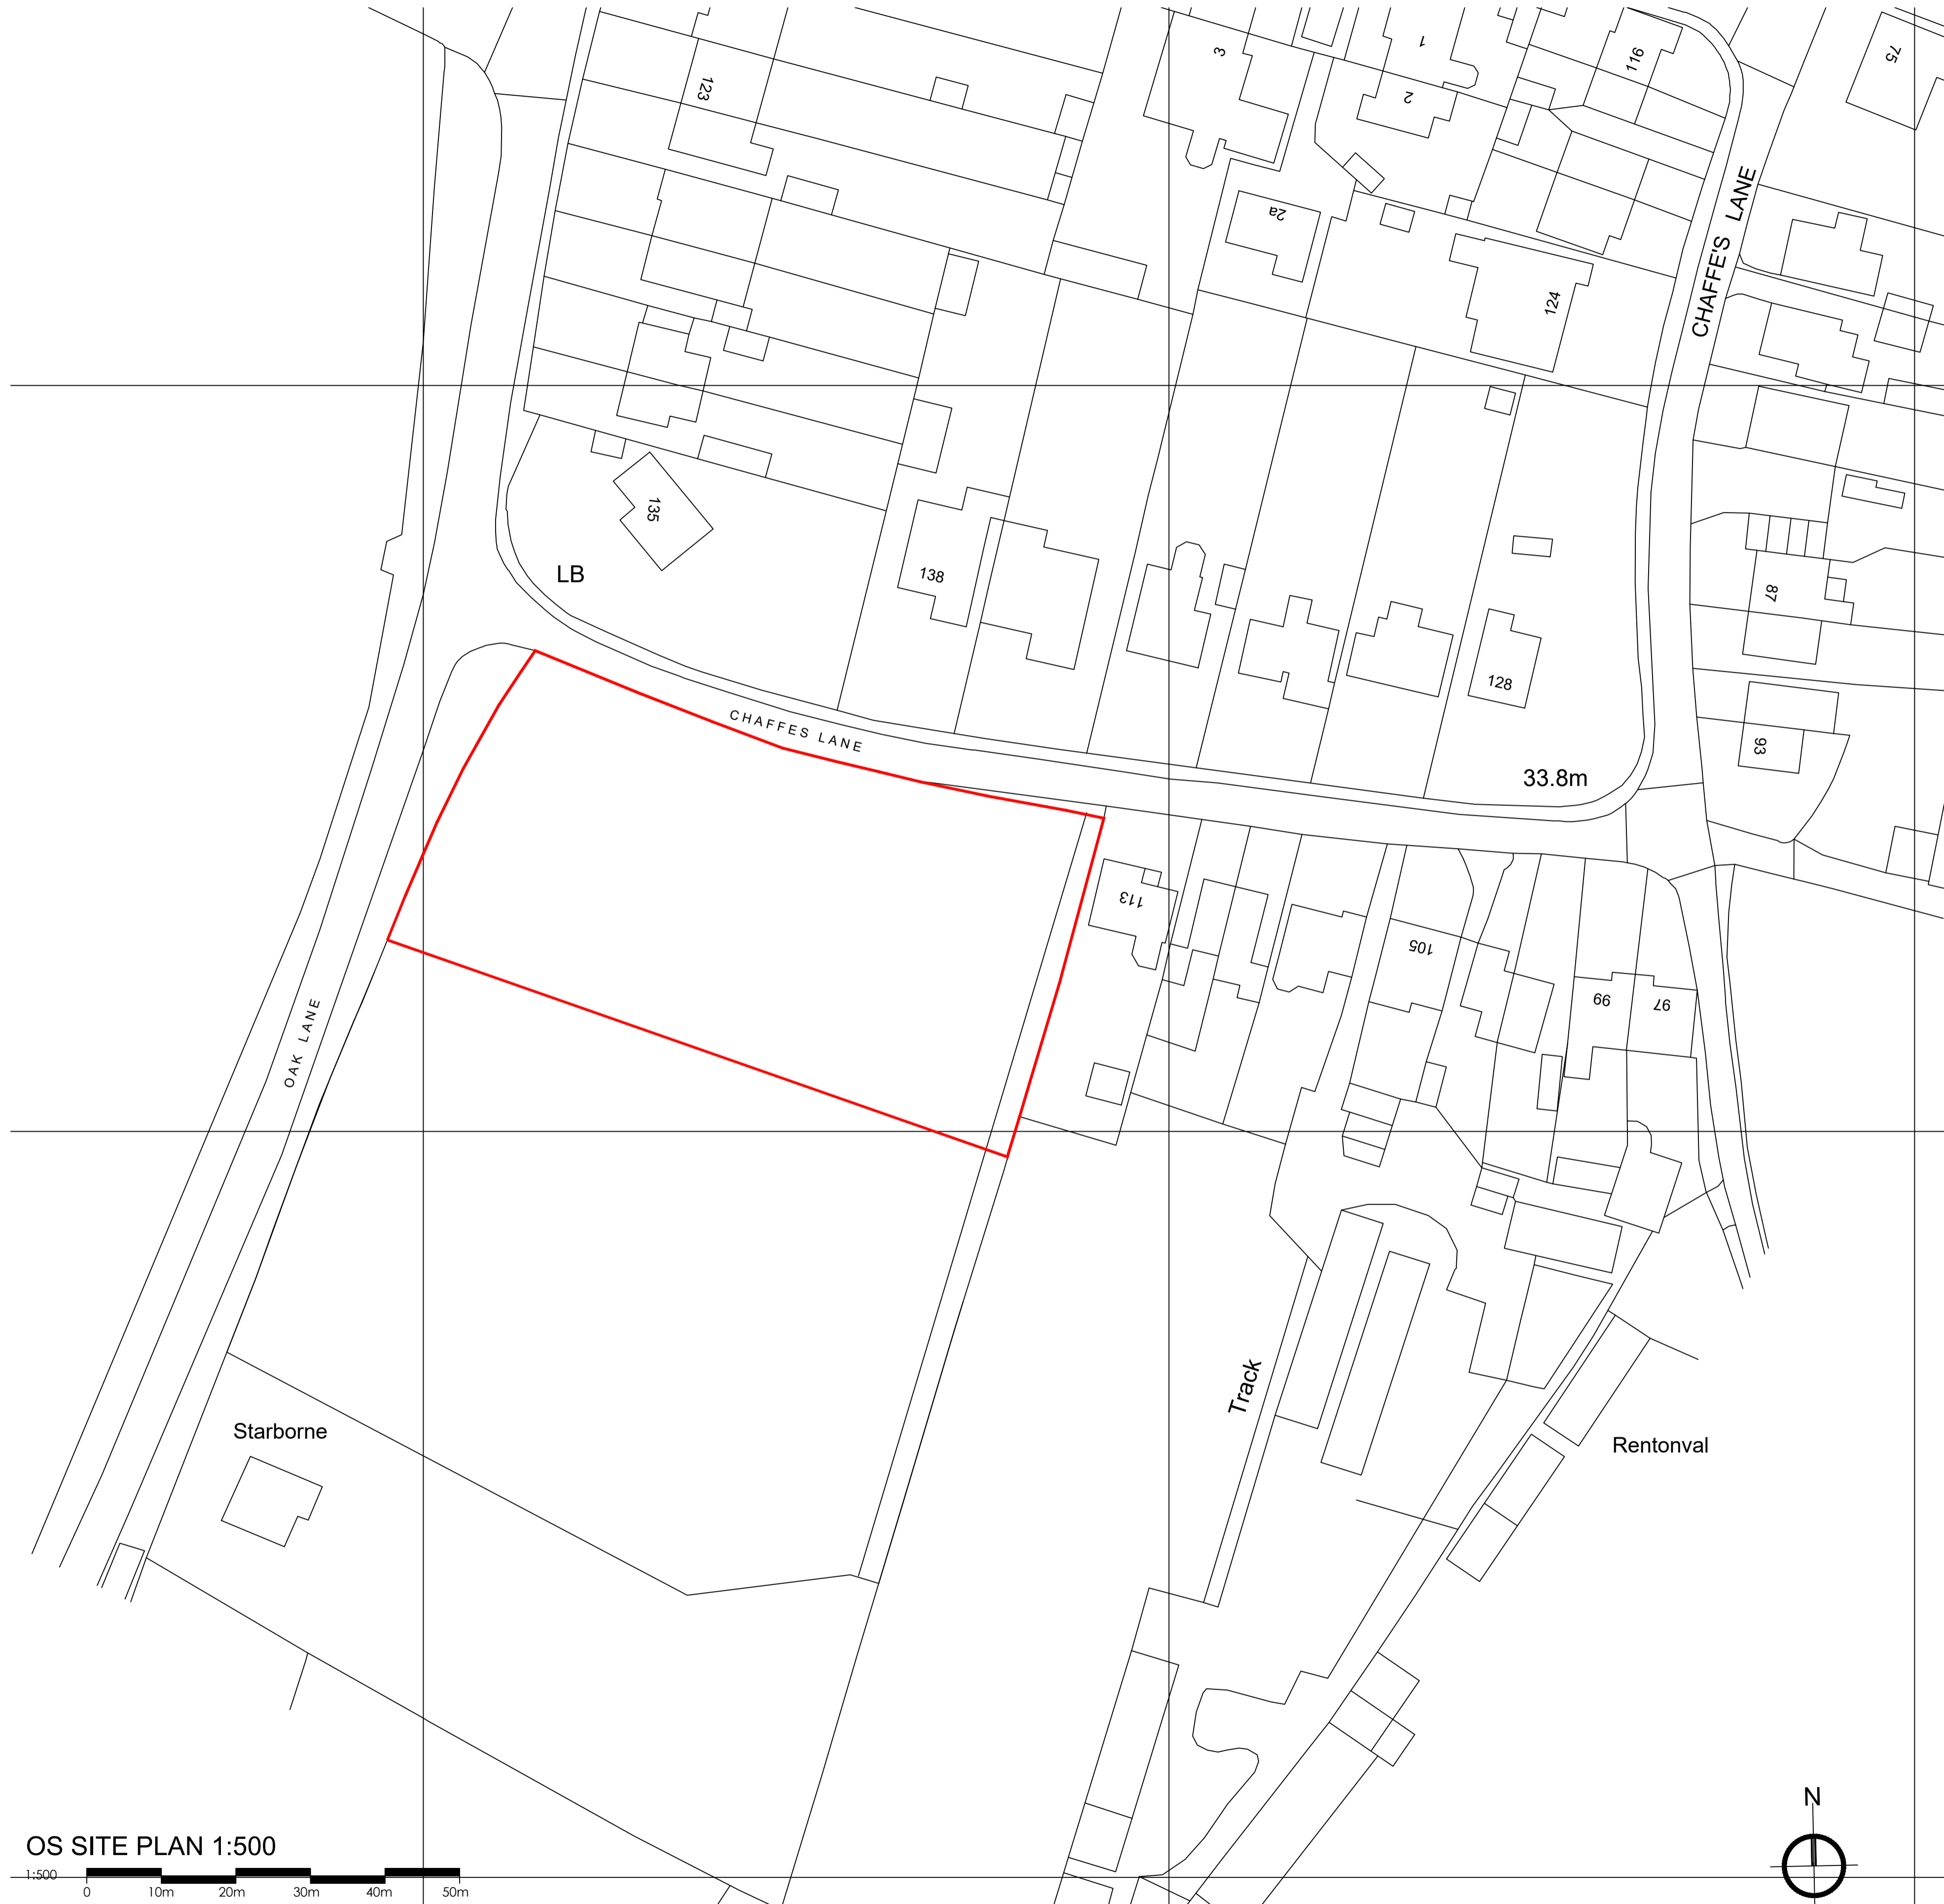

OS SITE PLAN 1:500
1:500 0 10m 20m 30m 40m 50m

OS LOCATION PLAN 1:1250
1:1250 0 20m 40m 60m 80m 100m 120m

NOTES:
 THIS DRAWING SHALL NOT BE SCALED
 ALL BUILDING WORKS SHALL CONFORM WITH THE CURRENT BUILDING REGULATIONS, THE RELEVANT BRITISH STANDARDS, CODES OF PRACTICE AND ALL RELEVANT STATUTORY REGULATIONS. ALL MATERIALS AND WORKMANSHIP SHALL BE CARRIED OUT IN STRICT ACCORDANCE WITH RELEVANT BRITISH STANDARDS AND MANUFACTURERS SPECIFICATIONS.
 ALL DIMENSIONS ARE TO BE CHECKED AND VERIFIED ON SITE PRIOR TO COMMENCEMENT OF WORKS.
 ALL ELECTRICAL WORKS TO COMPLY WITH CURRENT IEE REGULATIONS.
 SEE ALSO RELEVANT DRAWINGS FROM ANY SPECIALIST WORK OR STRUCTURAL DETAILS.
 THIS DRAWING IS THE COPYRIGHT OF MSD ARCHITECTS AND SHALL NOT BE CONDITION COPIED OR REPRINTED WITHOUT THE PRIOR WRITTEN CONCENT OF MSD ARCHITECTS.
 PLEASE NOTE THAT PLANS ARE DRAWN TO THE SCALE SPECIFIED AND CAN BE SCALED FOR PLANNING PURPOSES ONLY.
 WE ADVISE THAT IT IS THE DUTY OF THE EMPLOYER/CLIENT TO APPOINT THE NECESSARY CONSULTANTS UNDER THE REQUIREMENTS OF THE CURRENT CDM REGULATIONS 2015. TO INCLUDE THE SEPARATE APPOINTMENT OF A PRINCIPAL CONTRACTOR/DESIGNER IN ACCORDANCE WITH HSE LEGAL REQUIREMENTS. FOR FURTHER INFORMATION REFER TO THE HSE GUIDANCE AT THE FOLLOWING WEBSITE : www.hse.gov.uk.



RIBA CHARTERED ARCHITECTS
 PLANNING BUILDING REGULATIONS LISTED BUILDINGS
 THE OLD LIBRARY DUDLEY ROAD TUNBRIDGE WELLS KENT TN1 1LE
 T 01892 440393 E info@msdarchitects.com W www.msdarchitects.co.uk

PROJECT:
NEW RESIDENTIAL DEVELOPMENT
 CHAFFES LANE
 UPCHURCH
 KENT
 ME9 7BB

SCALE 1:500 , 1:1250 @ A1
 EXISTING LOCATION PLAN

PURPOSE: OUTLINE PLANNING

DATE: FEB 2023 DWG NO.1542 P001B
 © MSD Architects do not scale from this drawing

ALL DIMENSIONS TO BE CHECKED AND CONFIRMED ON SITE
 SUBJECT TO PLANNING & BUILDING CONTROL APPROVAL

RESIDENTIAL DEVELOPMENT CHAFFES LANE UPCHURCH