


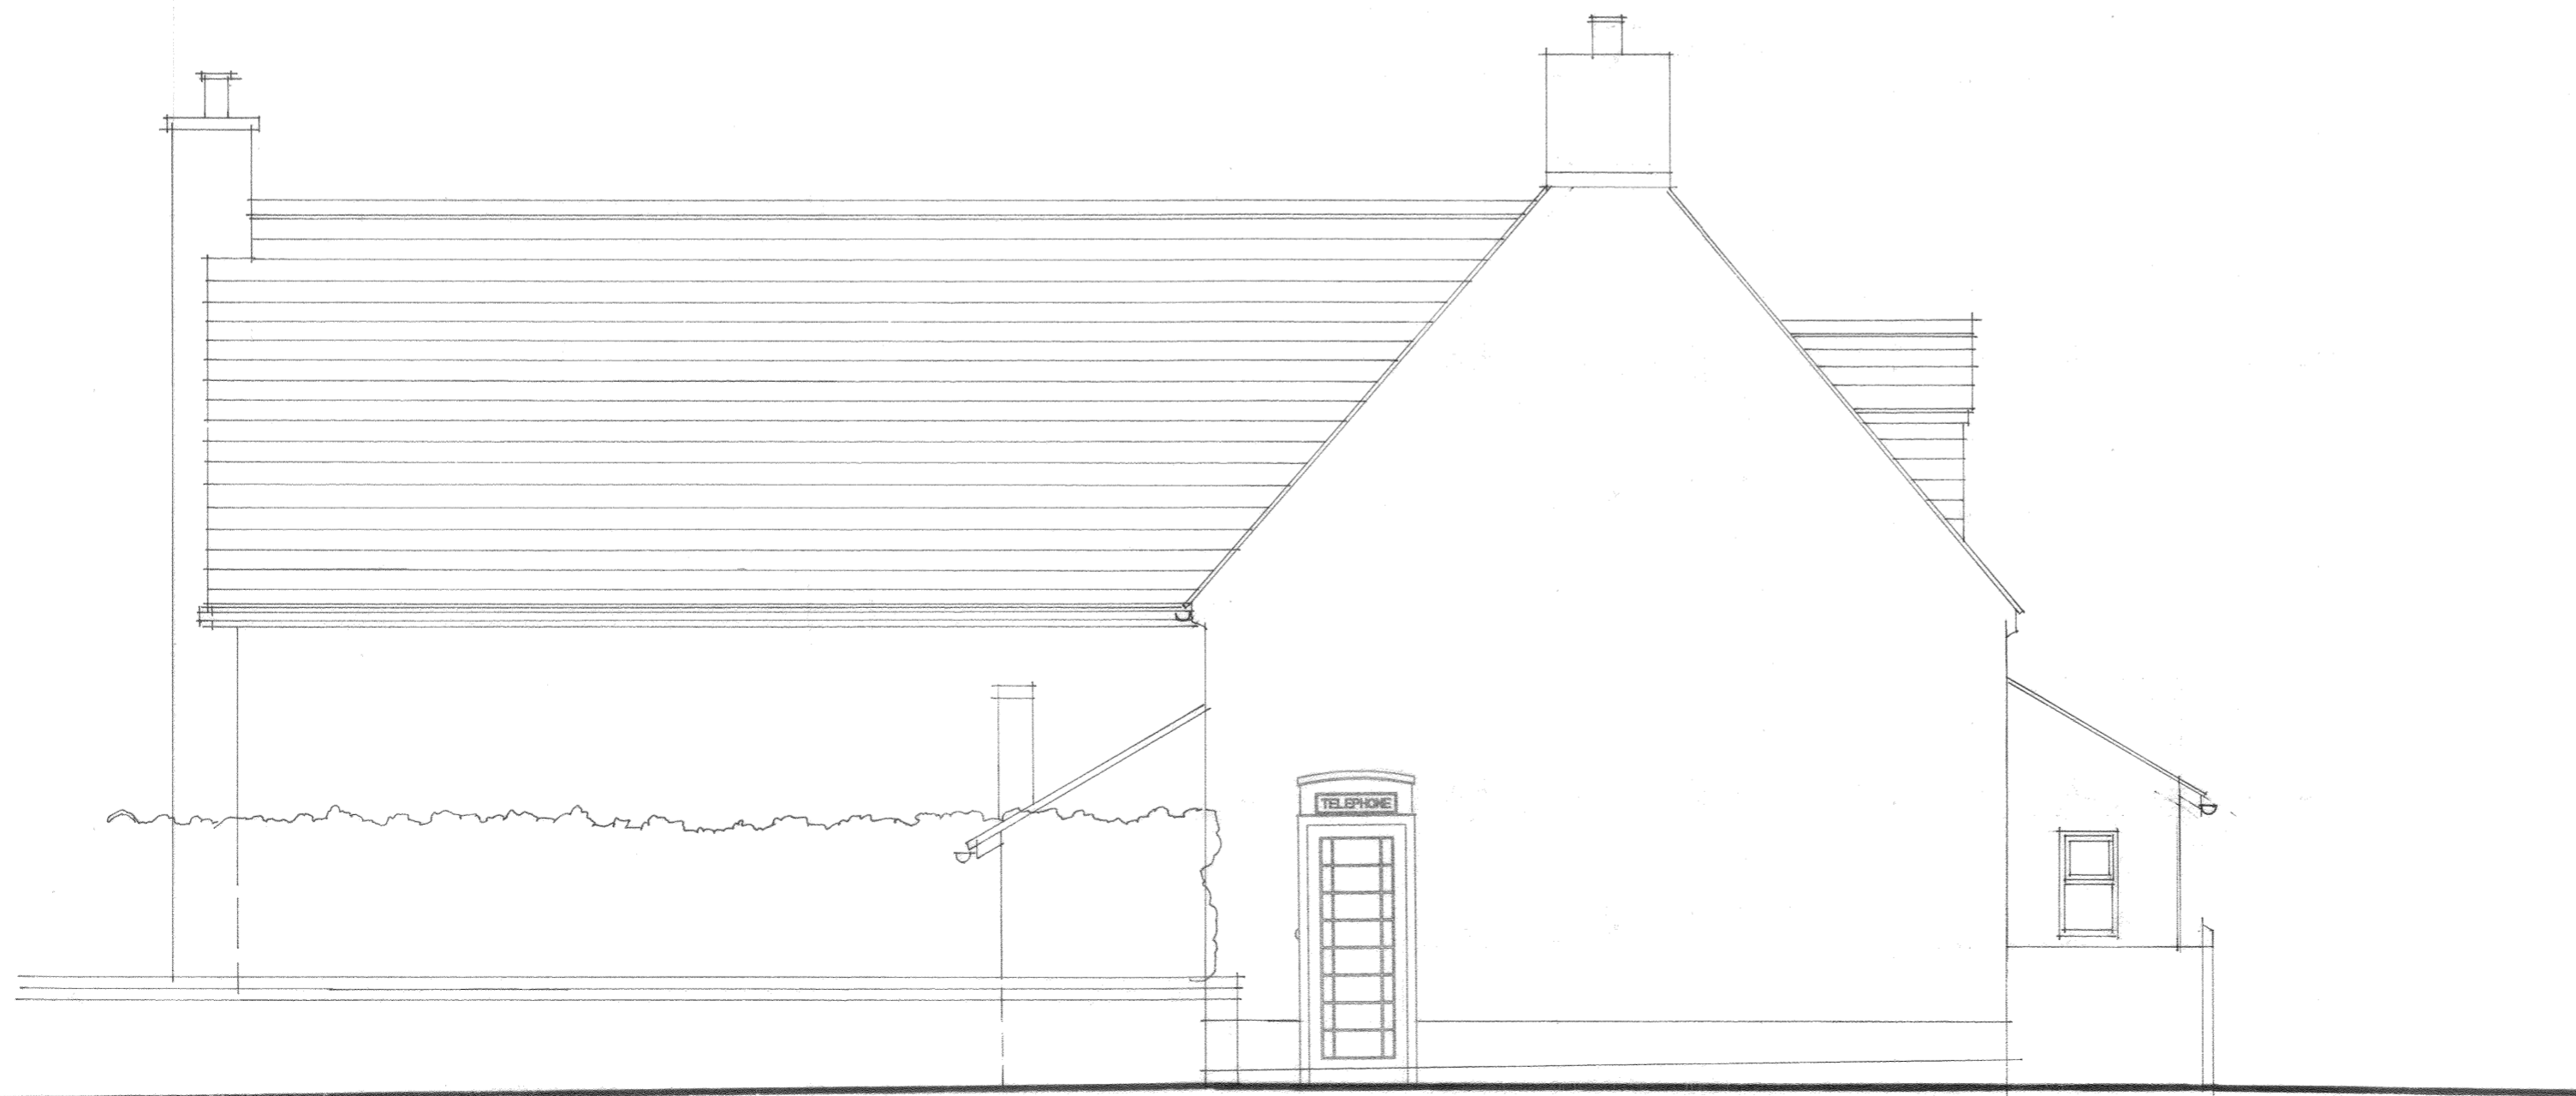

EAST ELEVATION AS EXISTING.

19.000



NORTH ELEVATION AS EXISTING.

Revision 'B' April 2023 (JSS).
Small window adjacent to boiler room shown.

Revision 'A' Sept. 2022 (JSS)
Telephone box indicated.

Buckle Chamberlain Partnership Ltd.
Architects & Architectural Technologists.

Mill House, Llanccayo Court, Llanccayo, Usk, Monmouthshire NP15 1HY
Tel: 01291 672264
01291 673424
Fax: 01291 671050
Email: enquiries@bucklechamberlain.co.uk

Client **Mr & Mrs I. Hamilton**

Project **Proposed Internal Alterations & Extension At Orchard House Llandenny, Usk, NP15 1DL**

Drawing **Existing North & East Elevations.**

Date **August 2022**

Scale **1:50 @ A2**

Drawn by **JSS**

Checked by

Drawing No

STATUS **PLANNING**

1669[PL]04 B