





General Notes
 1. Do not scale this drawing. All dimensions to be as noted. Contractor to check all dimensions on site before carry out works.
 2. This drawing is for the private and confidential use of the client for whom it was undertaken and it should not be reproduced in whole or in part or relied upon by third parties for any use without the express written authority of Beech Architects Limited.

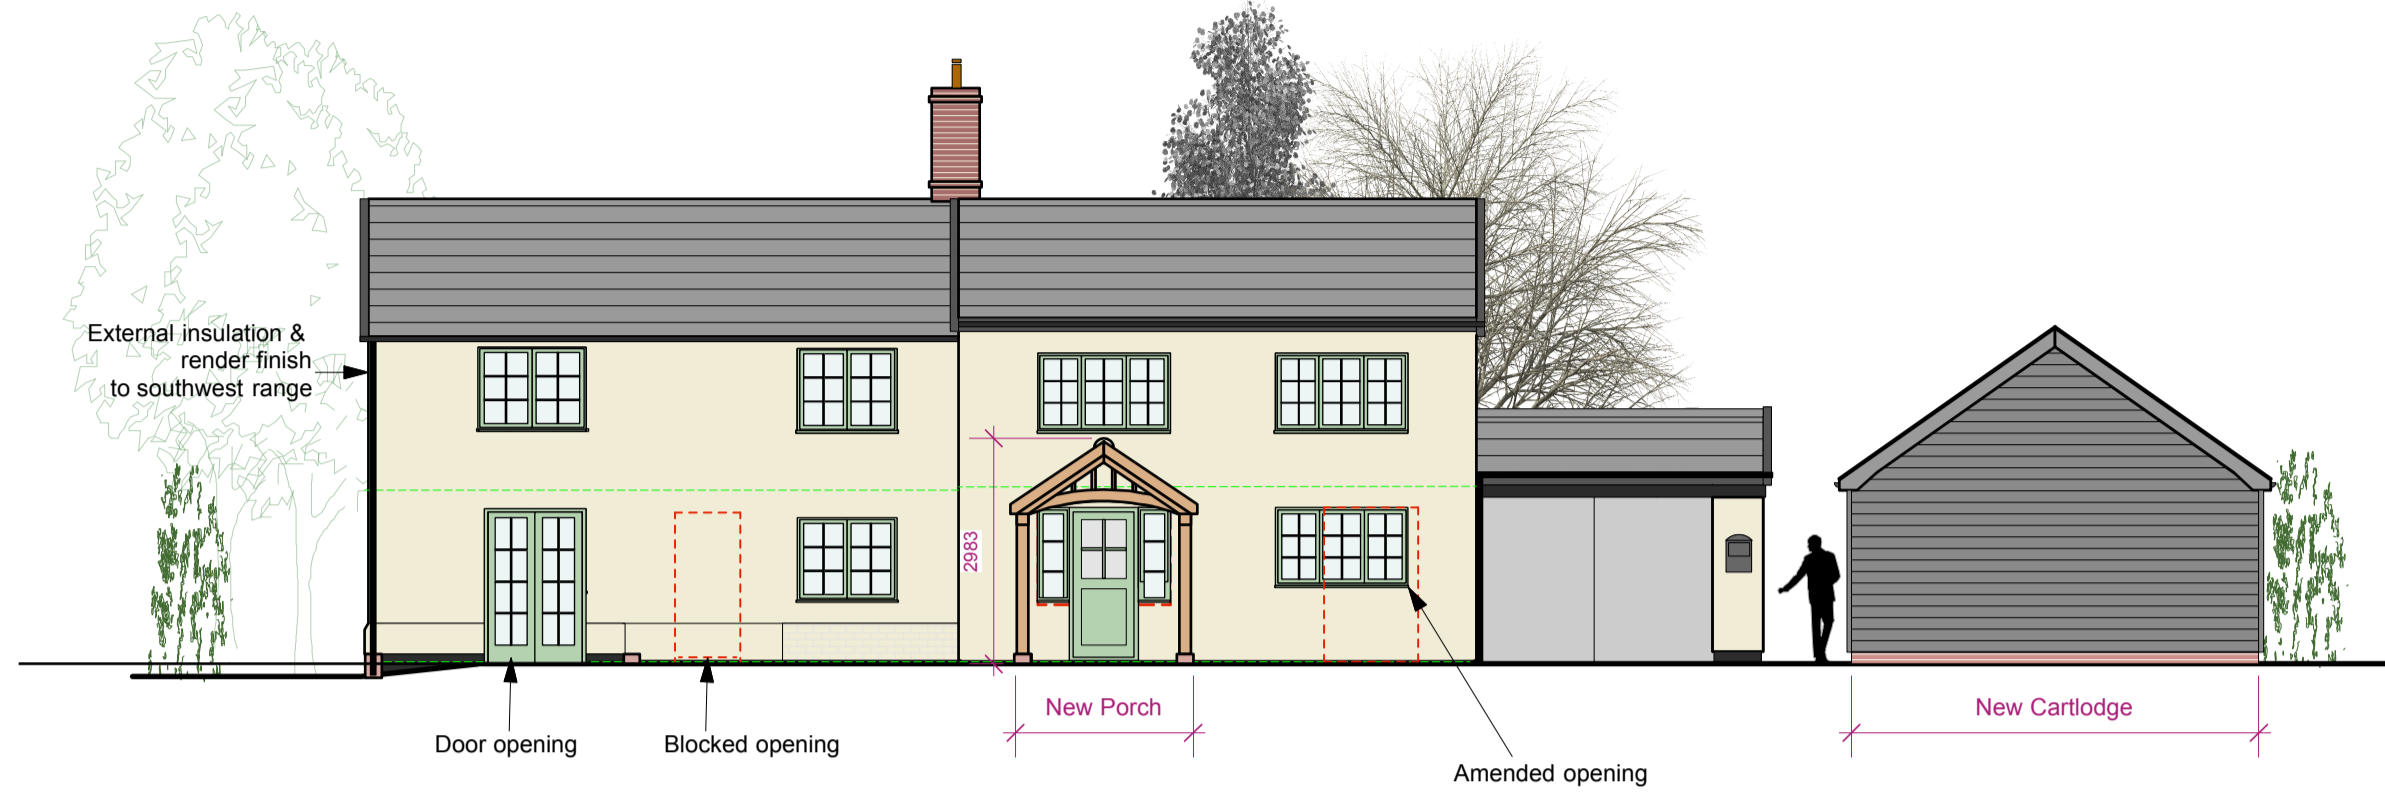


a. SOUTH ELEVATION

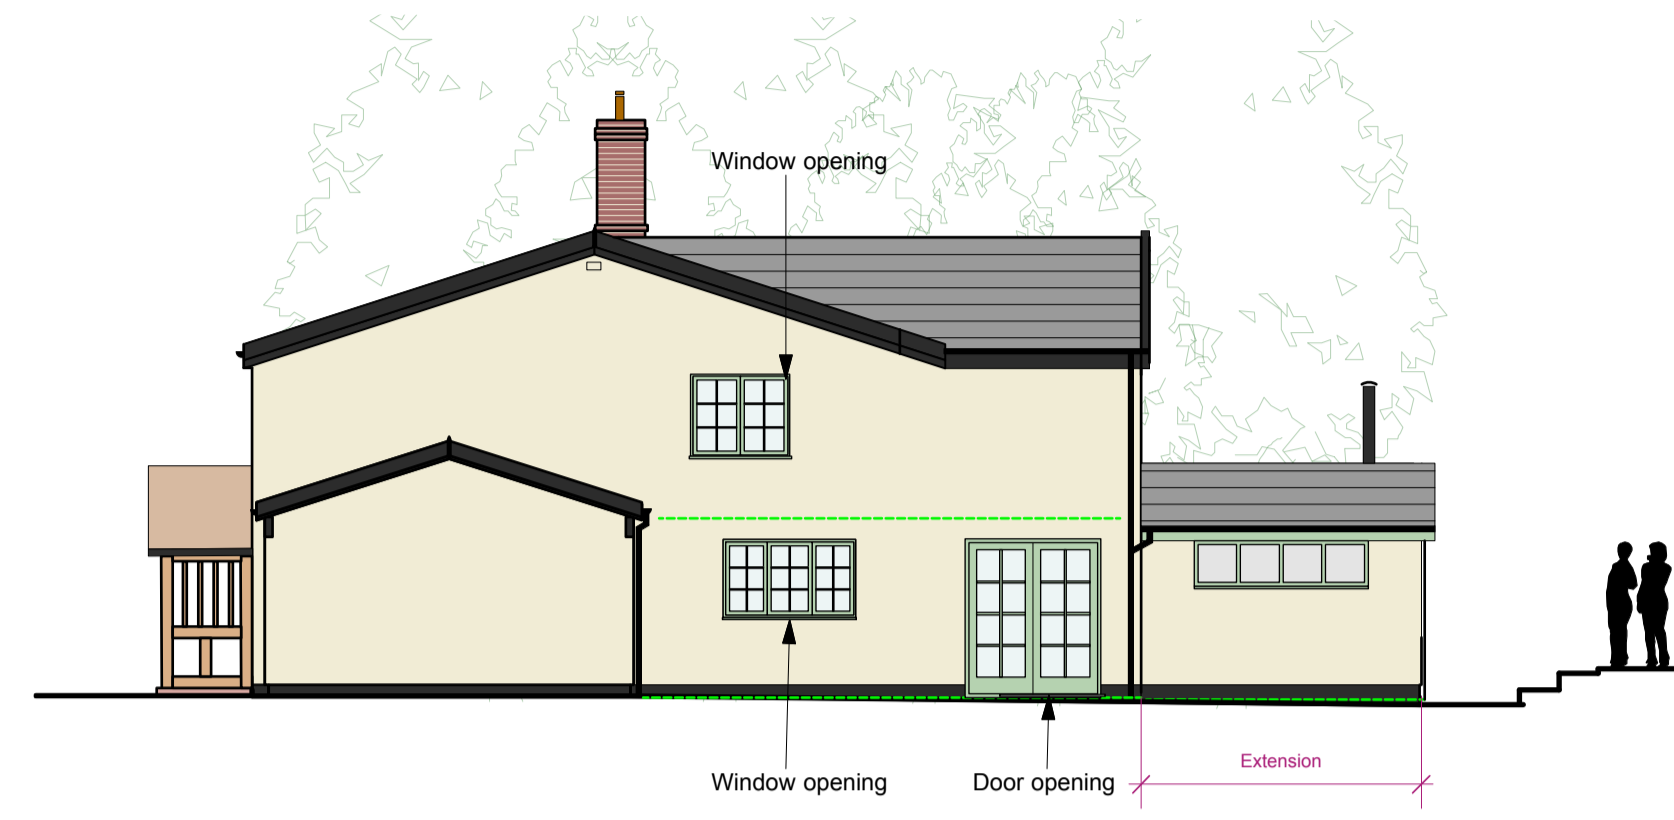

b. EAST ELEVATION

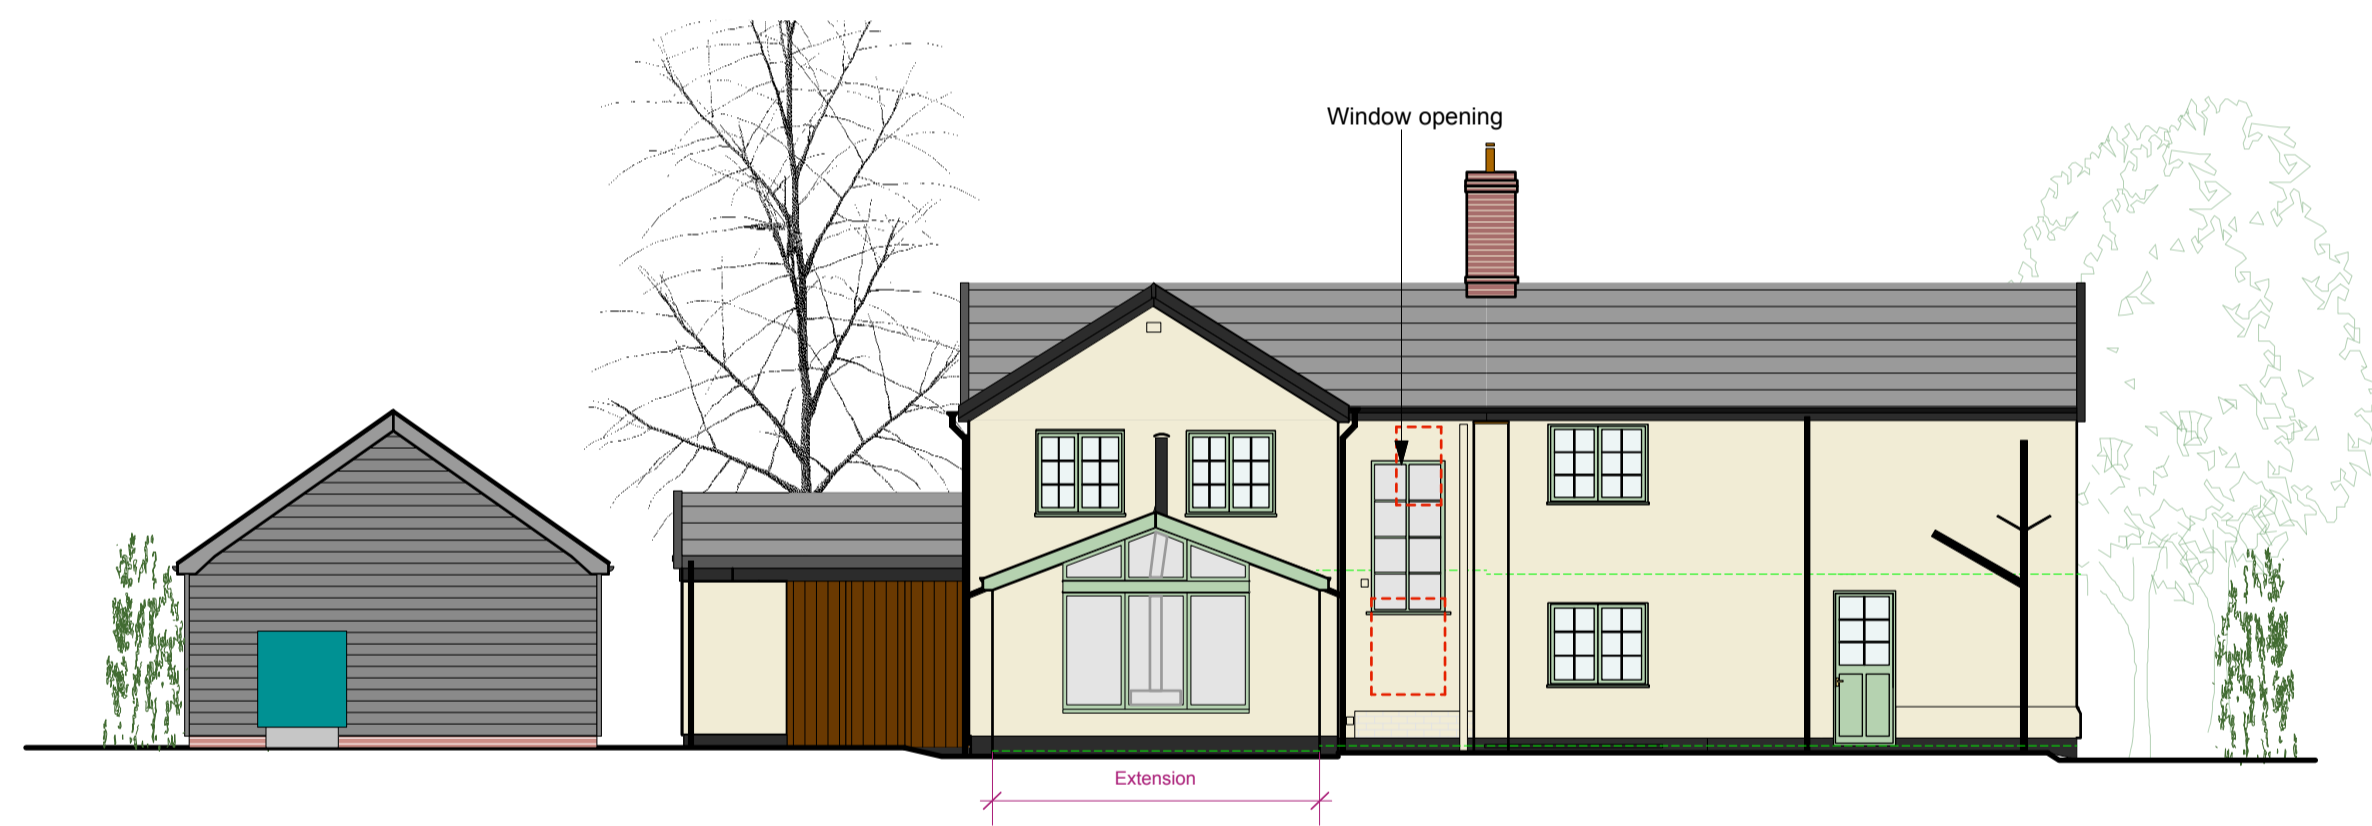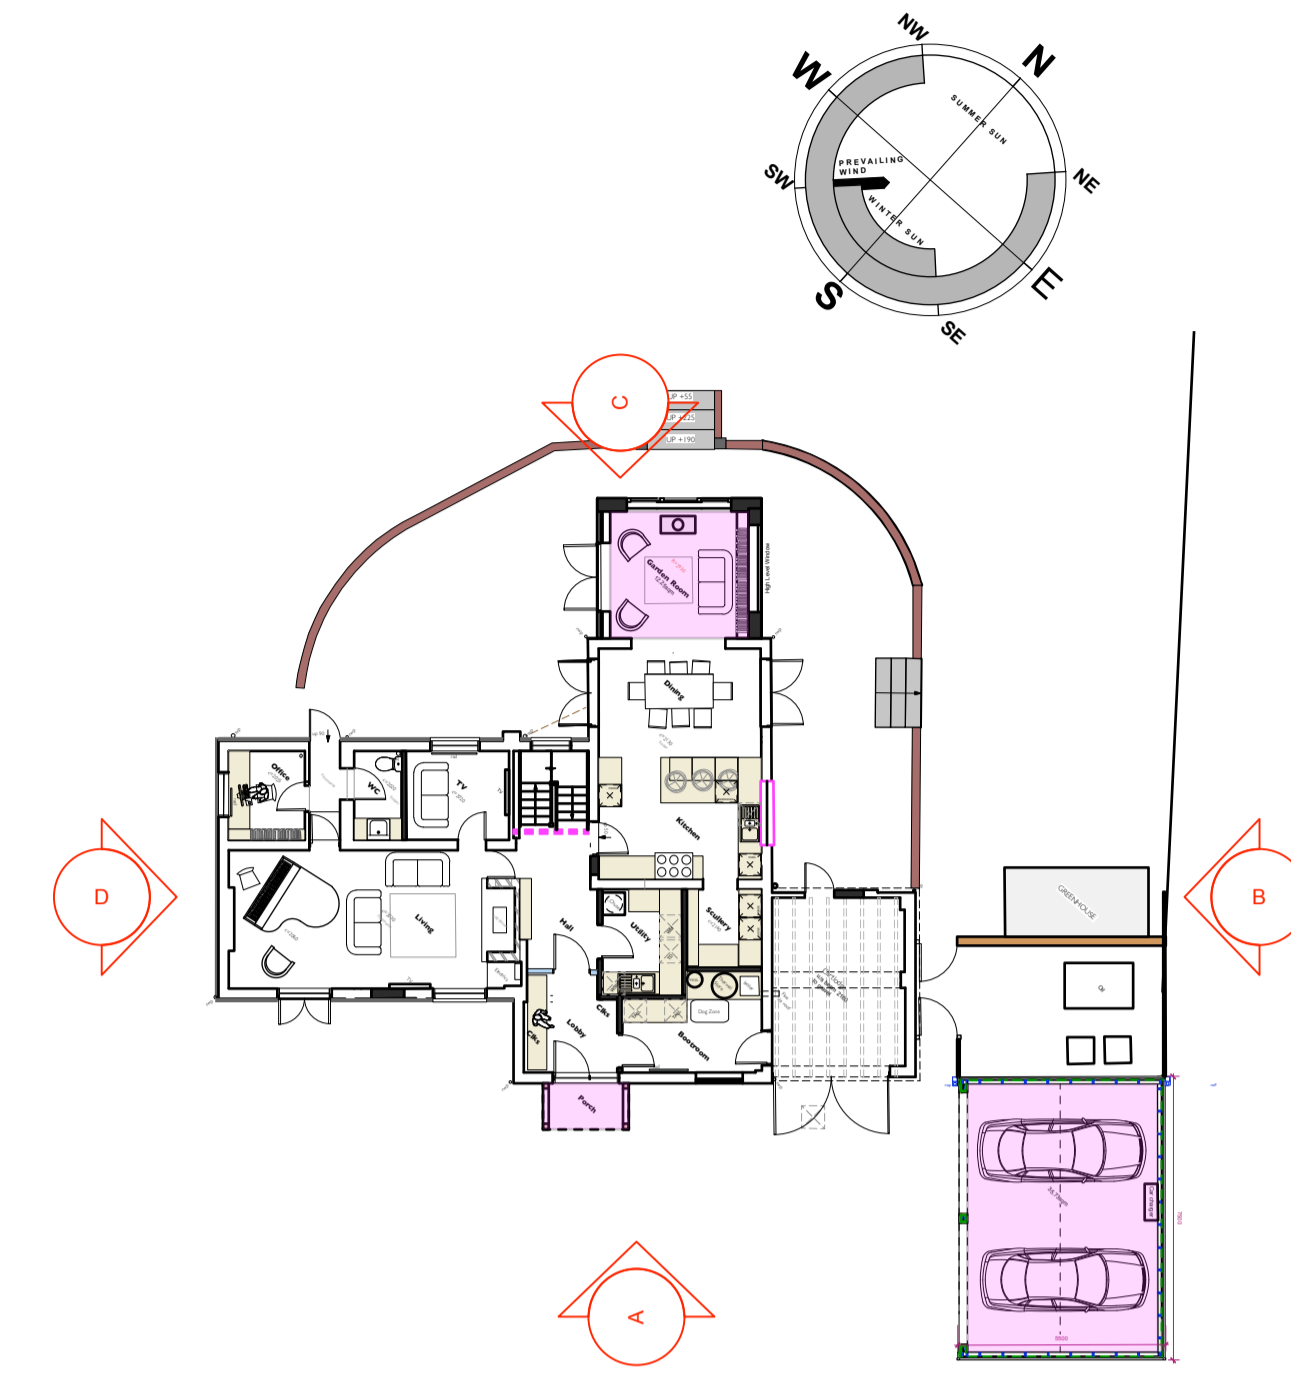


c. NORTH ELEVATION

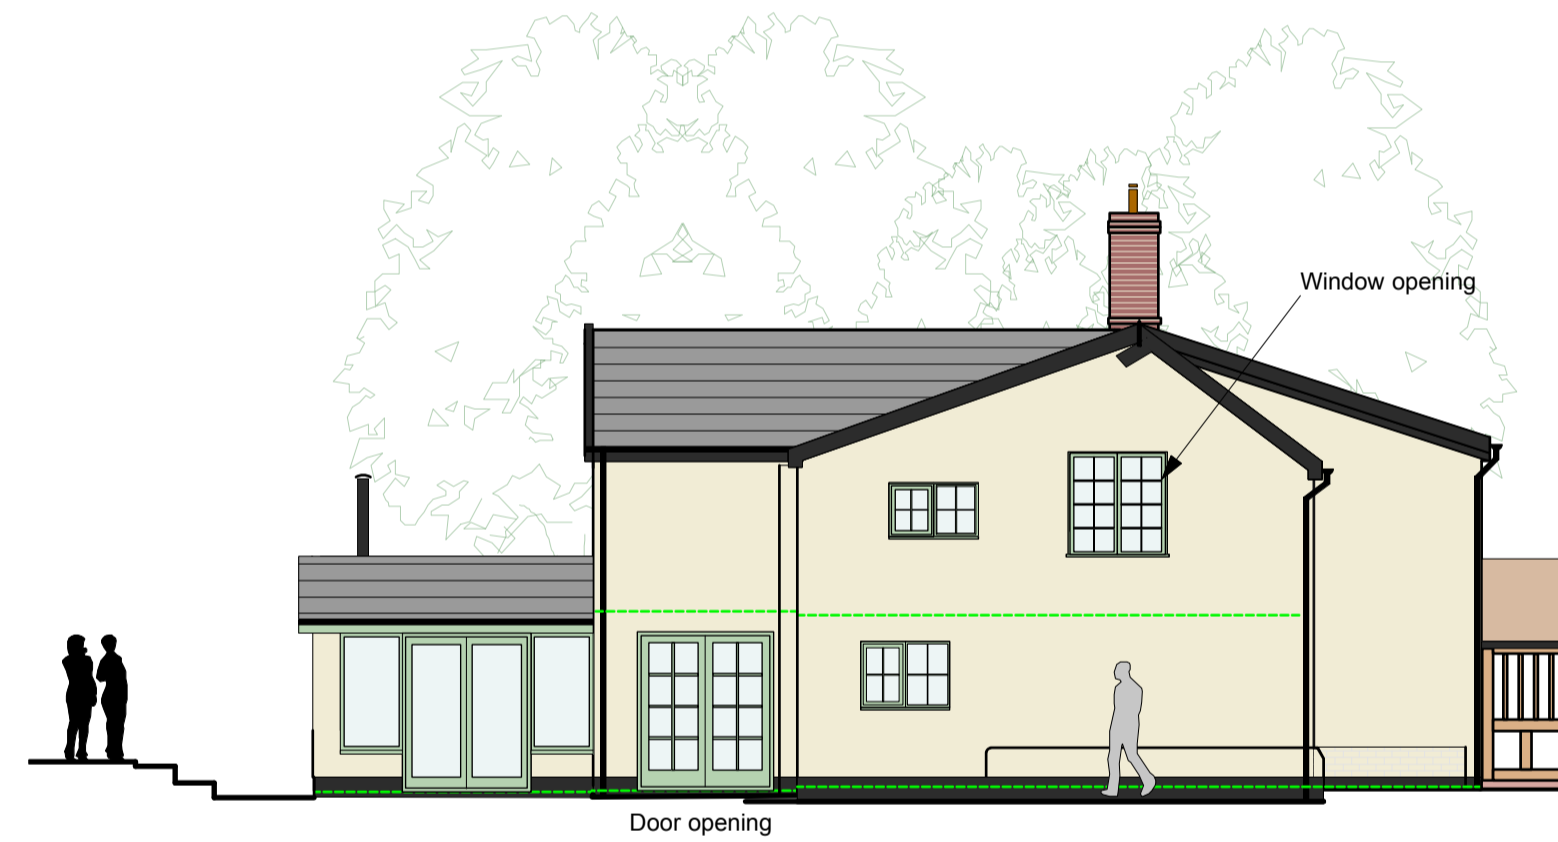


d. WEST ELEVATION


CARTLODGE

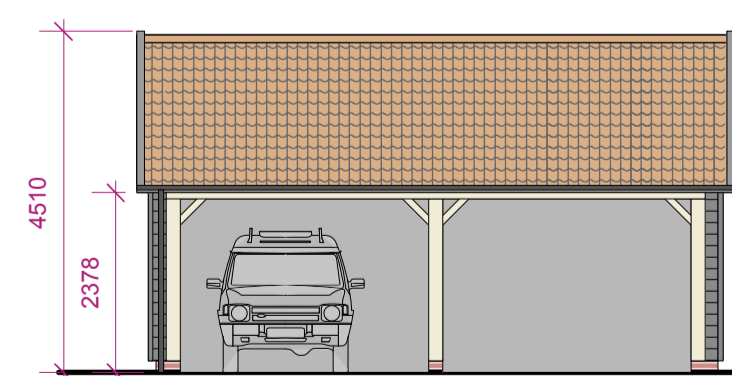


WEST ELEVATION

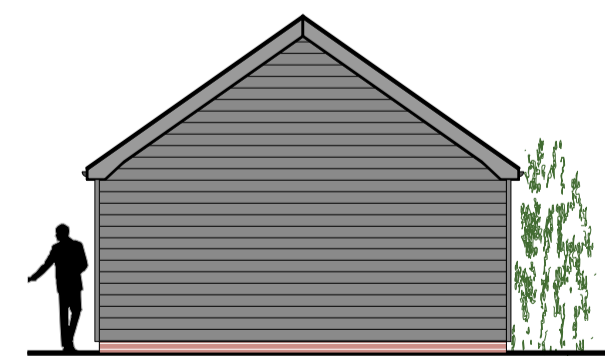

SOUTH ELEVATION

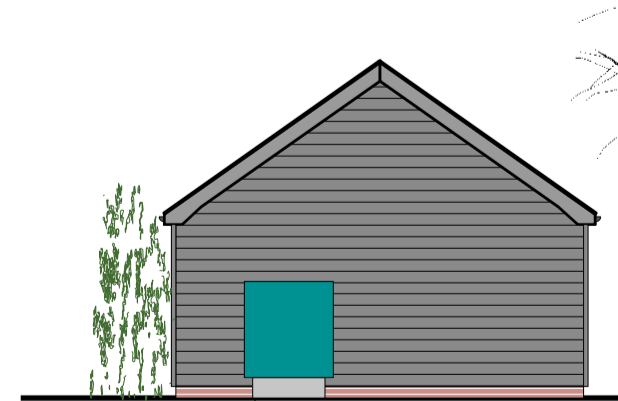

NORTH ELEVATION

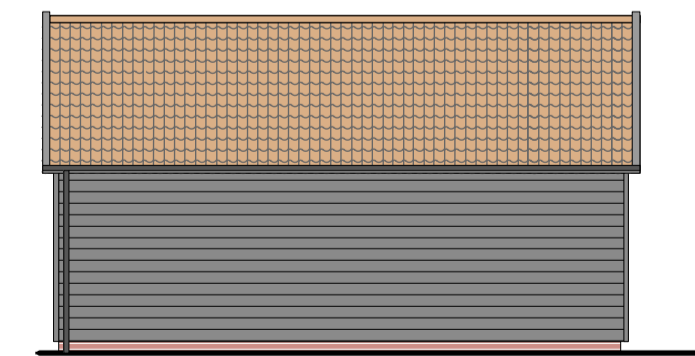

EAST ELEVATION

C 09.03.23 Updated from client comments
 R 08.03.23 Updated from client meeting
 A 26.02.23 Updated from client comments
 Rev

Beech ARCHITECTS
 Church Farm Barn
 The Street
 Thornodon
 Suffolk
 IP23 7JR
 www.beecharchitects.com
 enquiries@beecharchitects.com
 t 01379 678442

CLIENT
 BRYAN & TILLY PHILLIPS

PROJECT
 GLEBE FARM
 LONG GREEN
 WORTHAM
 IP22 1RD

DRAWING
 PROPOSED ELEVATIONS

SCALE	DATE	DRAWN BY	CHECKED
1:100 @ A1	JAN 2023		
DRAWING NUMBER	JOB NUMBER	STATUS	REV
07	697	Not For Construction	C

This drawing is copyright and remains the property of Beech Architects Ltd. Original size A1. Scale shown will be incorrect if reproduced in any other format. All dimensions to be checked on site.