


**General Notes:**

1. This drawing is to be read in conjunction with other consultants drawings.
2. Check site conditions prior to commencement of work.
3. Discrepancies must be reported directly to the Architect.
4. Do not scale off drawing, use figured dimensions only, unless for planning purposes.
5. This drawing may be issued in colour, and may be a non-standard paper size.

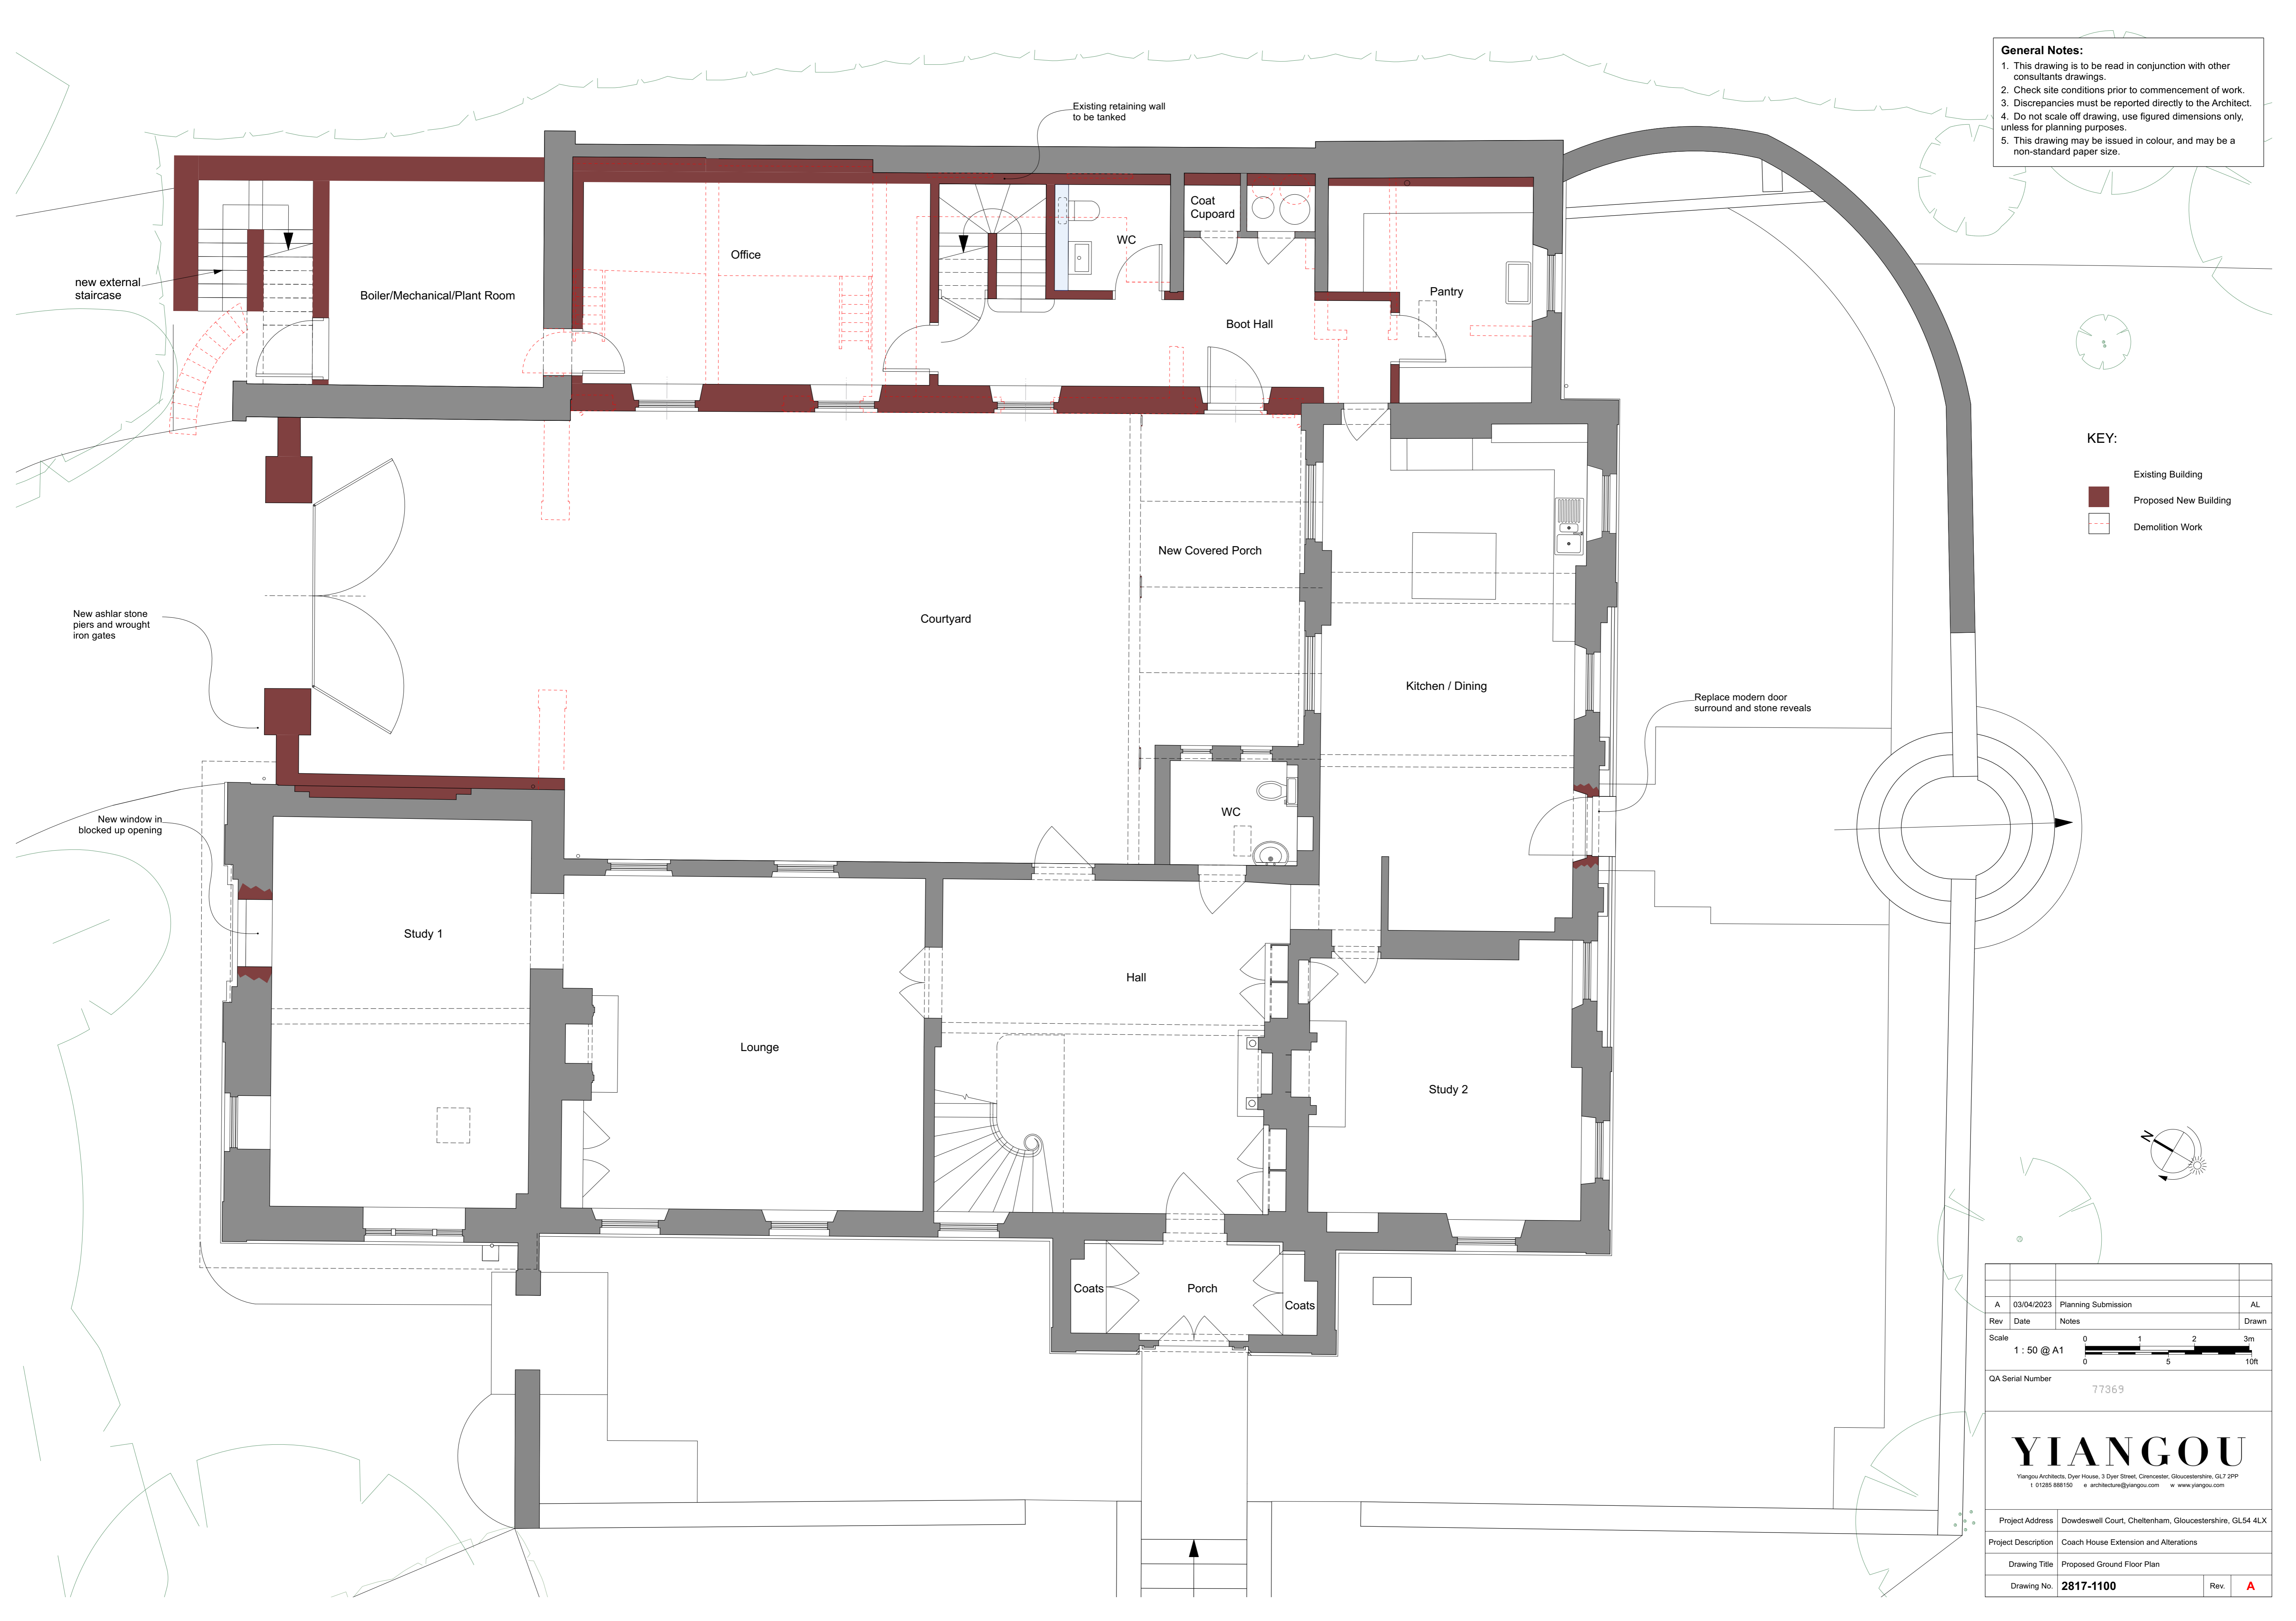

**KEY:**

- Existing Building
- Proposed New Building
- Demolition Work

Rev	Date	Notes	Drawn	AL
A	03/04/2023	Planning Submission		AL
Scale 1 : 50 @ A1				
QA Serial Number 77369				
<b>YIANGOU</b>				
<small>Yiangou Architects, Dyer House, 3 Dyer Street, Cirencester, Gloucestershire, GL7 2PP          t 01295 881150 e architecture@yiangou.com w www.yiangou.com</small>				
Project Address		Dowdeswell Court, Cheltenham, Gloucestershire, GL54 4LX		
Project Description		Coach House Extension and Alterations		
Drawing Title		Proposed Ground Floor Plan		
Drawing No.		2817-1100		Rev. <b>A</b>