

PROPOSED SOUTH ELEVATION

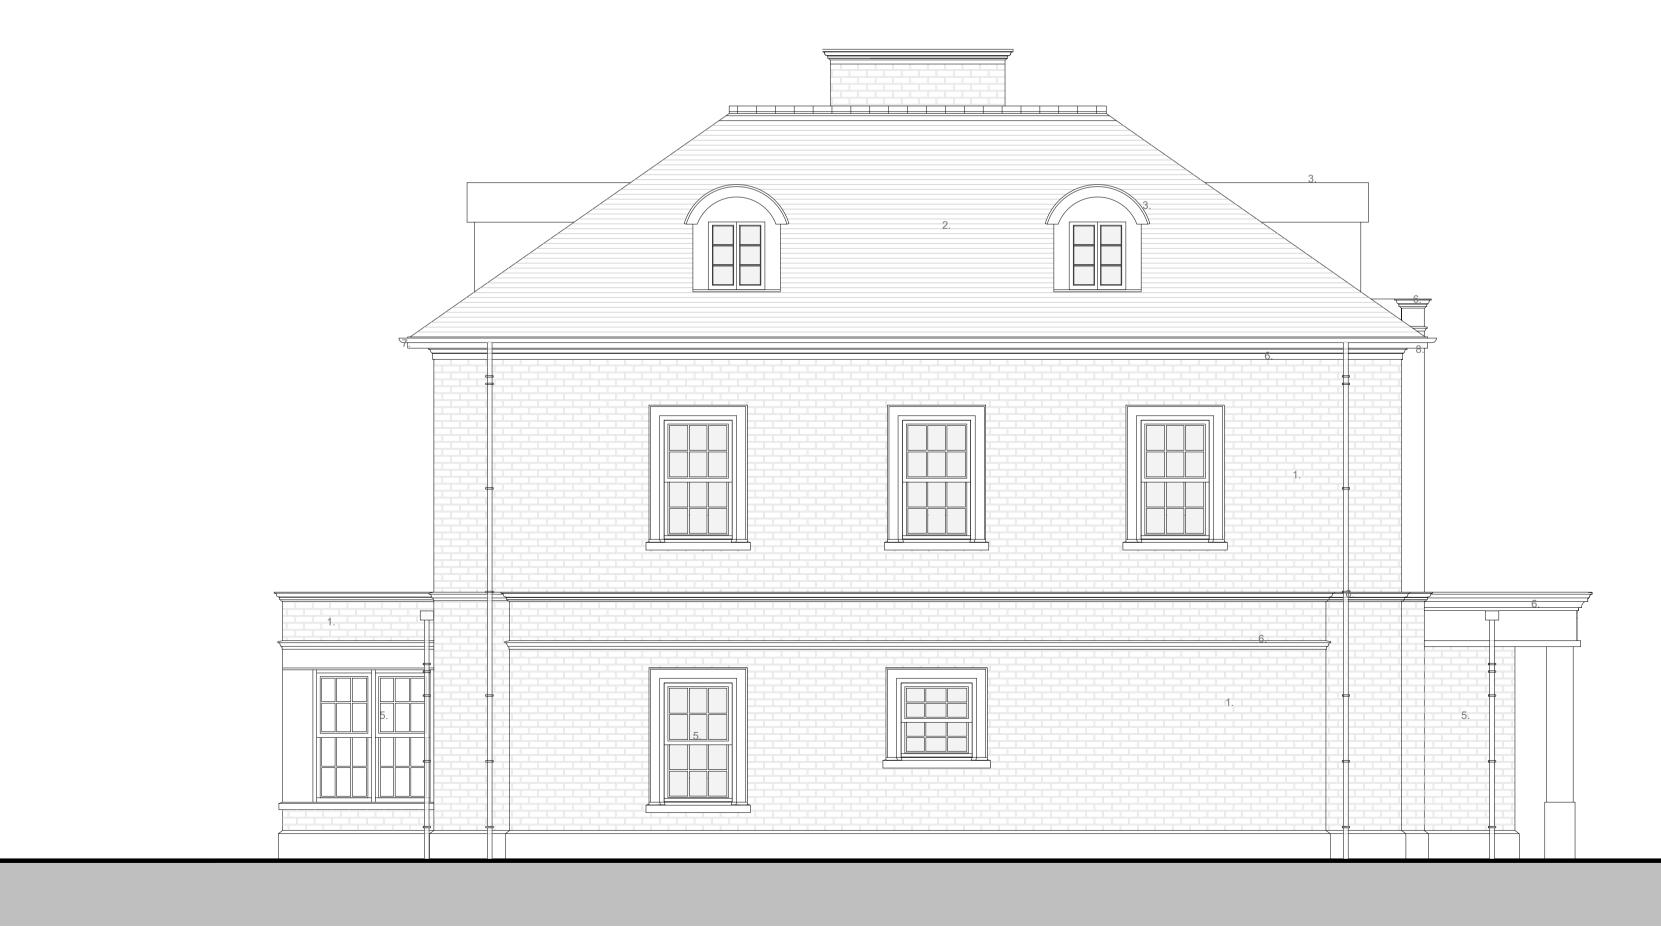

PROPOSED EAST ELEVATION



2. ROOFING TILE - SLATE 3. LEAD OR SIMILAR TO BE AGREED - DARK GREY 4. DOOR PAINTED FINISH - BLACK 5. SASH WINDOWS - WHITE 6. RECONSTITUTED STONE DETAILS - PORTLAND STONE COLOUR 7. RAIN WATER GOODS - BLACK 8. FASCIA - WHITE 9. HAND RAIL - IRON BLACK 10. GLAZED DOOR - WHITE 11.RECONSTITUTED STONE SQUARE SECTION COLUMNS -PORTLAND STONE COLOUR 12.RECONSTITUTED STONE PLINTH BAND - PORTLAND STONE COLOUR

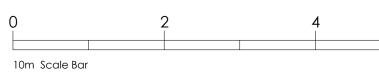

FINISHES/MATERIALS 1. FACING BRICKWORK

10

	ŀ
afa	
architects	
+ planners	
-	

Abacus House Caxton Place Cardiff South Wales CF23 8HA

Date APRIL 2023

Scale @ A1	Drawn	Checked	Approved
1:50	SH	IDW	-
Project No.	Drg No.		Revision
1974	PL-105		

Drawing PROPOSED HOUSE ELEVATIONS 01

Project PROPOSED NEW RESIDENCE PENRHIWBENGI FARM, OAKDALE

Client MR STACEY LEWIS

FOR PLANNING

Purpose of Issue



Is is assumed that all works on this drawings will be carried out by a competent contractor, working where appropriate to an approved method statement.

Refer to the relevant Construction(Design and Management) documentation where applicable.

Responsibility for the reproduction of this drawing in paper form, or if issued in electronic format, lies with the recepient to check that all information has been replicated in full and is correct when compared to the original paper or electronic image. Graphical representations of equipment on this drawing have been co-ordinated, but are approximations only, Please refer to the Specifications and /or Details for actual sizes and/or specific contractor contruction information.

All works carried out in accodance with the latest British Standards and Codes of Practice unless specifically directed otherwise in the specification.

Discrepancies and/or ambiguities within this drawing, between it and information given elsewhere, must be reported immediately to the architect for clarification before proceeding.

All other design team elements, where indicated, have been imported from the consultant's drawings and reference should be made to the individual consultant's drawings for exact setting out, size and type of component.

This drawing is copyright and owned by AFA Architects & Planners Limited. and is for use on this site only unless contractually stated

otherwise.