




EXISTING ELEVATIONS

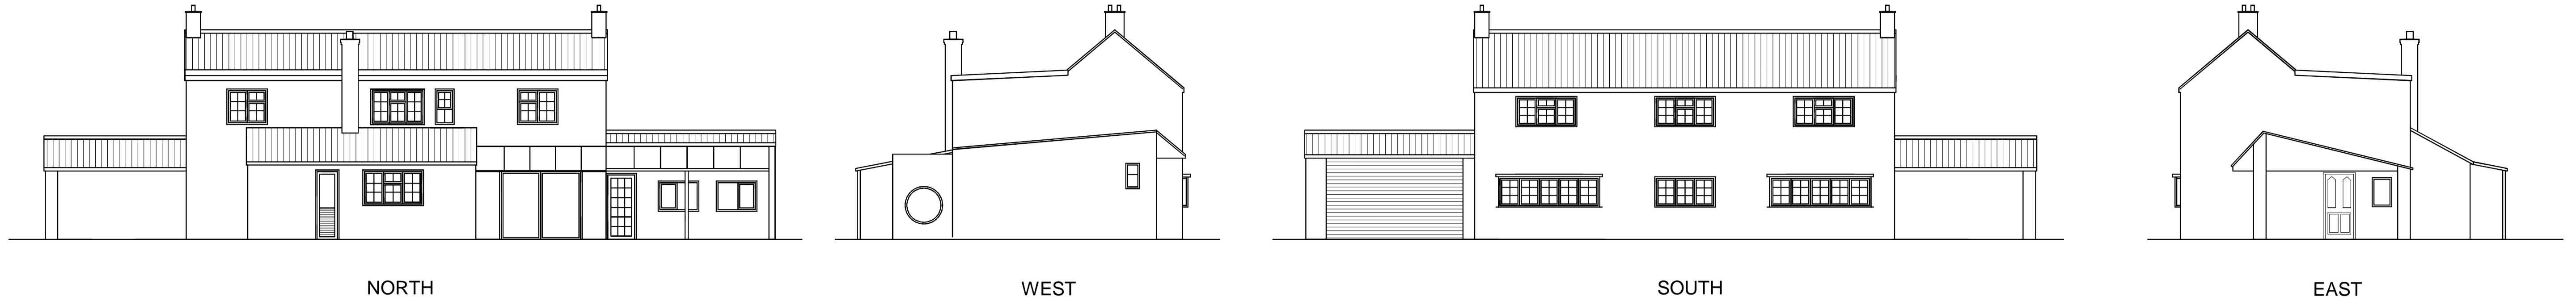


PROPOSED ELEVATIONS

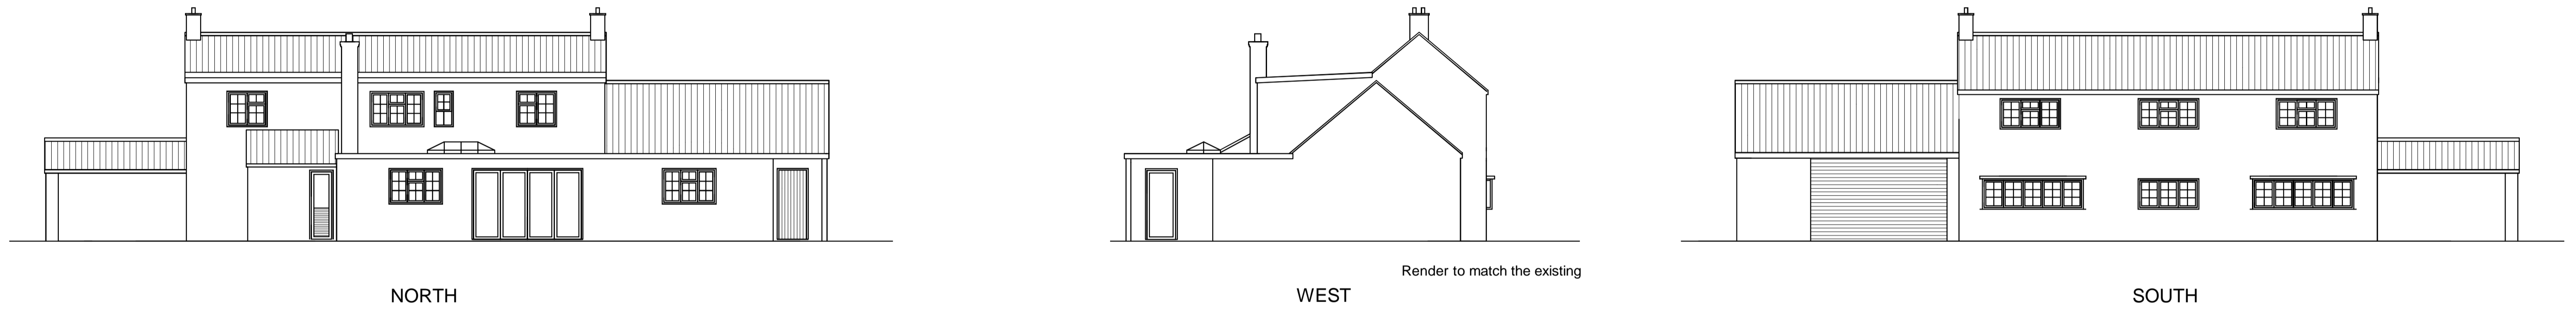


EXISTING GROUND FLOOR PLAN

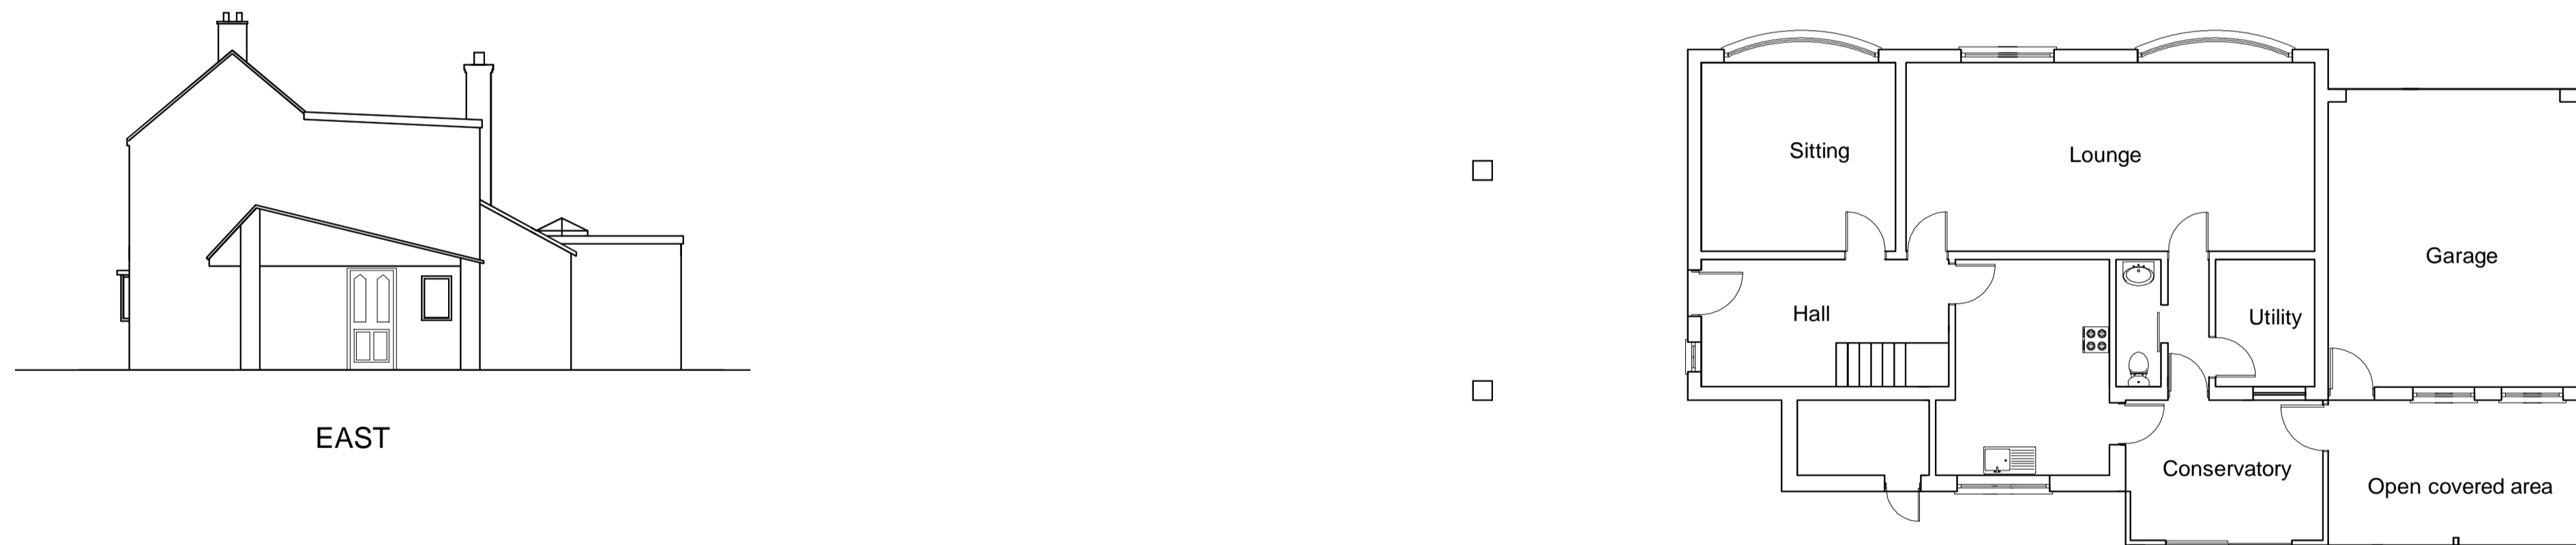

PROPOSED GROUND FLOOR PLAN

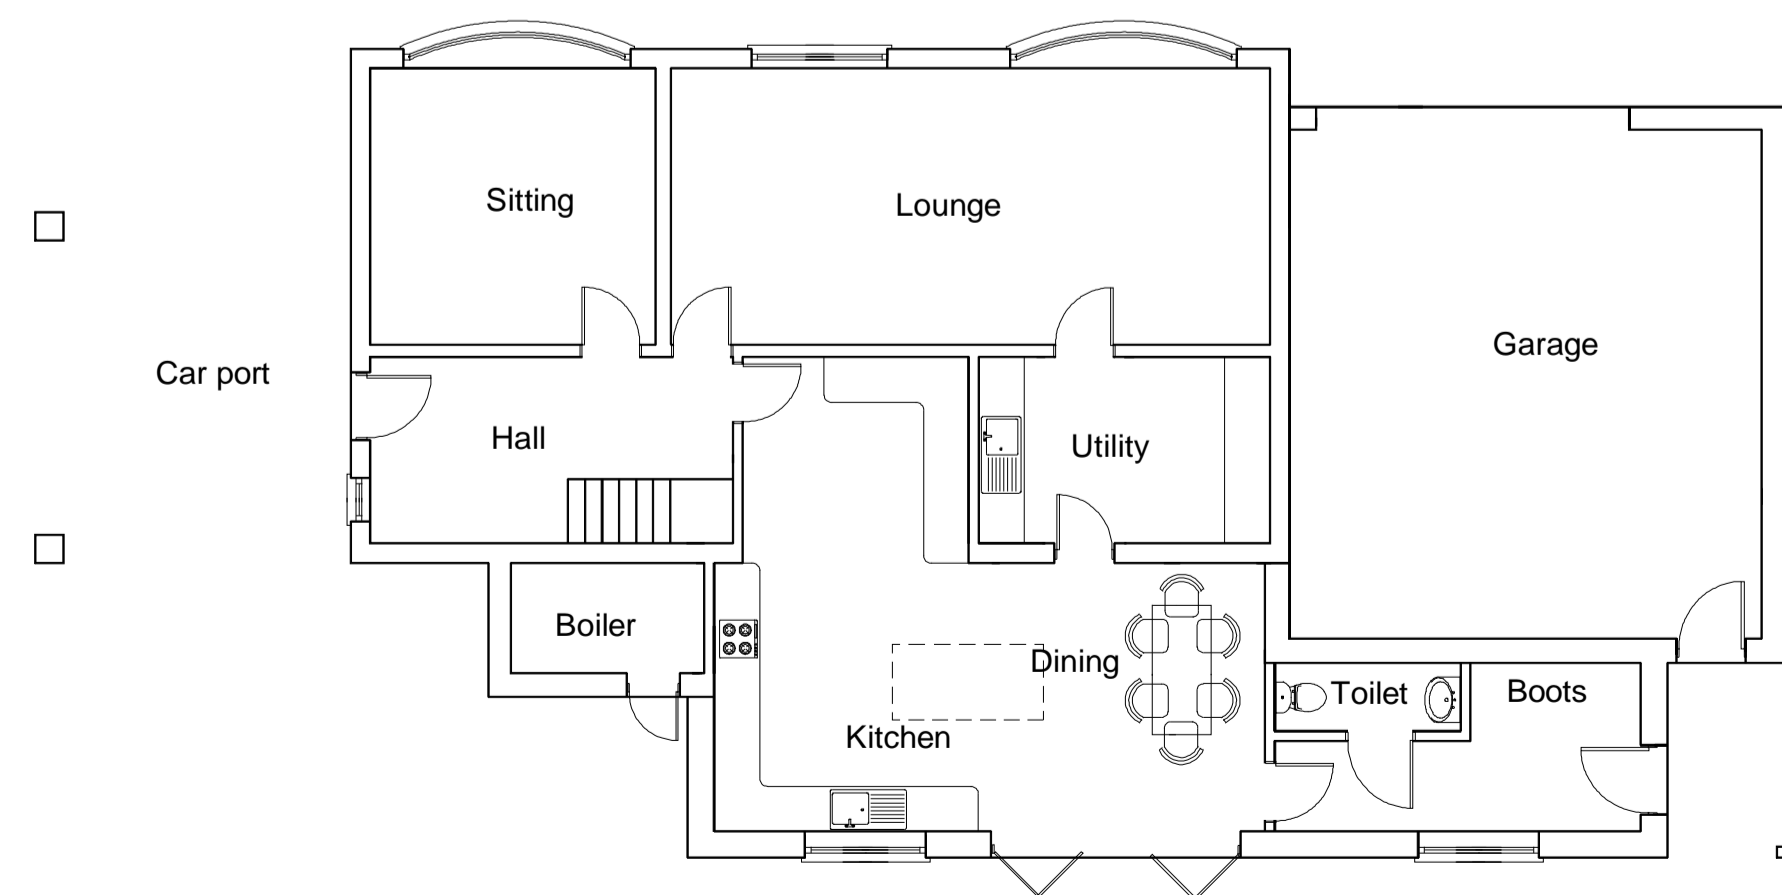

ROOF PLAN

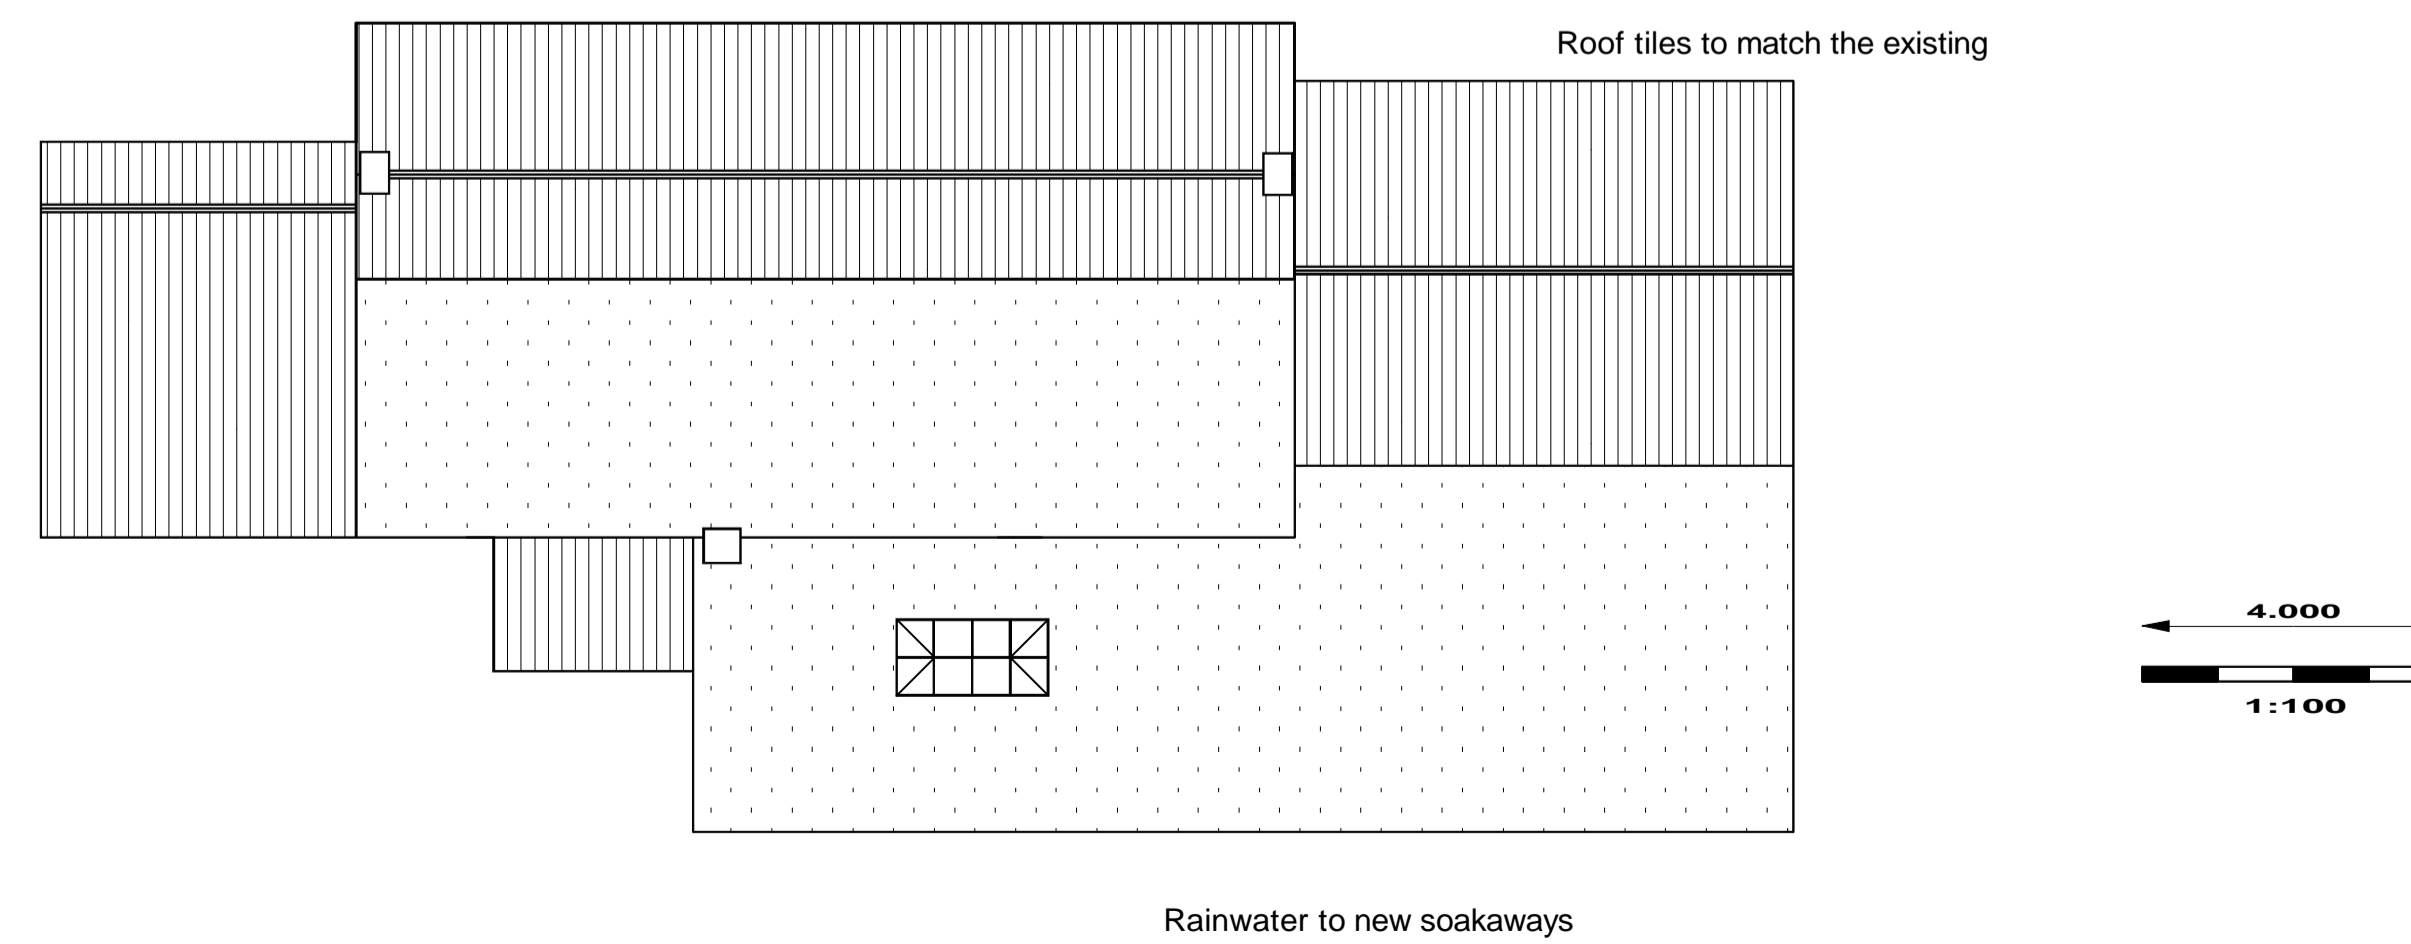

ISSUE	PLANNING
TITLE	EXISTING AND PROPOSED ELEVATIONS AND FLOOR PLANS
DATE	APRIL 2023
SCALE	1:100 @ A1
DRAWING No.	1401/3 rev.A
<p>THE COTTAGE, HALFWAY LANE, SWINDERBY, LINCS. LN6 9HP</p>	
<p>CLIVE LYONS Design 1 Barons Drive, Boughton, Newark, 07966046762 Notts. clive.lyons@btinternet.com NG22 9GY</p>	