

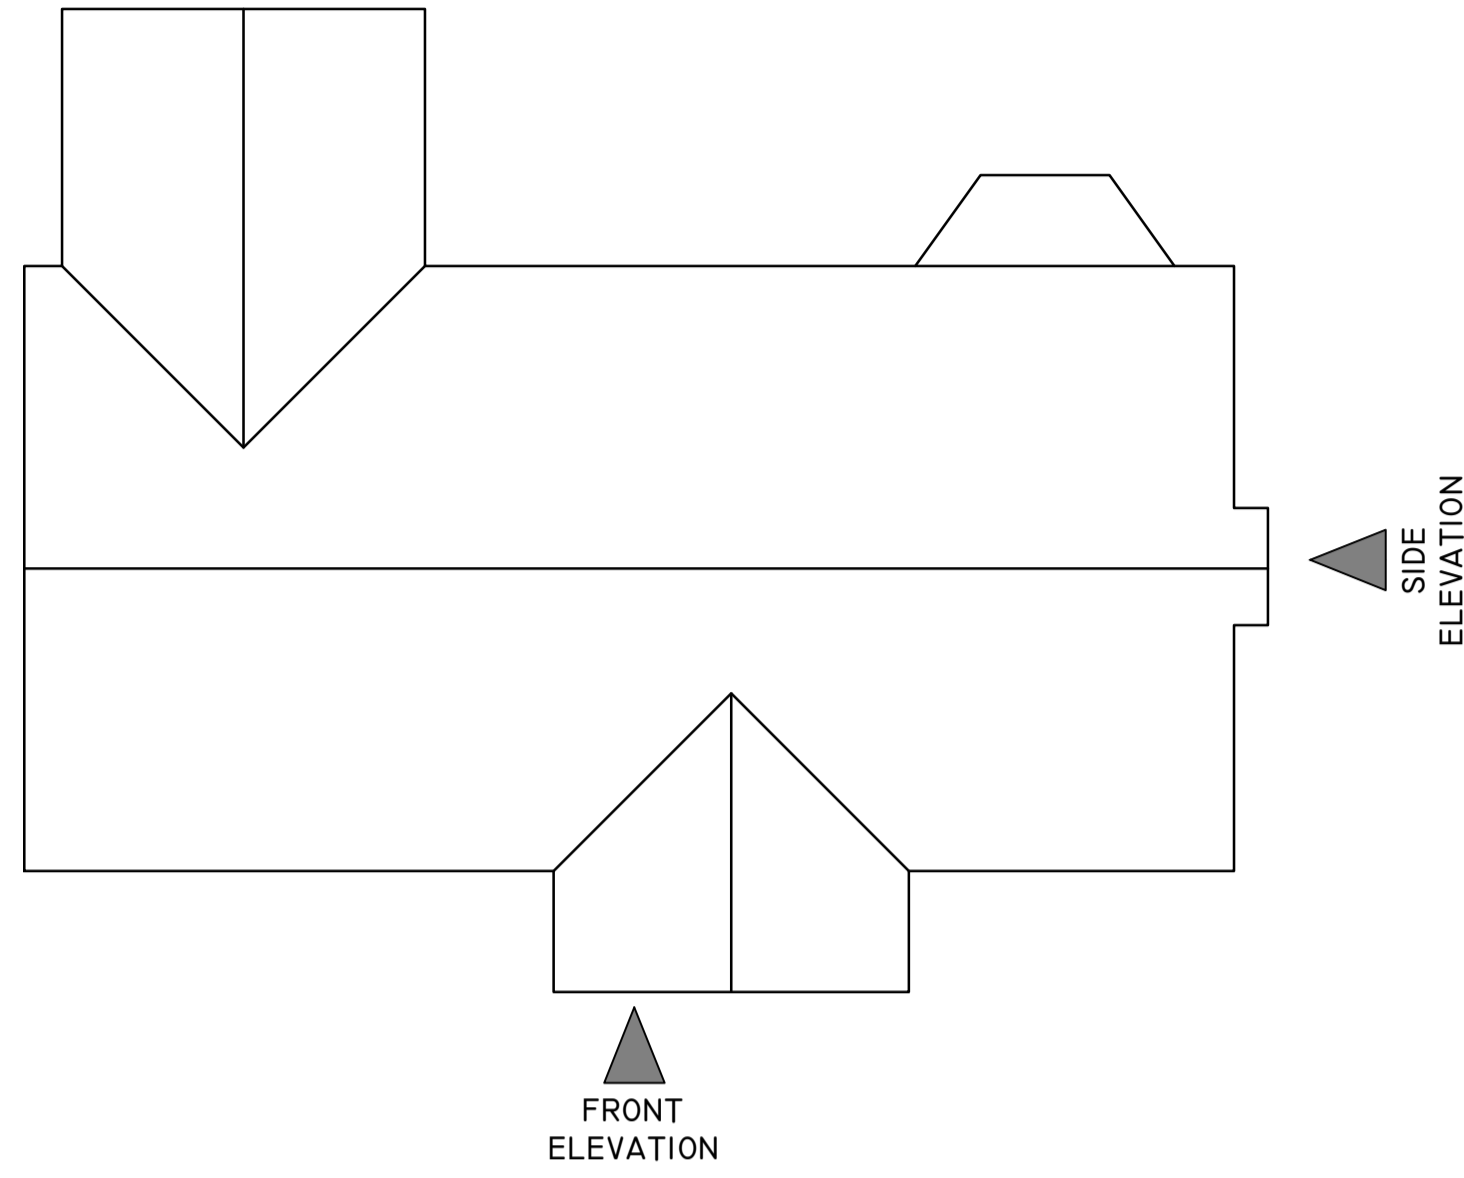



EXISTING GROUND FLOOR PLAN
(1:100)

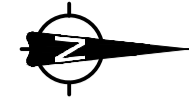


EXISTING ROOF PLAN
(1:100)

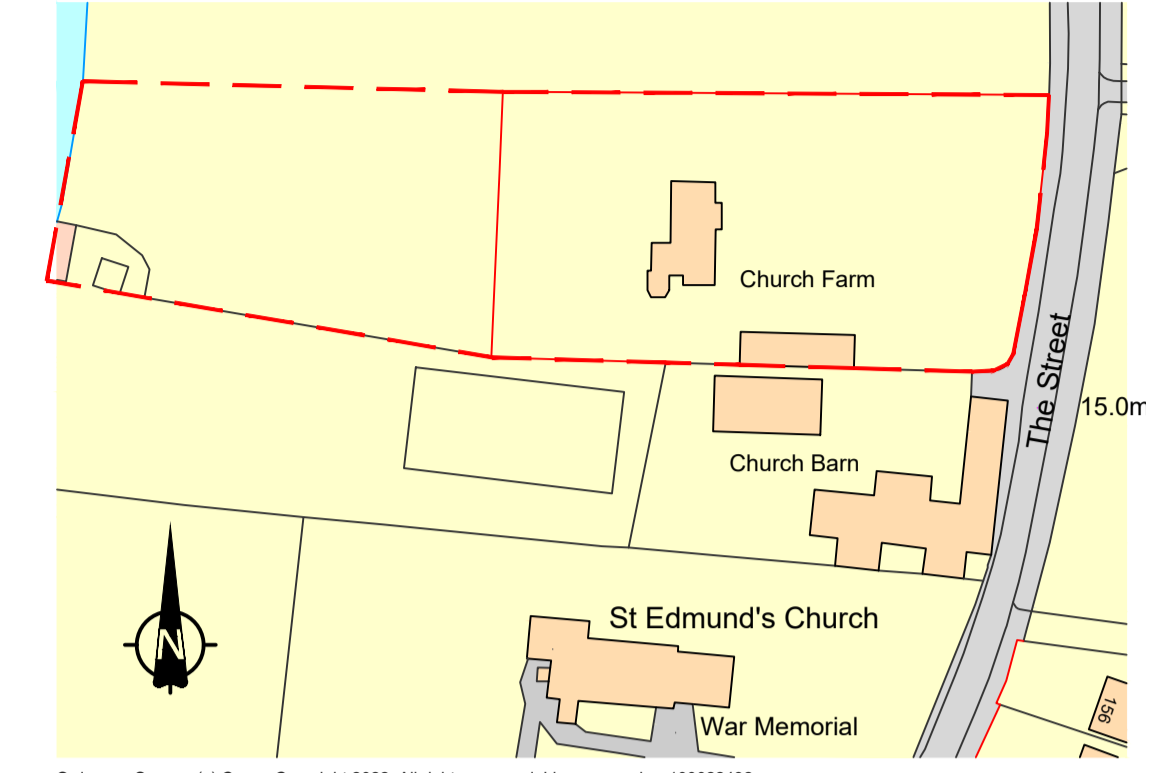


LOCATION PLAN
(1:1250)

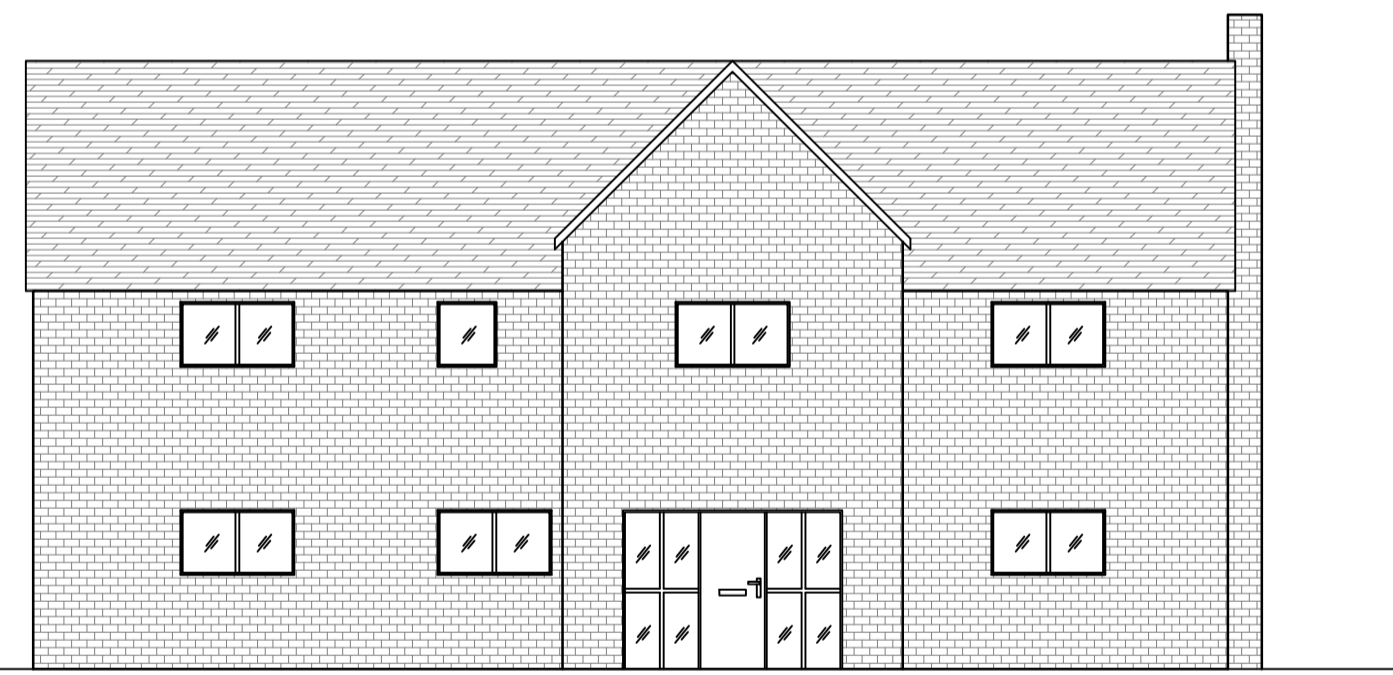

EXISTING FRONT ELEVATION
(1:100)

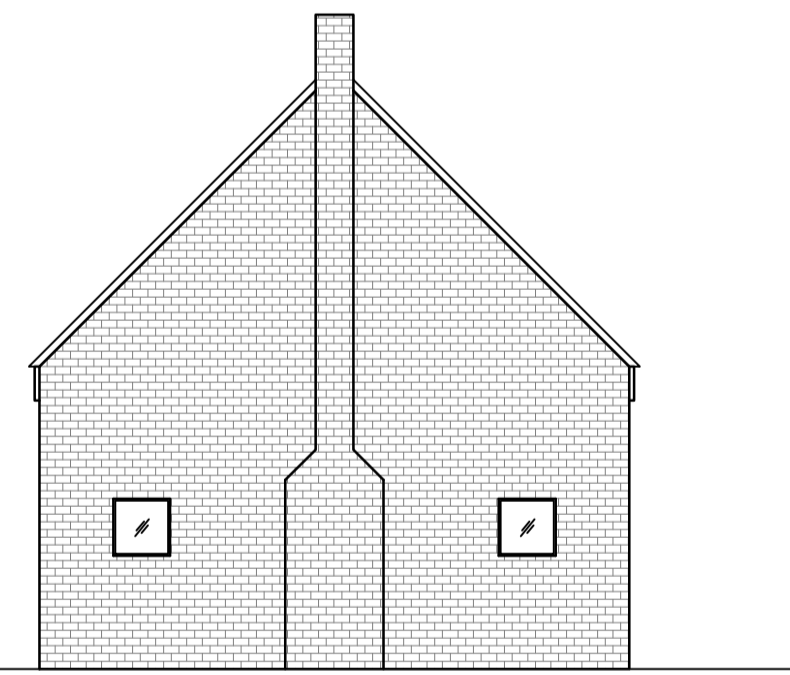

EXISTING SIDE ELEVATION
(1:100)

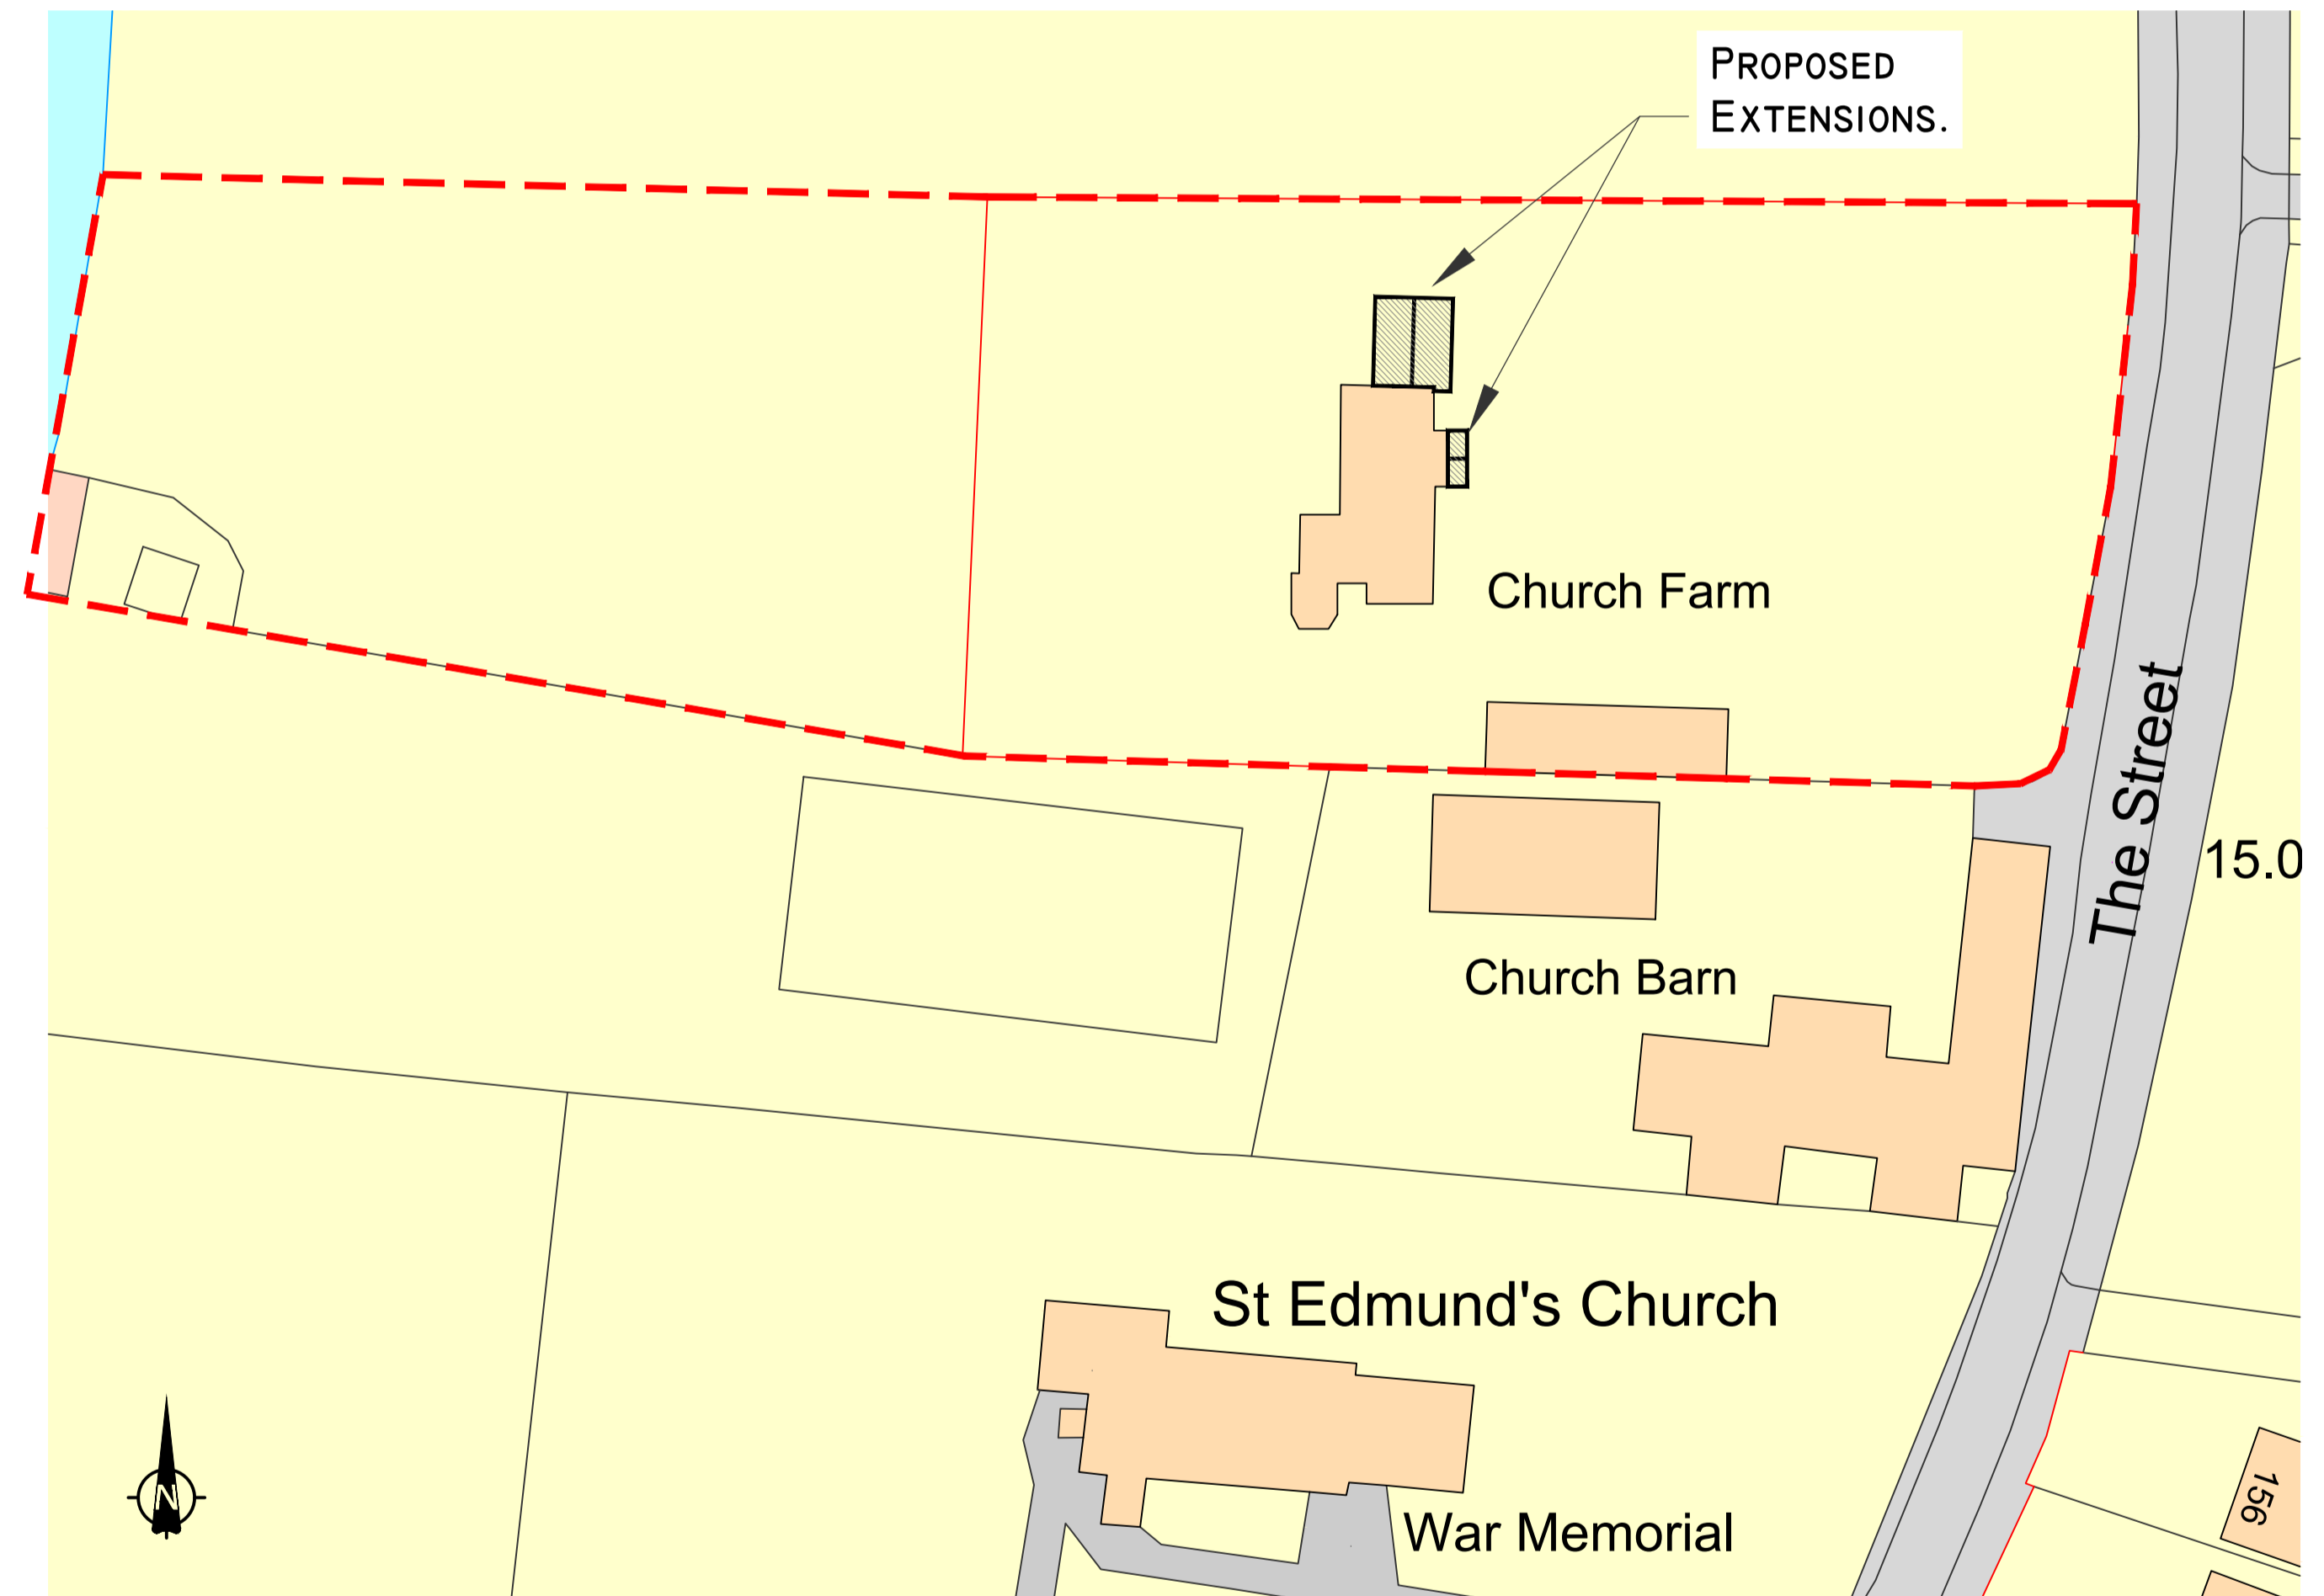

BLOCK PLAN
(1:500)

NOTES

DO NOT SCALE THIS DRAWING. WORK ONLY TO FIGURED DIMENSIONS.
FOR ALL RELEVANT NOTES, REFER TO STRUCTURAL AND CIVIL ENGINEERING PERFORMANCE SPECIFICATION
THIS DRAWING IS TO BE READ IN CONJUNCTION WITH ALL OTHER RELEVANT ENGINEERS, ARCHITECTS AND SUB-CONTRACTORS DRAWINGS AND DETAILS.

0 50mm ON A1 DWG. 50

REV	DESCRIPTION	BY	CHKD	DATE

DRAWING STATUS			
PLANNING			
CLIENT/PROJECT	PROJECT REF.	DRG NO.	
MR & MRS MOORE: CHURCH FARM, THE STREET, COSTESSEY, NORWICH	-	SK01	
DRAWN BY	SCALE	CHECKED	REVISION
MJR	VARIES	-	-
DRAWING TITLE	SHEET SIZE	DATE	
PLANNING SUBMISSION: EXISTING GENERAL ARRANGEMENT	A1	MAY 2022	