



PROPOSED GROUND FLOOR PLAN
(1:100)



PROPOSED ROOF PLAN
(1:100)

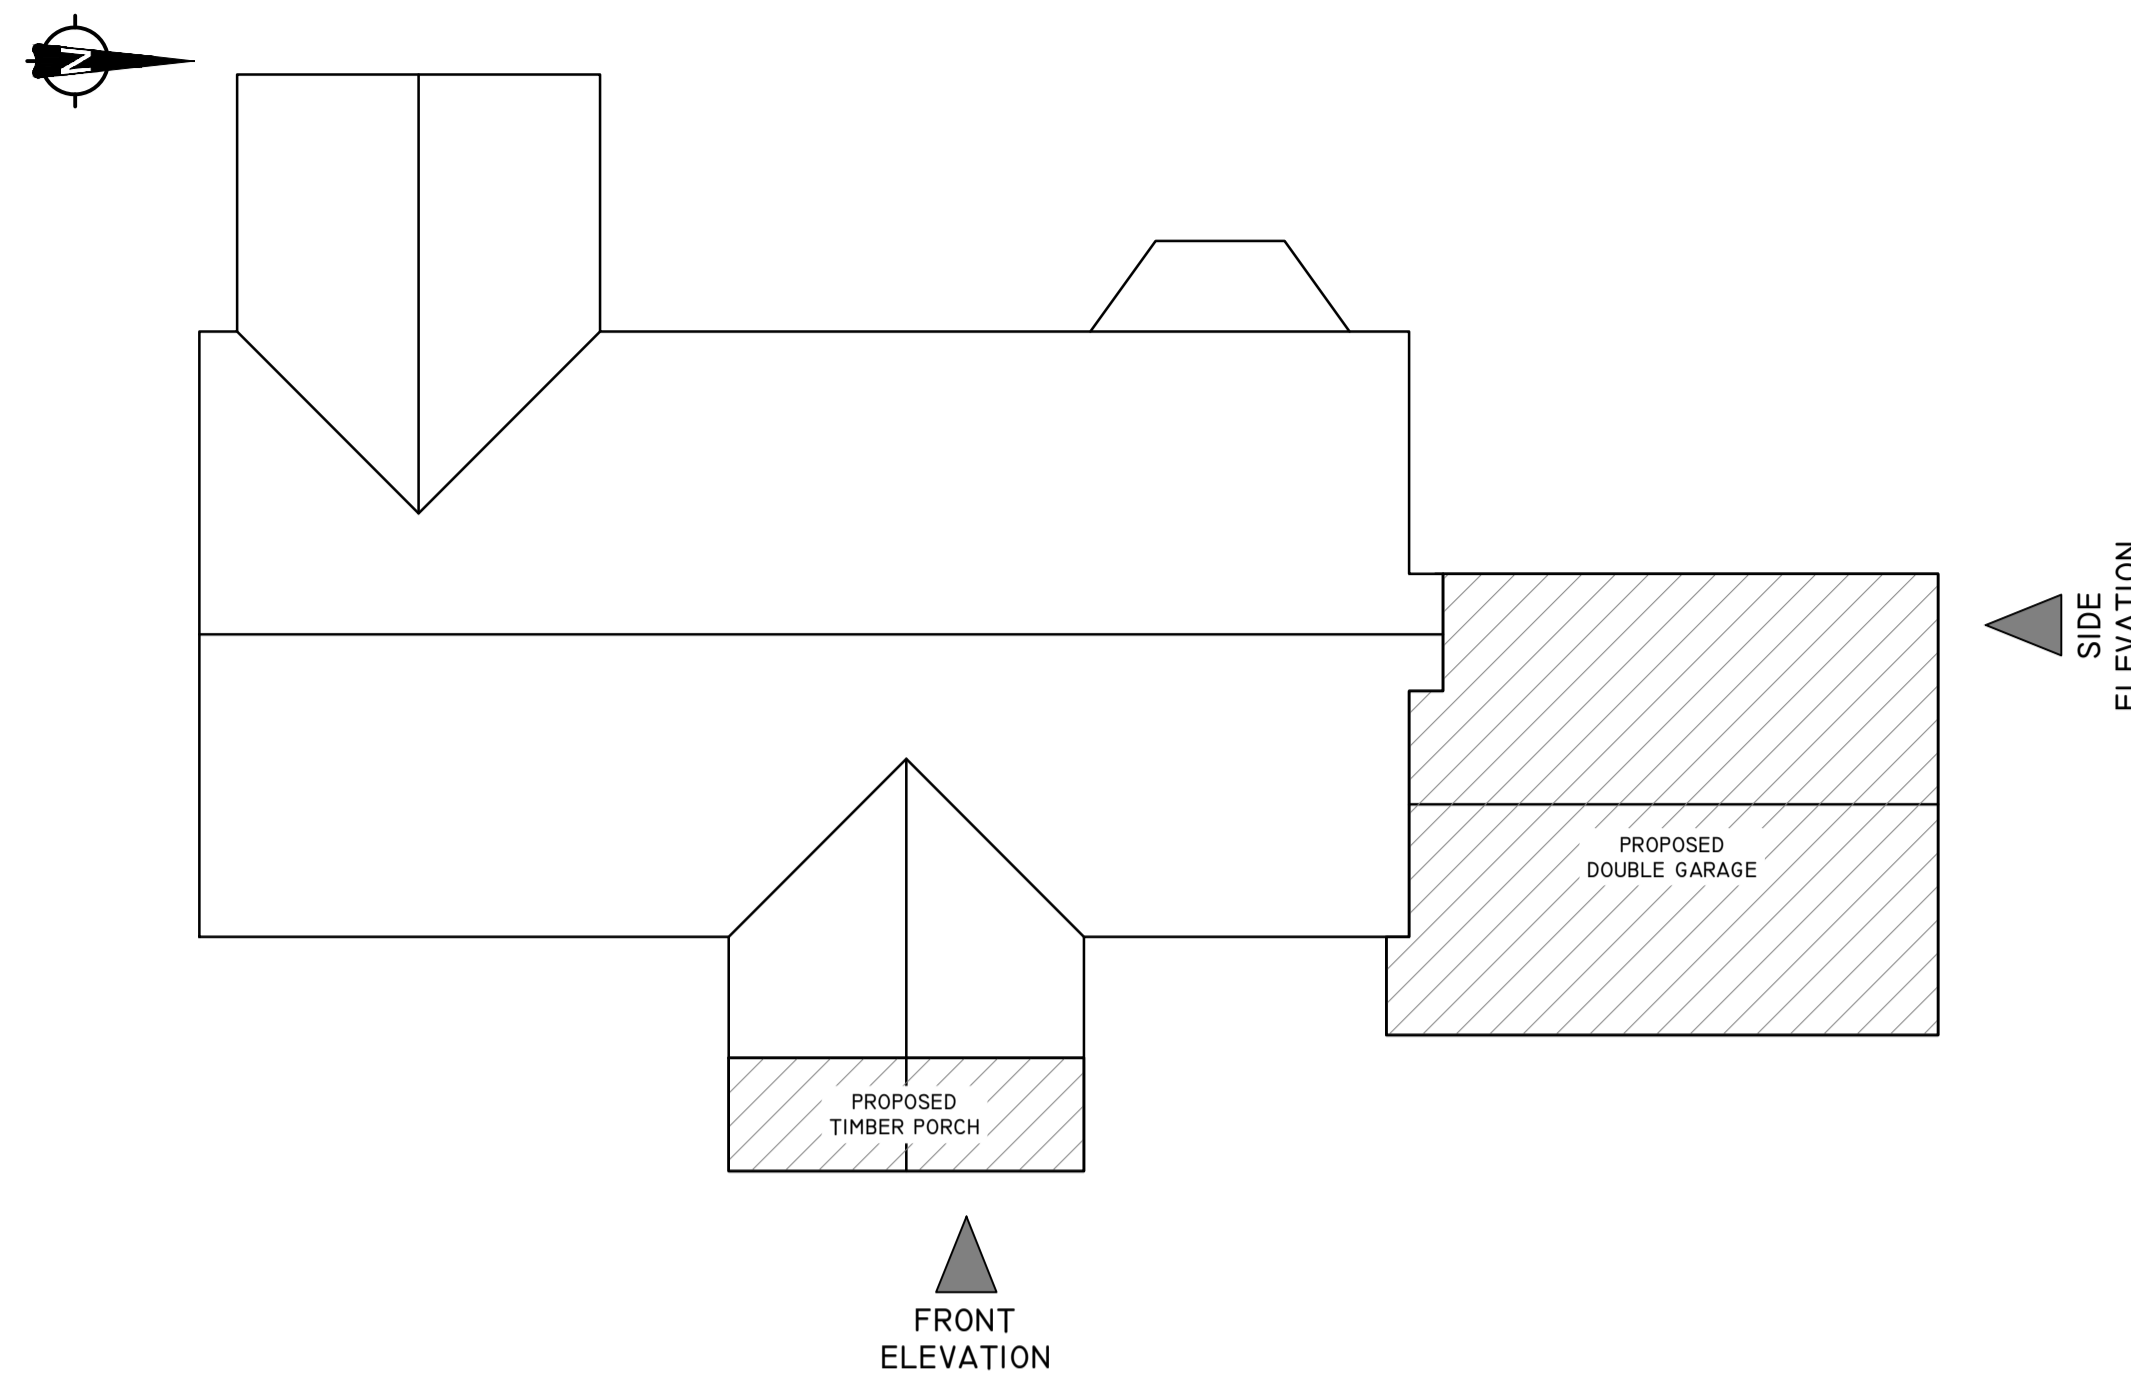

PROPOSED FRONT ELEVATION
(1:100)

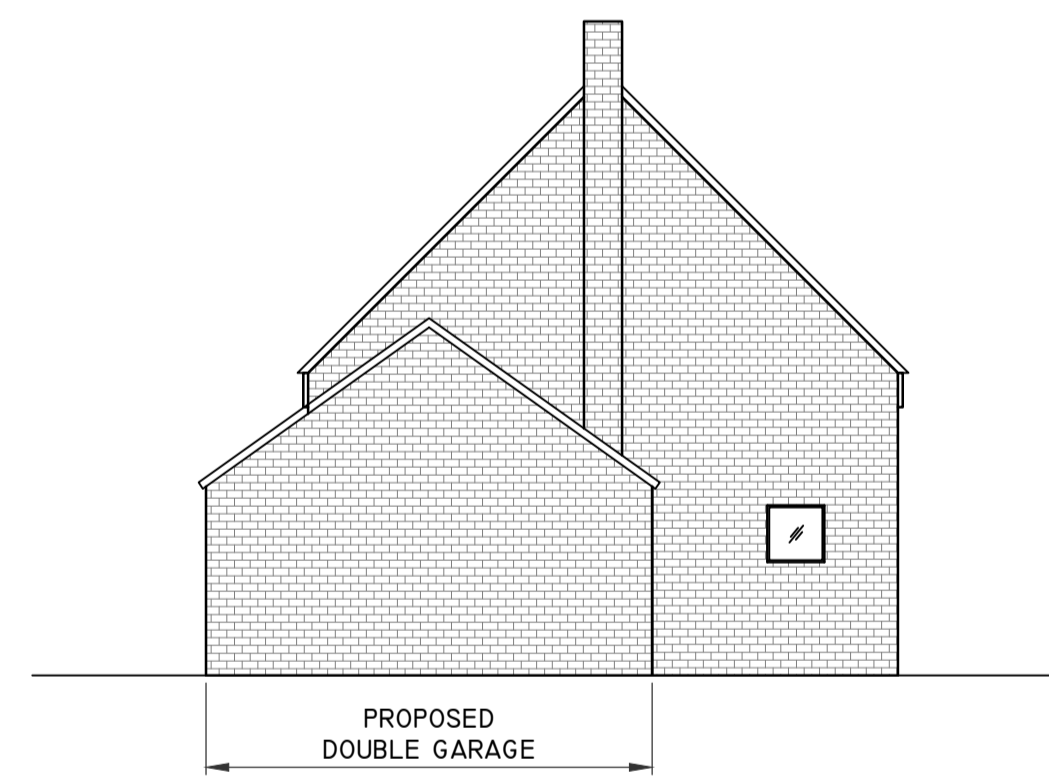

PROPOSED SIDE ELEVATION
(1:100)

NOTES

DO NOT SCALE THIS DRAWING. WORK ONLY TO FIGURED DIMENSIONS.
FOR ALL RELEVANT NOTES, REFER TO STRUCTURAL AND CIVIL ENGINEERING PERFORMANCE SPECIFICATION
THIS DRAWING IS TO BE READ IN CONJUNCTION WITH ALL OTHER RELEVANT ENGINEERS, ARCHITECTS AND SUB-CONTRACTORS DRAWINGS AND DETAILS.



REV	DESCRIPTION	BY	CHKD	DATE

DRAWING STATUS			
PLANNING			
CLIENT/PROJECT	PROJECT REF.	DRG NO.	
MR & MRS MOORE: CHURCH FARM, THE STREET, COSTESSEY, NORWICH	-	SK02	
DRAWN BY	SCALE	CHECKED	
MJR	1:100	-	
DRAWING TITLE	SHEET SIZE	DATE	
PLANNING SUBMISSION: PROPOSED DOUBLE GARAGE & PORCH G.A.	A1	MAY 2022	