



Amendments/Notes


Rev.	Detail	By	Date

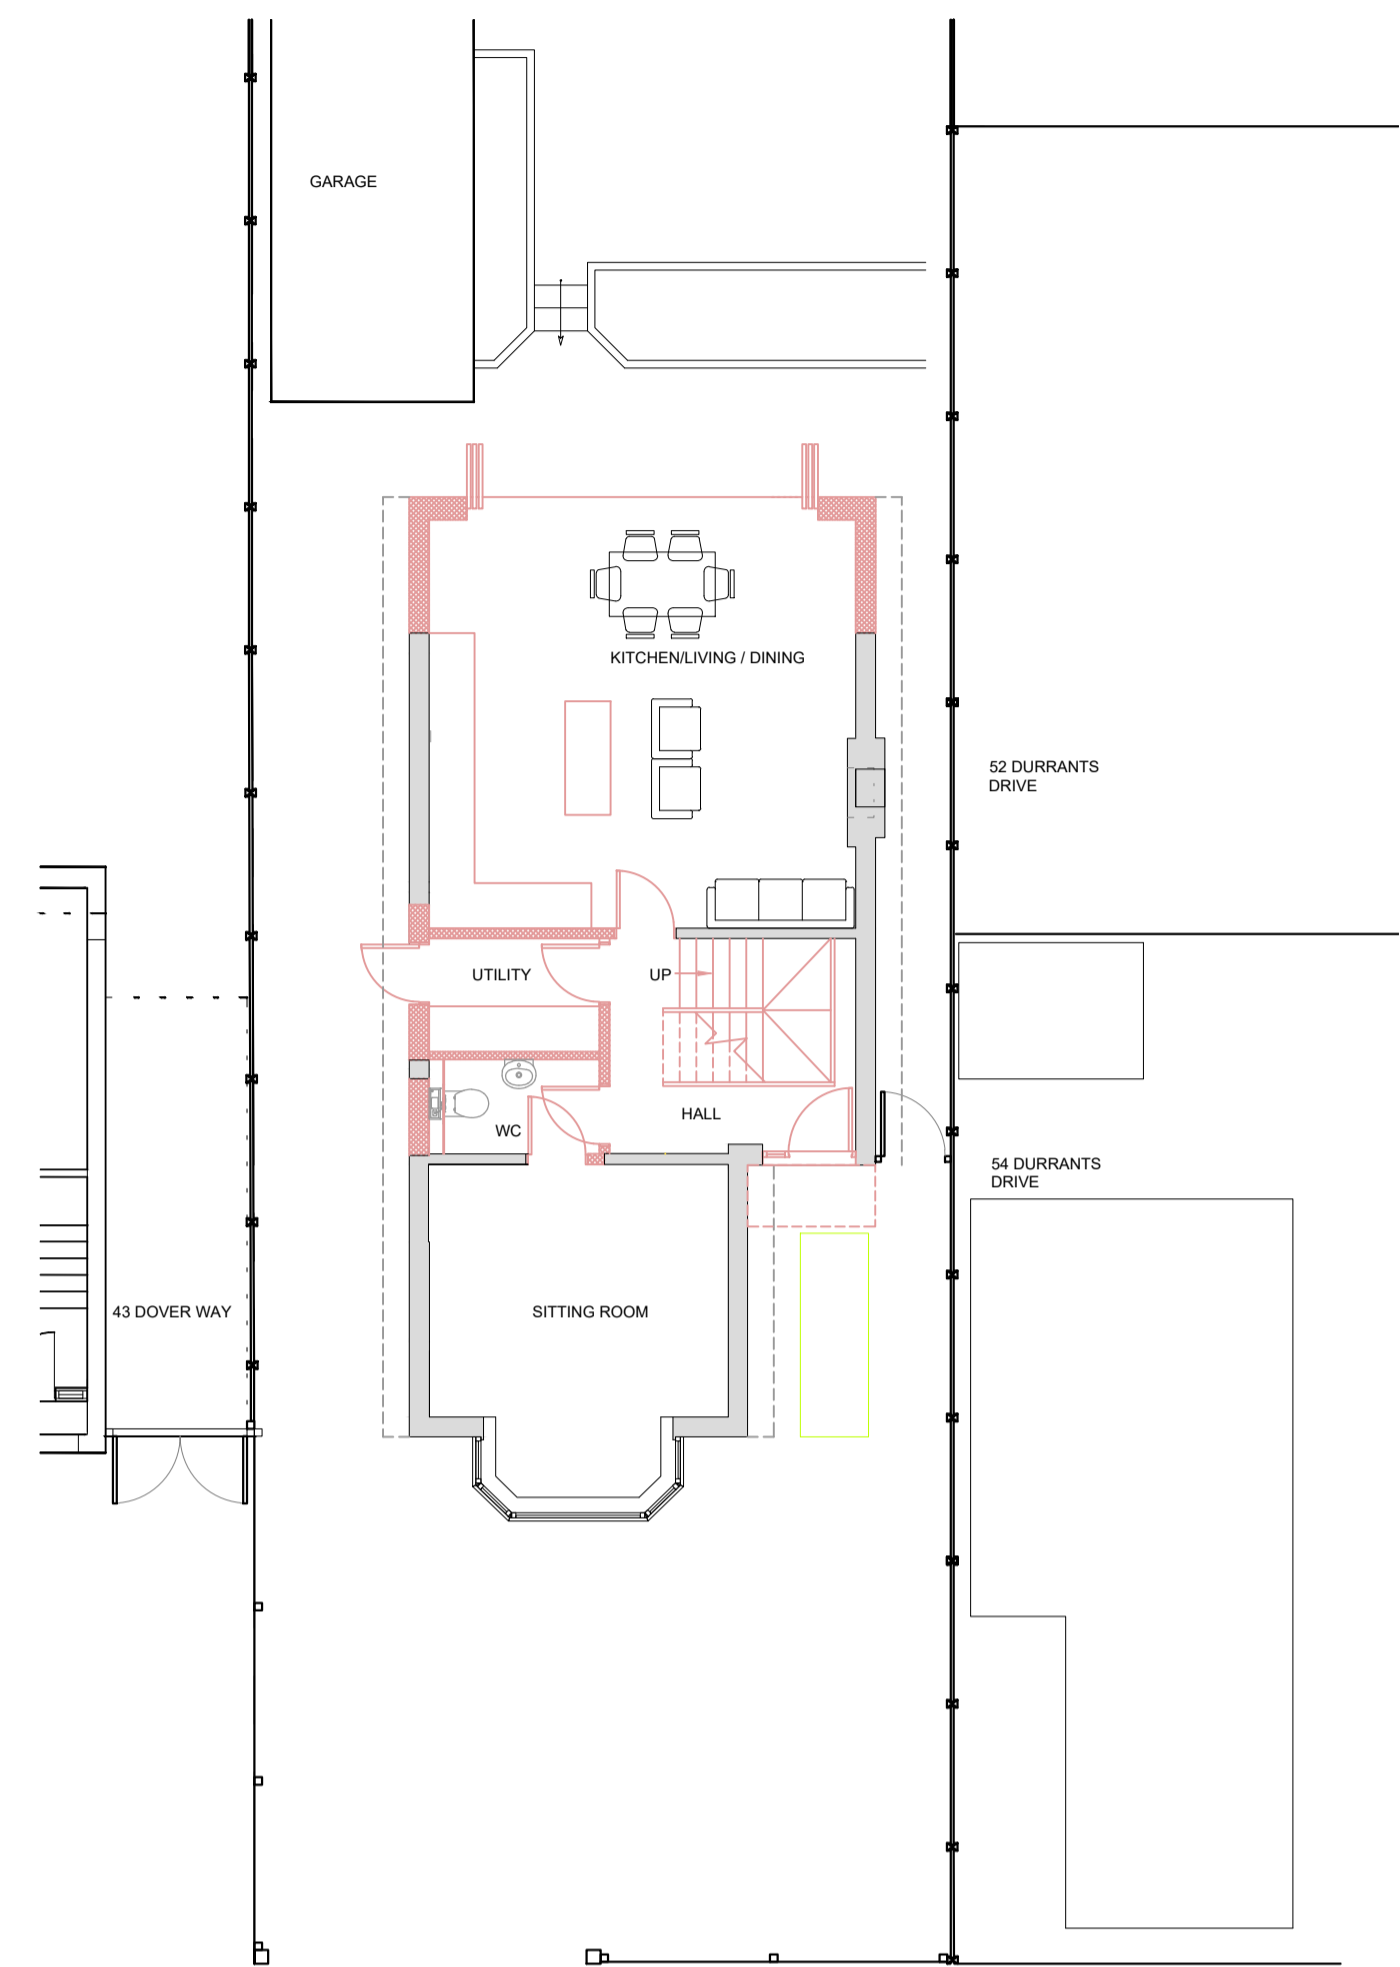

PROPOSED GROUND FLOOR PLAN

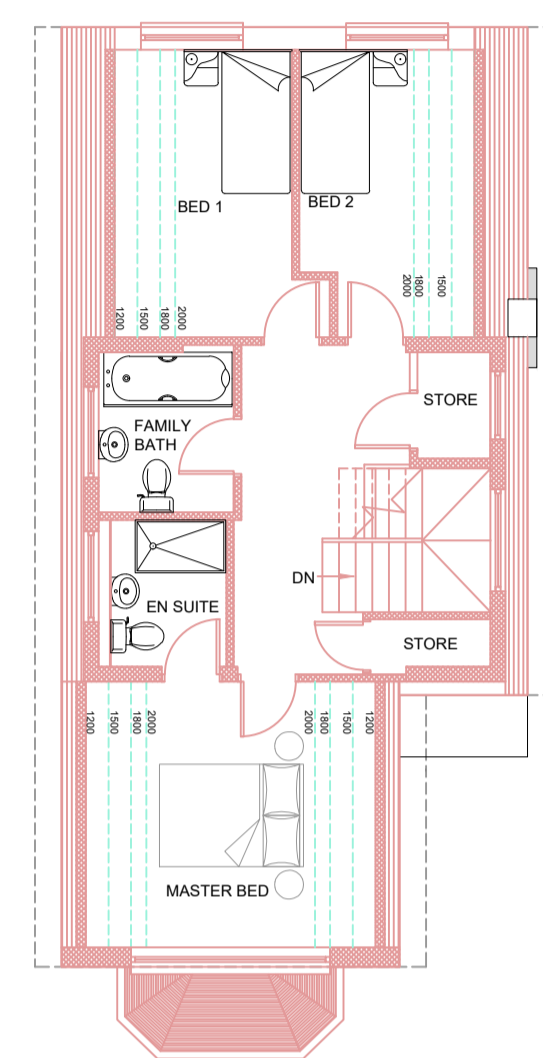


PROPOSED FIRST FLOOR PLAN

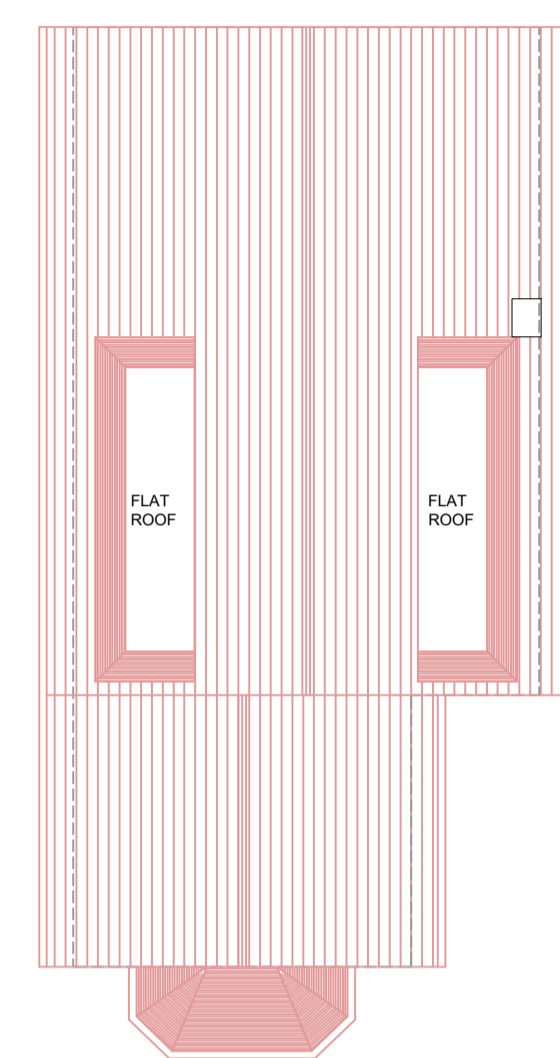


PROPOSED ROOF PLAN



PROPOSED FRONT (NORTH) ELEVATION

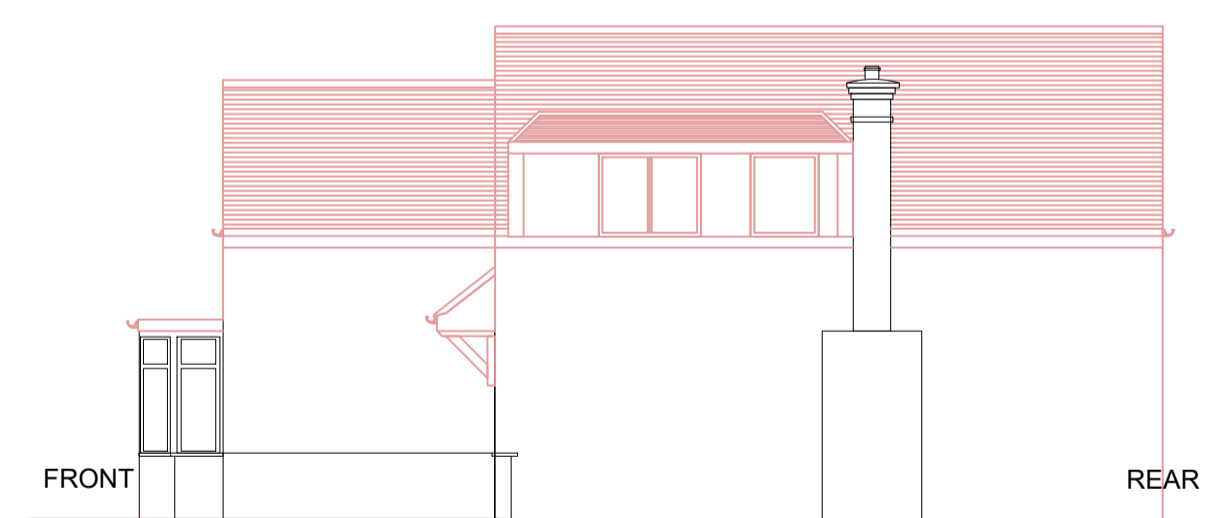

PROPOSED SIDE(EAST) ELEVATION

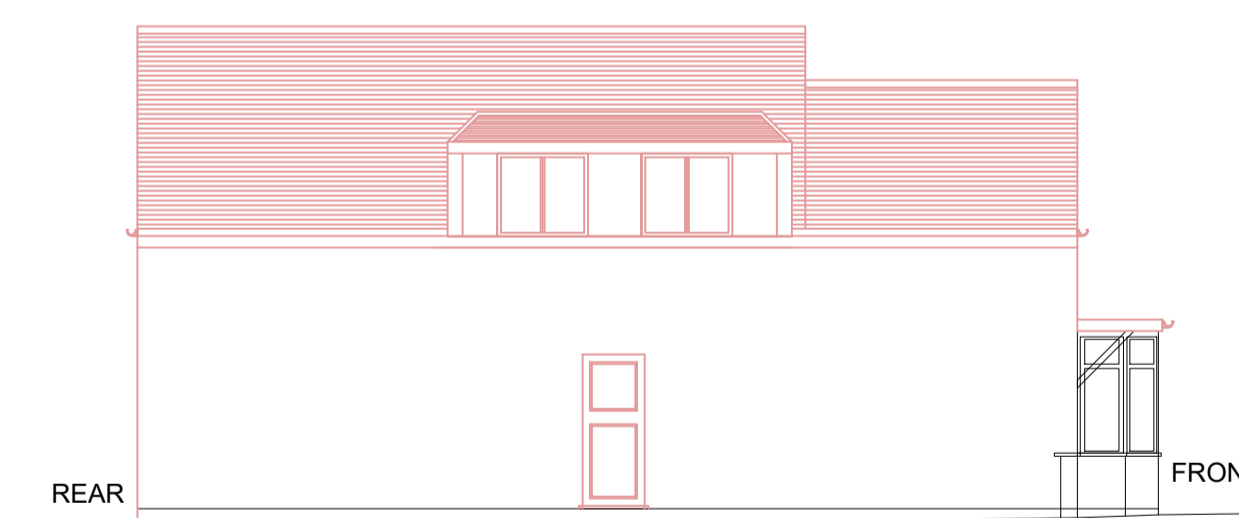

PROPOSED SIDE (WEST) ELEVATION



PROPOSED REAR (SOUTH) ELEVATION

All dimensions and levels to be checked on site by contractor prior to preparation of shop drawings and commencement of work on site.
 This drawing and the copyrights and patents therein are the property of the Architect and may not be used or reproduced without consent.
 This drawing is to be read in conjunction with all relevant consultants and/or specialist's drawings/documents and any discrepancies or variations are to be notified to the Architect before the affected work commences.
 All works on site are to be carried out fully in accordance with current CDM regulations and recommendations, current Building Regulations, British Standards and Codes of Practice as appropriate.

Project
45 DOVER WAY
CROXLEY GREEN
HERTS
WD3 3SD

Drawing
PROPOSED FLOOR PLANS
&
ELEVATIONS

SEABROOK ARCHITECTS
 CHARTERED ARCHITECTS
 Unit 17, Chiltem Court, Asheridge Road,
 Chesham, Bucks HP5 2PX
 Tel: 01494 778918
 e-mail: info@seabrookarchitects.co.uk

Drawn By	BP	Date	27.04.2023
Checked By	JS	Date	27.04.2023
Approved By	JS	Scale	1:100 @ A1
Drawing No.	6064 PL015	Rev.	Rev

