
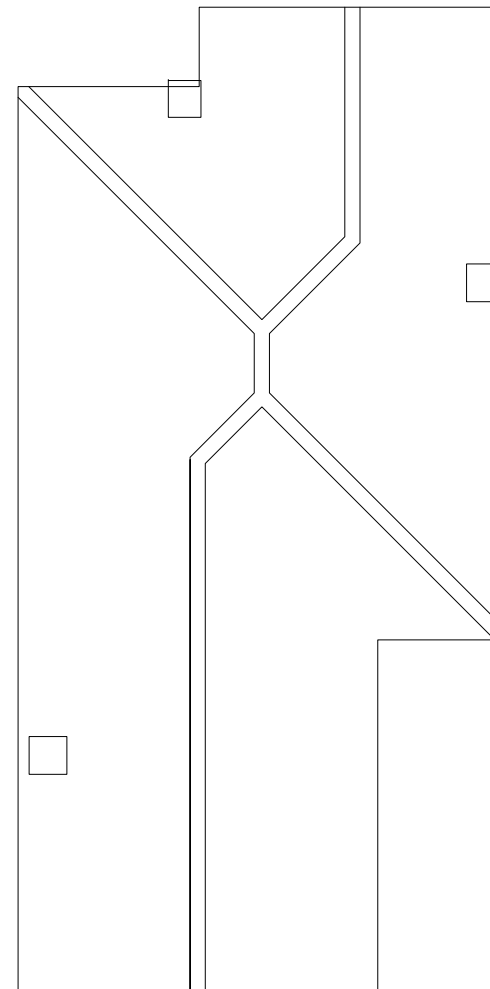


- All dimensions in millimeters unless otherwise stated.
- The Contractor must verify all dimensions on site before commencing on site.
- The Client must be notified of any suspected discrepancies or omissions.
- Any scaled dimensions to be confirmed by the Client.
- Elevations are for illustrate purposes only.
- Do NOT scale this drawing.
- The Local Authority is permitted to scale these drawings providing the scale bar is checked and found accurate.

NOTES

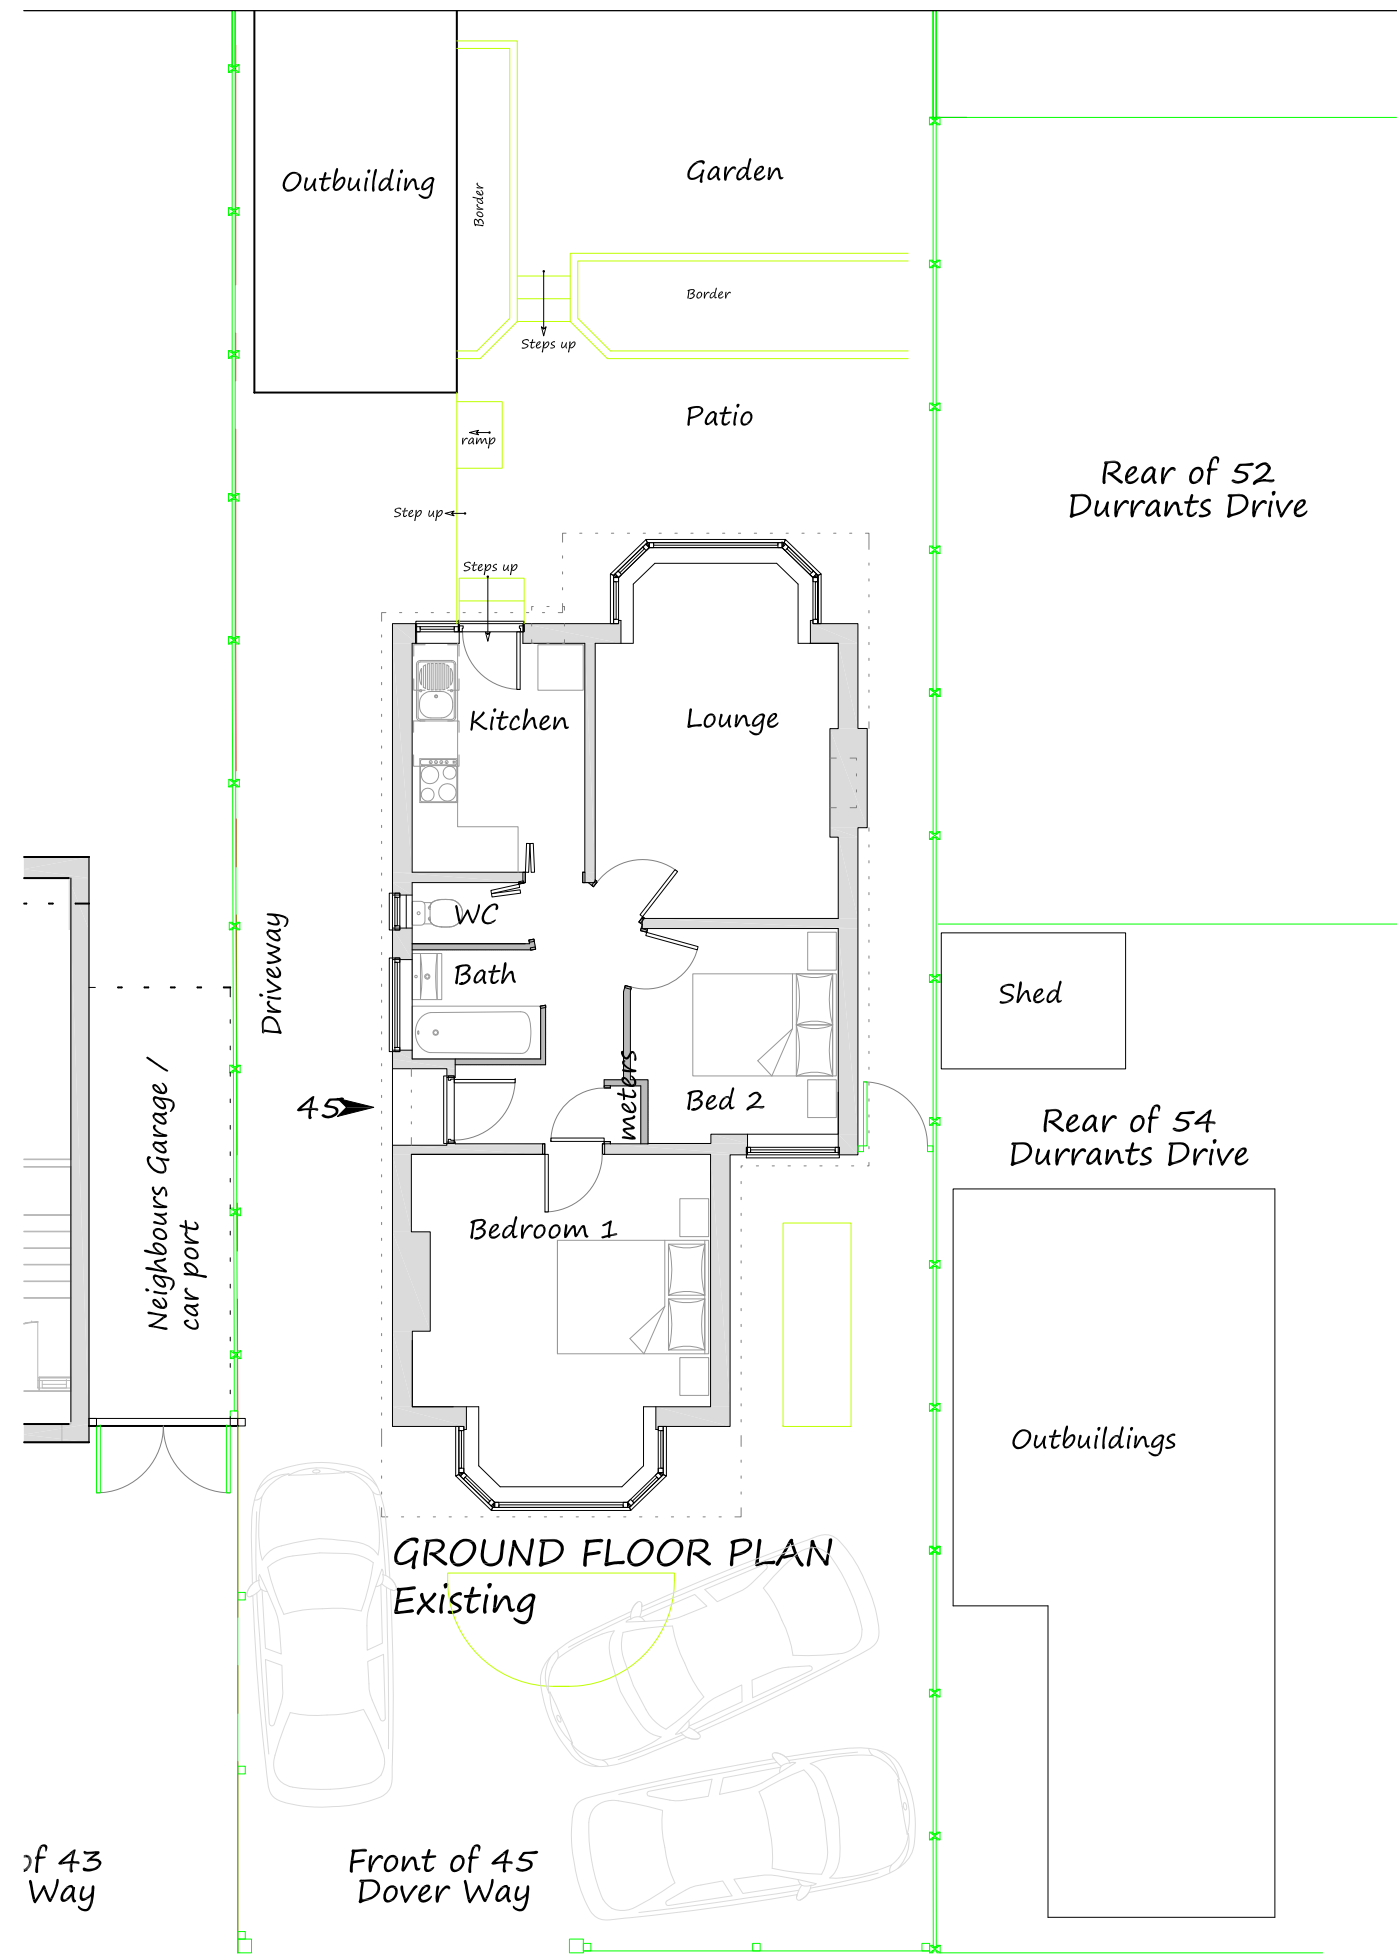

ROOF PLAN Existing

LOCAL #
THREE RIVER
Planning Ref: 2828 / ful
Building Regulation: 2828 / ful
Direct Dial: 01923

Rev.	Notes	Date

Client: R. Brown & H. Spackman	
Project: 45 Dover Way, Croxley Green, Herts. WD3 3SD	
Title: Planning Stage - Existing Floor and Roof Plans	
Date: June 2022	Drawn: DCS
Printed: 30.06.2022	Scale: 1:100
Drawing number: 234 - 02	Revision: .

Date as title b

A3