


- All dimensions in millimeters unless otherwise stated.
- The Contractor must verify all dimensions on site before commencing on site.
- The Client must be notified of any suspected discrepancies or omissions.
- Any scaled dimensions to be confirmed by the Client.
- Elevations are for illustrate purposes only.
- Do NOT scale this drawing.
- The Local Authority is permitted to scale these drawings providing the scale bar is checked and found accurate.

NOTES




FRONT ELEVATION
Existing

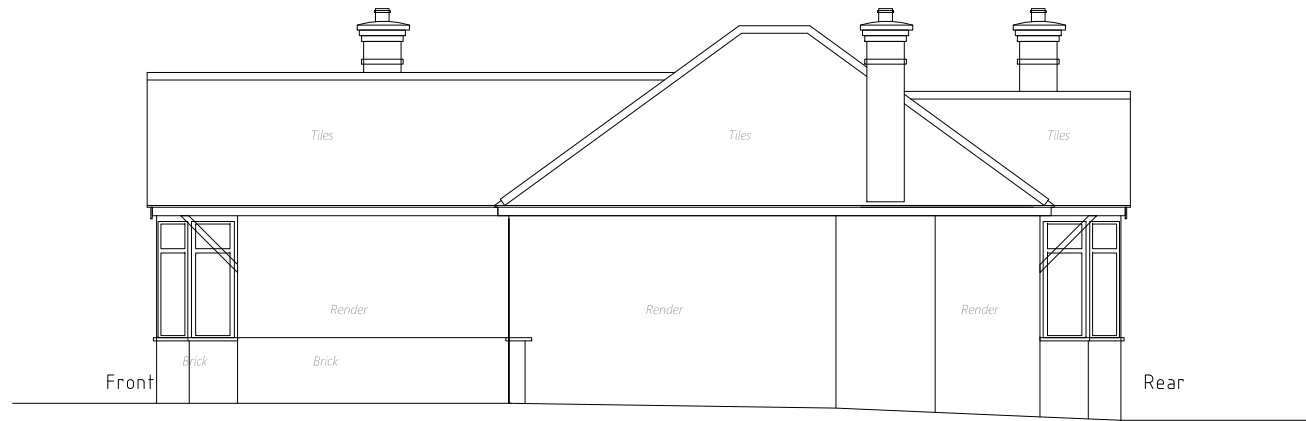

SIDE ELEVATION
Existing



REAR ELEVATION
Existing

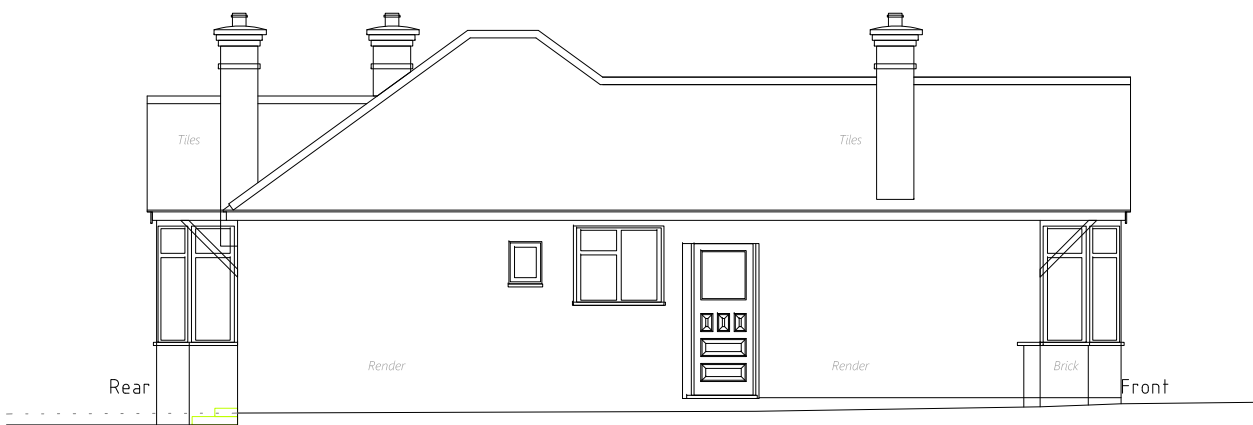

SIDE ELEVATION
Existing

Rev.	Notes	Date

Client: R. Brown & H. Spackman	
Project: 45 Dover Way, Croxley Green, Herts. WD3 3SD	
Title: Planning Stage - Existing Elevations	
Date: June 2022	Drawn: DCS
Printed: 30.06.2022	Scale: 1:100
Drawing number: 234 - 03	Revision: .

LOCAL #
THREE RIVE
Planning Ref: 2828 / ful
Building Regulation: 2828 / ful
Direct Dial: 01923

Date as title b

A3

