



Proposed Ground Floor Plan Scale 1:50

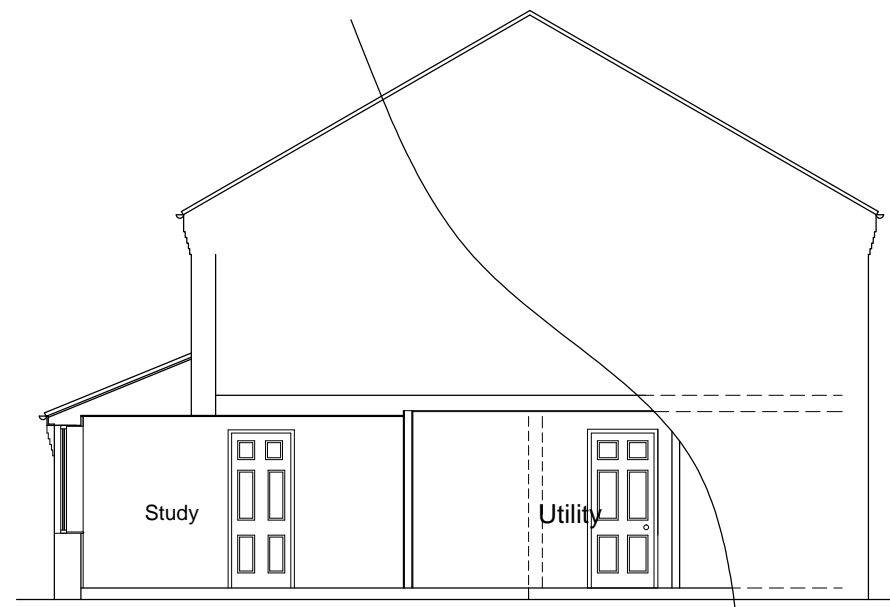

Section A-A  
Scale 1:100



Proposed Front Elevation  
Scale 1:100

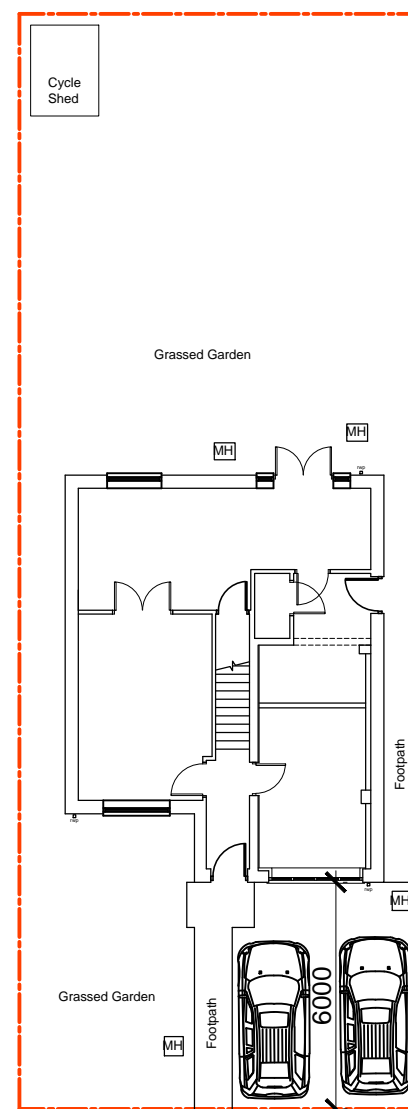

Proposed Site Plan  
Scale 1:200

Revision		Date		<small>All work to be in accordance with the Building Regulations and relevant codes of practice. The contractor is to check all dimensions on site and not to scale from this drawing. Any discrepancies are to be notified immediately. This drawing is copyright.</small>
Project		04/2023		
Conversion of Garage at 11 Grange Avenue, Thorp Arch Wetherby LS23 7BB for Mr & Mrs Dibdin				20, Redmiston View Heritage Village Leeds West Yorkshire LS10 4UT Tel: 0113 2723022 michaelnash@talktalk.net
Title		Revision		
Proposed Ground Floor Plan, Site Plan Section and Elevations				
Scale 1:50, 1:100 & 1:200 @ A3		Drawing Number 420-02		
Michaela Nash Architect				