


THIS DRAWING IS PROTECTED BY COPYRIGHT AND MUST NOT BE COPIED OR REPRODUCED WITHOUT THE WRITTEN CONSENT OF HAWTHORN ESTATES LIMITED. NO DIMENSIONS ARE TO BE SCALED FROM THIS DRAWING. ALL DIMENSIONS AND SIZES TO BE CHECKED ON SITE. NORTH POINTS SHOWN ARE INDICATIVE. ©


SITE SPECIFIC HAZARDS

IN ACCORDANCE WITH THE REQUIREMENTS OF THE CDM REGULATIONS 2015 THE FOLLOWING SIGNIFICANT RESIDUAL HAZARDS HAVE NOT BEEN DESIGNED OUT OF THIS PROJECT AND MUST BE TAKEN INTO CONSIDERATION BY CONTRACTORS PLANNING TO UNDERTAKE THE WORKS SHOWN ON THIS DRAWING:


SCALE 1:100

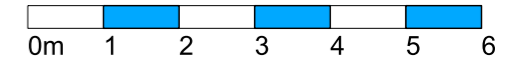

- RED BRICK WALL FINISH
- RED TILE ROOF FINISH

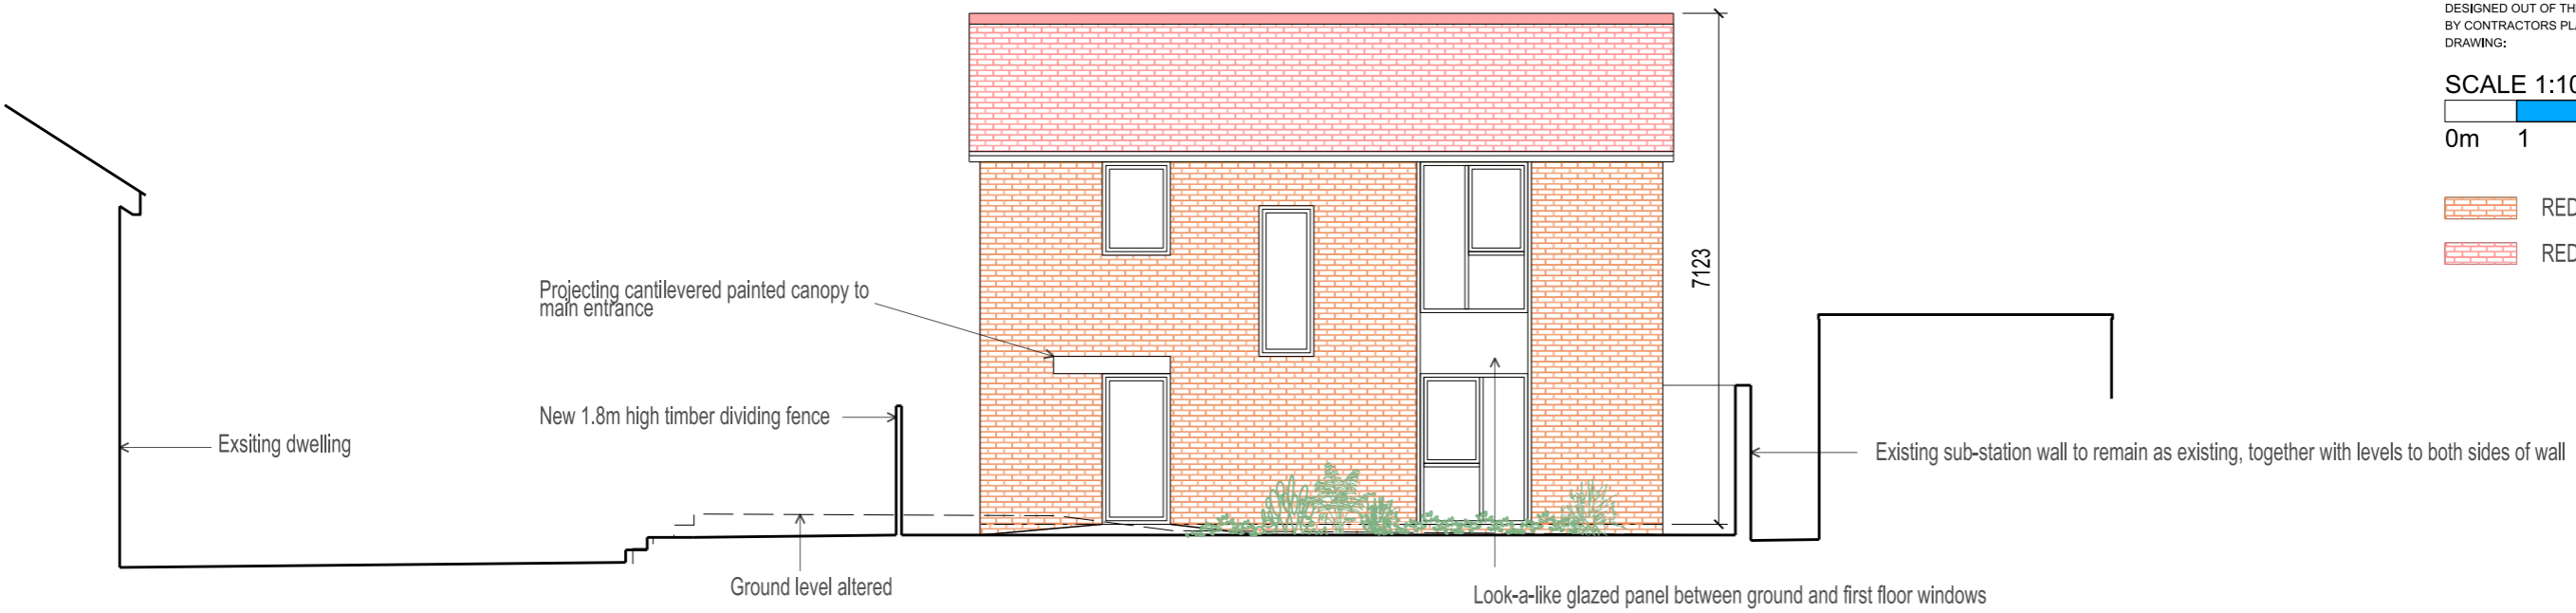

5.00m Datum FRONT ELEVATION (NW) SANDBROOK ROAD ELEVATION DATUM 5.0M

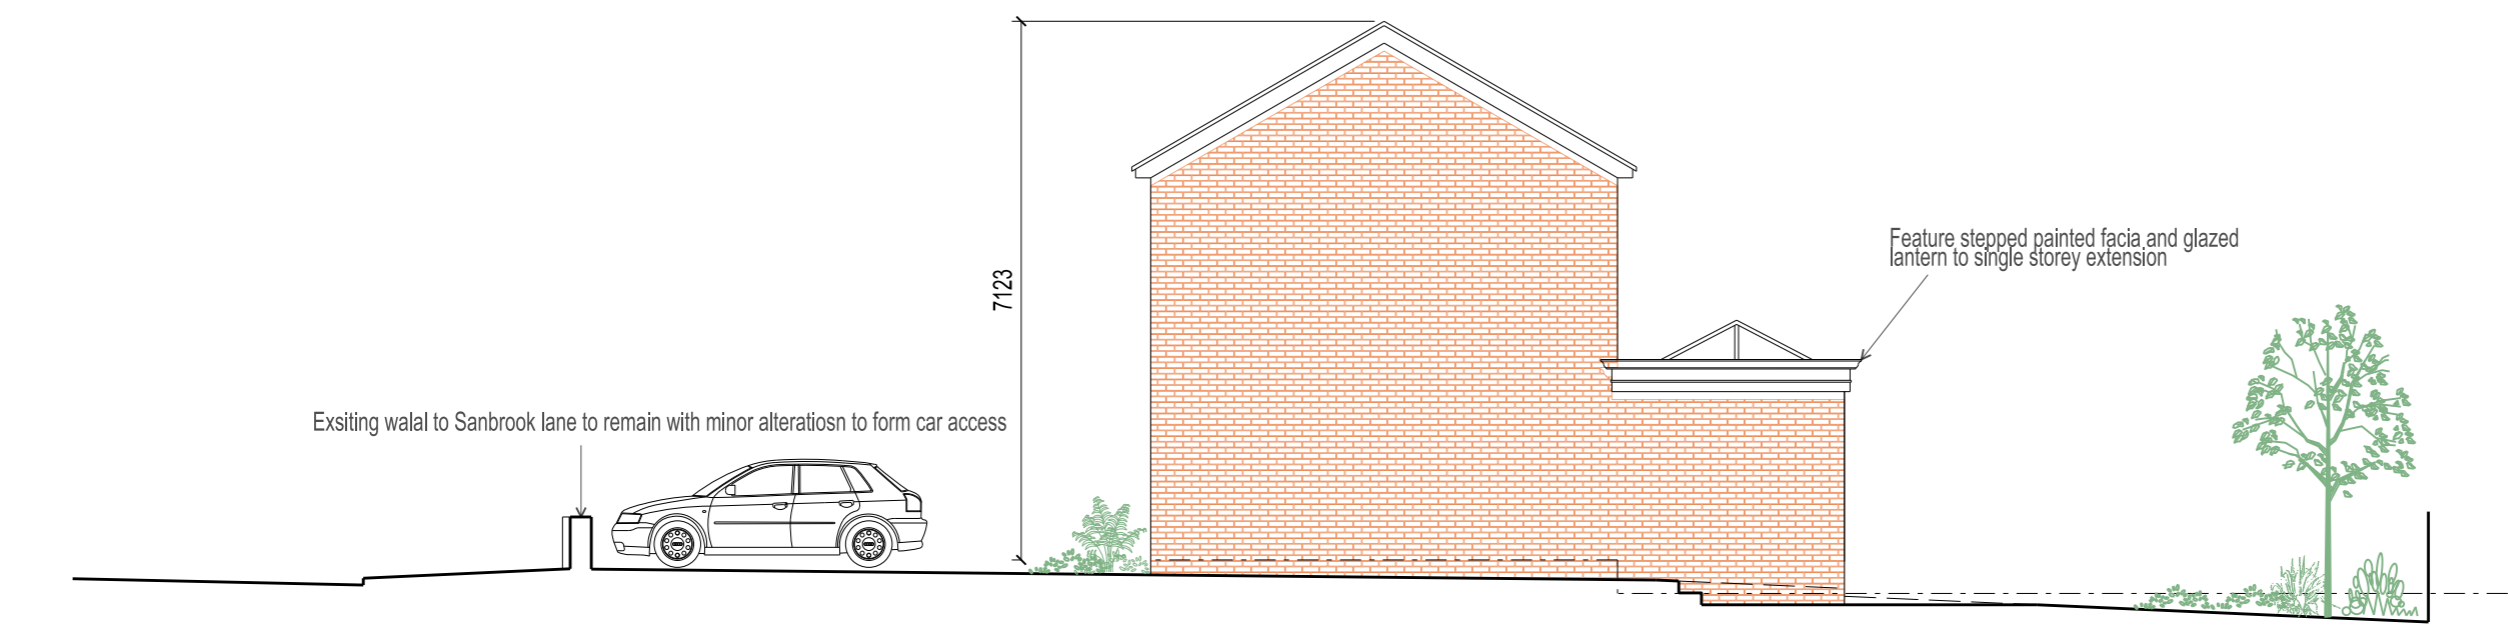

SIDE ELEVATION (SW) ELEVATION DATUM 5.0M

REV.A 230421	PLANNING ISSUE	RSL
REV. DATE	NOTES	INIT.

CLIENT / PROJECT
ROMAN SUMMER ASSOCIATES LTD.
 76a SEGARS LANE, AINSDALE
 SOUTHPORT PR8 EJG

DRAWING TITLE
PROPOSED ELEVATIONS 1 OF 2

STATUS
PLANNING

DATE	DRAWN	SCALE @ A3
APR 21	RSL	1:100

PROJECT NUMBER	PLAN / BUILD	TYPE	NUMBER	REVISION LETTER
164	PLN	E	01	

Site Location Plans	L	GA Plans	P	Elevations	E
Sections	S	Details	D	Prefix: Colour	C

HAWTHORN DESIGN PARTNERSHIP

HAWTHORN ESTATES LTD
 LUMB, ROSSENDALE, BB4 9ND
 T. 08453 900 444

E. design@hawthorn-estates.co.uk
 www.hawthorn-estates.co.uk

