
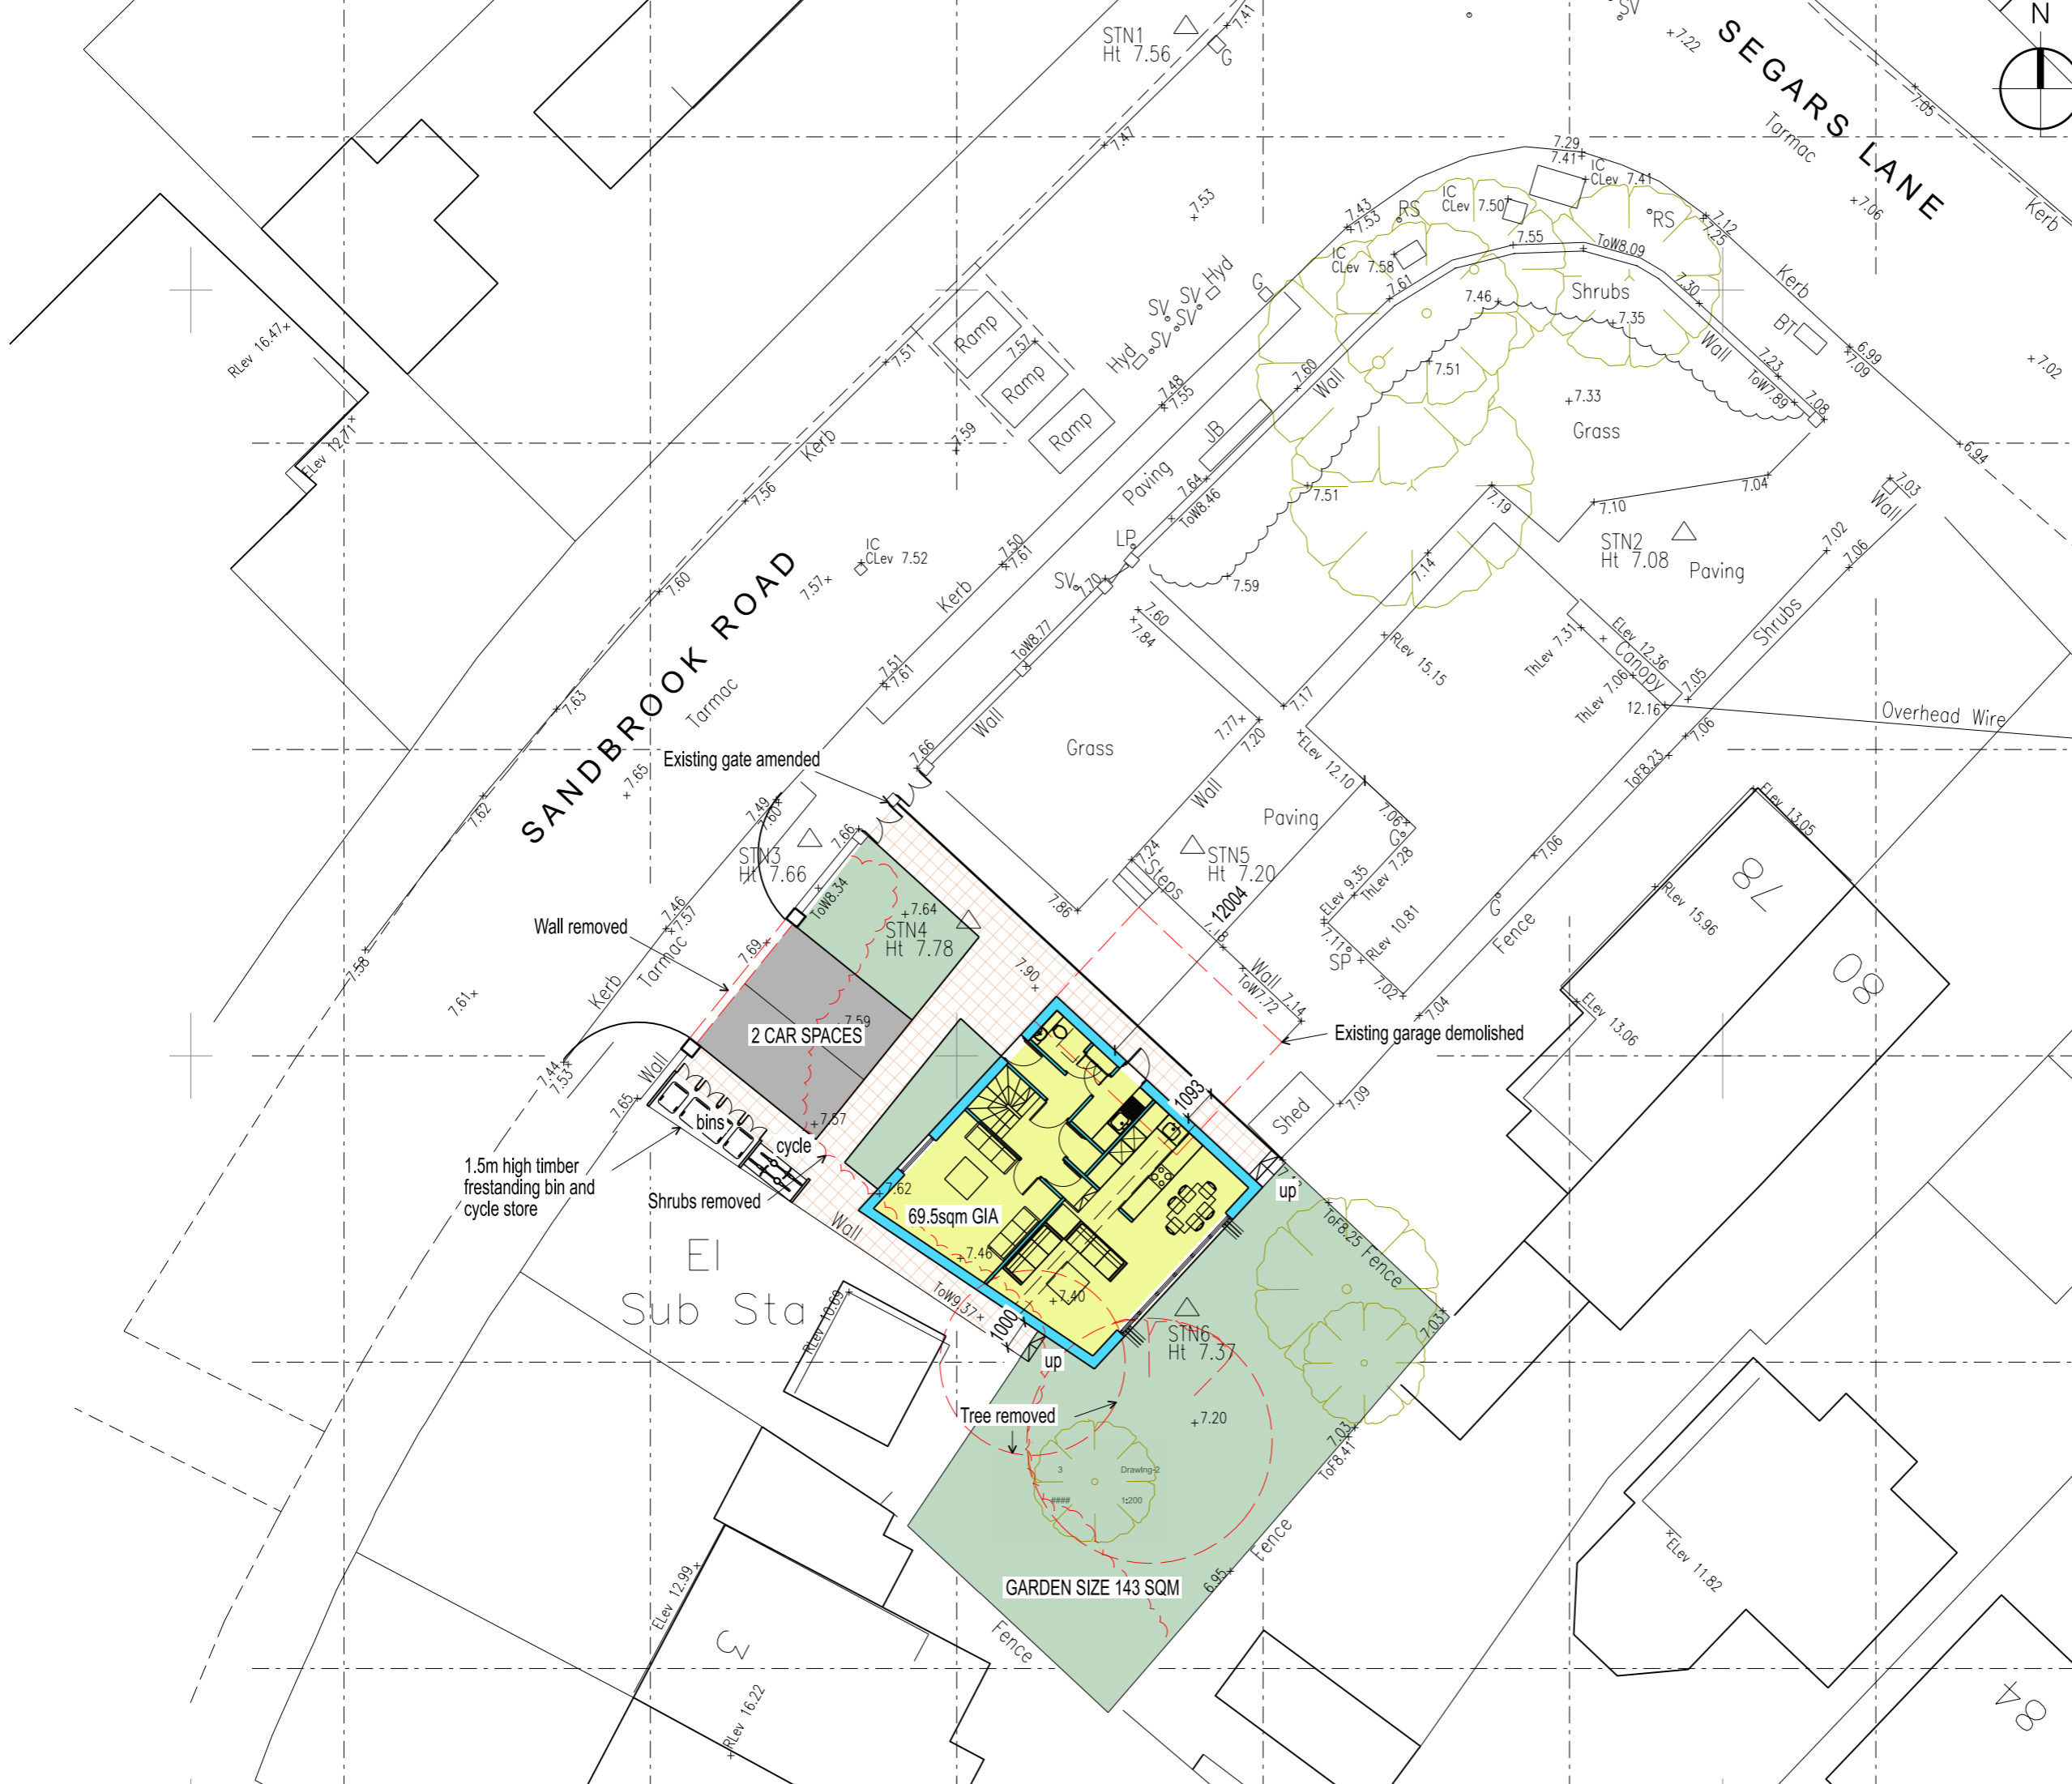
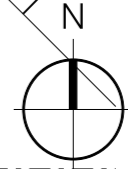


THIS DRAWING IS PROTECTED BY COPYRIGHT AND MUST NOT BE COPIED OR REPRODUCED WITHOUT THE WRITTEN CONSENT OF HAWTHORN ESTATES LIMITED. NO DIMENSIONS ARE TO BE SCALED FROM THIS DRAWING. ALL DIMENSIONS AND SIZES TO BE CHECKED ON SITE. NORTH POINTS SHOWN ARE INDICATIVE. ©

**SITE SPECIFIC HAZARDS**

IN ACCORDANCE WITH THE REQUIREMENTS OF THE CDM REGULATIONS 2015 THE FOLLOWING SIGNIFICANT RESIDUAL HAZARDS HAVE NOT BEEN DESIGNED OUT OF THIS PROJECT AND MUST BE TAKEN INTO CONSIDERATION BY CONTRACTORS PLANNING TO UNDERTAKE THE WORKS SHOWN ON THIS DRAWING:

SCALE 1:200

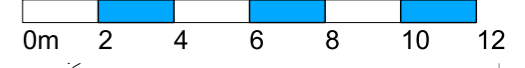

REV.B 230421	PLANNING ISSUE	RSL
REV.A 230419	UPDATED	RSL
REV. DATE	NOTES	INIT.

CLIENT / PROJECT  
**ROMAN SUMMER ASSOCIATES LTD.**  
 76a SEGARS LANE, AINSDALE  
 SOUTHPORT PR8 EJJ

DRAWING TITLE  
**PROPOSED SITE PLAN  
 GROUND FLOOR**

STATUS  
**PLANNING**

DATE **MAR 23** | DRAWN **RSL** | SCALE @ A3 **1:200**

PROJECT NUMBER	PLAN / BUILD	TYPE	NUMBER	REVISION LETTER
164	PLN	L	03	B

DRAWING NO.  
**164 PLN L 03 B**

Site Location Plans	L	GA Plans	P	Elevations	E
Sections	S	Details	D	Prefix: Colour	C

**HAWTHORN DESIGN PARTNERSHIP**  
**HAWTHORN ESTATES LTD**  
 LUMB, ROSSENDALE, BB4 9ND  
 T. 08453 900 444

E. design@hawthorn-estates.co.uk  
 www.hawthorn-estates.co.uk

