



CONTRACTORS MUST CHECK ALL DIMENSIONS
 ONLY WORK FROM FIGURED DIMENSIONS.
 DISCREPANCIES MUST BE REPORTED IMMEDIATELY TO THE ARCHITECT TO
 AWAIT INSTRUCTIONS BEFORE PROCEEDING
IF IN DOUBT - ASK

DATE | REVISION

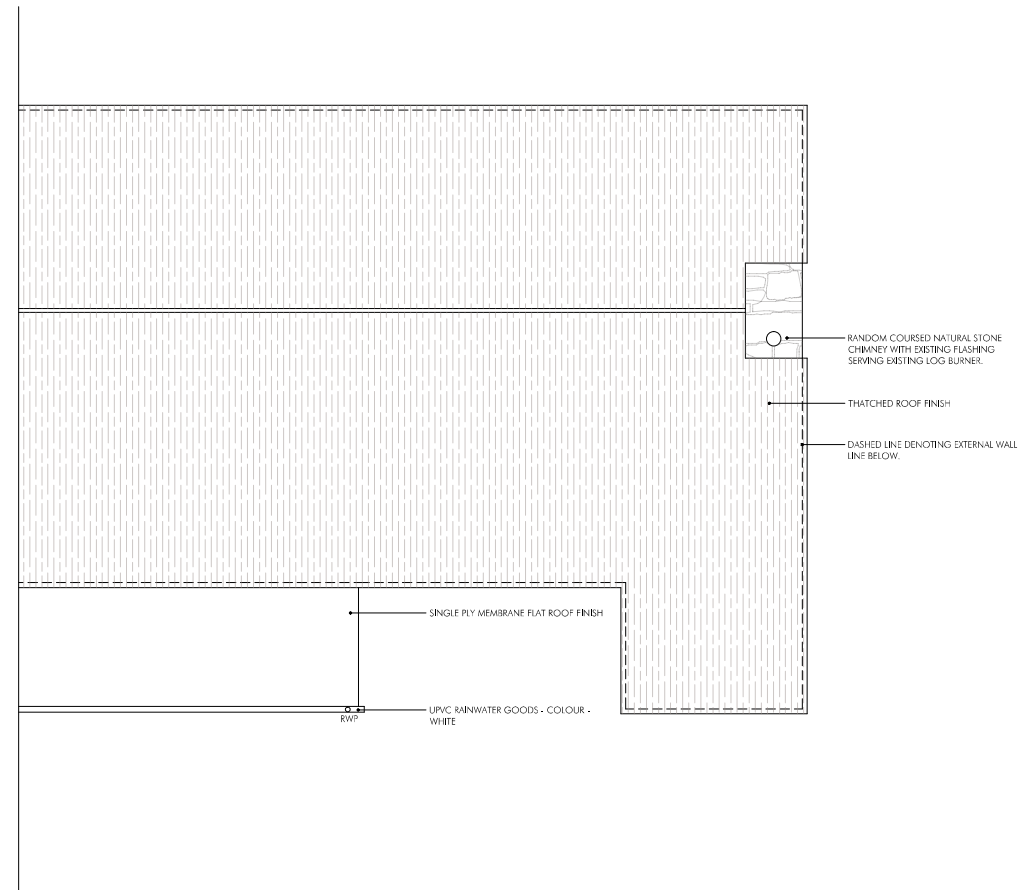


ROOF PLAN AS EXISTING

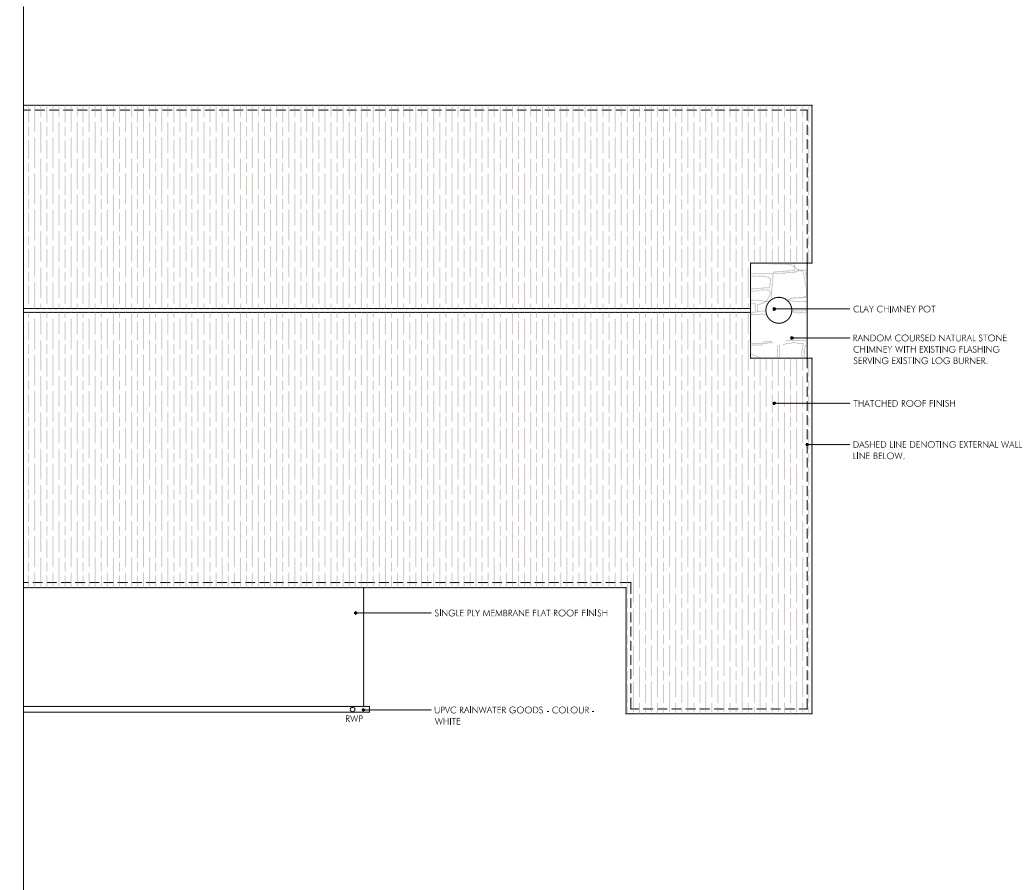

ROOF PLAN AS PROPOSED

ROOF PLAN AS EXISTING & PROPOSED

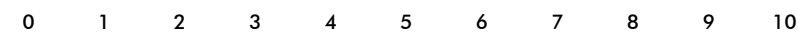

SCALE IN METRES
 1:100 @ A3

LILLY LEWARNE ARCHITECTS

No.1 Victoria Wharf, Malpas Road, Truro, Cornwall, TR1 1QH
 T: 01872 261000 E: architects@lillylewarne.co.uk
 www.lillylewarne.co.uk

CLIENT: EMILY DOHERY
 PROJECT: PROPOSED ALTERATIONS TO EXISTING CHIMNEY
 CHURCH COTTAGE
 CHURCH COVE, LIZARD, TR12 7PH
 DRAWING: ROOF PLAN
 AS EXISTING AND PROPOSED

SCALE: 1:100@A3 DIRECTOR: JSM
 DRAWN: DC CHECKED: PC

DRAWING STATUS: **PLANNING** DATE: MAY 2023

PROJECT NUMBER: **23020.3.005**

© LILLY LEWARNE PRACTICE 2023