



CONTRACTORS MUST CHECK ALL DIMENSIONS
 ONLY WORK FROM FIGURED DIMENSIONS
 DISCREPANCIES MUST BE REPORTED IMMEDIATELY TO THE ARCHITECT TO
 AWAIT INSTRUCTIONS BEFORE PROCEEDING
IF IN DOUBT - ASK


DATE | REVISION

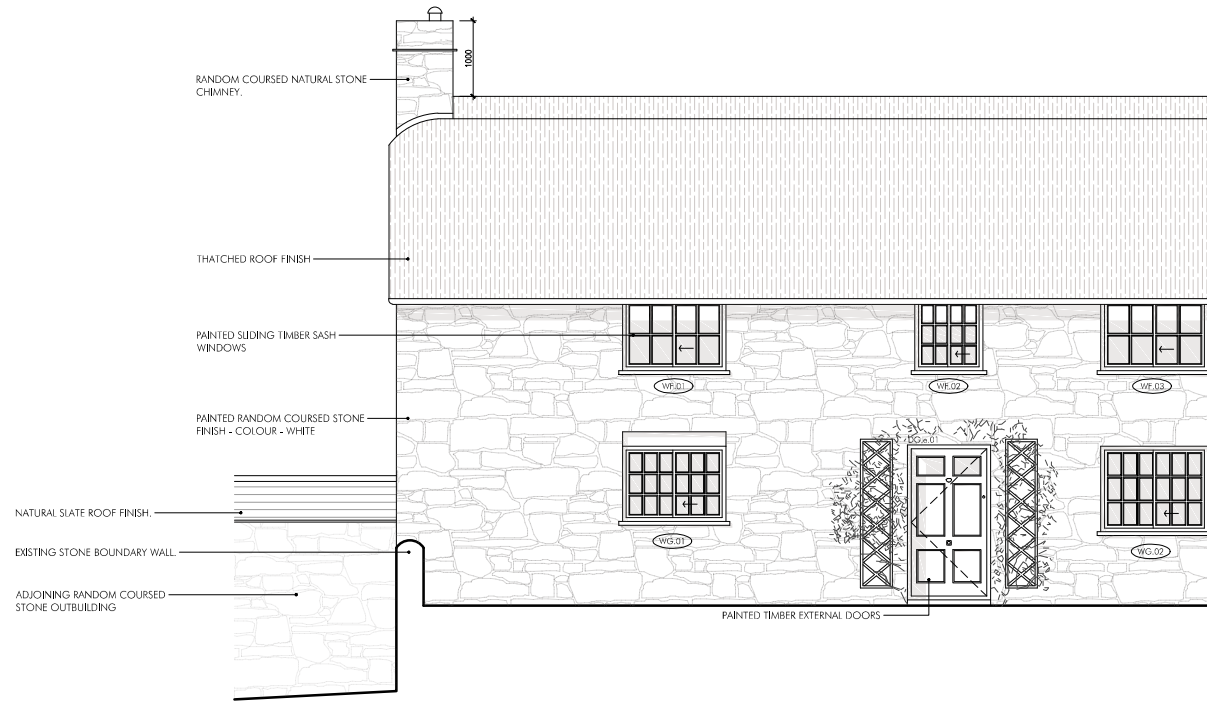

EXISTING NORTH WEST ELEVATION

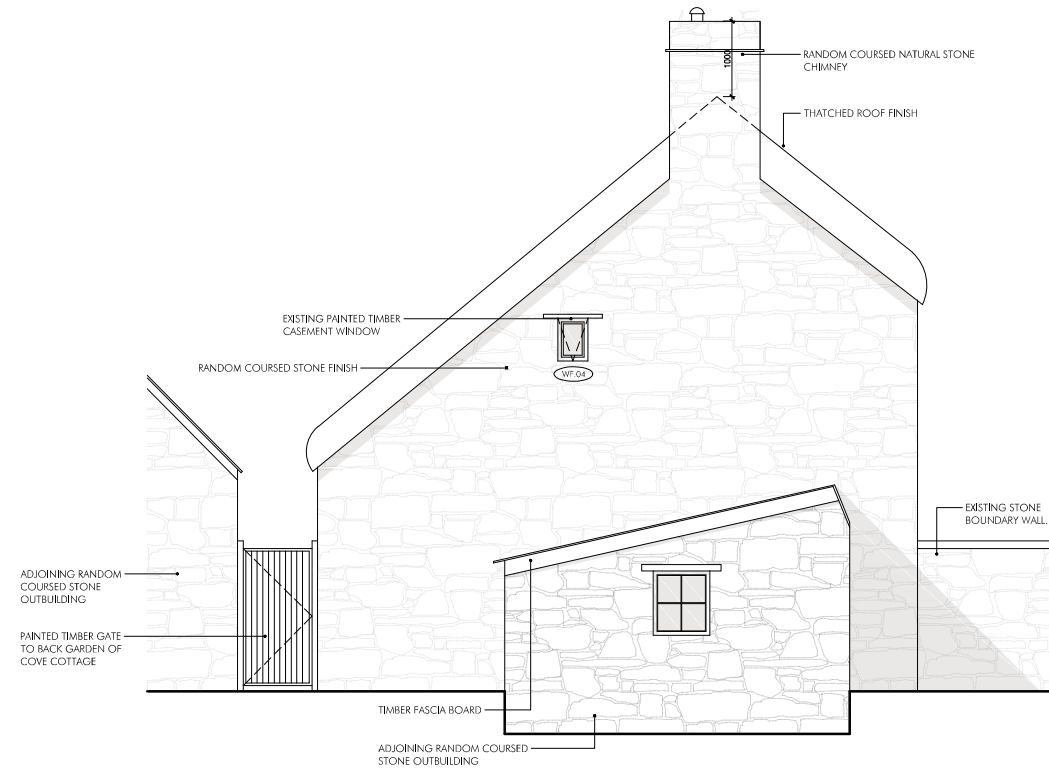


EXISTING NORTH EAST ELEVATION

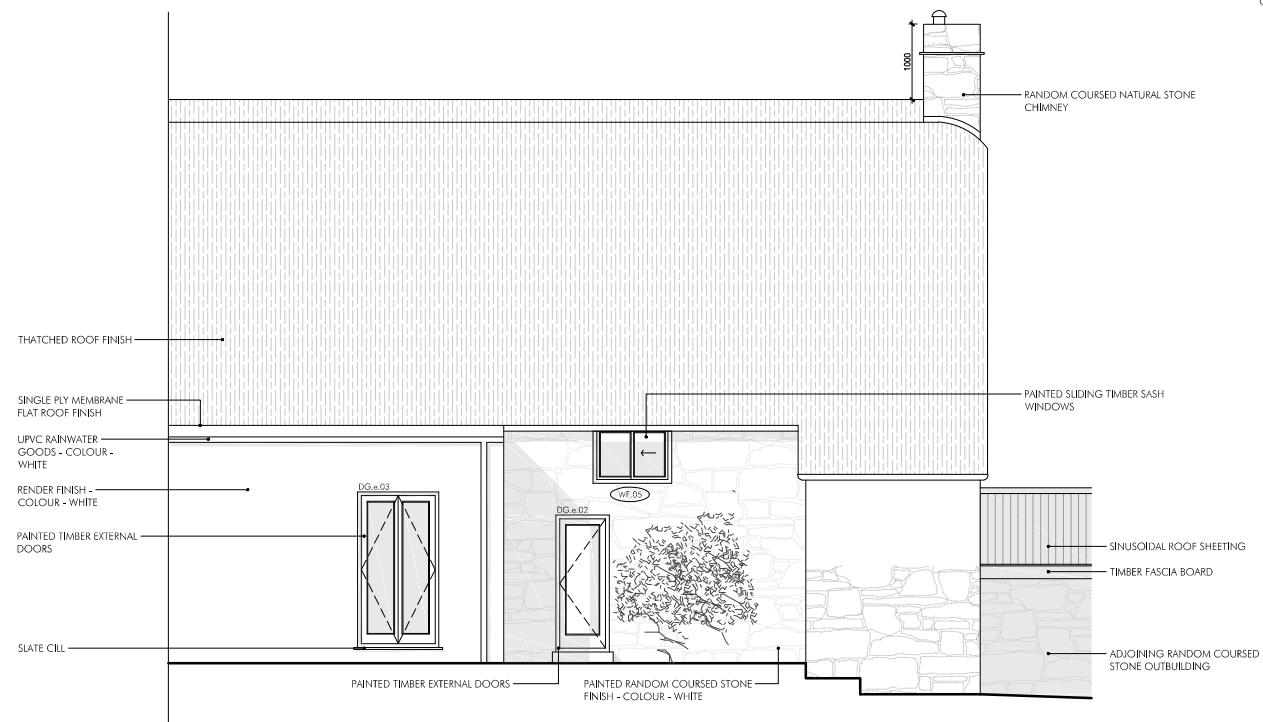

EXISTING SOUTH EAST ELEVATION

ELEVATIONS AS EXISTING

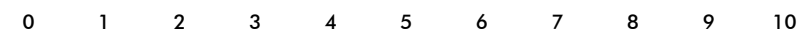

SCALE IN METRES
 1:100 @ A3

LILLY LEWARNE ARCHITECTS

No.1 Victoria Wharf, Melpas Road, Truro, Cornwall, TR1 1QH
 T: 01872 261000 E: architects@lillylewarne.co.uk
 www.lillylewarne.co.uk

CLIENT EMILY DOHERY
 PROJECT PROPOSED ALTERATIONS TO EXISTING CHIMNEY
 CHURCH COTTAGE
 CHURCH COVE, LIZARD, TR12 7PH
 DRAWING ELEVATIONS AS EXISTING

SCALE: 1:100@A3 DIRECTOR: JSM
 DRAWN: DC CHECKED: PC

DRAWING STATUS **PLANNING** DATE MAY 2023

PROJECT NUMBER STAGE DRAWING NUMBER REVISION
23020.3.003

© LILLY LEWARNE PRACTICE 2023