


cross common

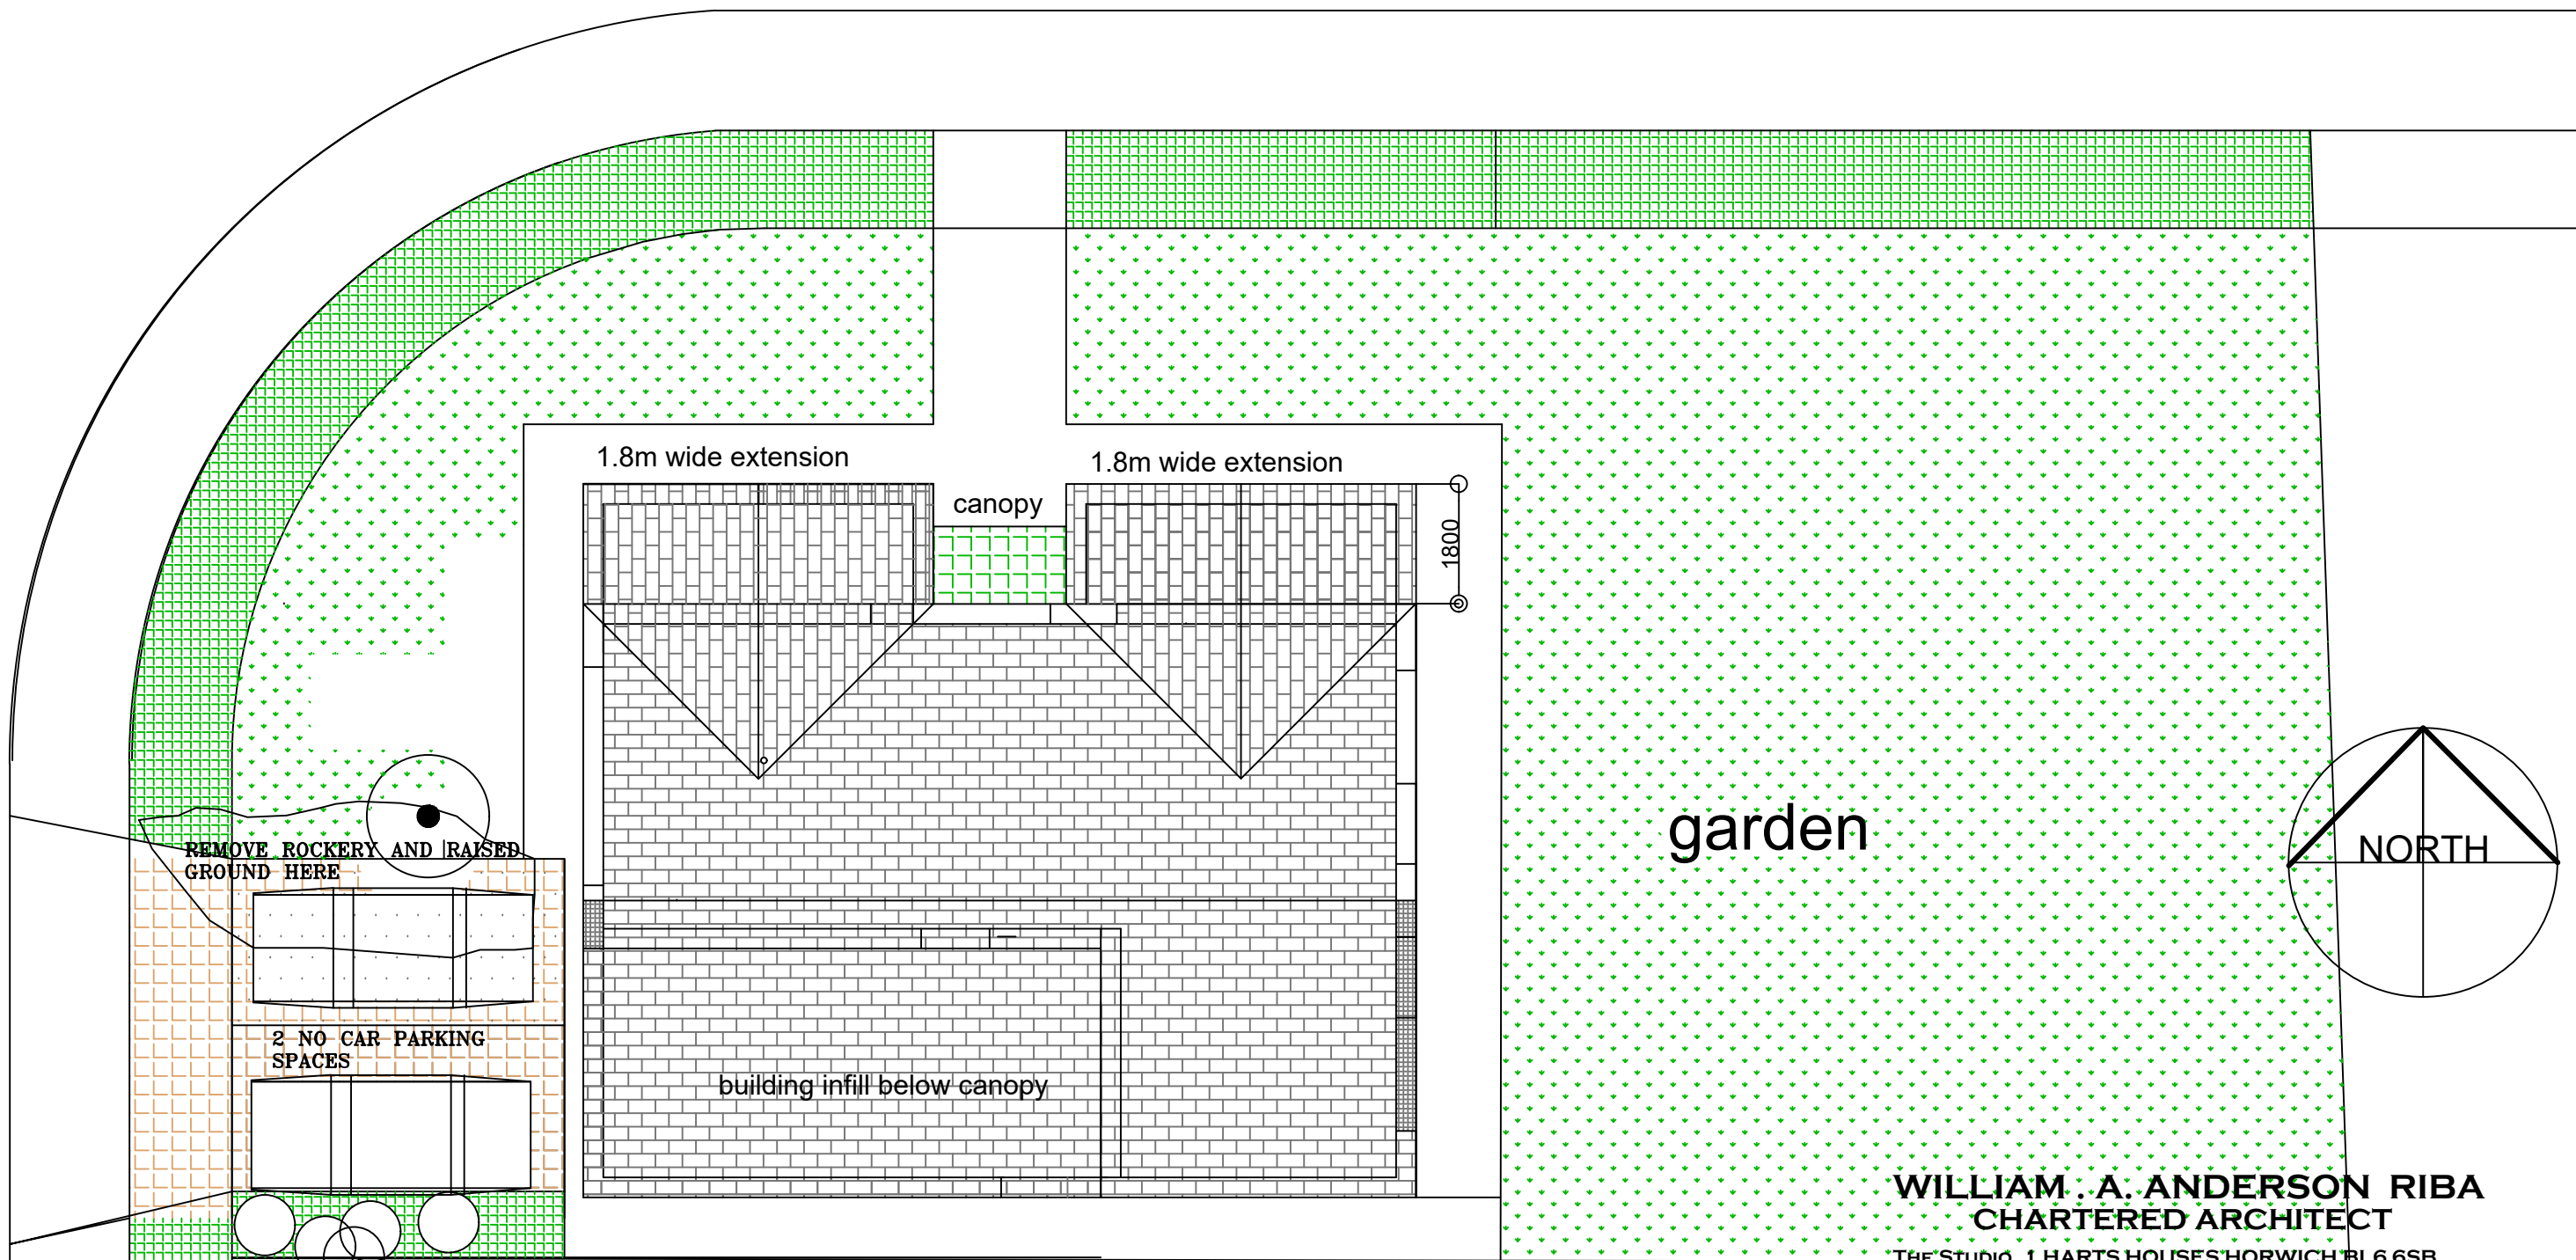

REMOVE ROCKERY AND RAISED GROUND HERE

2 NO CAR PARKING SPACES

1.8m wide extension

1.8m wide extension

canopy

1800

garden

building infill below canopy

WILLIAM . A. ANDERSON RIBA
CHARTERED ARCHITECT

THE STUDIO, 1 HARTS HOUSES HORWICH BL6 6SB

0798 648 4457


E MAIL WRITERARCHITECT@AOL.COM

SCHEME
1 CROFT PARC HELSTON
AMENDED HOUSE FORMS

PROPOSED SITE PLAN

SCALE 1: 100

DG - - 10

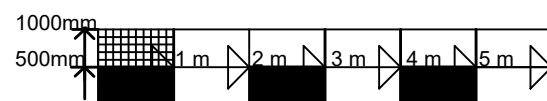

SCALE BAR