


- NOTES**
- All dimensions and levels are to be checked on site.
  - Any discrepancies are to be reported to the Shaw & Jagger Architects Ltd before any work commences.
  - This drawing shall not be scaled to ascertain any dimensions. Work to figured dimensions only.
  - This drawing shall not be reproduced without express written permission from Shaw & Jagger Architects Ltd.
  - Title overlay drawings and ownership boundaries are produced using all reasonable endeavors. Shaw & Jagger Architects Ltd cannot be responsible for the accuracy or scale discrepancy of base plans supplied to them.



PREVIOUS CONSENT SECOND FLOOR PLAN 1:100

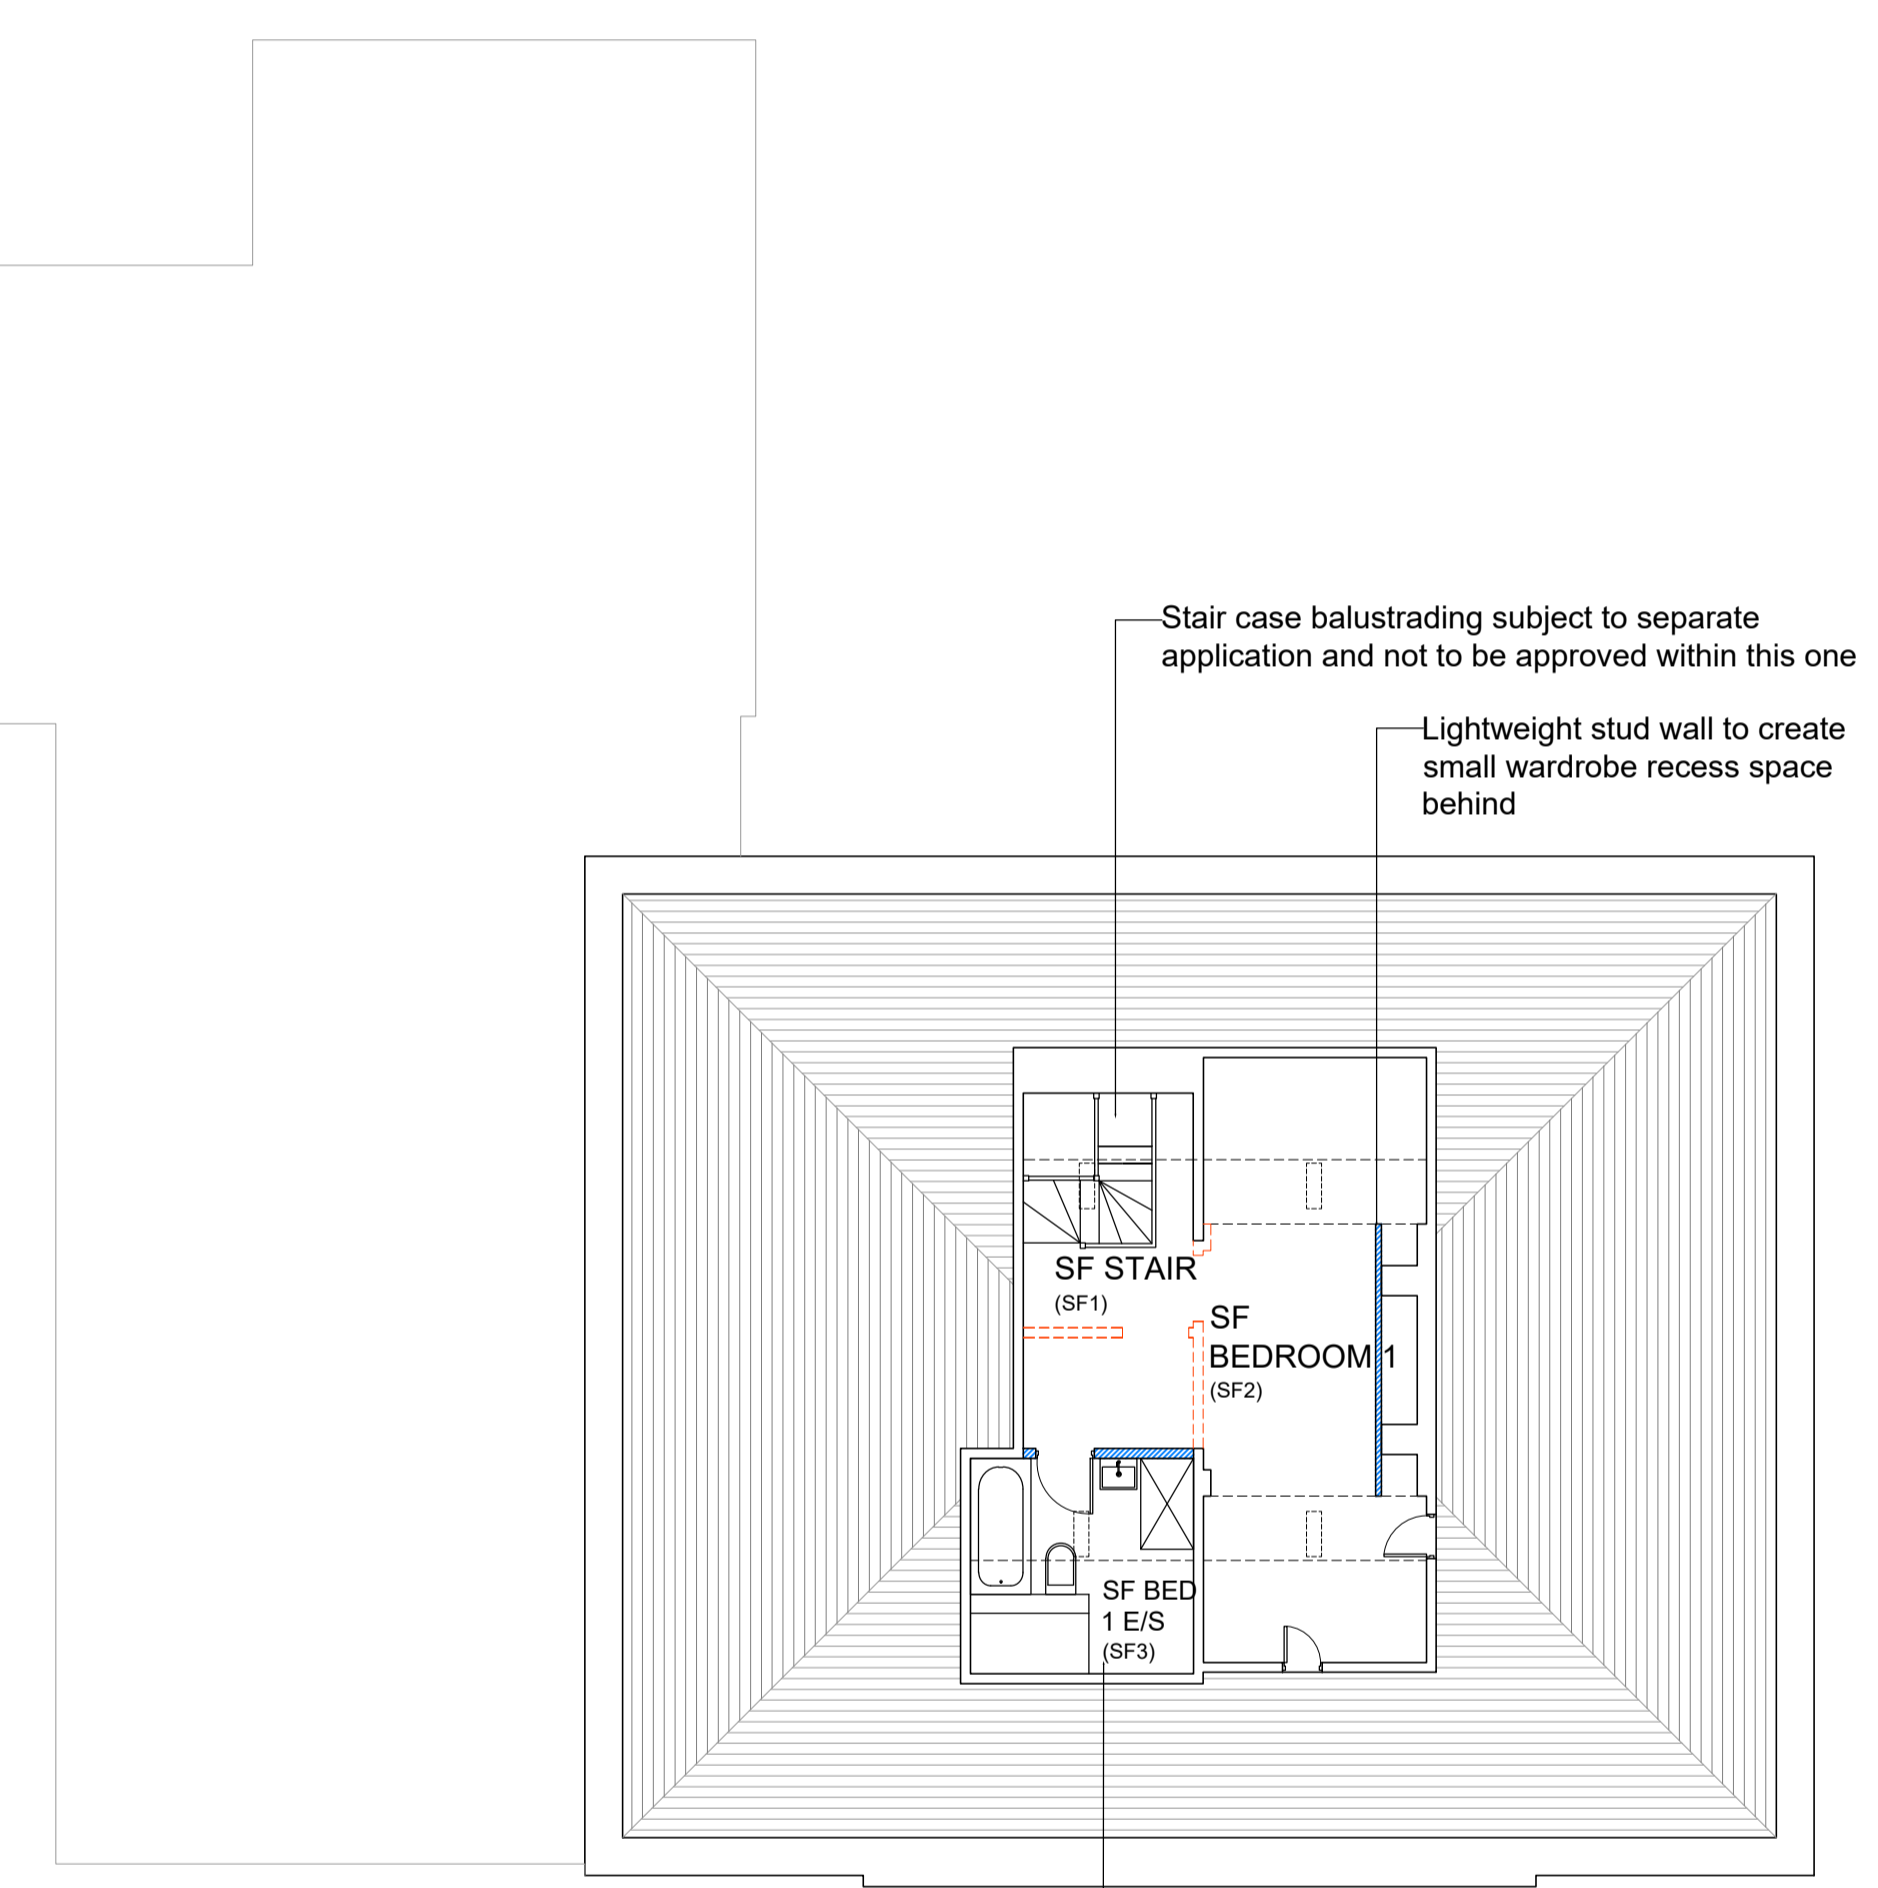

AS PROPOSED SECOND FLOOR PLAN 1:100

|                |                                                        |
|----------------|--------------------------------------------------------|
| drawing stage  | Listed Building Consent                                |
| drawing status | For approval                                           |
| client         | Grassfield Hall<br>Low Wath Road<br>Pateley Bridge     |
| project        | Listed Building Consent<br>Confirmation of alterations |
| drawing title  | Second Floor Plans<br>Previous Consent and As Proposed |

|       |          |         |    |
|-------|----------|---------|----|
| date  | 23/08/22 | drawn   | LP |
| scale | 1:100    | checked | ST |

**SHAW & JAGGER**  
ARCHITECTS  
1 Cardale Park  
Harrogate  
North Yorkshire  
HG3 1RY  
Tel: 01423 532950  
info@shawandjagger.com  
www.shawandjagger.com

|        |         |     |
|--------|---------|-----|
| Job No | DWG No  | Rev |
| 453/01 | (02)006 | #   |

