



- NOTES**
- All dimensions and levels are to be checked on site.
  - Any discrepancies are to be reported to the Shaw & Jagger Architects Ltd before any work commences.
  - This drawing shall not be scaled to ascertain any dimensions. Work to figured dimensions only.
  - This drawing shall not be reproduced without express written permission from Shaw & Jagger Architects Ltd.
  - Title overlay drawings and ownership boundaries are produced using all reasonable endeavors. Shaw & Jagger Architects Ltd cannot be responsible for the accuracy or scale discrepancy of base plans supplied to them.

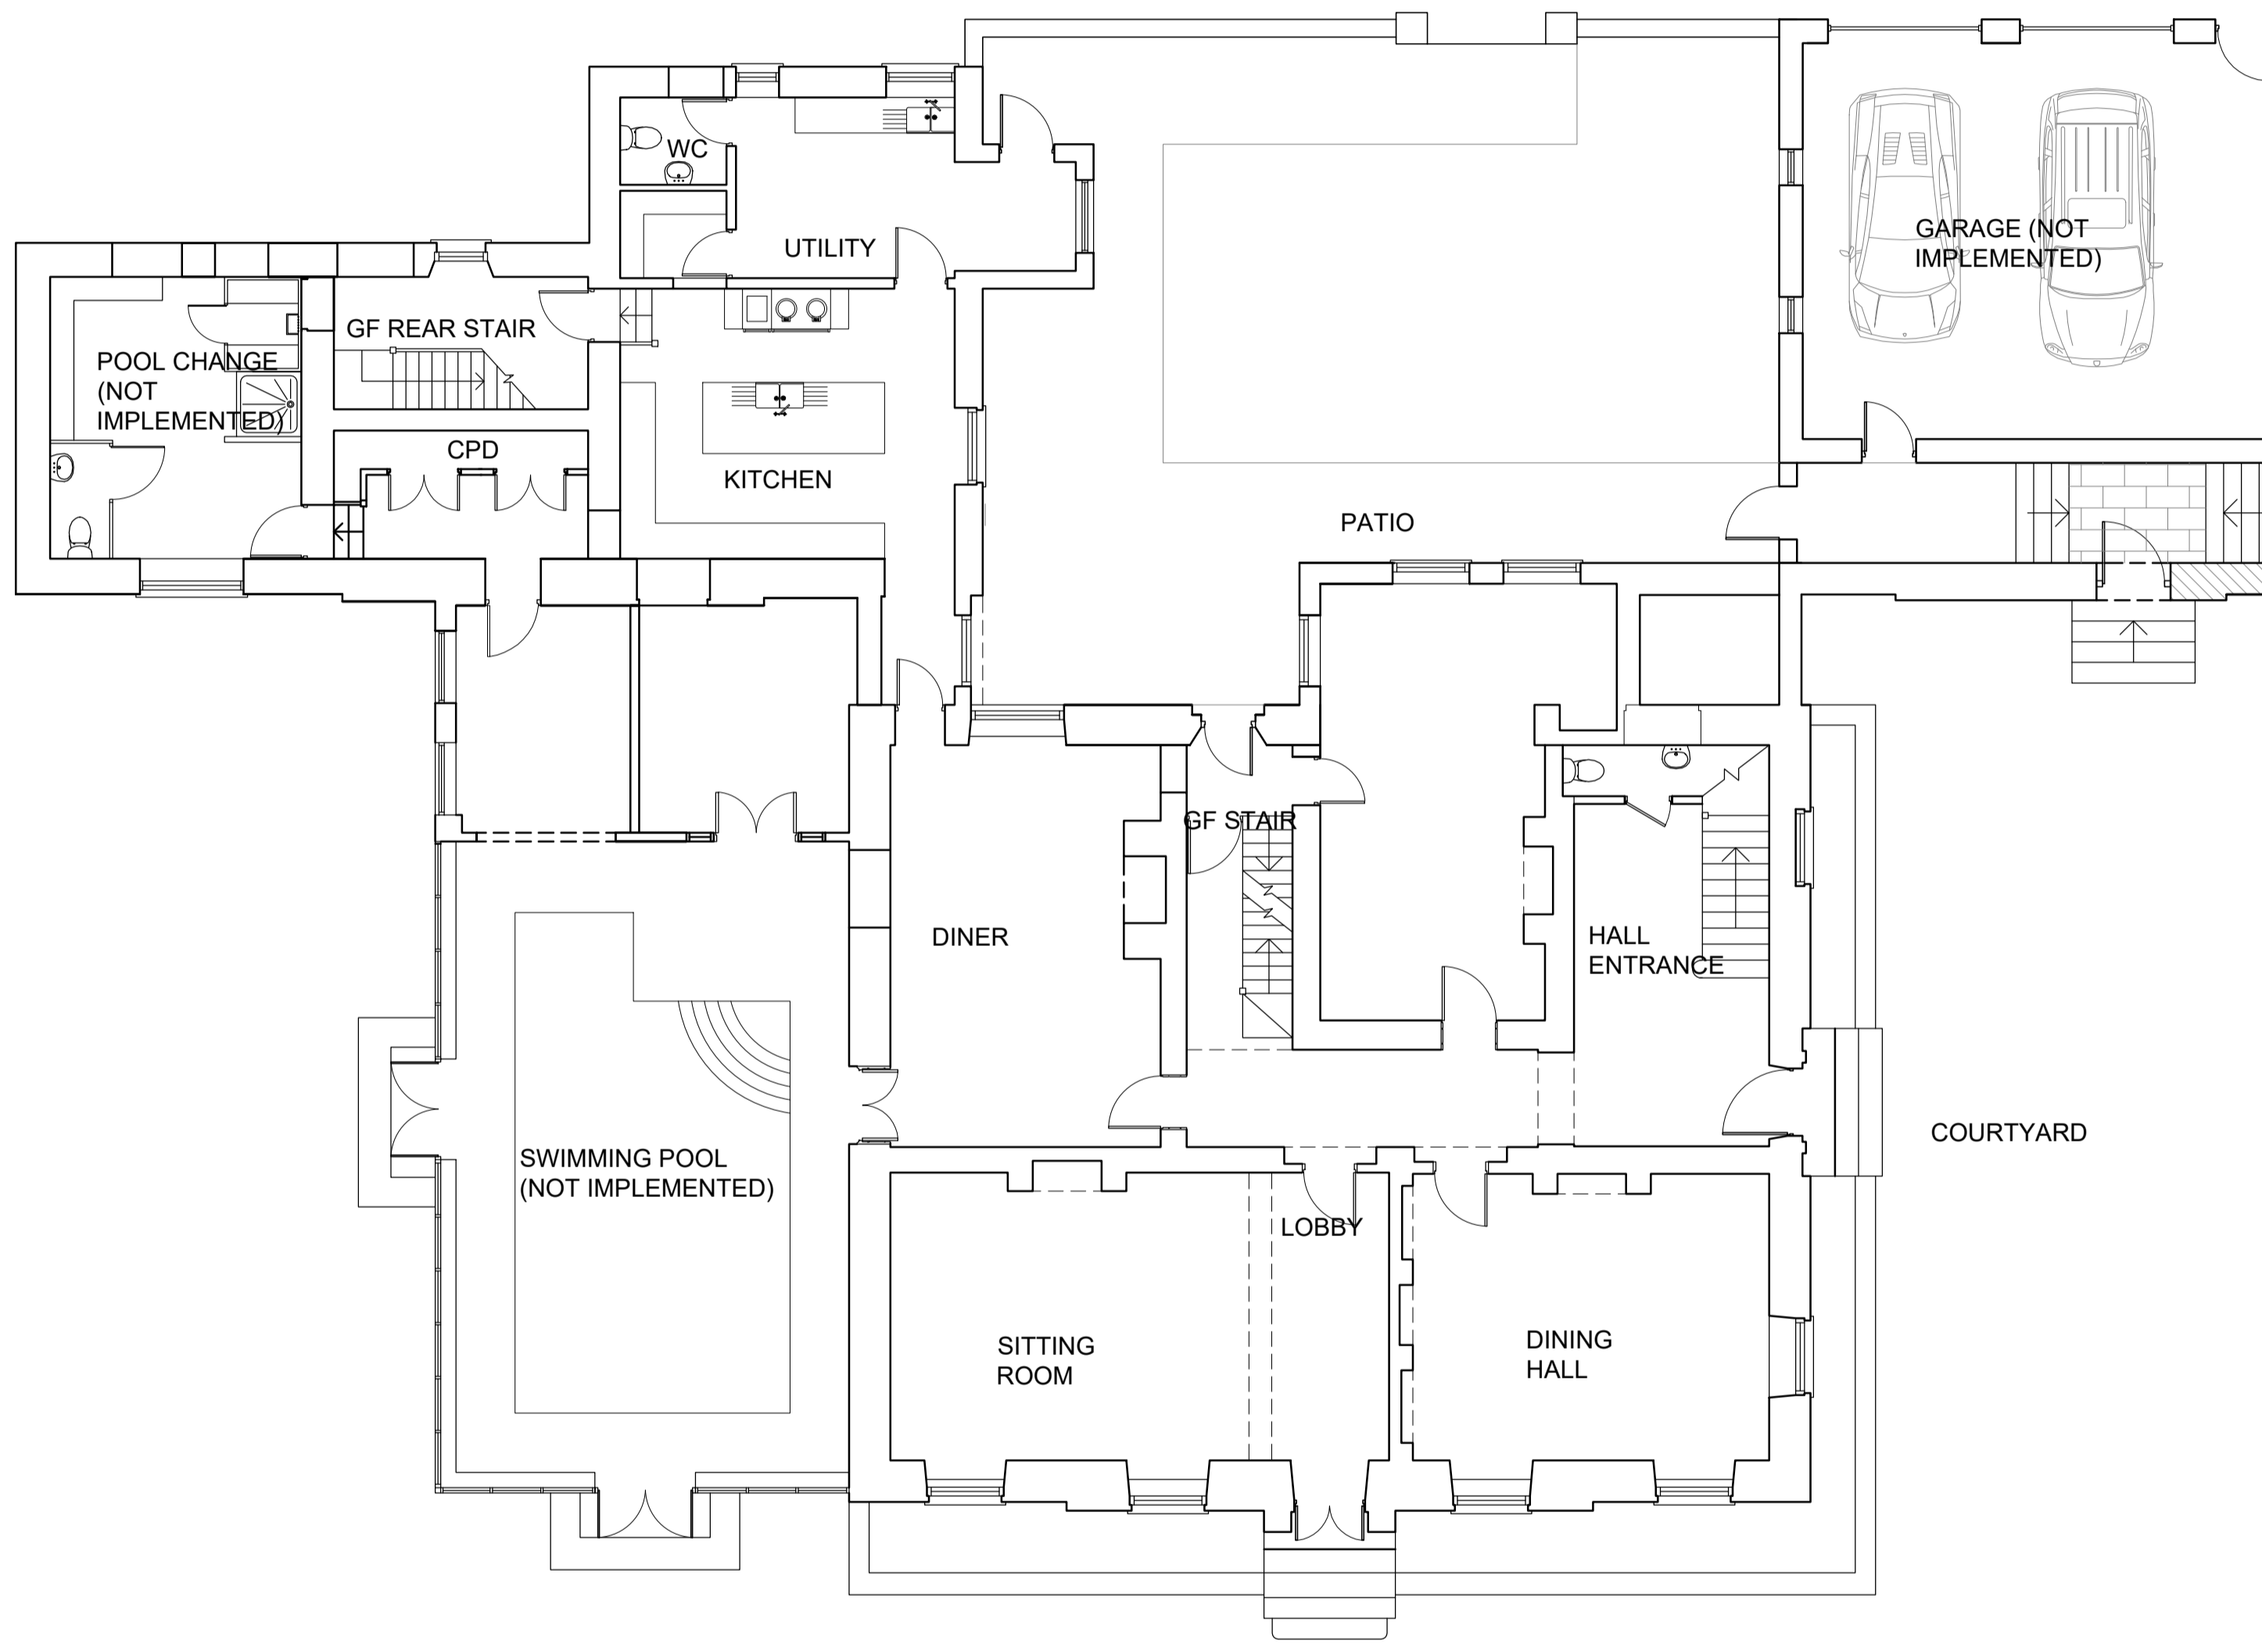


PREVIOUS CONSENT GROUND FLOOR PLAN 1:100

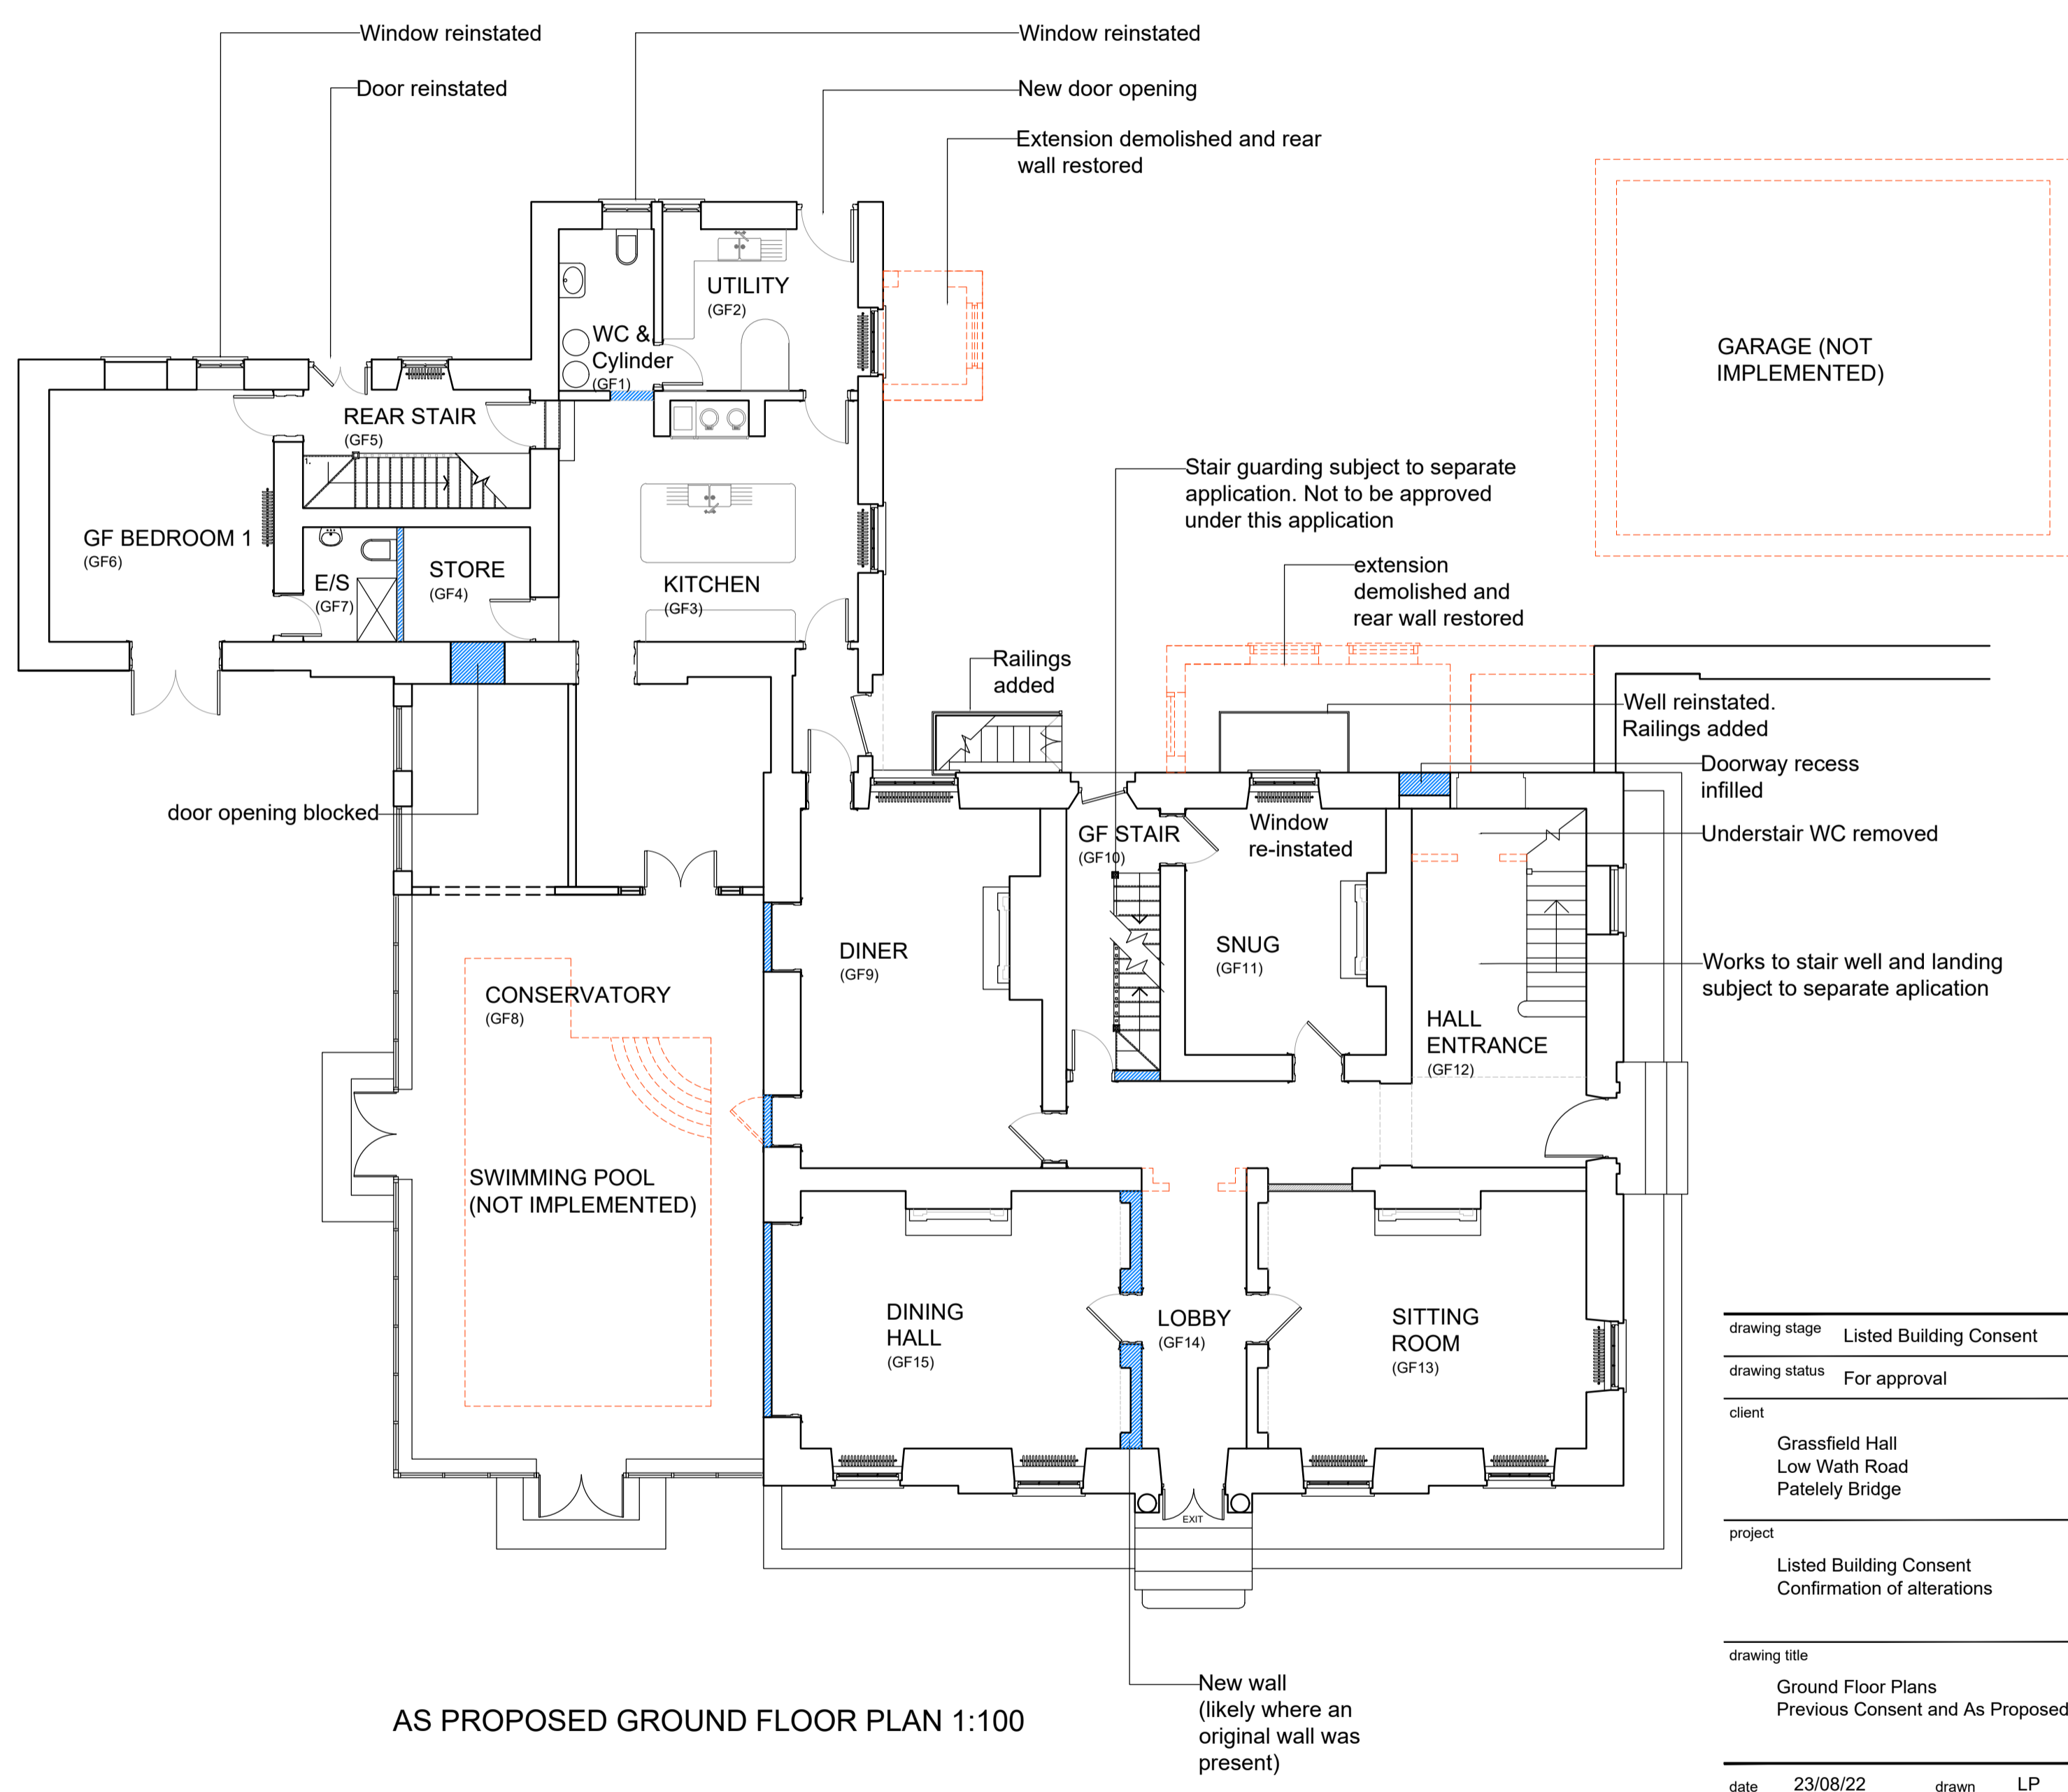

AS PROPOSED GROUND FLOOR PLAN 1:100

|                |  |         |    |
|----------------|--|---------|----|
| drawing stage  | Listed Building Consent                                |         |    |
| drawing status | For approval   |         |    |
| client         | Grassfield Hall<br>Low Wath Road<br>Pateley Bridge     |         |    |
| project        | Listed Building Consent<br>Confirmation of alterations |         |    |
| drawing title  | Ground Floor Plans<br>Previous Consent and As Proposed |         |    |
| date           | 23/08/22   | drawn   | LP |
| scale          | 1:100  | checked | ST |

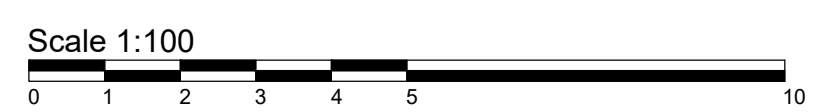

**SHAW & JAGGER**  
ARCHITECTS

1 Cardale Park  
Harrogate  
North Yorkshire  
HG3 1RY  
Tel: 01423 532950  
info@shawandjagger.com  
www.shawandjagger.com

Job No DWG No Rev  
453/01 (02)004 #