



All dimensions to be verified on site by Main Contractor before the start of any shop drawings or work whatsoever either on their own behalf or that of sub-contractors.  
 Report any discrepancies to the Contract Administrator at once.  
 This drawing is to be read with all relevant Architect's and Engineer's drawings and other relevant information.  
 © Adam Edwards Architects

LEGEND: DO NOT SCALE


- (a) White Render
- (b) Black vertical cladding
- (c) Plain tiles (to match existing)
- (d) Aluminium windows (anthrasite grey)
- (e) Red Brick
- (f) Velux roof lights (or similar type)

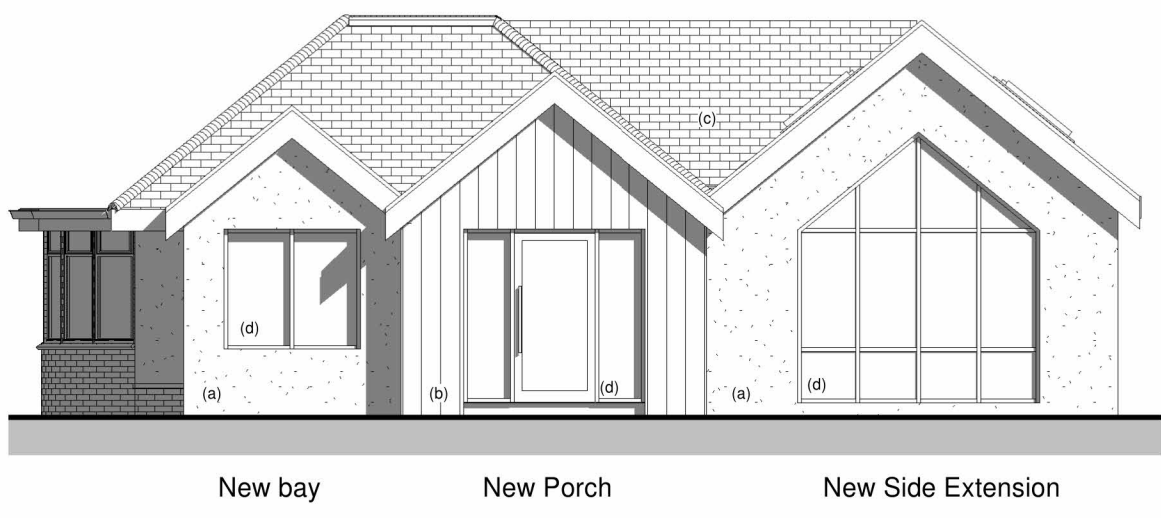

Proposed East Elevation  
1:100

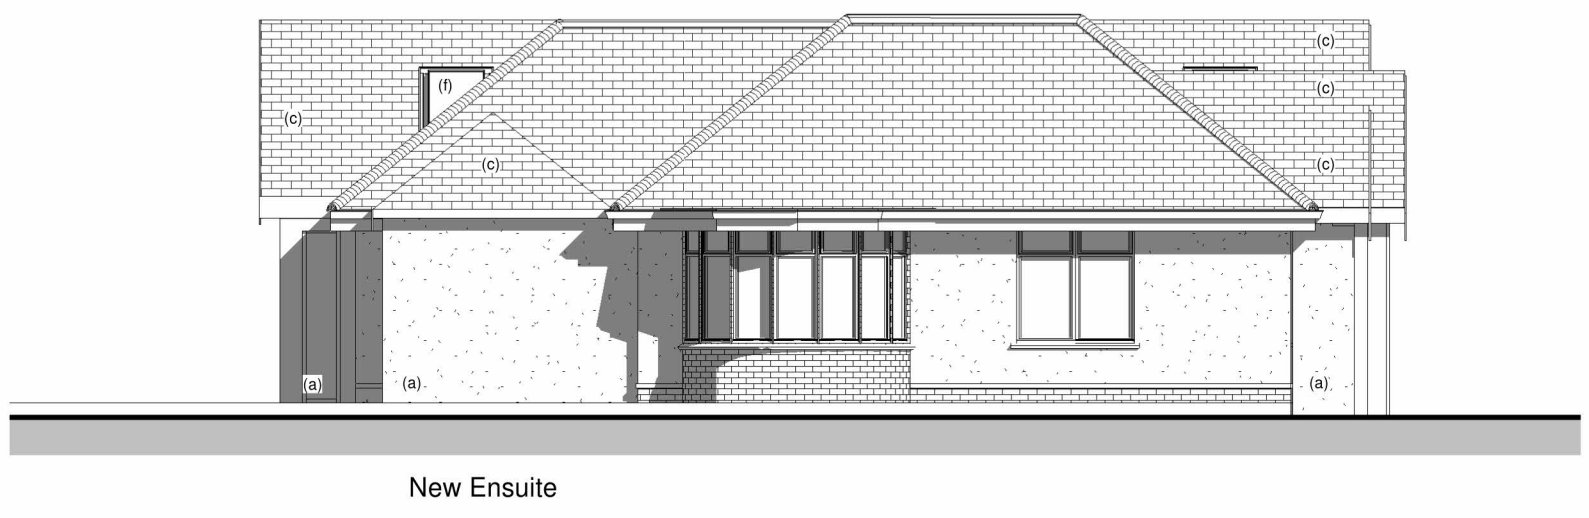

Proposed South Elevation  
1:100

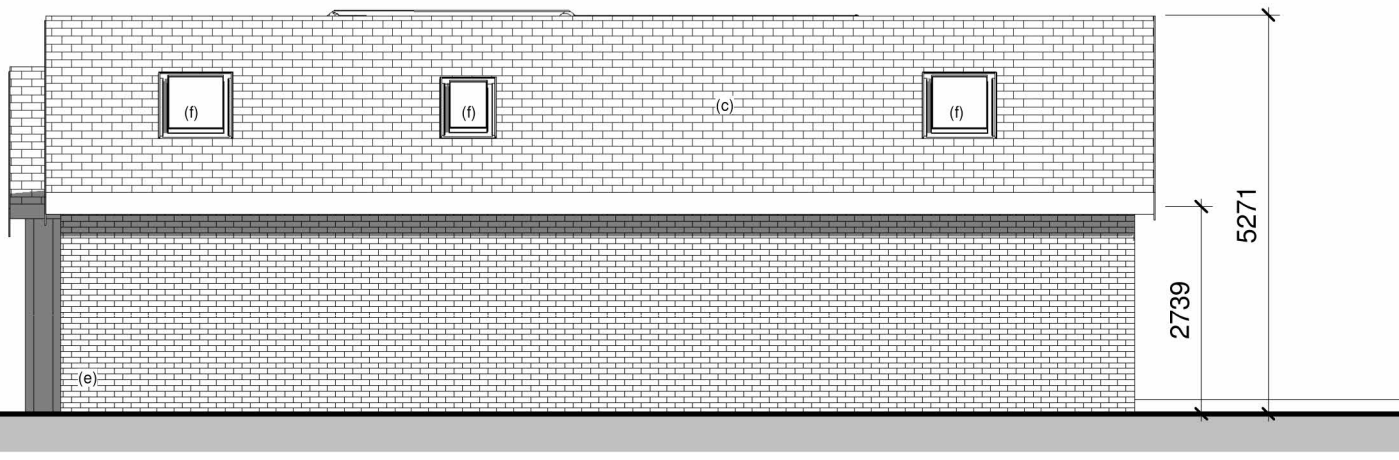

Proposed North Elevation  
1:100



Proposed West Elevation  
1:100



Revision	Date	Description	Drawn	Chk

**adam edwards architects**

Studio  
 19 Admirals Walk  
 Wivenhoe  
 Colchester CO7 9SZ

Project:  
 Selbourne  
 Clacton Road  
 Weeley  
 Clacton-on-Sea  
 CO16 9DN

Drawing Title:  
 Proposed Elevations

Client:  
 Luke Milleare

Drawn	Checked	Date	Scale	Paper Size
Author	Checker	03/11/23	1:100	A3
Job No.	Req No.	Stage	Revision	
0041	220	Planning		