
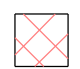



All dimensions to be verified on site by Main Contractor before the start of any shop drawings or work whatsoever either on their own behalf or that of sub-contractors.
Report any discrepancies to the Contract Administrator at once.
This drawing is to be read with all relevant Architect's and Engineer's drawings and other relevant information.
© Adam Edwards Architects

LEGEND: DO NOT SCALE

 Hatch indicates demolition

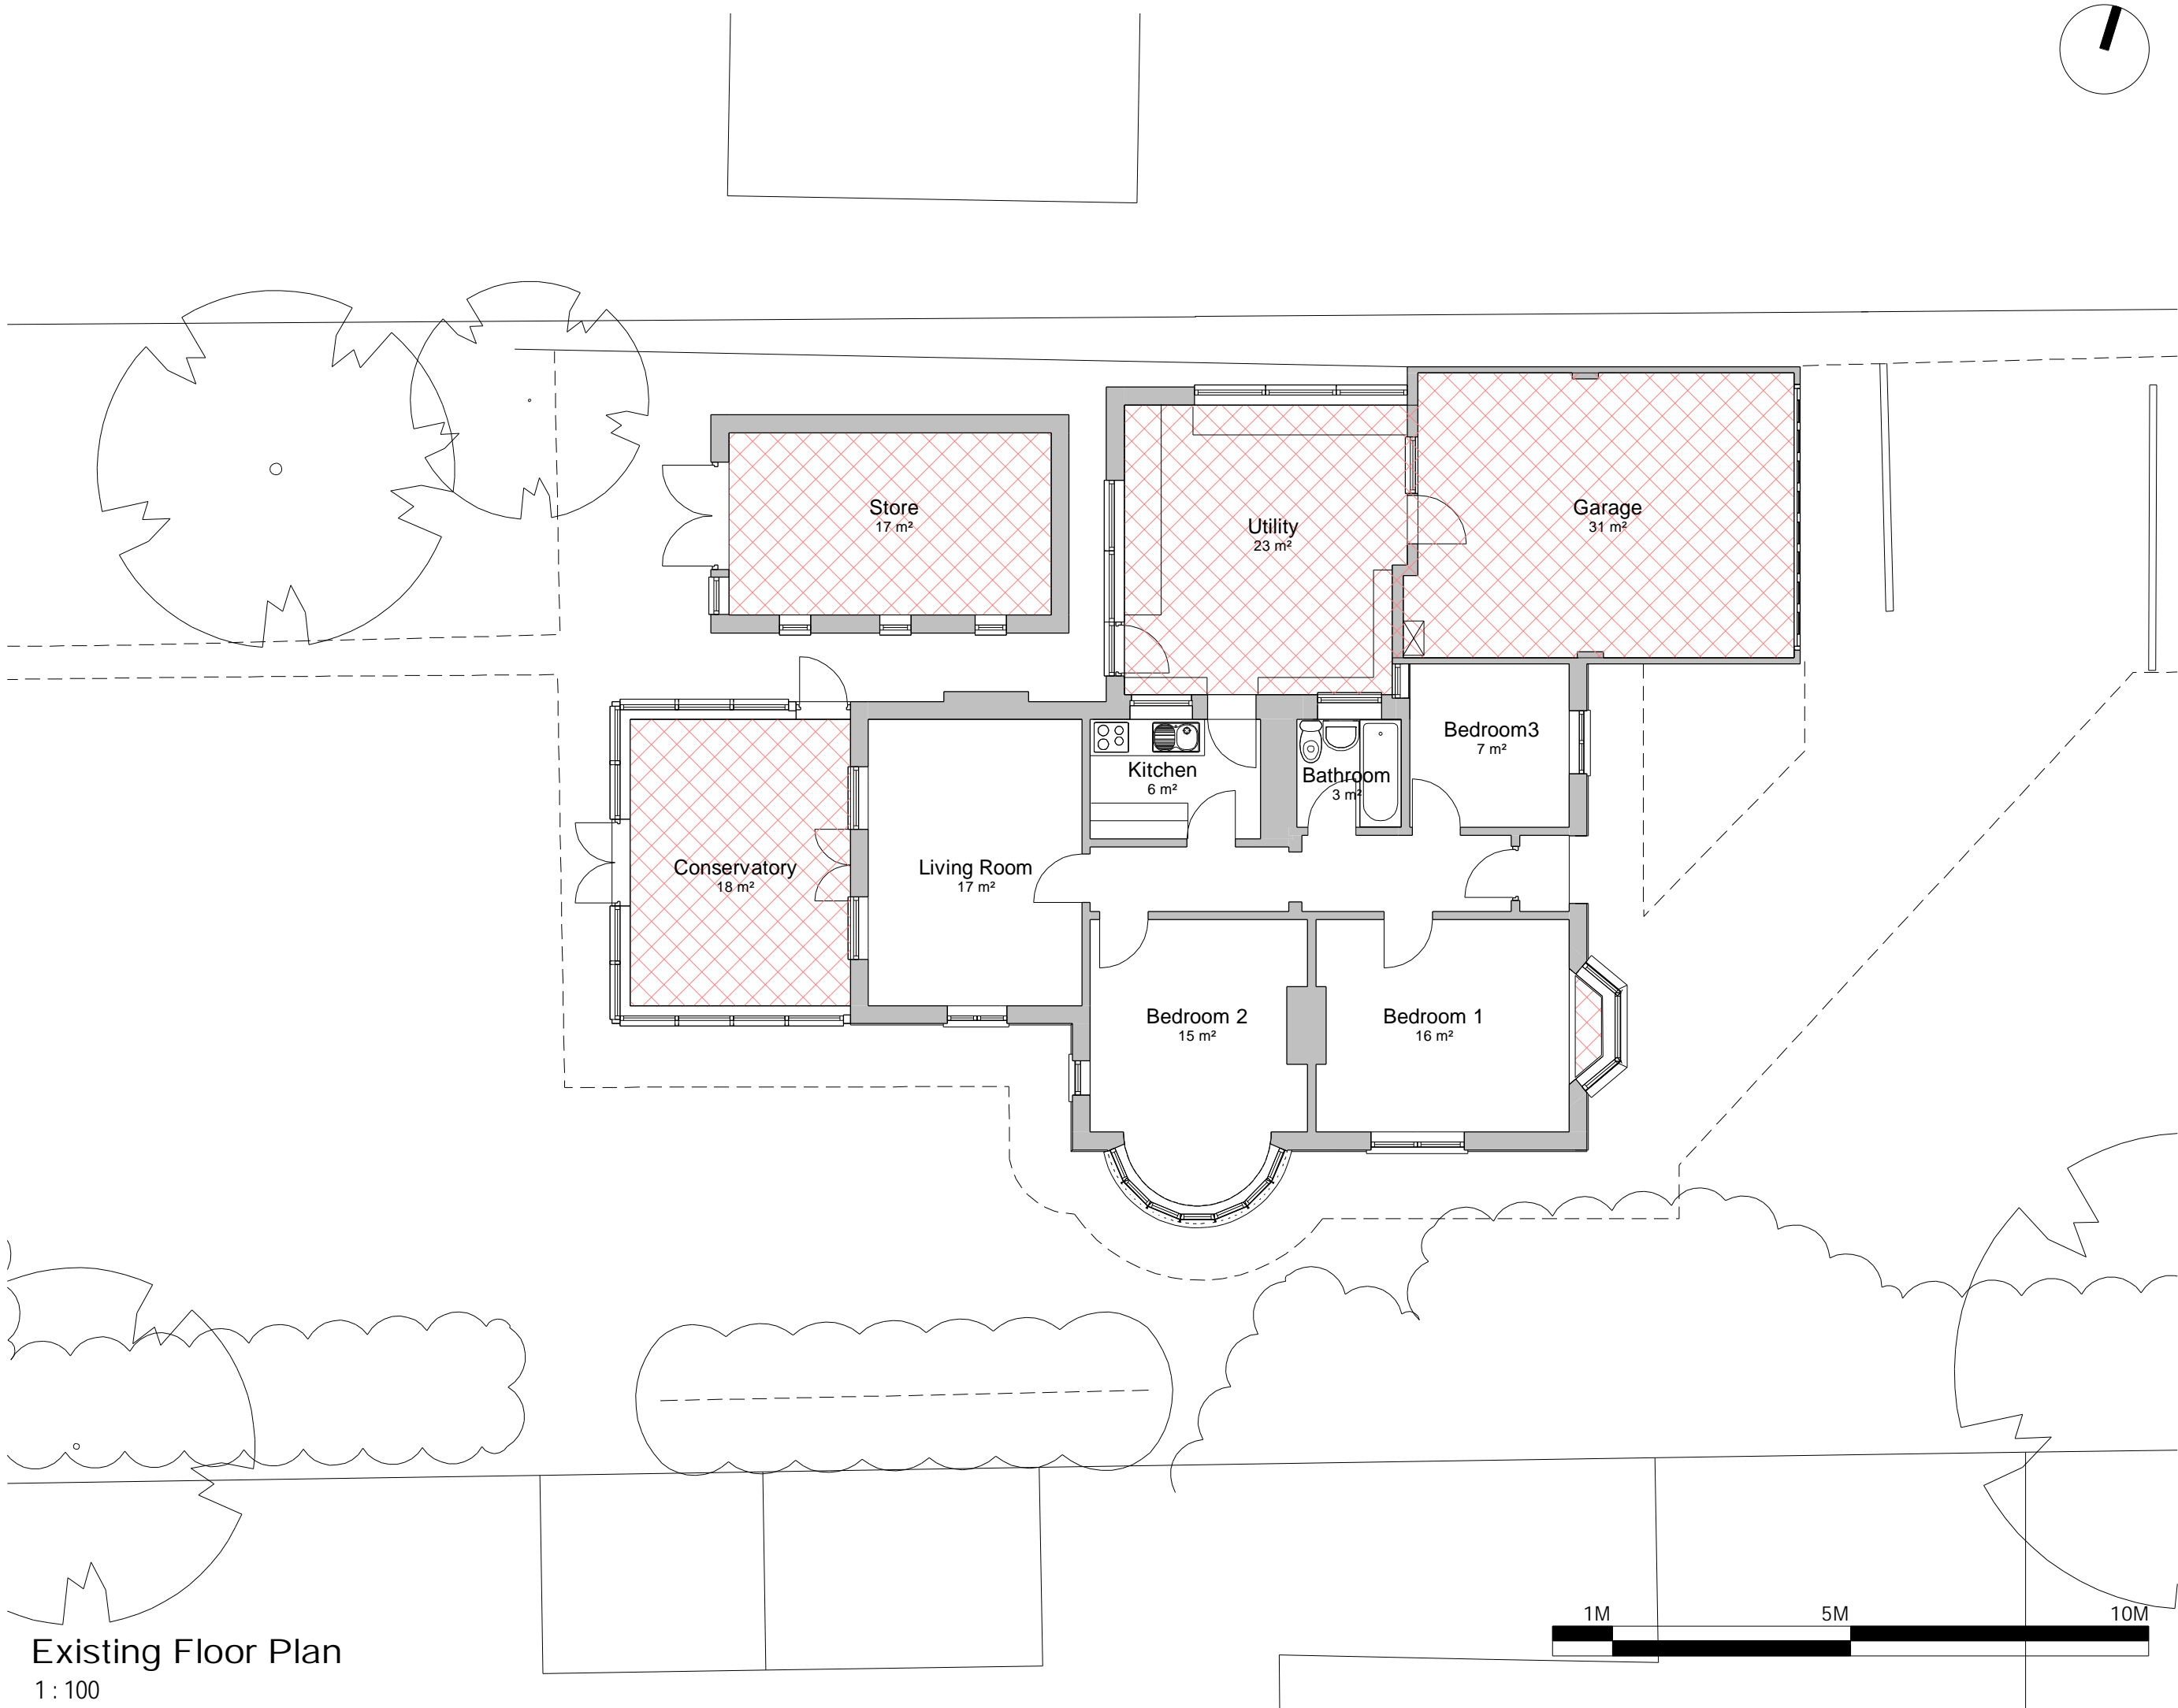

Existing Floor Plan
1 : 100

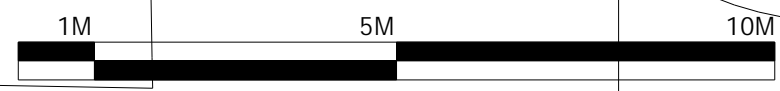

Revision	Date	Description	Drawn	Checked

adam edwards architects

Studio
19 Admirals Way
Wivenhoe
Colchester CO1 6SE

Project:
Seibourne
Clacton Road
Weeley
Clacton-on-Sea
CO16 9DN

Drawing Title:
Existing Floor Plan

Client:
Luke Milleare

Drawn	Checked	Date	Scale	Paper Size
Author	Checker	02/22/23	1 : 100	A3
Job No.	Dwg No.	Stage	Revision	
0041	110	Planning		