



**key**

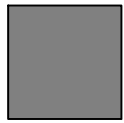


proposed new wall

**notes:**


1. cladding in background

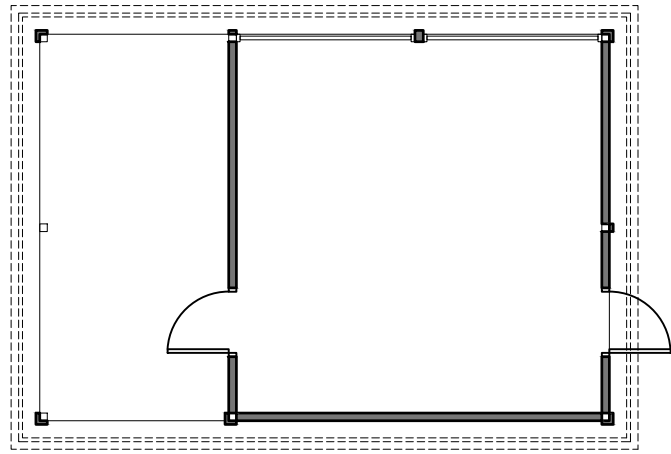


1 proposed ground floor plan  
scale 1:100 @ A3

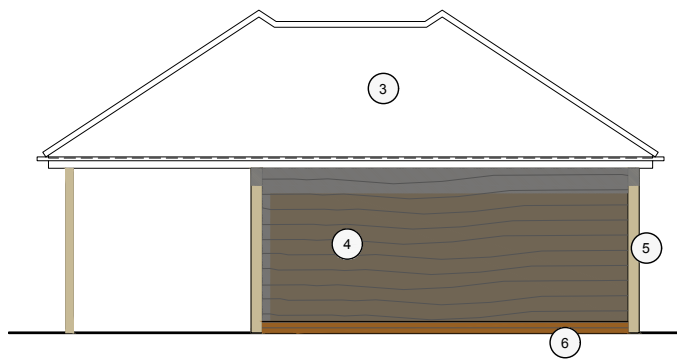


2 proposed south elevation  
scale 1:100 @ A3

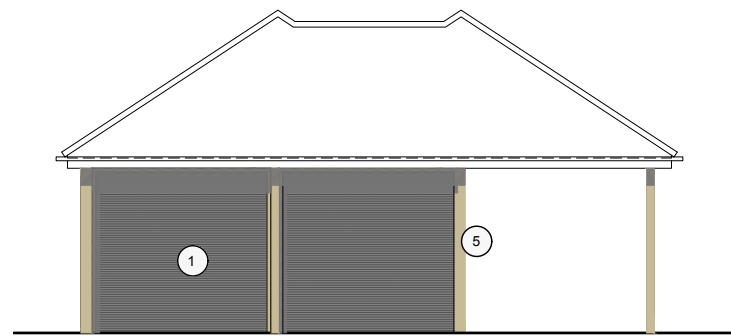

3 proposed north elevation  
scale 1:100 @ A3

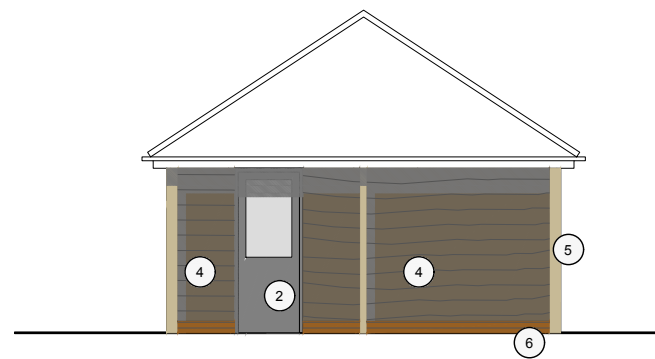

4 proposed east elevation  
scale 1:100 @ A3

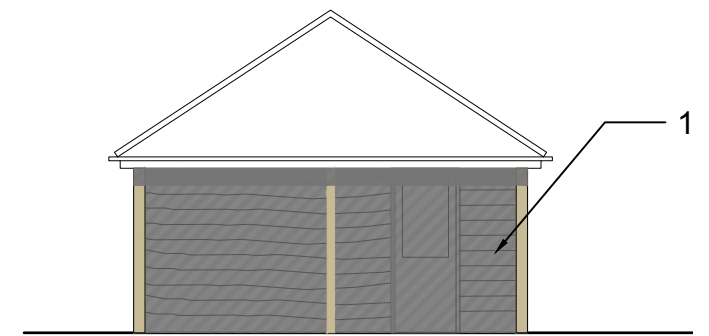

5 proposed west elevation  
scale 1:100 @ A3

**materials key:**




1 powdercoated garage door



2 upvc-framed door




3 tiles as existing

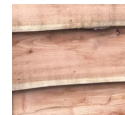

4 waney-edge cladding



5 cladding over existing posts

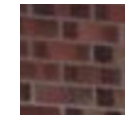

6 stock brick

preliminary


this drawing is not for construction  
this drawing is the property of:  
dwell design  
funtley court,  
funtley hill,  
fareham,  
po16 7uy

**revisions**

a/28.04.2023/minor update  
b/28.04.2023/minor update  
c/04.05.2023/minor update

**scale bars**

1:100

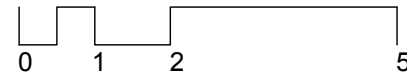

**scale**

1:100 @ A3

**job name**

19 old magazine close

**date**

april 23

**job number**

23009

**drawing number**

(pl)04



**drawing name**  
proposed plan and elevations

**status**  
preliminary

**revision**  
c