




ENTRANCE GATE PLAN

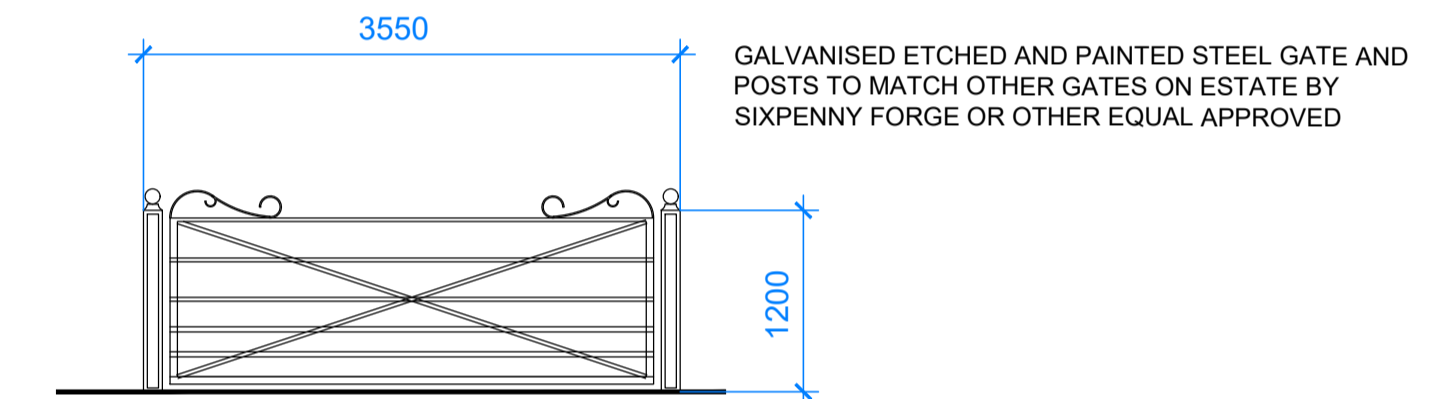

ENTRANCE GATE
ELEVATION

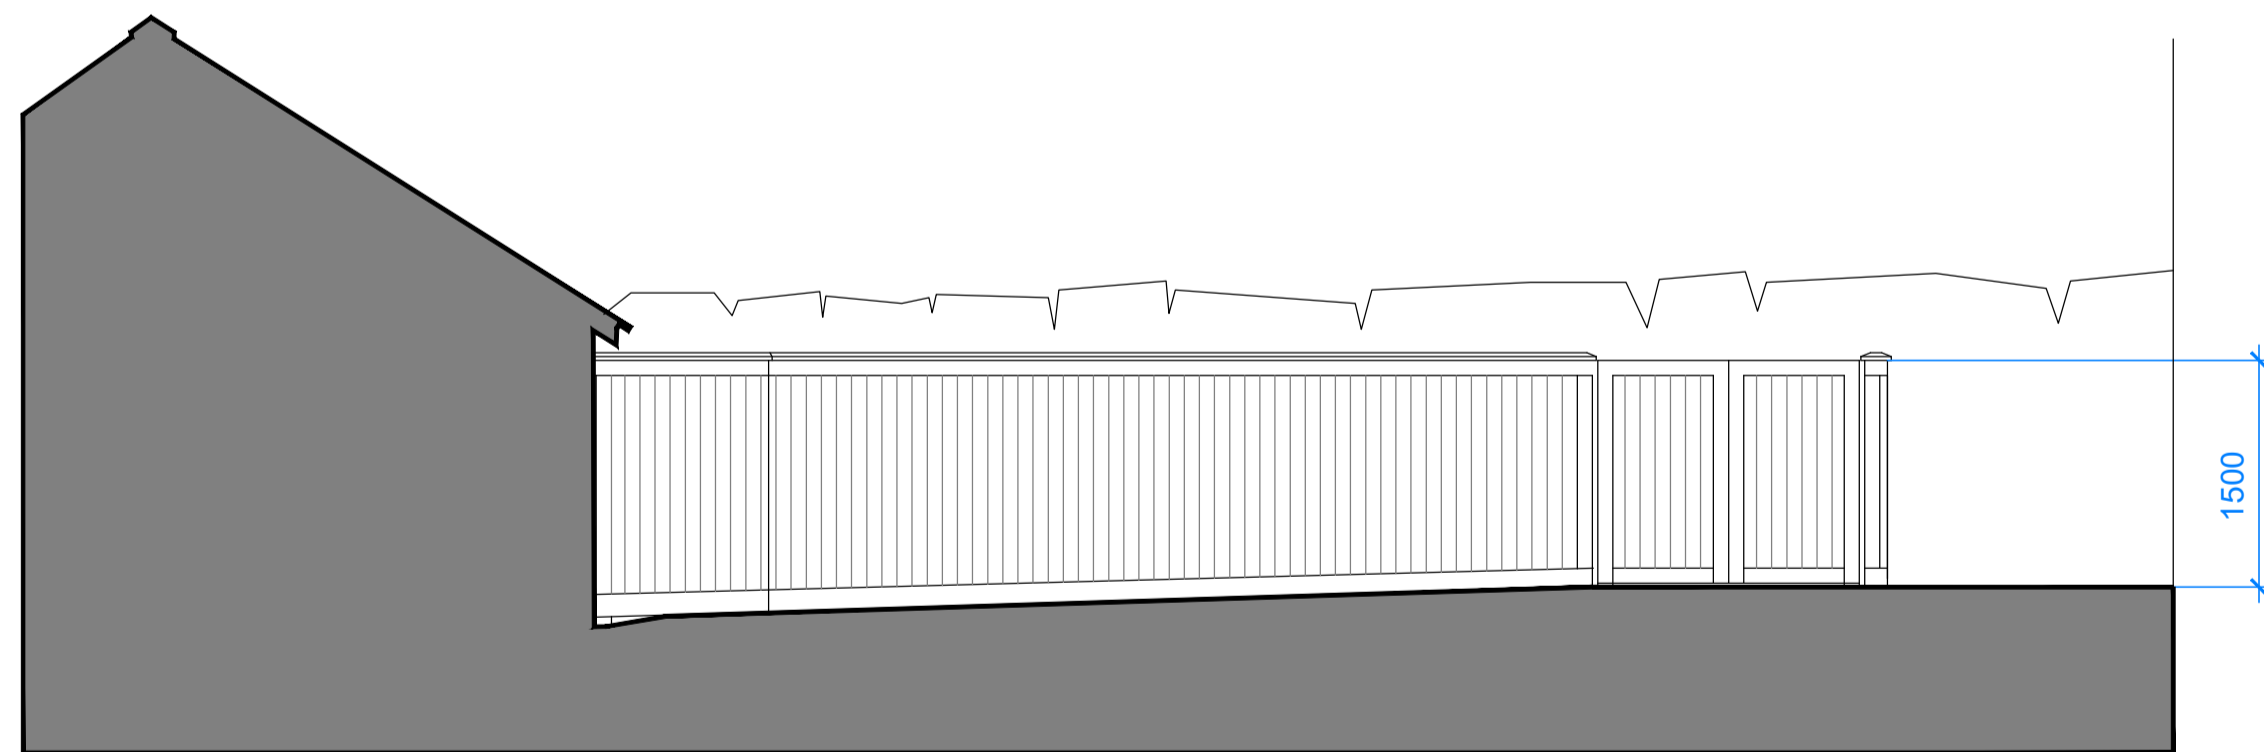

REFUSE AREA
WEST ELEVATION

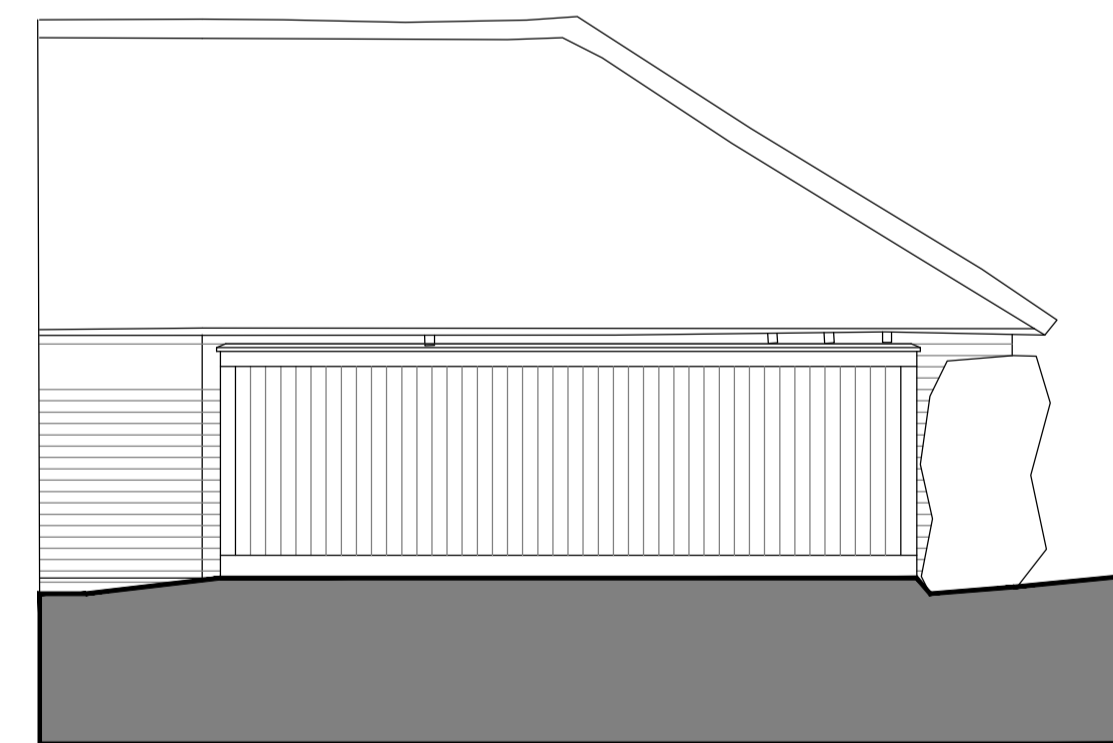

REFUSE AREA
SOUTH ELEVATION

Rev.	Date	Details	Drawn	Checked
Issued for:				
PLANNING				
Project/Client:		Project No:		
SOMERLEY ESTATE		2112		
ELLINGHAM FARM COURT		Dwg No:	Rev:	
FARM SHOP		202		
Drawing:		Scale:		
REFUSE AREA AND GATE		1/50 @ A1		
DETAILS		North:	○	
Drawn By:		Date:		
CPL		26.04.23		
Checked By:		Date:		
CPL		26.04.23		

CPL ARCHITECTURE

CHRIS LITTLEMORE BA(Hons) BArch MSc RIBA
CHARTERED ARCHITECT