

20.00m Datum Line


SOUTH ELEVATION (A)

SOUTH ELEVATION (B)



NO ACCESS - UNABLE TO SURVEY


EAST ELEVATION (C)

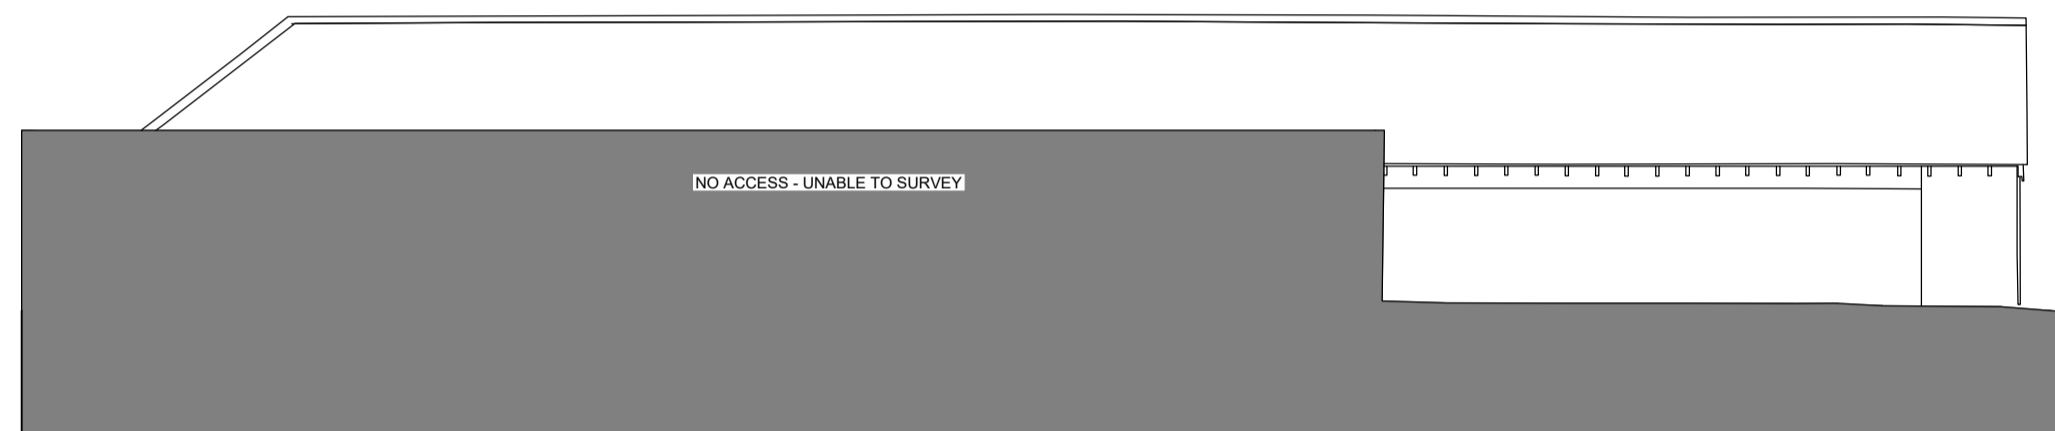


NO ACCESS - UNABLE TO SURVEY

20.00m Datum Line


NORTH ELEVATION (D)

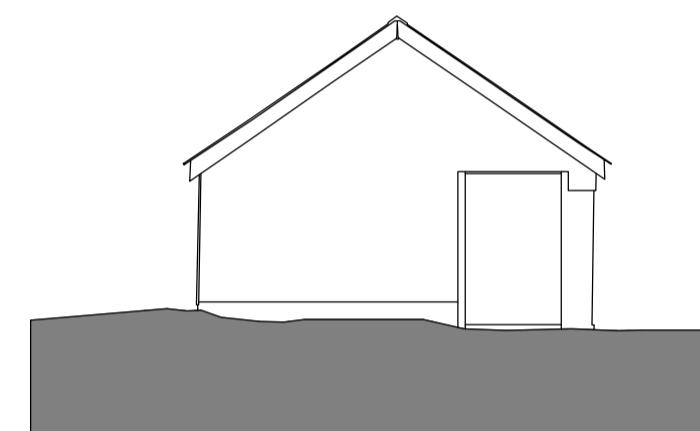

WEST ELEVATION (E)

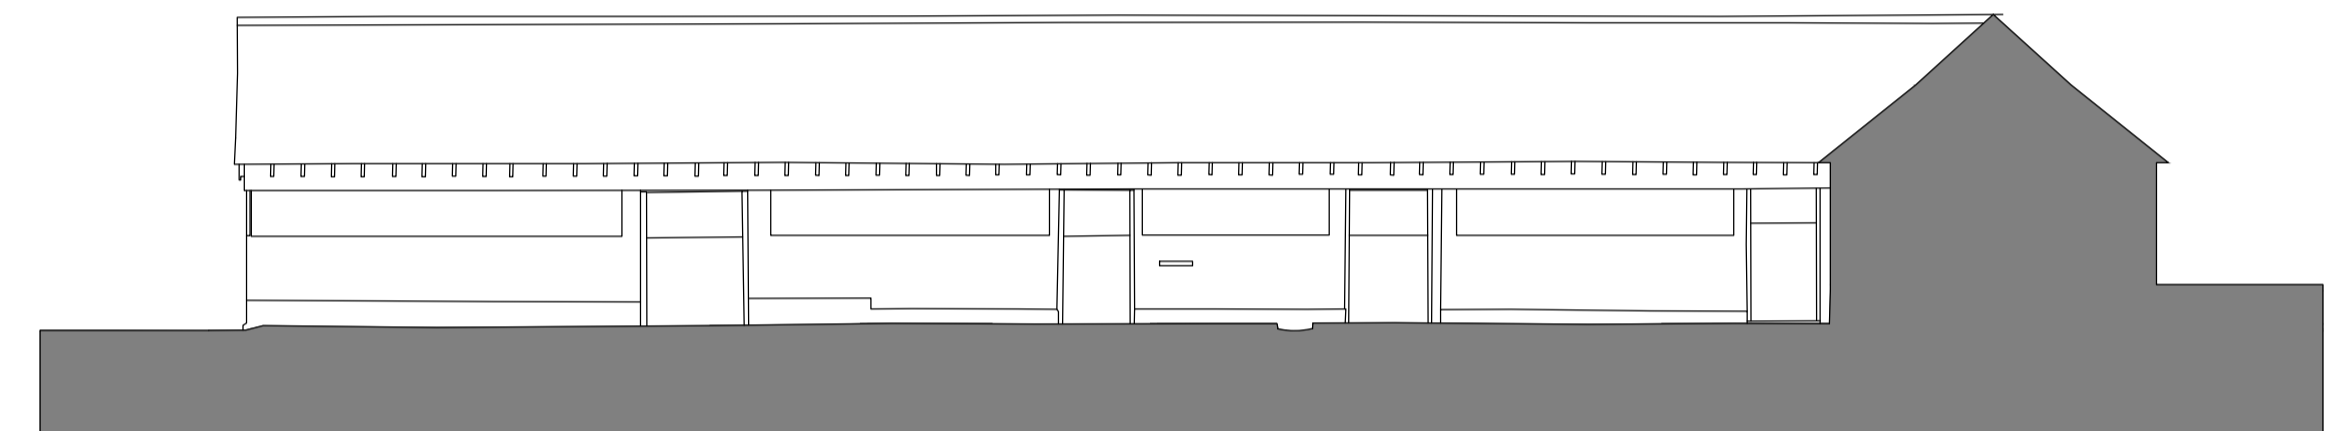


SOUTH ELEVATION (F)

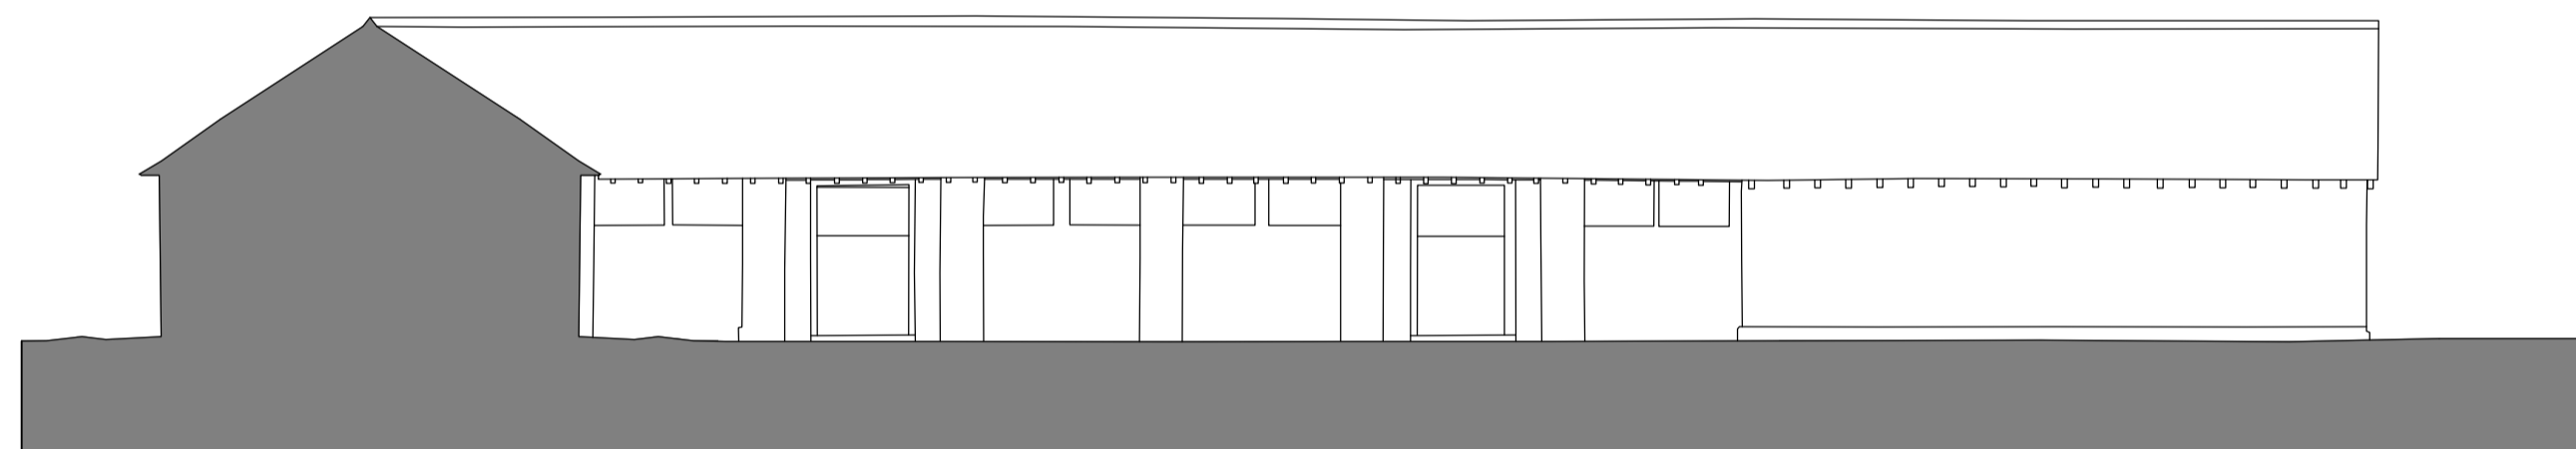


20.00m Datum Line

NORTH ELEVATION (H)

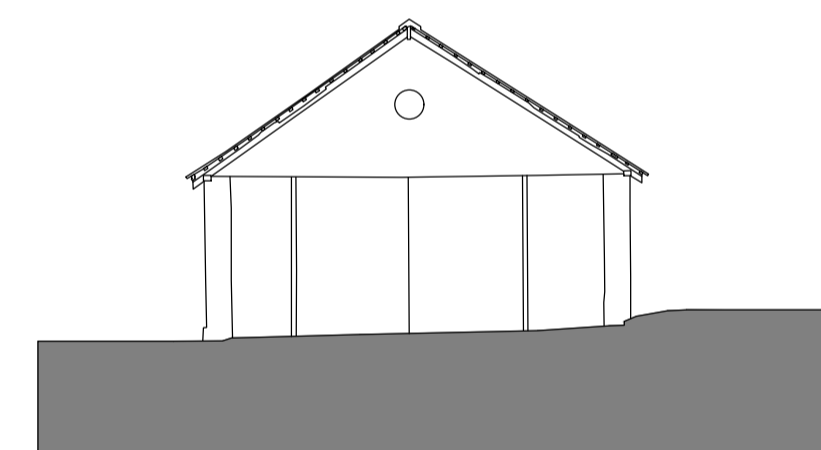


WEST ELEVATION (I)

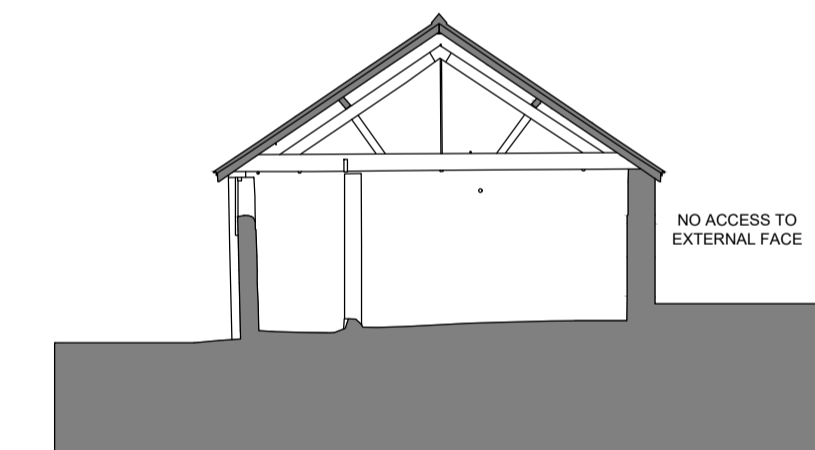

NO ACCESS TO EXTERNAL FACE


CROSS SECTION (J)

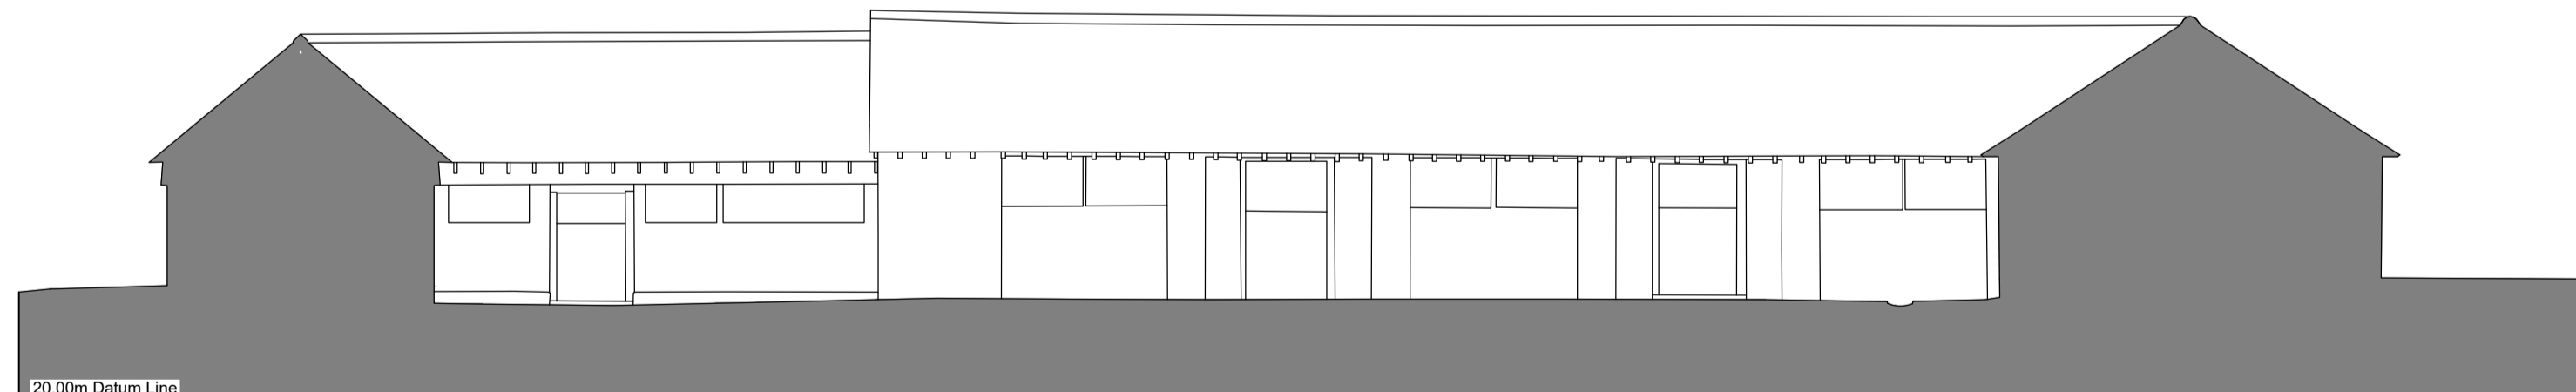

20.00m Datum Line

WEST ELEVATION (G)

PART SECTION THROUGH NORTH WING
FOR BAT ACCOMMODATION - DRAFT

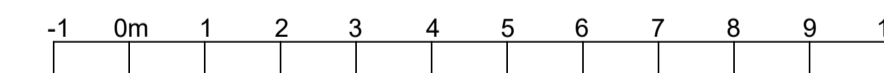

Rev. | Date | Details | Drawn | Checked

Issued for:

PLANNING

Project/Client: Project No:

SOMERLEY ESTATE 2112

ELLINGHAM FARM COURT Dwg No: Rev:

FARM SHOP 200

Scale: 1/100 @ A1

Drawing: North:

EXISTING ELEVATIONS

Drawn By: Date:

CPL 08.04.22

Checked By: Date:

CPL 08.04.22

CPL ARCHITECTURE

CHRIS LITTLEMORE BA(Hons) BArch MSc RIBA
CHARTERED ARCHITECT