



DO NOT SCALE THIS DRAWING USE WRITTEN DIMENSIONS ONLY (EXCEPT FOR PLANNING PURPOSES). ALL DIMENSIONS TO BE CHECKED ON SITE PRIOR TO COMMENCEMENT OF ANY WORKS.

THIS DRAWING IS THE COPYRIGHT OF THE ARCHITECT AND MAY NOT BE COPIED, ALTERED OR REPRODUCED IN ANY WAY WITHOUT THEIR WRITTEN CONSENT.

ALL WORK IS TO BE CARRIED OUT BY COMPETENT CRAFTSMAN WITH A GOOD SOUND KNOWLEDGE OF THIS TYPE OF WORK.


THE CLIENT IS RESPONSIBLE FOR OBTAINING PARTY WALL AGREEMENTS WITH ADJOINING OWNERS.

FRONT ELEVATION


SIDE ELEVATION

REAR ELEVATION


Scale
m 0 1 2 3 4 5 1:100

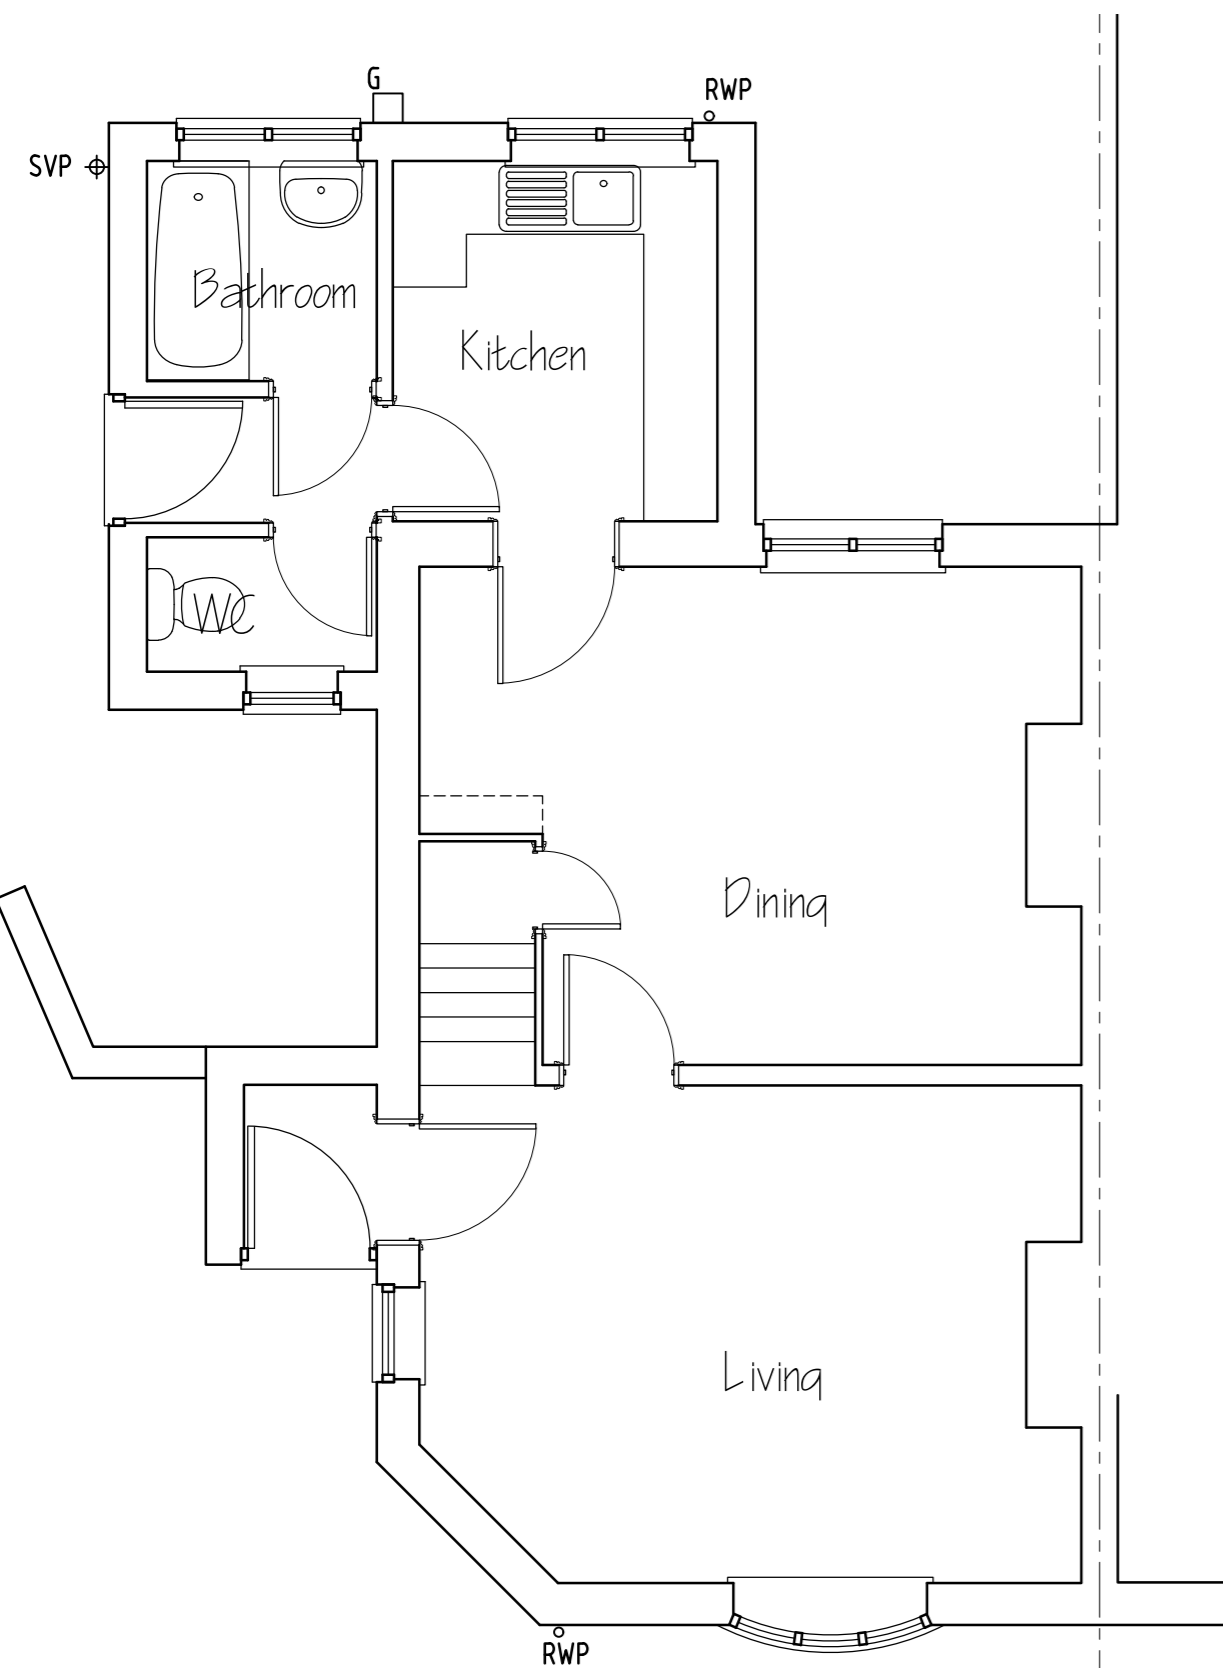

GROUND FLOOR PLAN

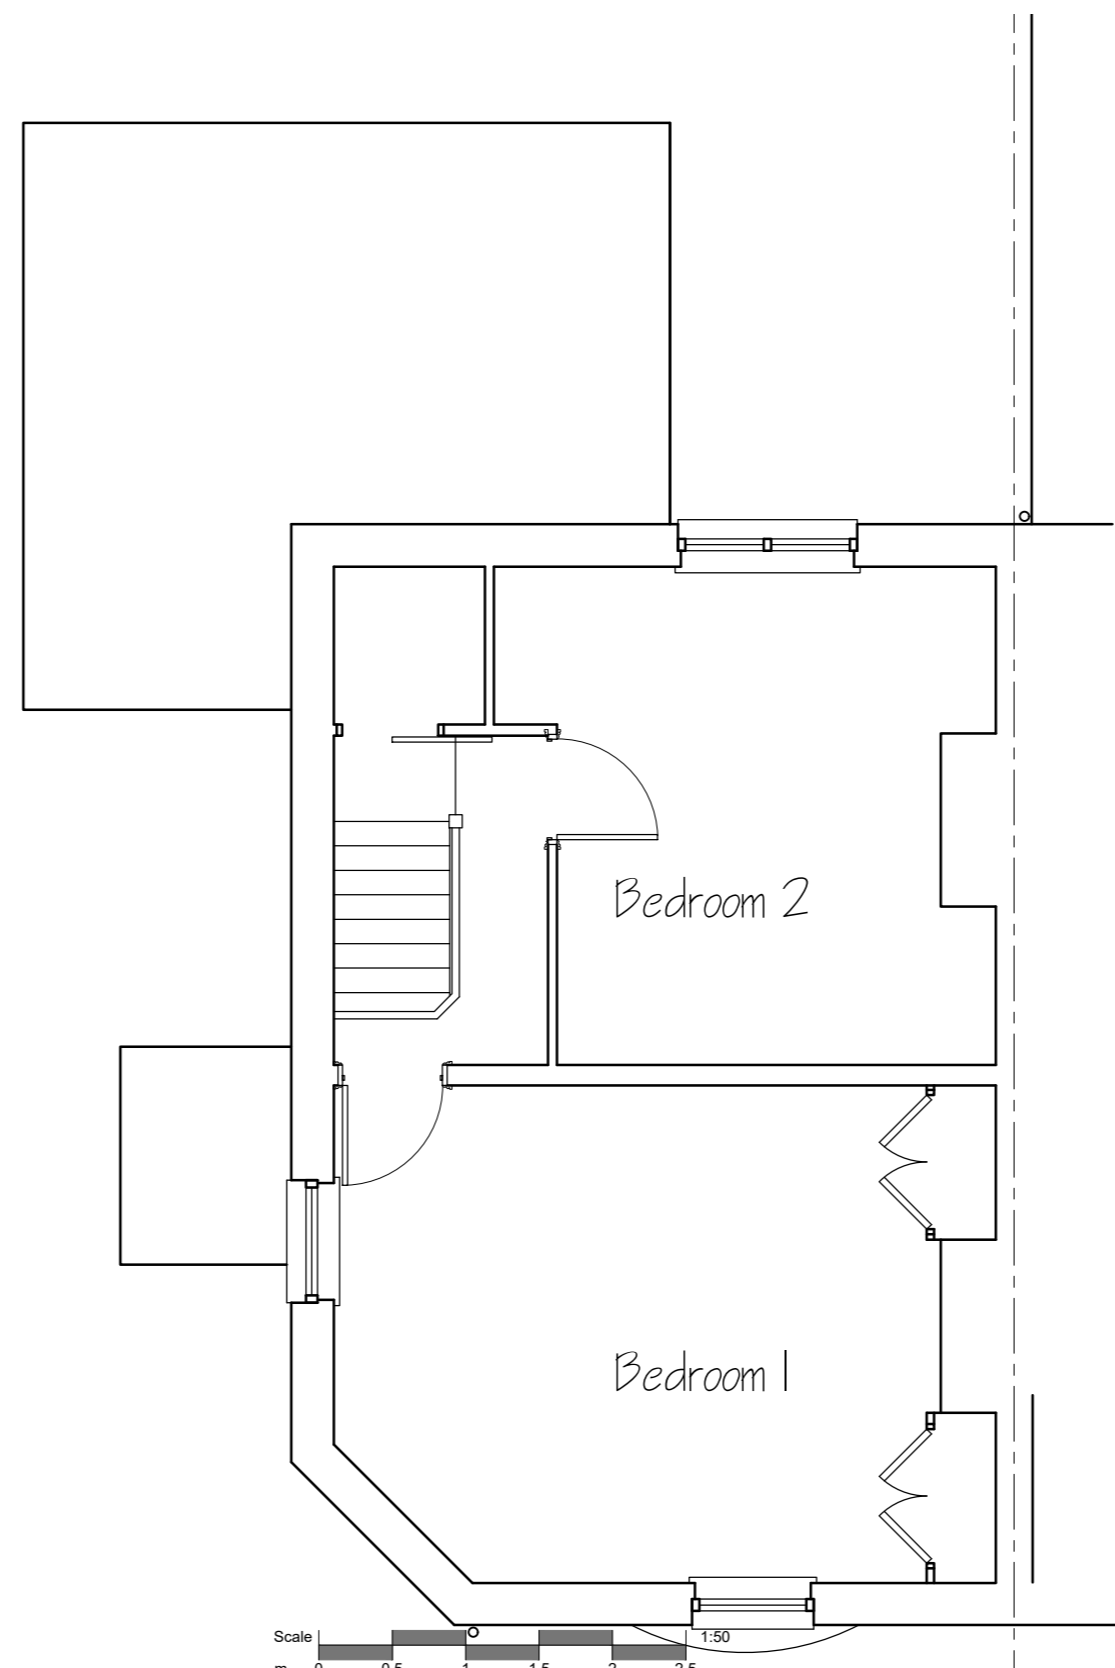

FRST FLOOR PLAN

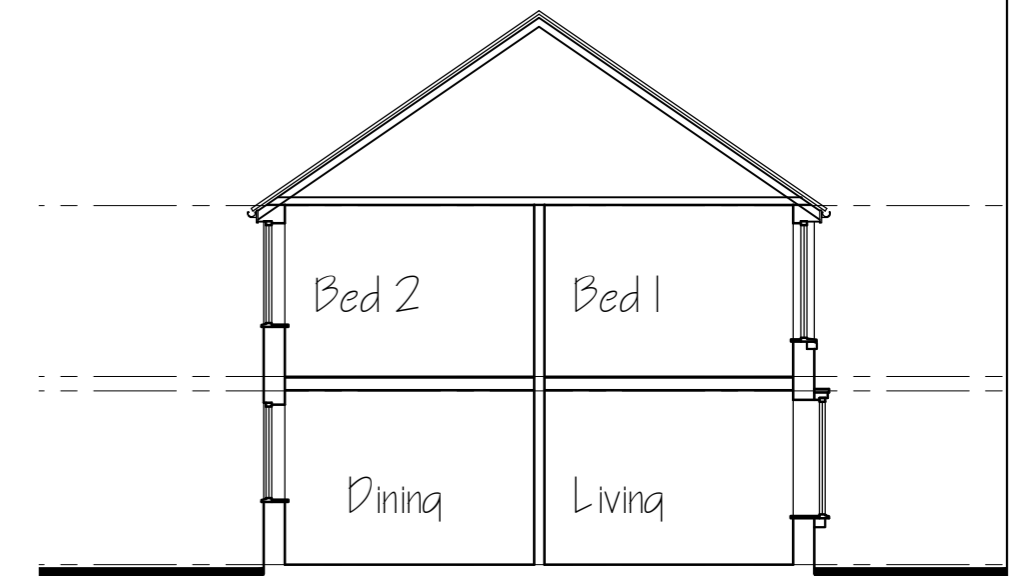

SECTION

Scale
m 0 1 2 3 4 5 1:100

Rev. Date. Details.

AS EXISTING
1 STONE TERRACE
BOYATT LANE
OTTERBOURNE, HAMPSHIRE
Mr A HOOD

Date JUNE 2022

Scale 1:50 & 1:100 @A2

Drawing No. 22/667/01.