


Access Lane

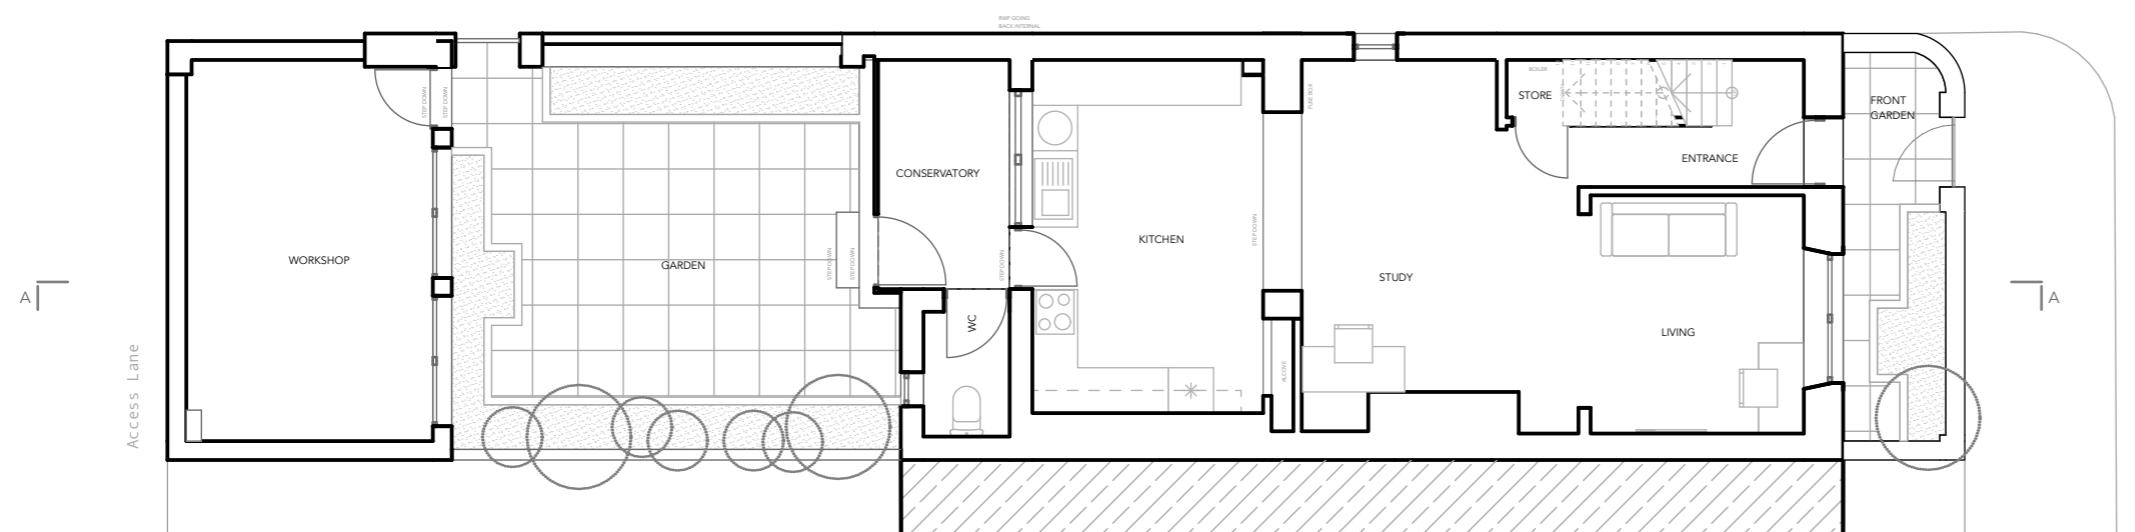

EXISTING GROUND FLOOR PLAN

B	Issued for Planning.	BA	02.05.2023
A	Issued for Information.	CK/DB	15.03.2023
Rev	Description	Issued by	Date

Originator
BENHAM ARCHITECTS
 13 St Andrews Crescent
 Suite 7
 Cardiff CF10 2GE
 07970 835 735
 info@benhamarchitects

Scale 1:100, 1:250 @A3
 Status PLANNING
 Project

19 JOHN STREET

Client
 RICHARD AND AGNIESZKA

Drawing Title
 EXISTING GROUND FLOOR PLAN

Drawing Number
 2309 - E - 0002 - B