

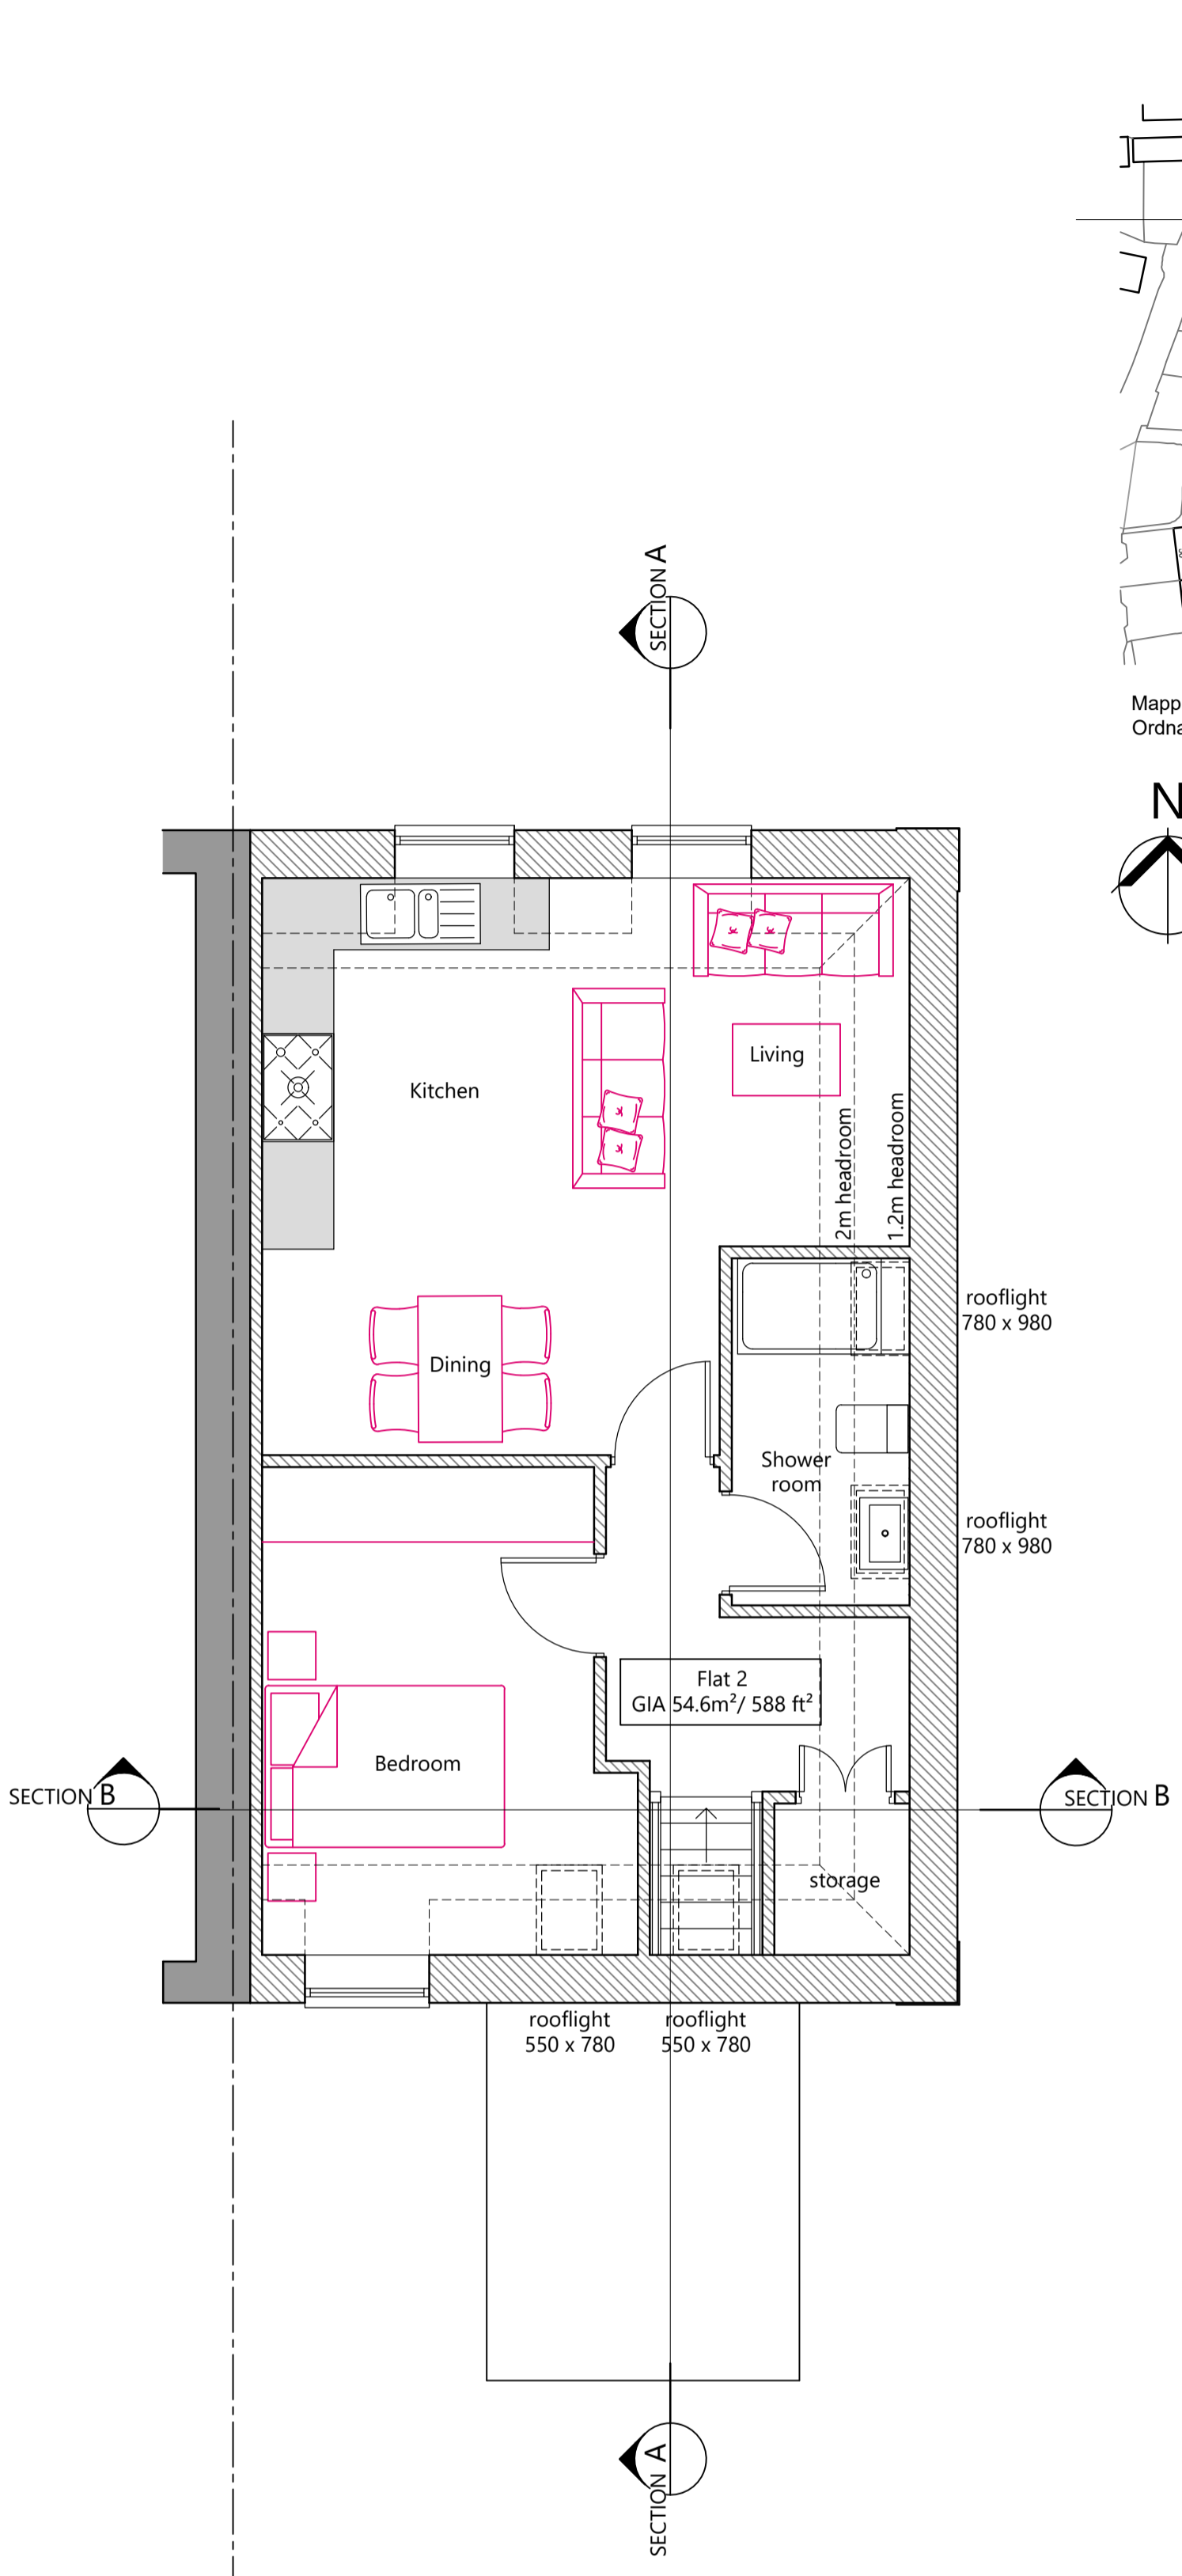


Proposed Ground Floor Plan 1:50
Scale Bar 1:50
0 1 2 3m

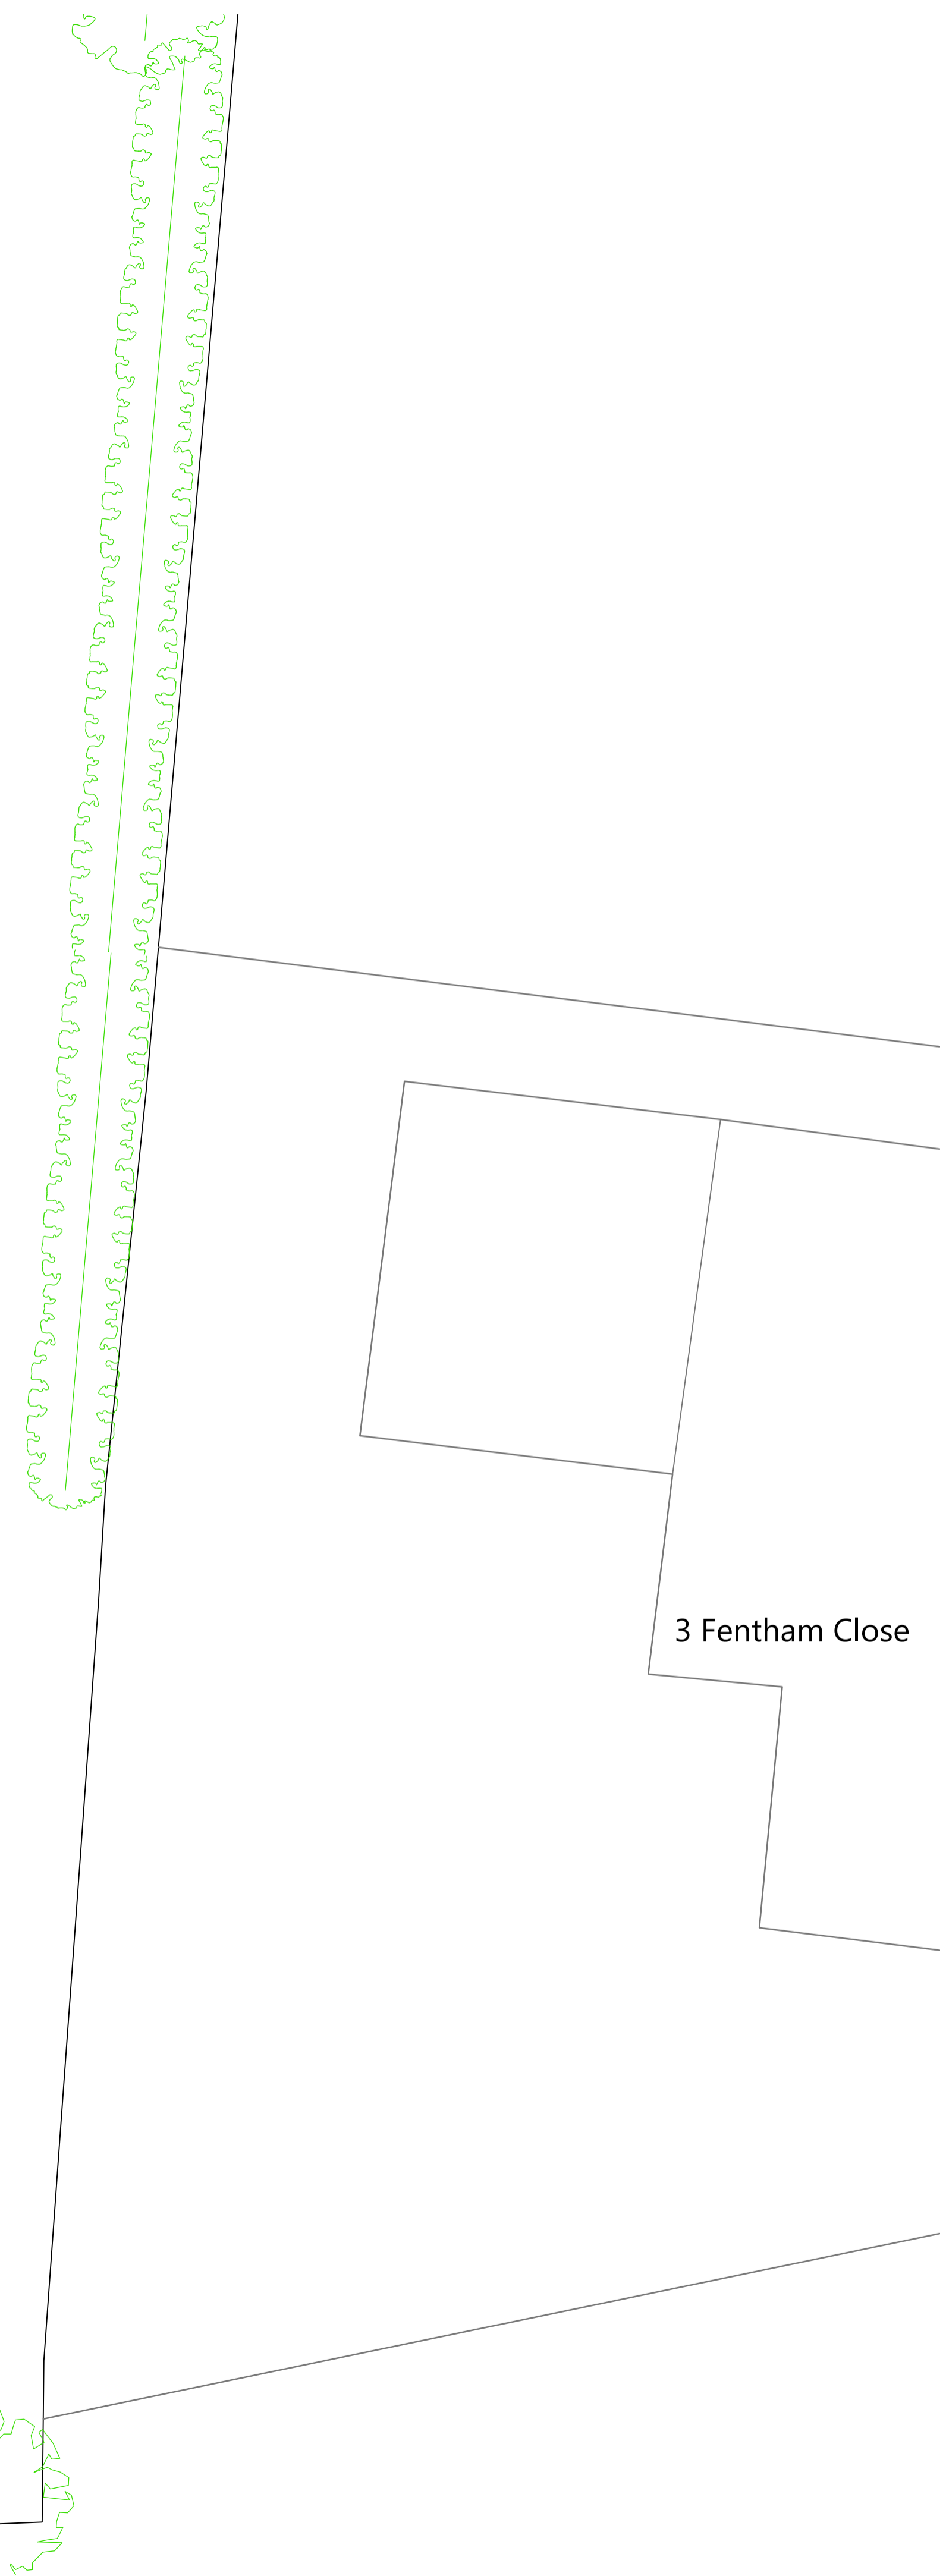

Proposed First Floor Plan
Scale Bar 1:50
0 1 2 3m

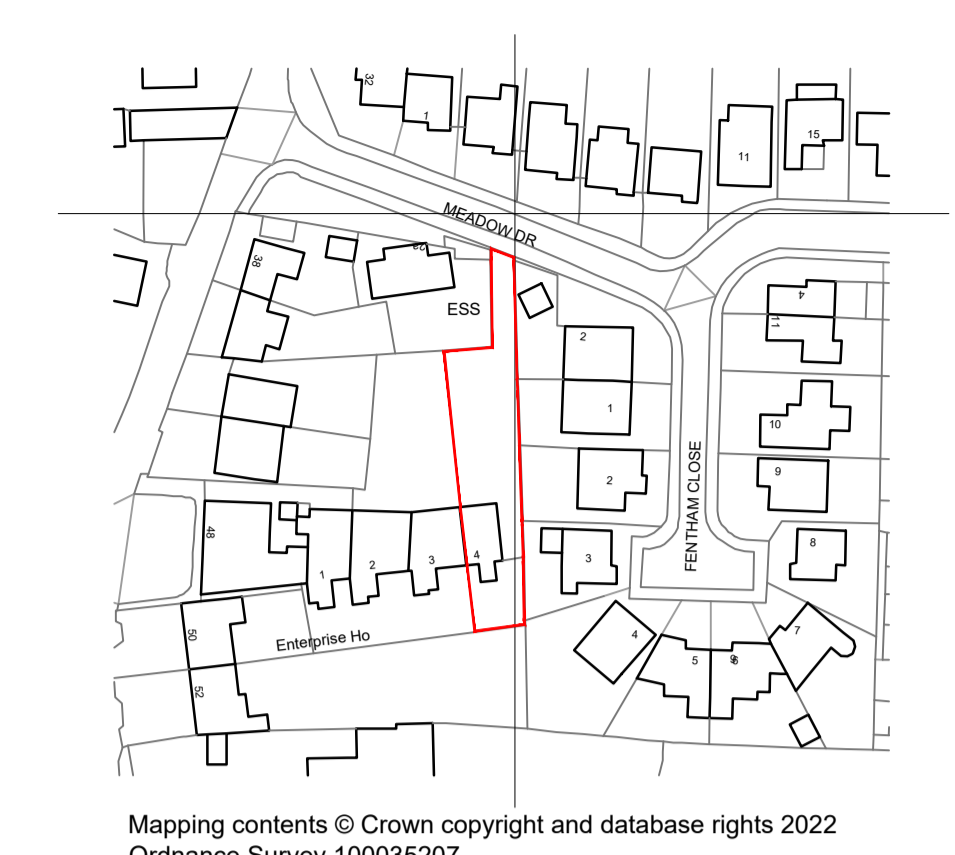

Location Plan 1:1250
Scale Bar 1:1250
0 10m 50m

REVISION	DATE
C Utility opening added.	12-04-2023
B Scheme altered.	23-03-2023
A Scheme updated.	10-10-2022



T - 0121 744 5806
M - 07788 537 817
E - enquiries@agarchitecture.co.uk

89 Bills Lane
Shirley
Sollihull
B90 2PF

www.agarchitecture.co.uk

client
Mr Ian Bartlett

job
**Unit 4 Enterprise House
Enterprise House, Meadow Drive
Commercial to residential conversion**
drawing title

Proposed Plans & Site Plan

scale
1:100 @A1

date
07/09/22

job number
2122-2036

drawing number
01C

PLANNING



Figure dimensions to take preference over those scaled. All dimensions to be checked on site before commencement of any work or shop drawings. This drawing is to be read in conjunction with the specification when existing.